




1 Proposed North-East elevation
1 : 100

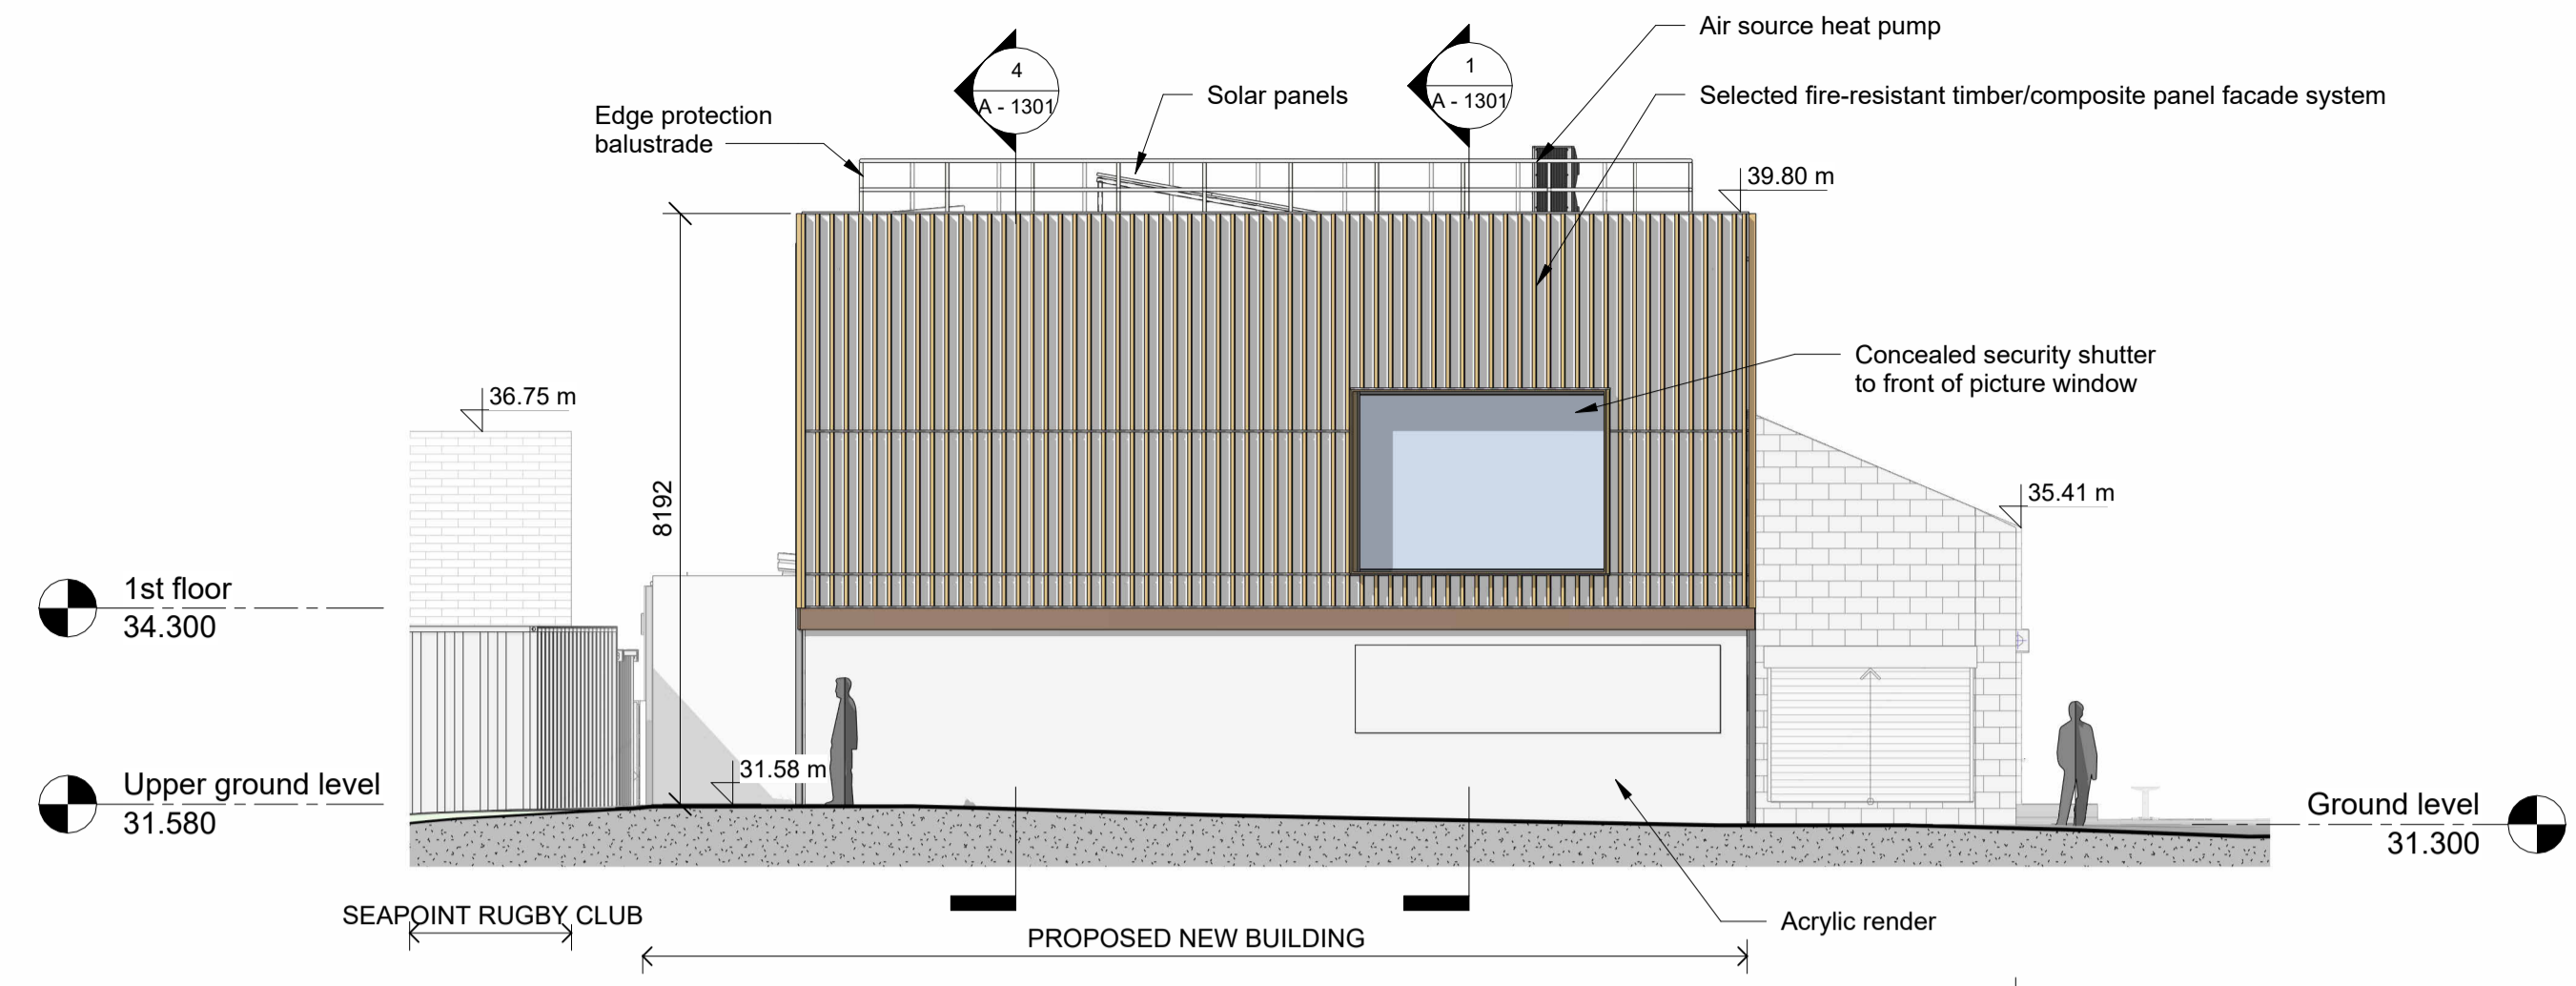

2 Proposed South-West elevation
1 : 100

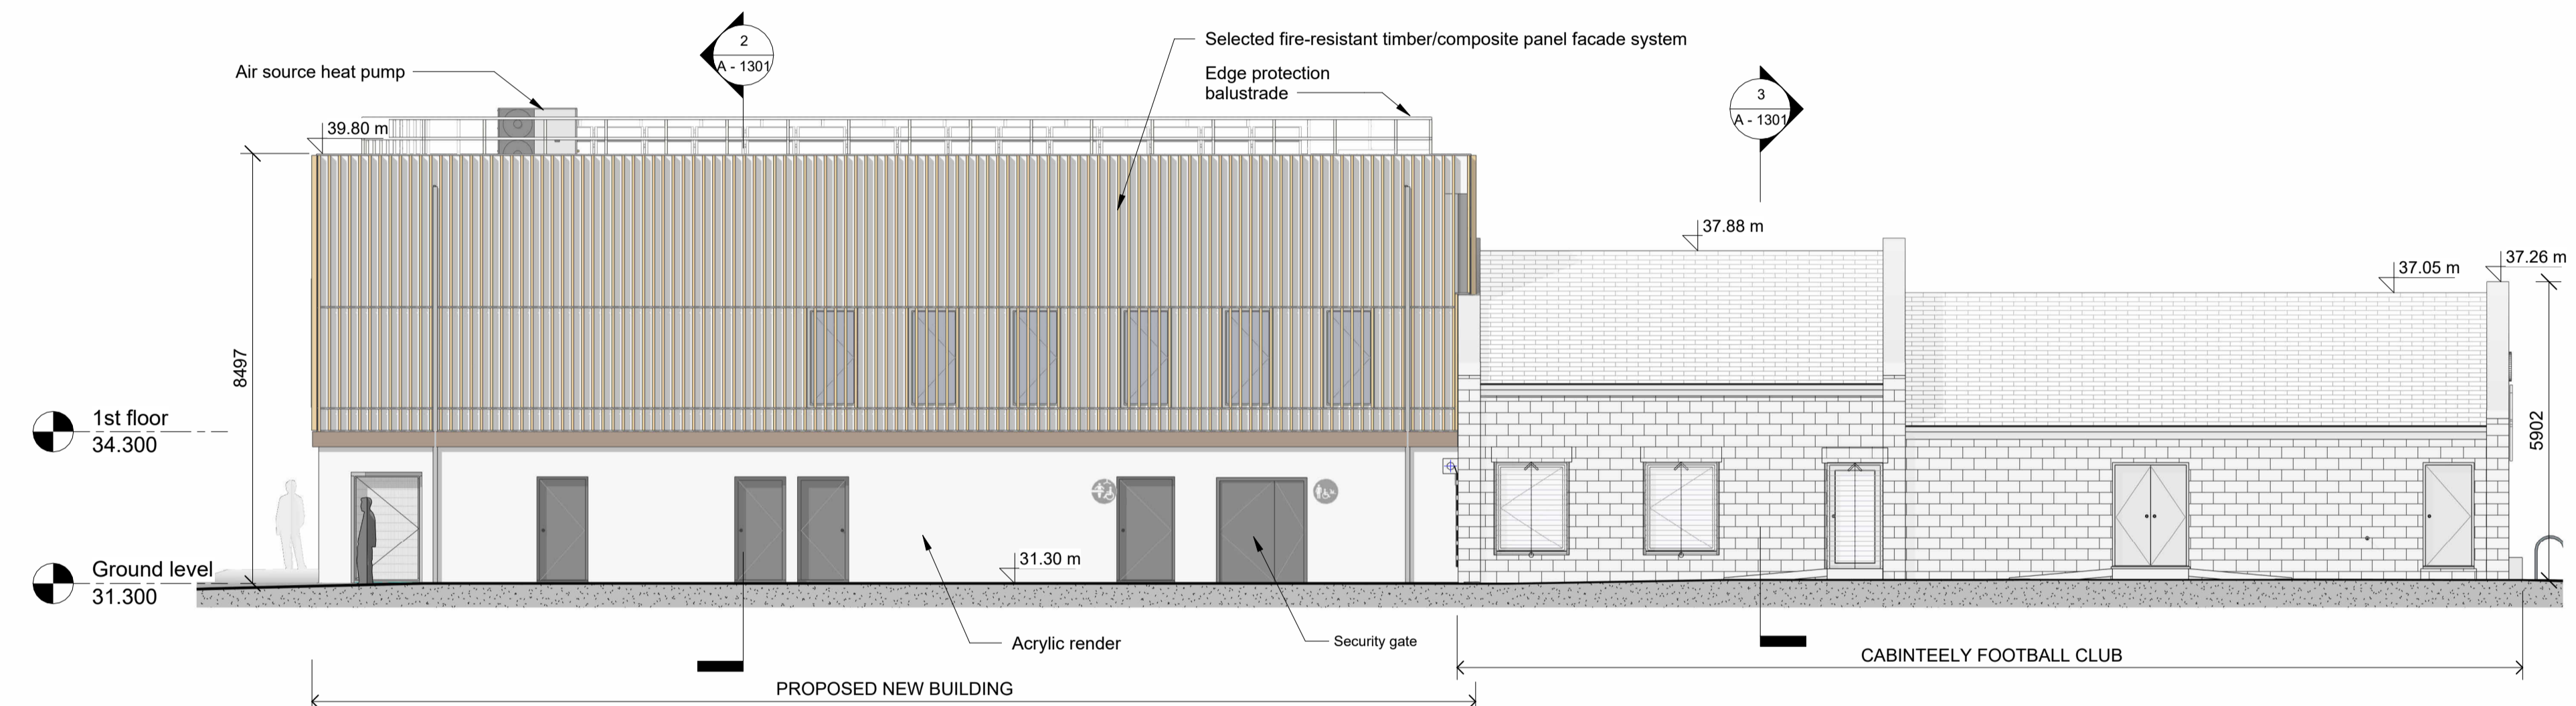

3 Proposed South-East elevation
1 : 100

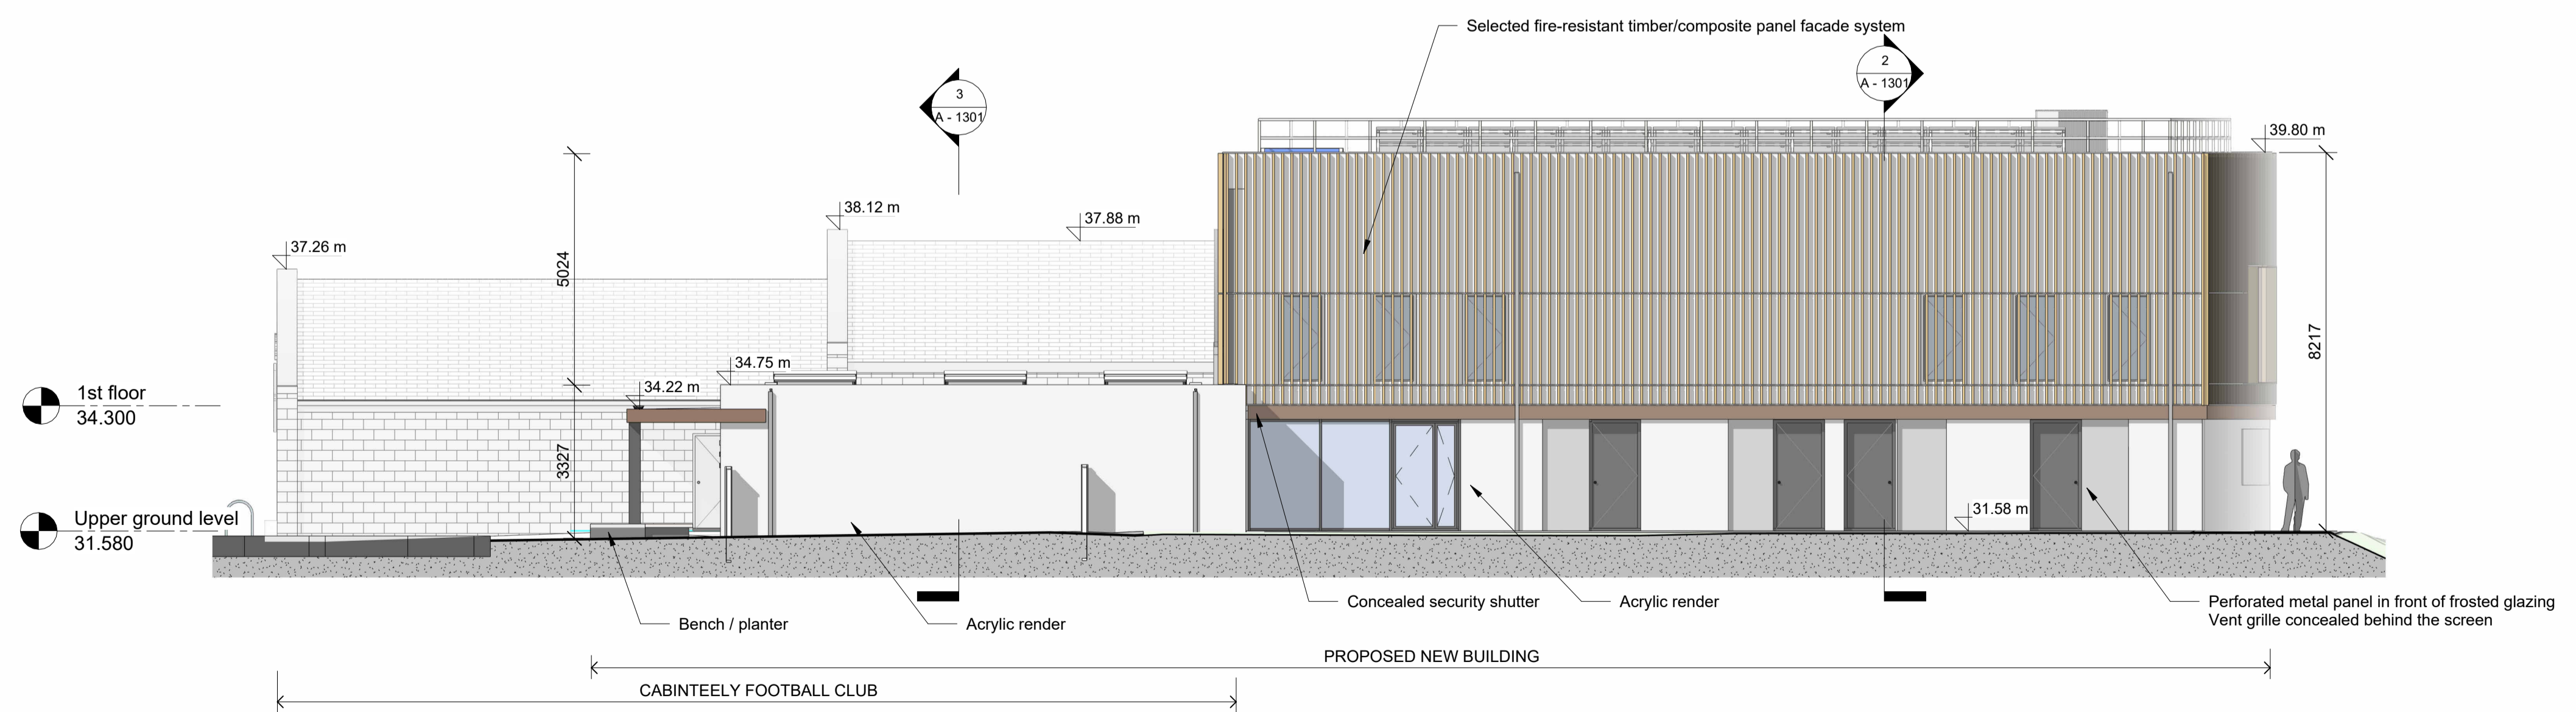

4 Proposed North-West elevation
1 : 100

NOTES:

KEY PLAN: NOT TO SCALE

SCALE BAR:
0 1000 2000 5000
SCALE: 1:100

dlr
Comhairle Contae County Council

dlr Architects
County Hall, Marine Road, Dún Laoghaire,
Co. Dublin, A96 K6C9
(01) 2300391 www.dlrcoo.ie

© The National Mapping Division of Taithe Éireann, 2025
All rights reserved. Licence Agreement/ CYAL50441399
Dun Laoghaire-Rathdown County Council, 2025

REV	DATE	BY	DESCRIPTION
P	02.04.2026	ER-L	Revised roof structure

PROJECT:
Kilbogget Sports Pavilion
Kilbogget Park, Cabinteely
County Dublin

SCALE AT A1: 1 : 100	CHK: DES:	APP: DRW: ER-L
DATE: 02.12.2025		
DRAWING TITLE: Proposed elevations		
DRAWING NUMBER: Project Originator Volume Level Type Role - Number 1982 - DLR - ZZ - ZZ - DR - A - 1201		
STATUS: Part 8		REV: P