


Drawing no. DRP 2315-35 Scale: 1/100 @ A1 Do not scale from this drawing. Use figured dimensions only. Check all dimensions on site before commencing works. Report any discrepancies to the ER before proceeding. All levels to be clarified on site by the ER. These drawings and designs theron are copyright of Dun Laoghaire Rathdown County Council. FERNHILL PARK & GARDENS Date: June 2017 Revision: 0 Coach House - Existing Comhairle Contae County Council Drawn By: POC Checked By: ROD PC/PKS/01/17 Elevation 2 Elevation 1 <u>154.40m</u> 154.33m <u>151.42m</u> <u>151.42m</u> Footprint provided by another survey company Footprint provided by another survey company 147.18m <u>147.18m</u> ______147.18m <u>147.18m</u> 145m DATUM LINE 145m DATUM LINE Elevation 3 Elevation 4 <u>154.40m</u> <u>154.33m</u> <u>154,31m</u> <u>154.24m</u> <u>154.33m</u> <u>151.43m</u> <u>151.43m</u>

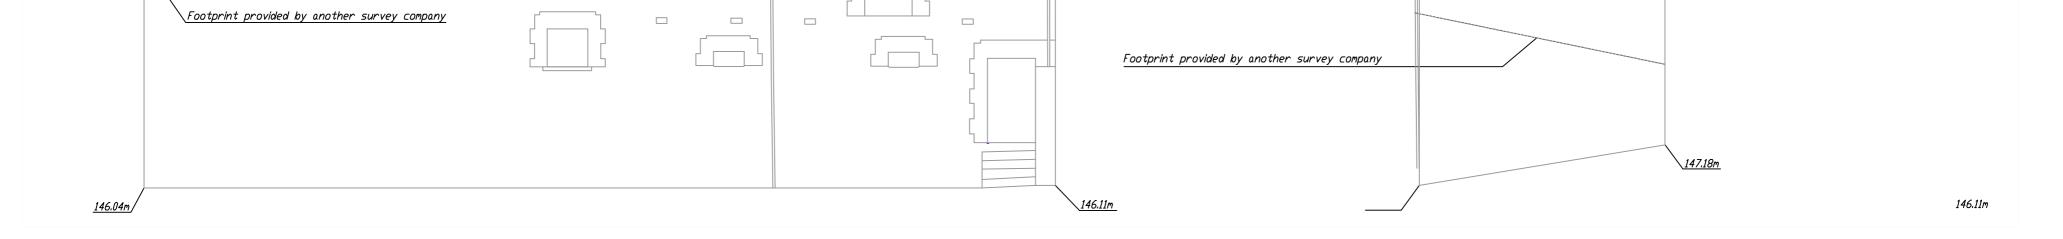



EXISTING COACH HOUSE FIRST FLOOR SCALE 1:100

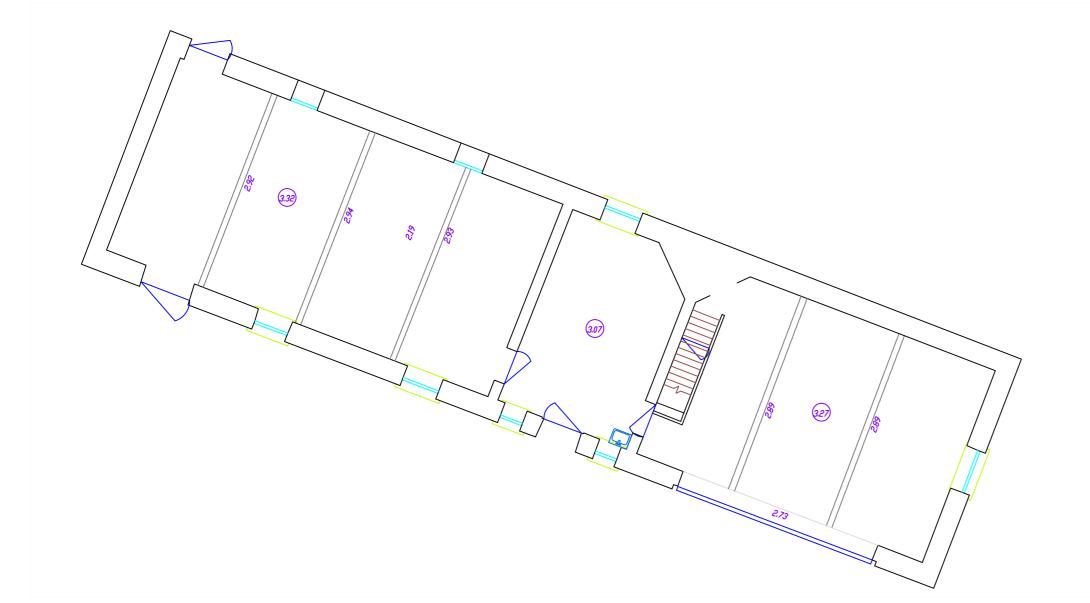

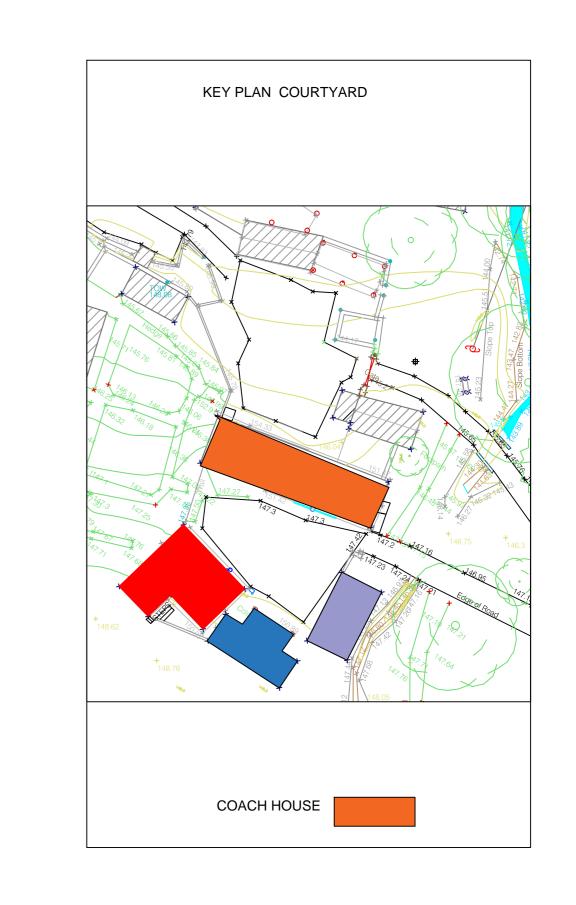

EXISTING COACH HOUSE GROUND FLOOR SCALE 1:100

EXISTING COACH HOUSE PHOTOGRAPHS

- 1. EXISTING DETAIL DOOR
- 2 .EXISTING DETAIL WINDOW
- 3. EXISTING DETAIL WINDOW
- 4 .EXISTING DETAIL GRANITE AND BRICK
- 5. INTERIOR STABLES SECTION MATERIALS
- 6. ENTRANCE DOOR
- 7. VIEW TO BACK EAST ELEVATION

