

FERNHILL PARK & GARDENS

Proposed Sports Pavilion




Do not scale from this drawing. Use figured dimensions only. Check all dimensions on site before commencing works. Report any discrepancies to the ER before proceeding. All levels to be clarified on site by the ER. These drawings and designs thereon are copyright of Dun Laoghaire Rathdown County Council.

Scale: 1/100 @ A1

Revision: 0

Drawn By: POC


PC/PKS/01/17

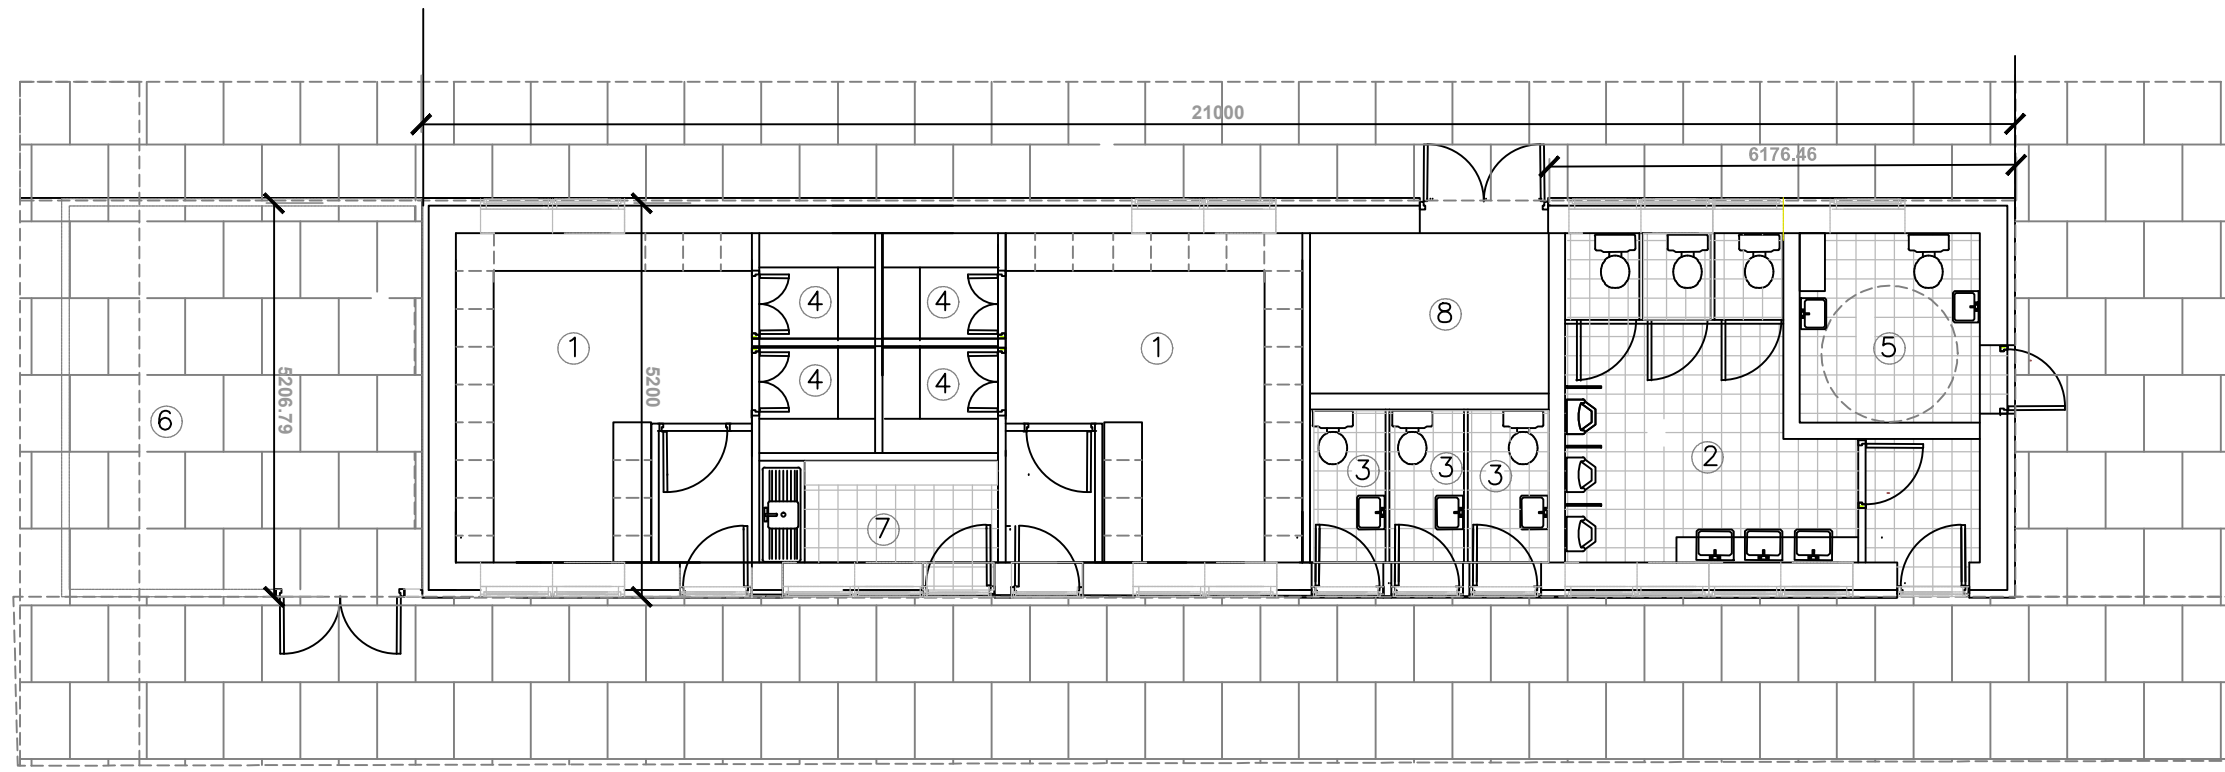


GROUND FLOOR PLAN

ACCOMMODATION

- 1 PLAYERS CHANGE
2 MENS TOILETS
3 WOMENS TOILETS
4 BAG STORE
5 WCH T BABY CHANGE
6 STORE
7 T STATION
8 PLANT

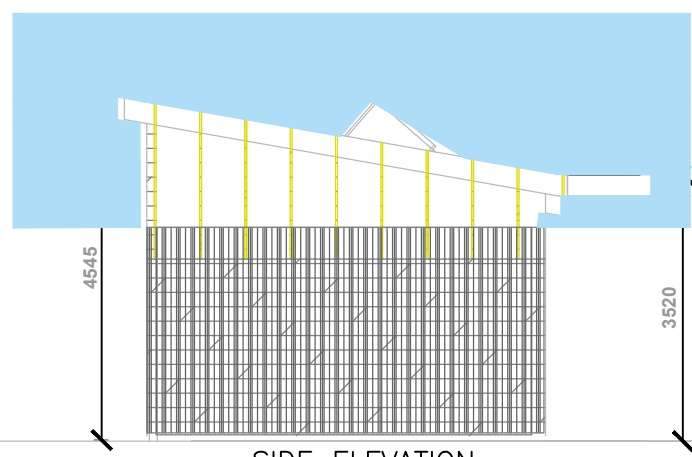

SIDE ELEVATION

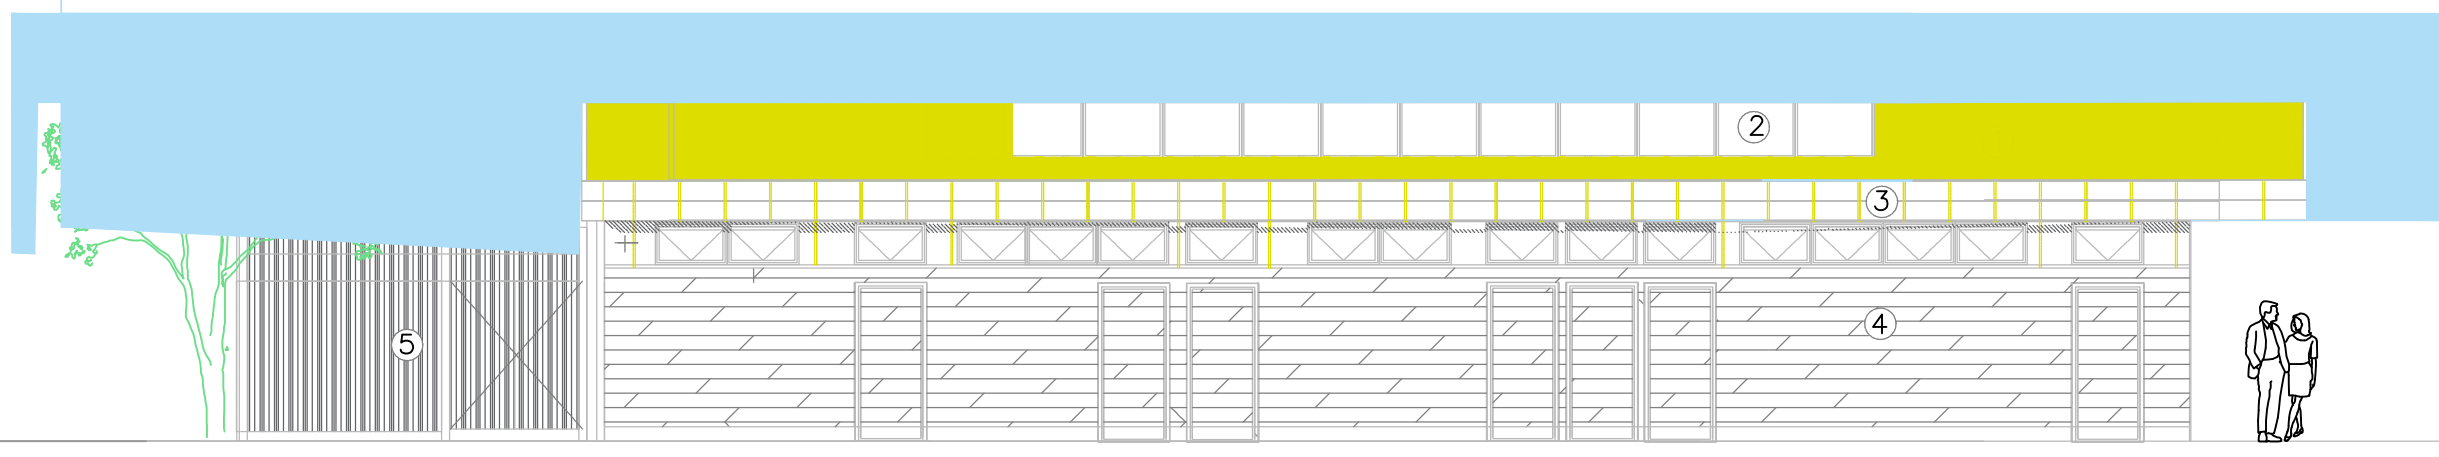


FRONT ELEVATION


EXTERNAL FINISHES

- 1 GREEN ROOF
- 2 PV PANELS
- 3 COPPER CLADDING
- 4 CEDAR CLADDING
- 5 WIRE MESH STORE

BACK ELEVATION

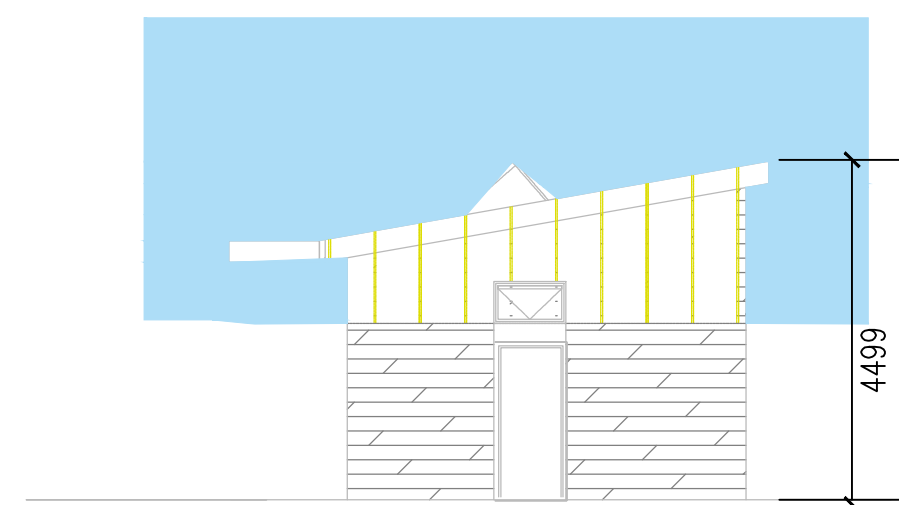

SIDE ELEVATION

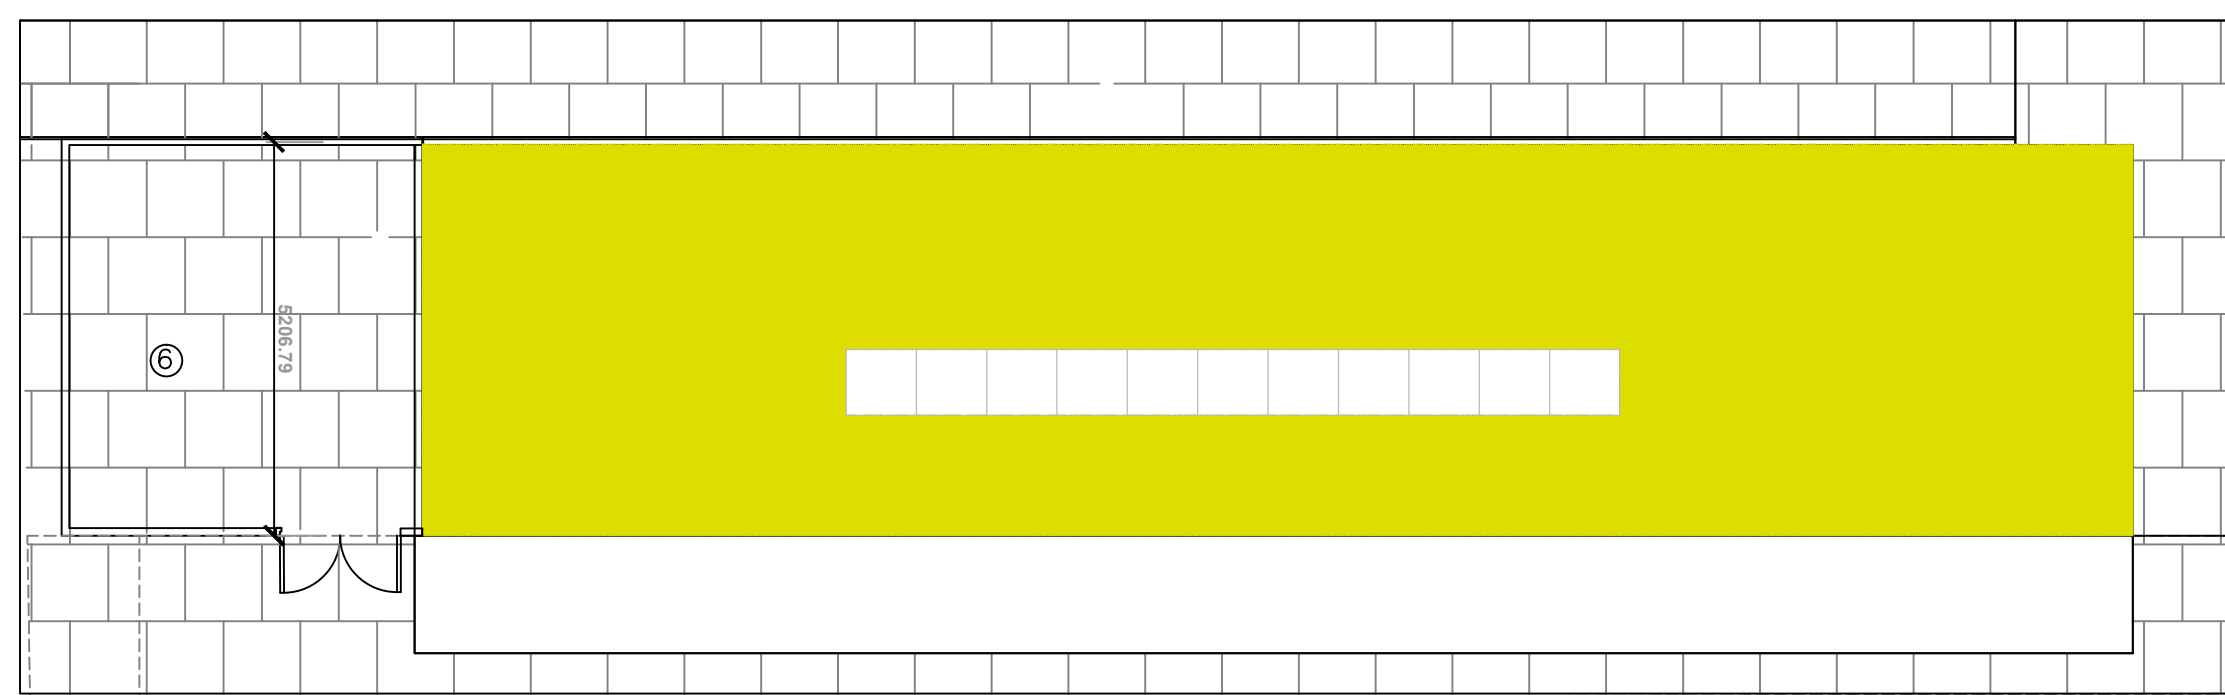

ROOF PLAN