




1 North Elevation
1 : 100

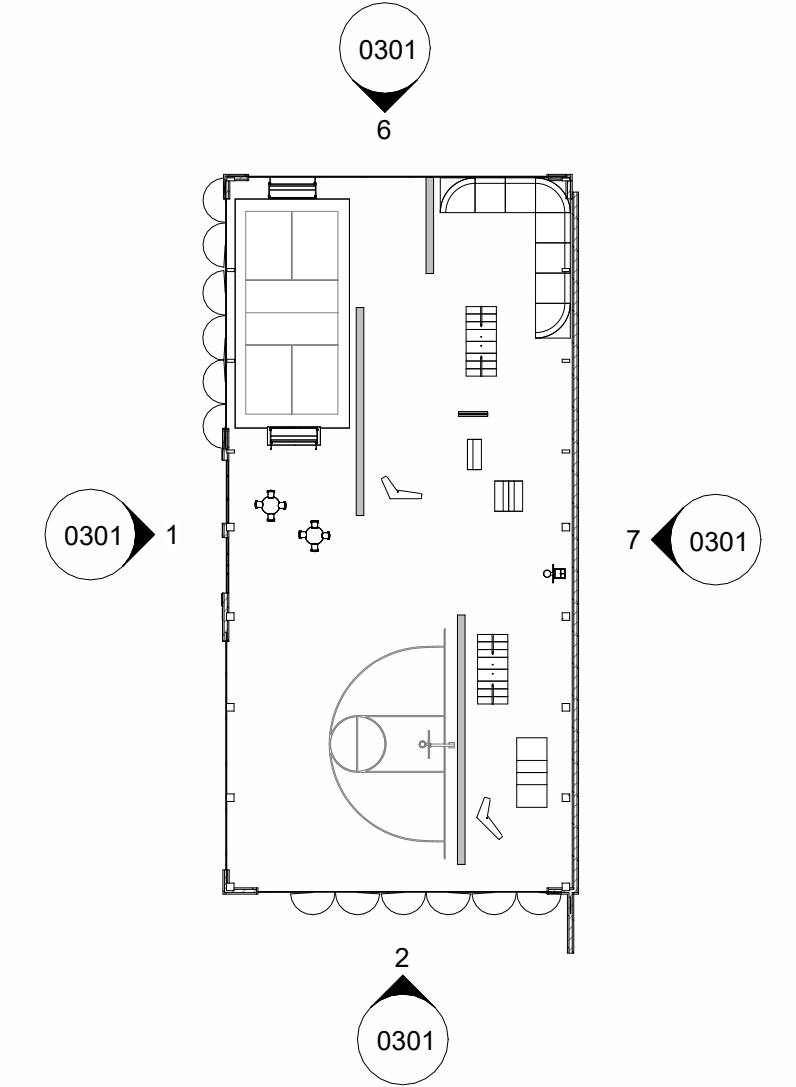


5 Key Plan
1 : 500

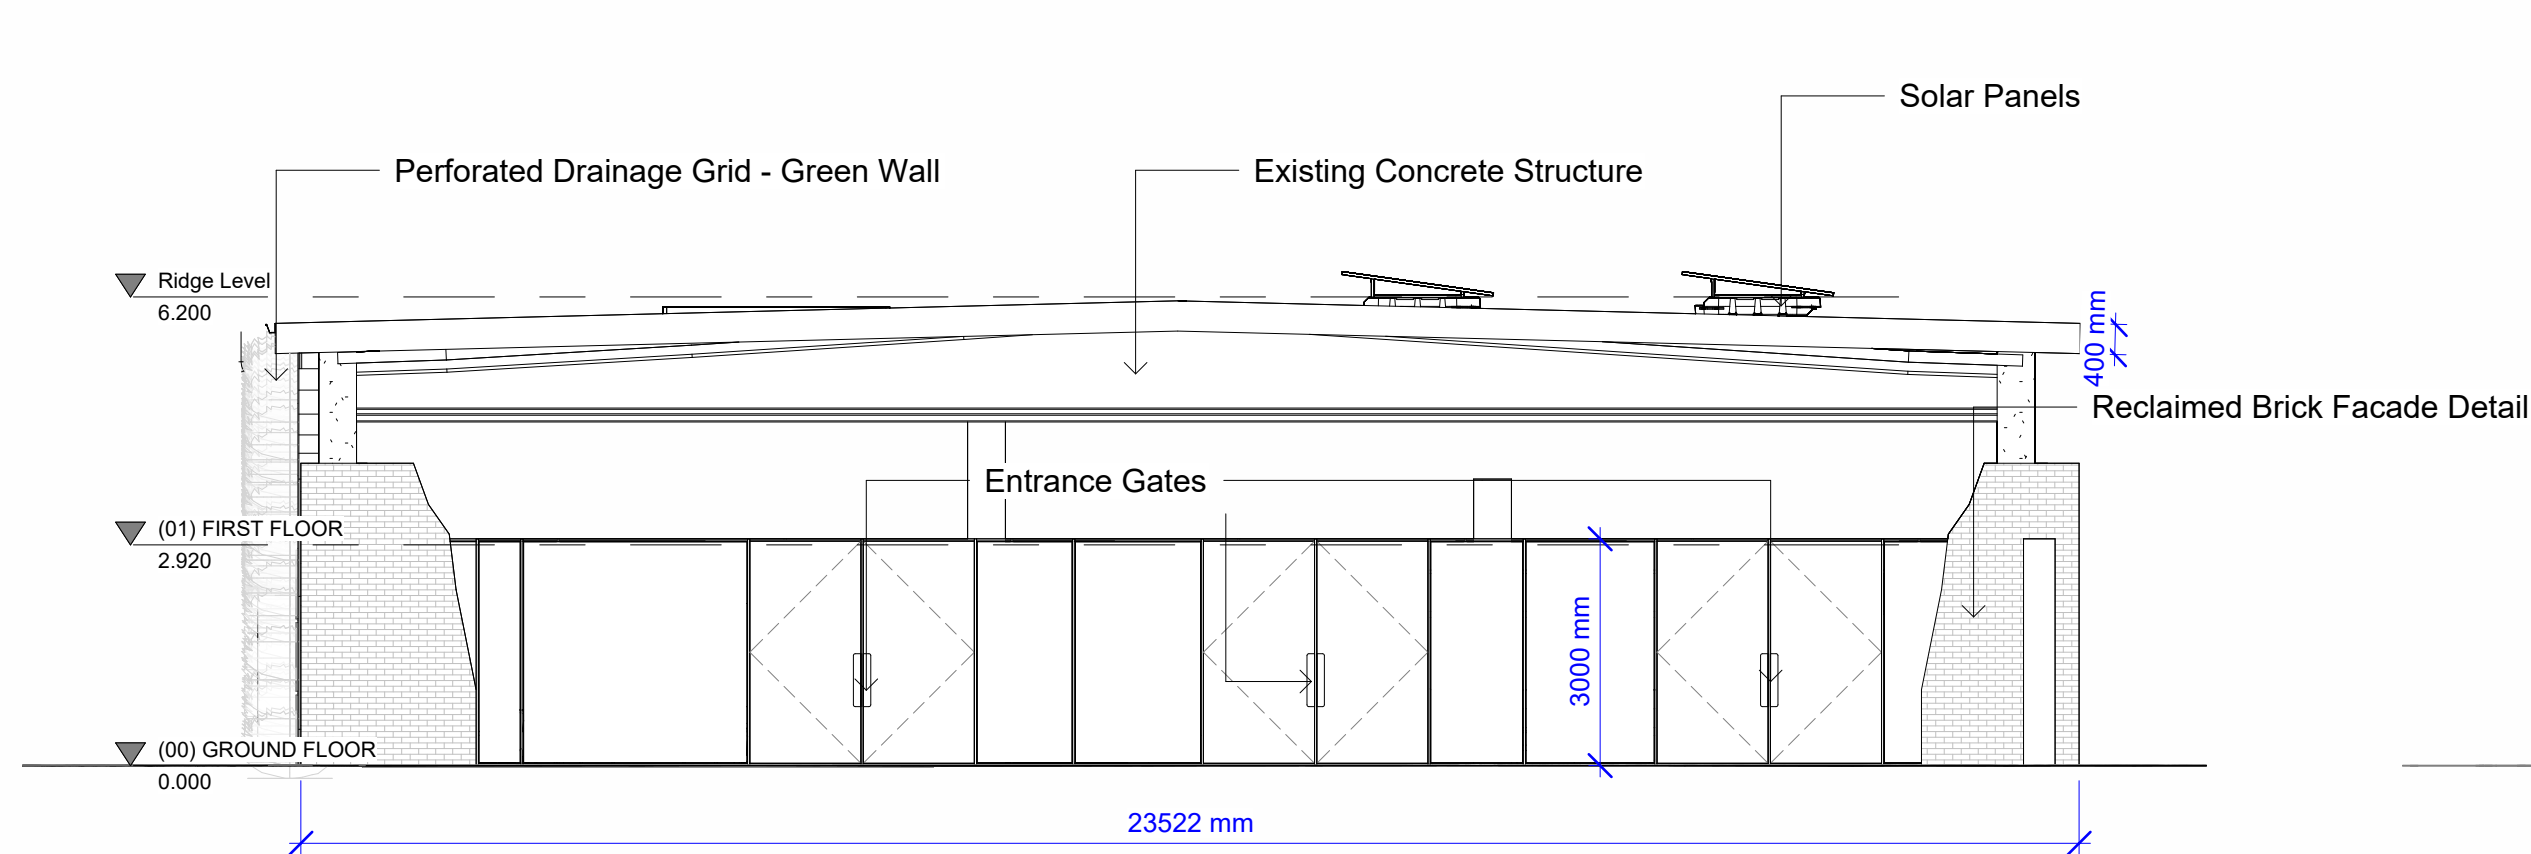

2 West Elevation
1 : 100

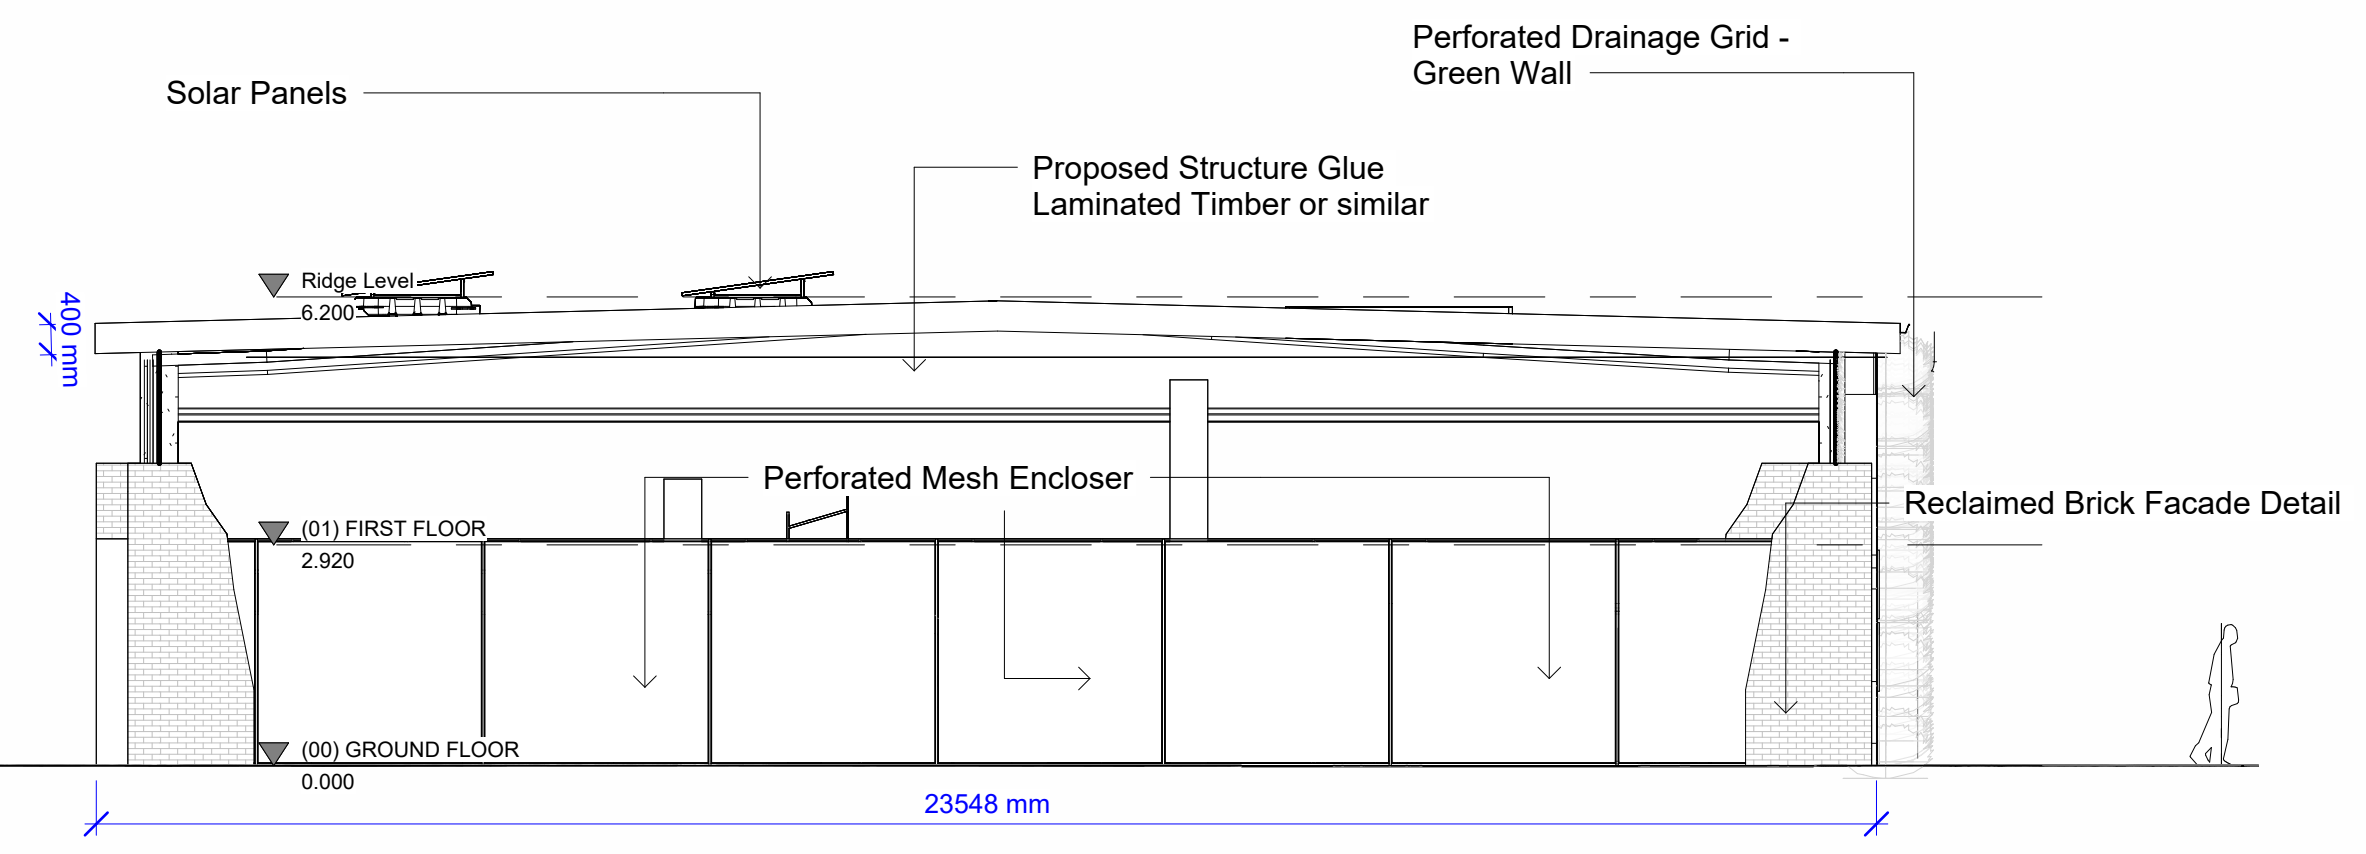

6 East Elevation
1 : 100

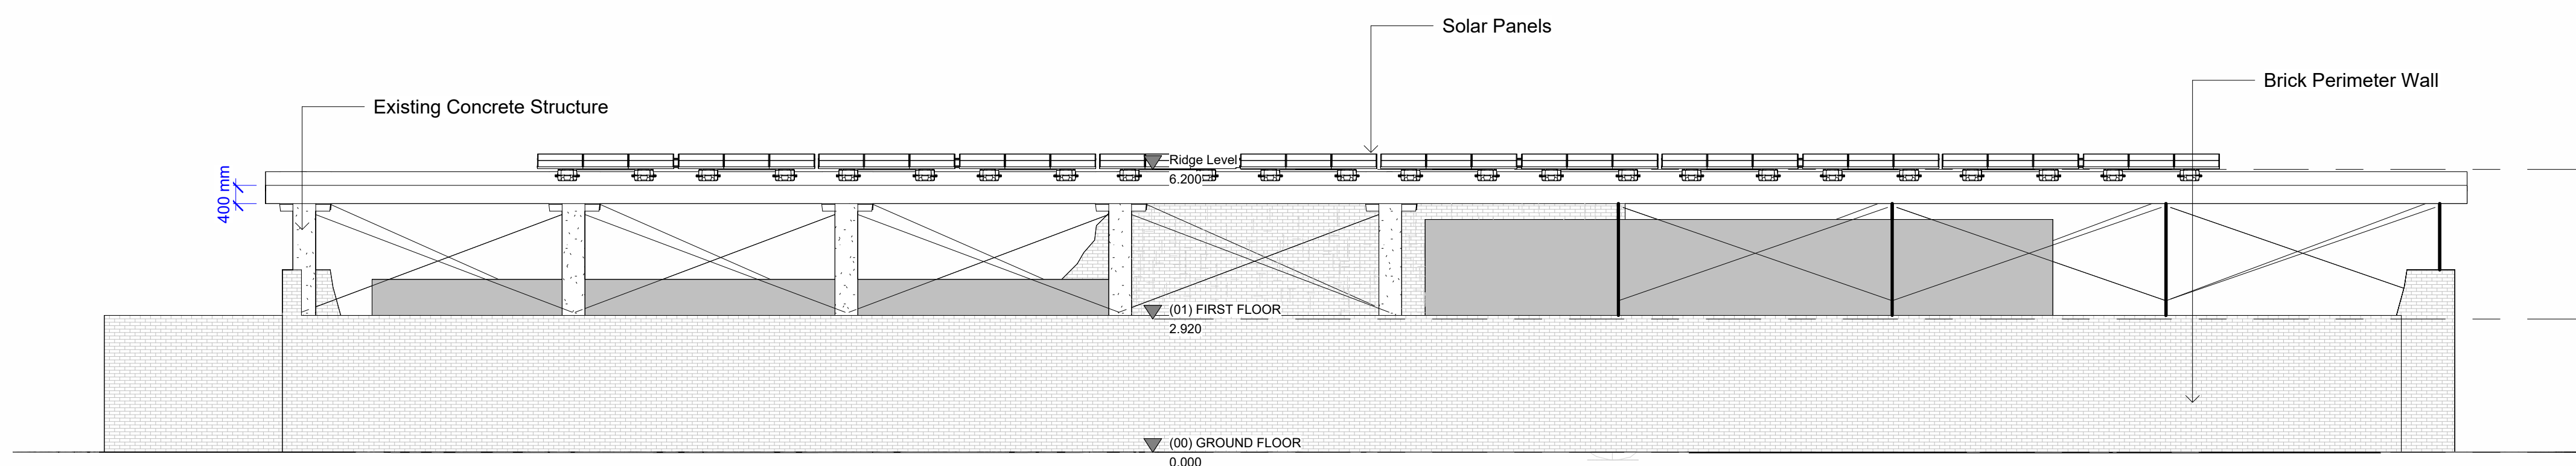

7 South Elevation
1 : 100

Planning			
Revision	Date	Description	By
C	06/02/2026	Revision 3	
B	09/01/2026	Revision 2	
A	12/12/2025	Revision 1	

Project:	Sandyford Civic Park	Job No.:	2503
Client:	Owner		
Drawing Title:	Proposed Building Retrofit Elevations & Sections		
Drawing No.:	2503-UAA-ZZ-XX-DR-A-PP-0301 C	Rev. No.:	
Date:	06/02/2025	Scale:	As indicated@A1
Stage:	PP	Drawn By:	RM
		Checked By:	AG
		Purpose of Issue:	Draft

URBAN - AGENCY

29-31 WILLIAM STREET SOUTH,
DUBLIN 2, D02 EF22
IRELAND

T: +353 1 872 5907
W: www.urban-agency.com
E: dublin@urban-agency.com

© COPYRIGHT URBAN AGENCY ARCHITECTS.
DO NOT SCALE. USE FIGURED DIMENSIONS ONLY.