




3 Axonometric Gateway Pergola
@A1

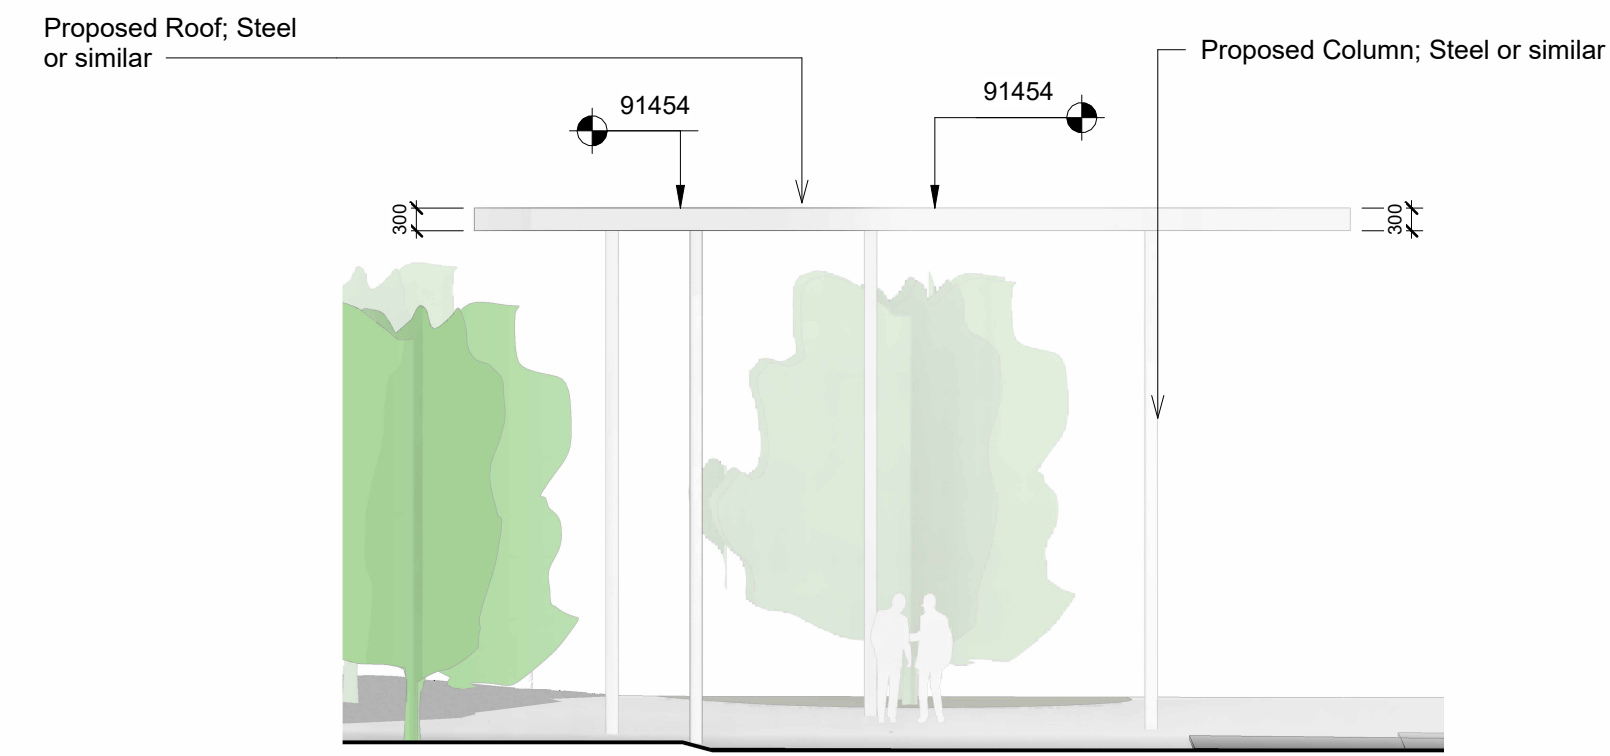


5 Gateway Pergola North Elevation
1: 100@A1

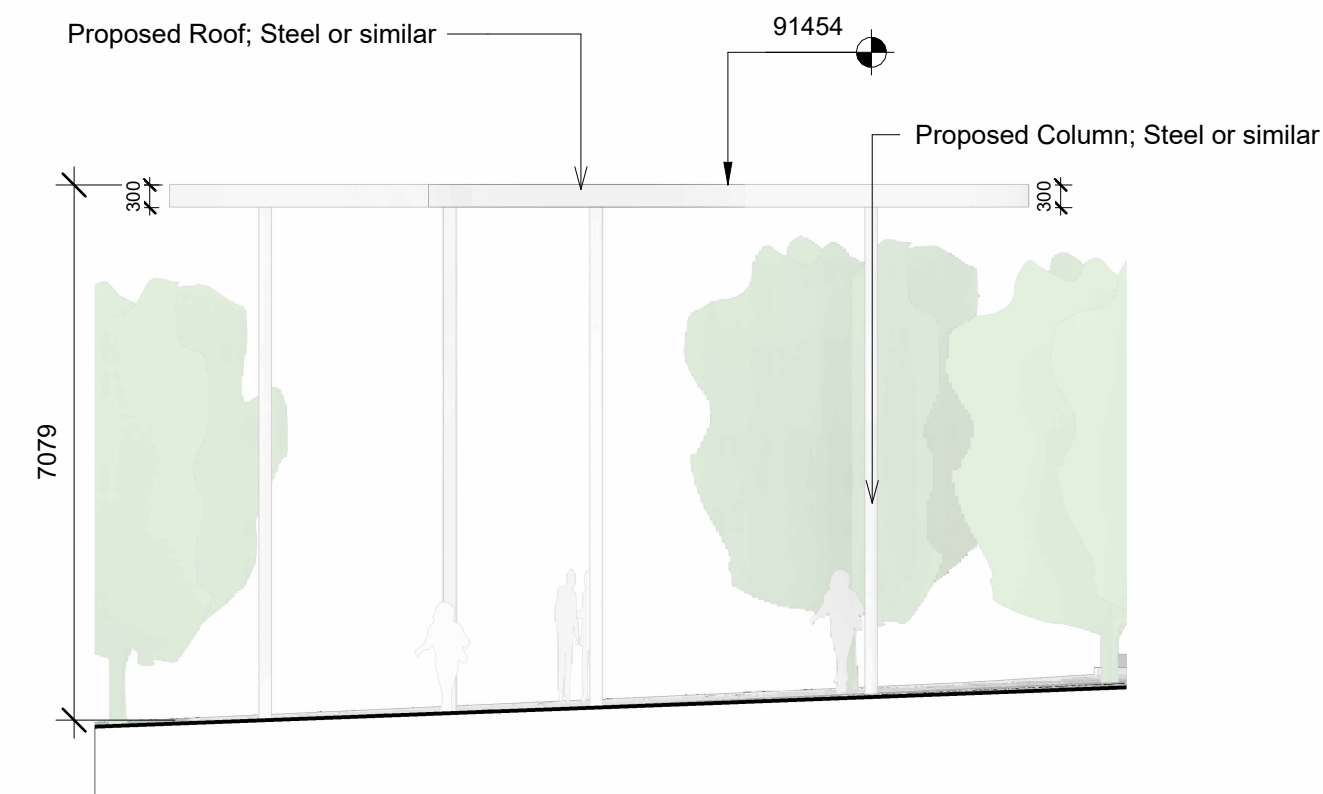

6 Gateway Pergola West Elevation
1: 100@A1

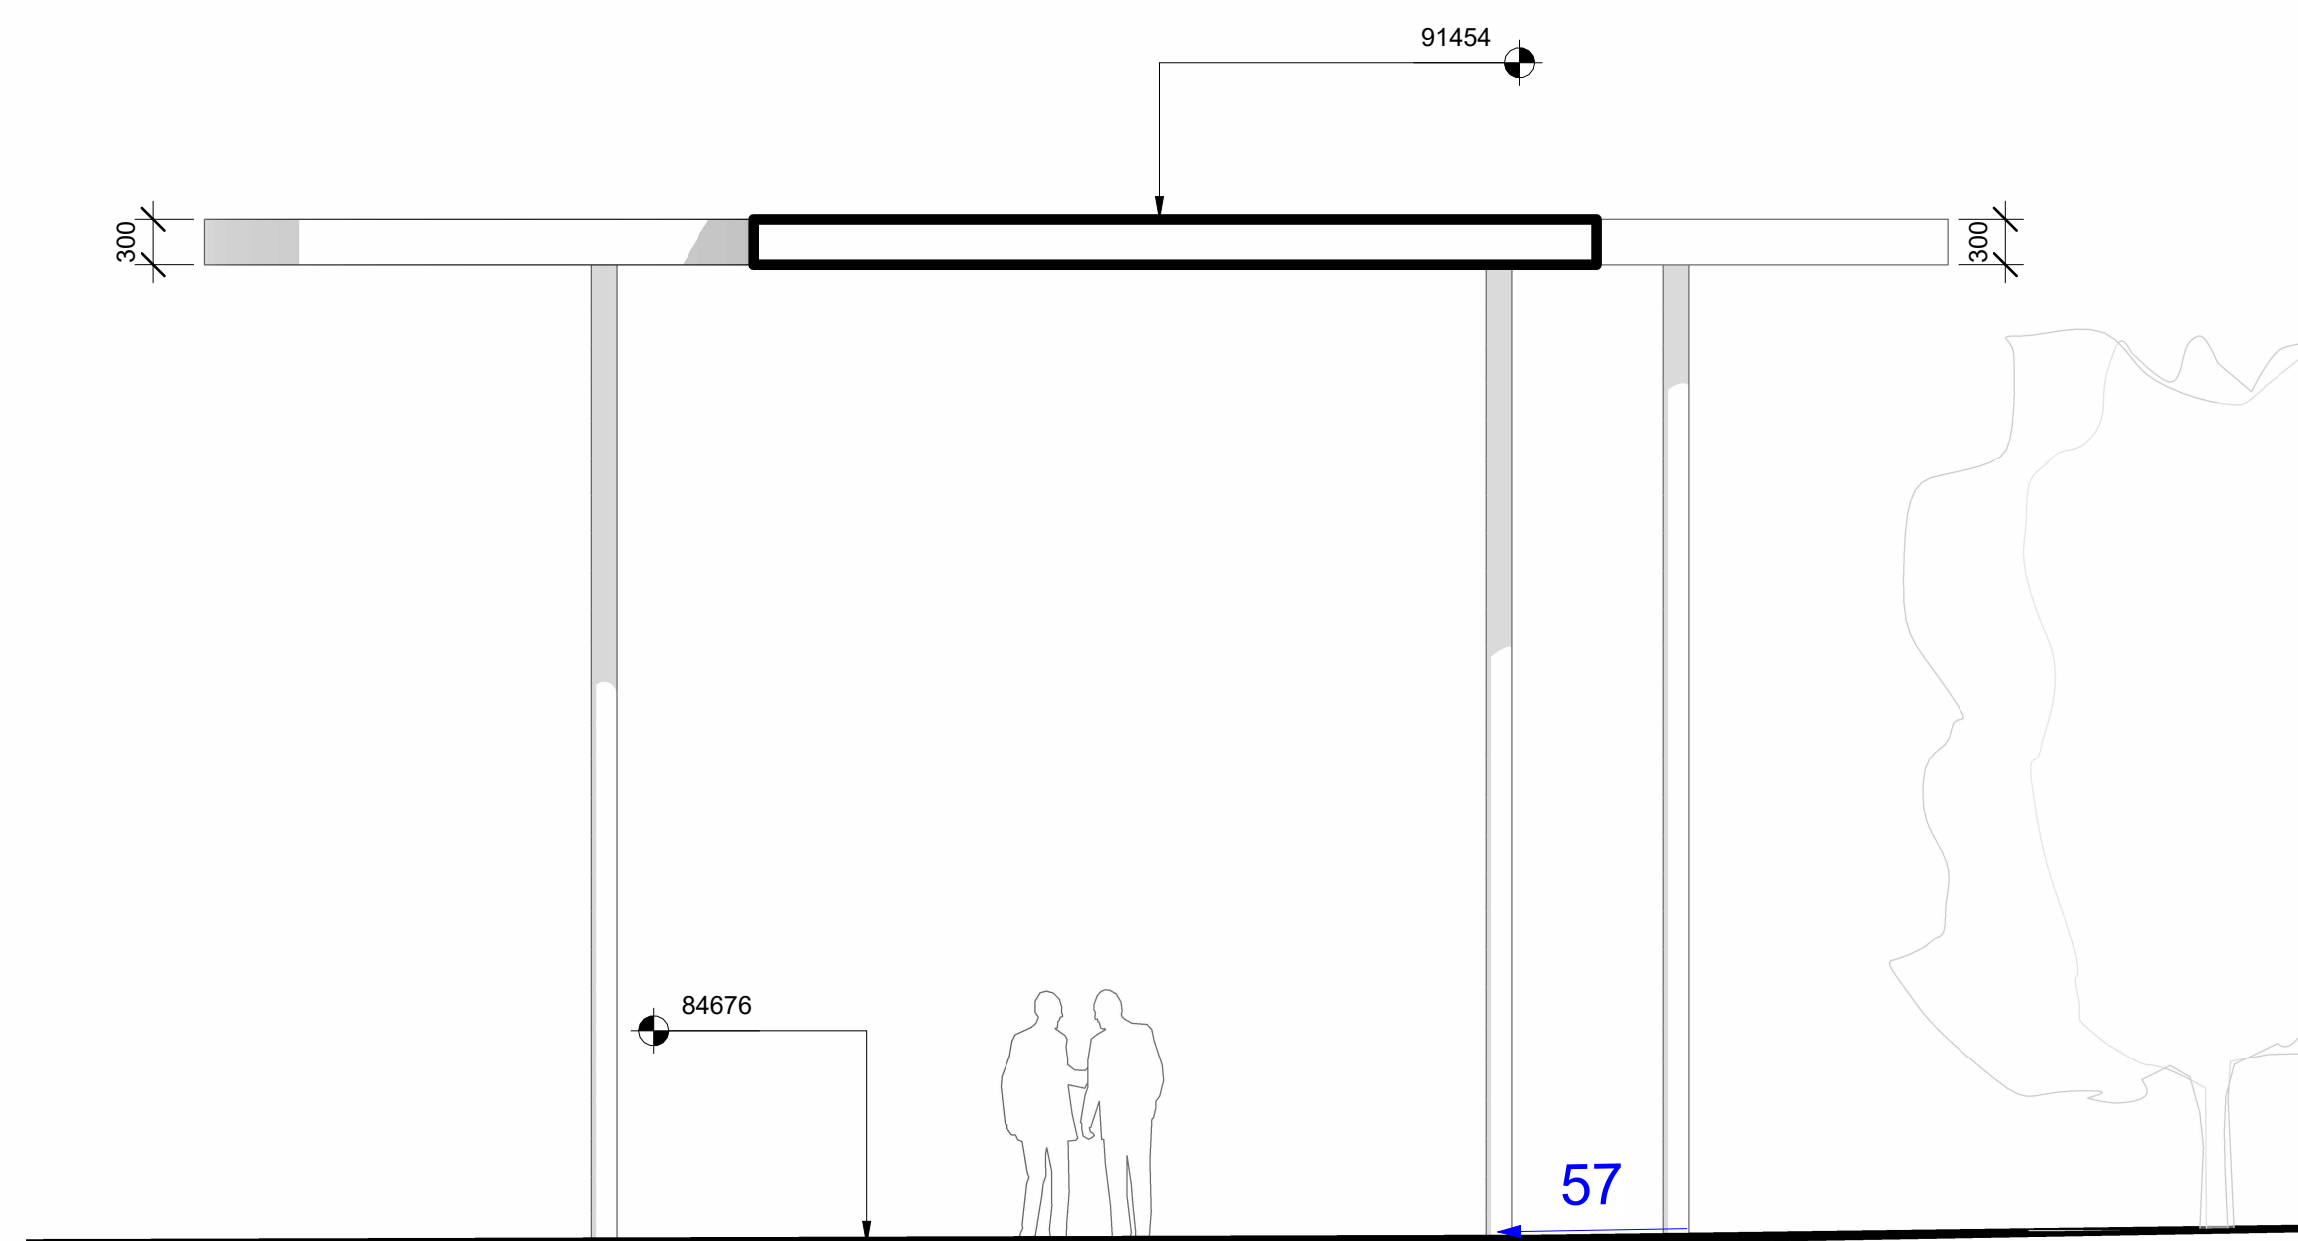


1 Gateway Pergola Section AA
1: 50@A1

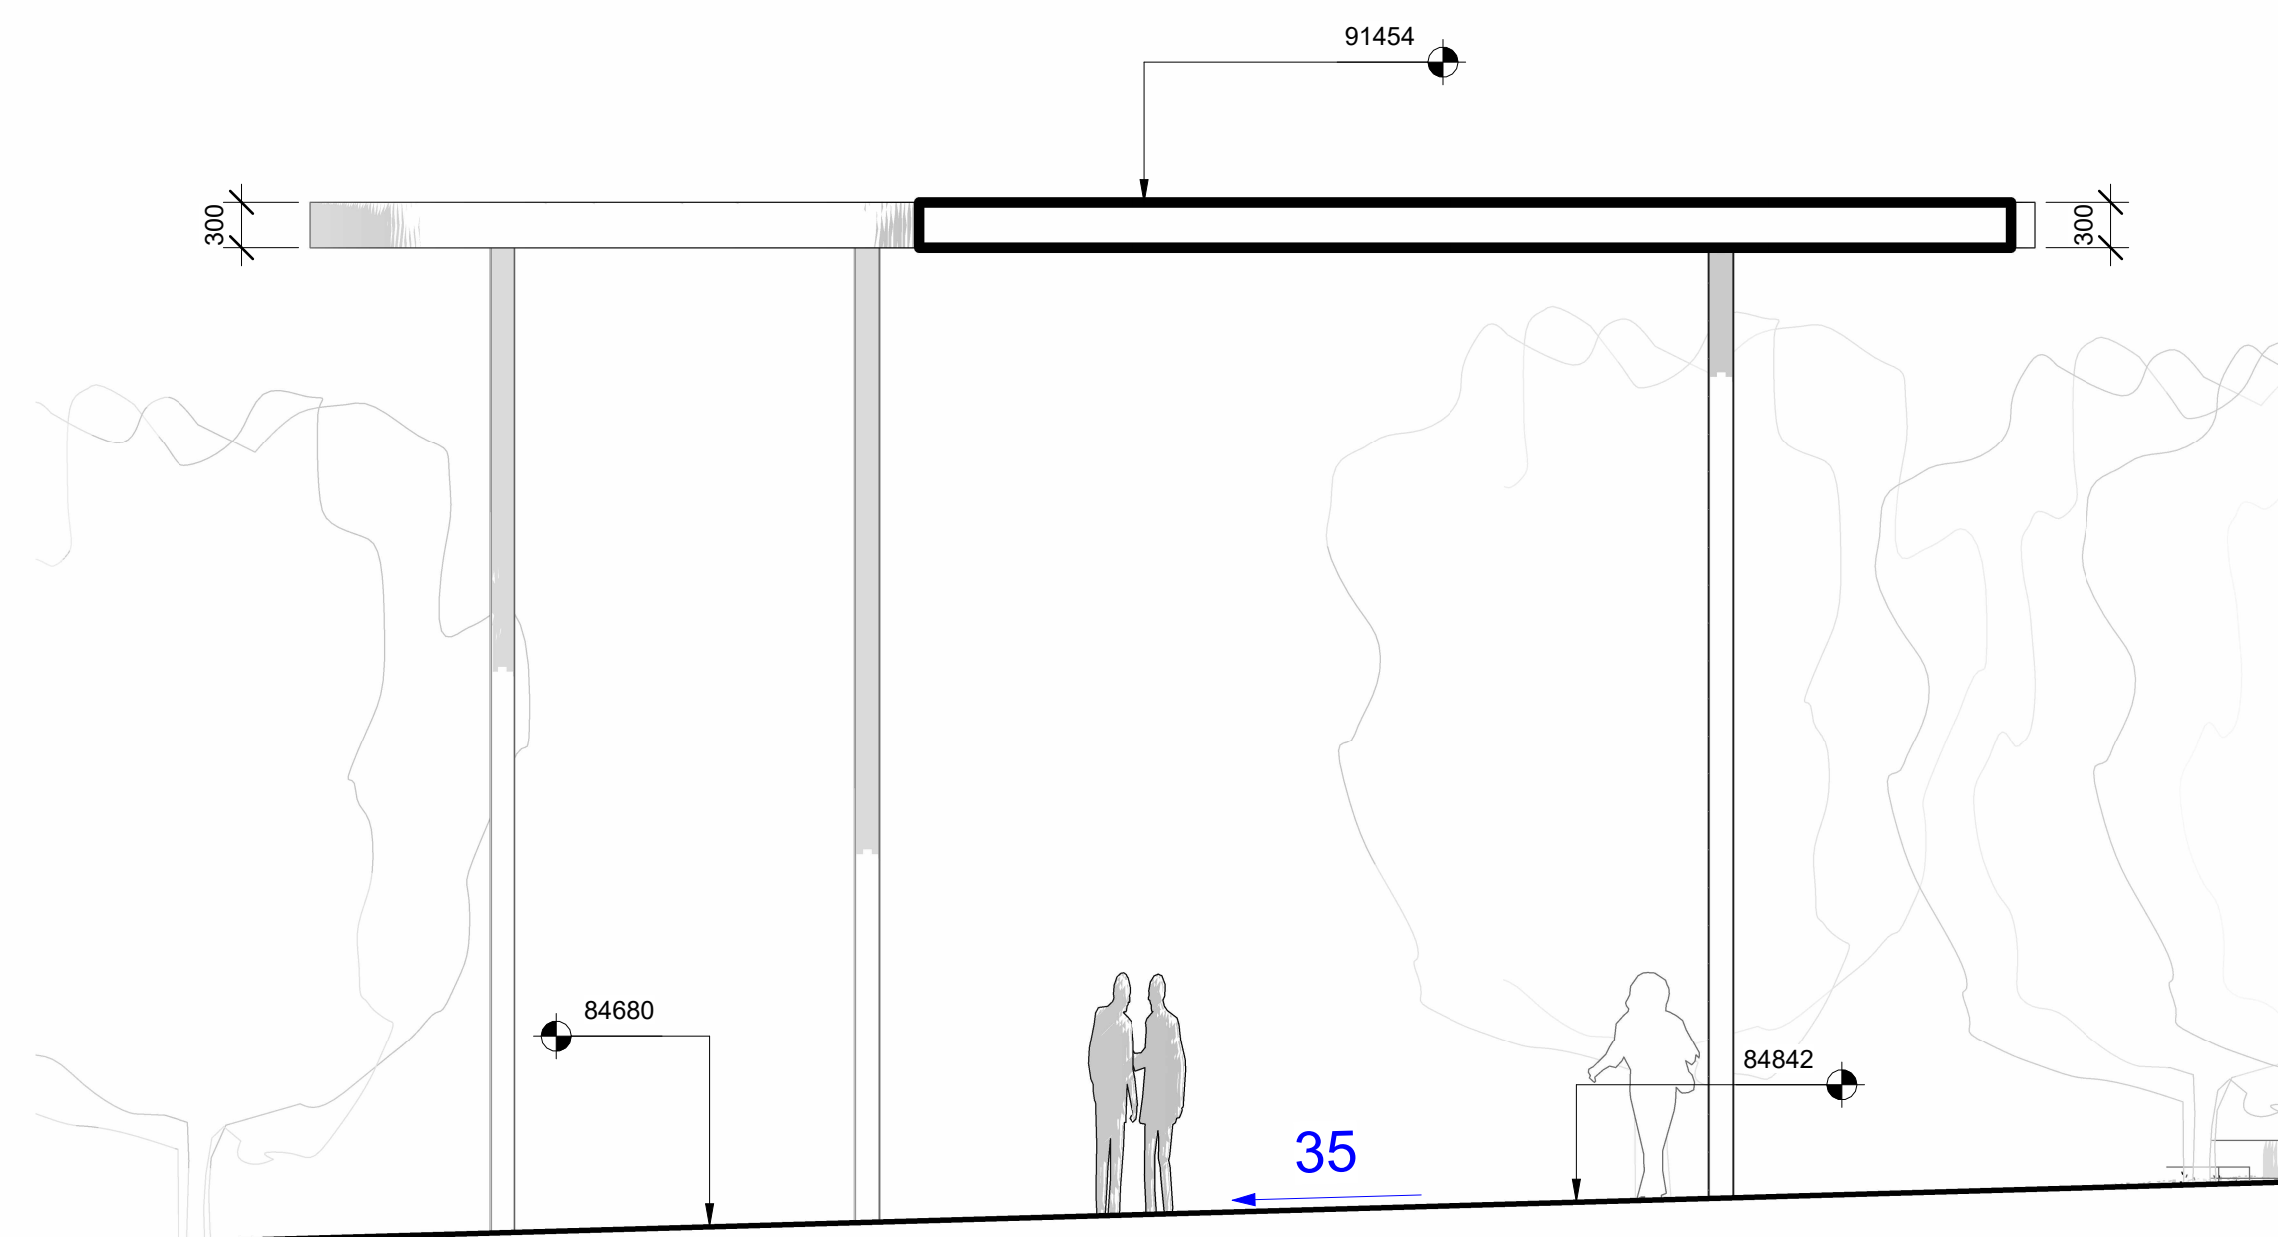

2 Gateway Pergola Section BB
1: 50@A1

- General Notes
- A. THIS DRAWING SHALL BE READ IN CONJUNCTION WITH ALL RELEVANT CIVIL, STRUCTURAL, MECHANICAL AND ELECTRICAL DRAWINGS TOGETHER WITH THE SPECIFICATIONS AND SCHEDULES.
 - B. ALL DIMENSIONS ARE IN MILLIMETRES. ALL LEVELS IN METRES. USE FIGURED DIMENSIONS ONLY. DO NOT SCALE OFF DRAWINGS.
 - C. ALL DIMENSIONS ARE TO FACE OF BLOCK OR BRICK OR STUD TYPICALLY UNLESS NOTED OTHERWISE.
 - D. ALL WORKS TO BE CARRIED OUT IN ACCORDANCE WITH CURRENT BUILDING REGULATIONS INCLUDING SUBSEQUENT AMENDMENTS & INCLUDING FOR ALL OTHER I.S., B.S., & S.R. STANDARDS AS SET OUT THEREIN.
 - E. CONTRACTOR MUST VERIFY ALL DIMENSIONS ON SITE BEFORE SETTING OUT. COMMENCING WORK, OR PRODUCING ANY SHOP DRAWINGS.
 - F. ALL WORKS TO COMPLY WITH THE HEALTH & SAFETY ACT.
 - G. ALL FIRE STOPPING TO BE CARRIED OUT WITH AN APPROVED FIRE STOPPING CONTRACTOR IN ACCORDANCE WITH MANUFACTURERS DETAILS.

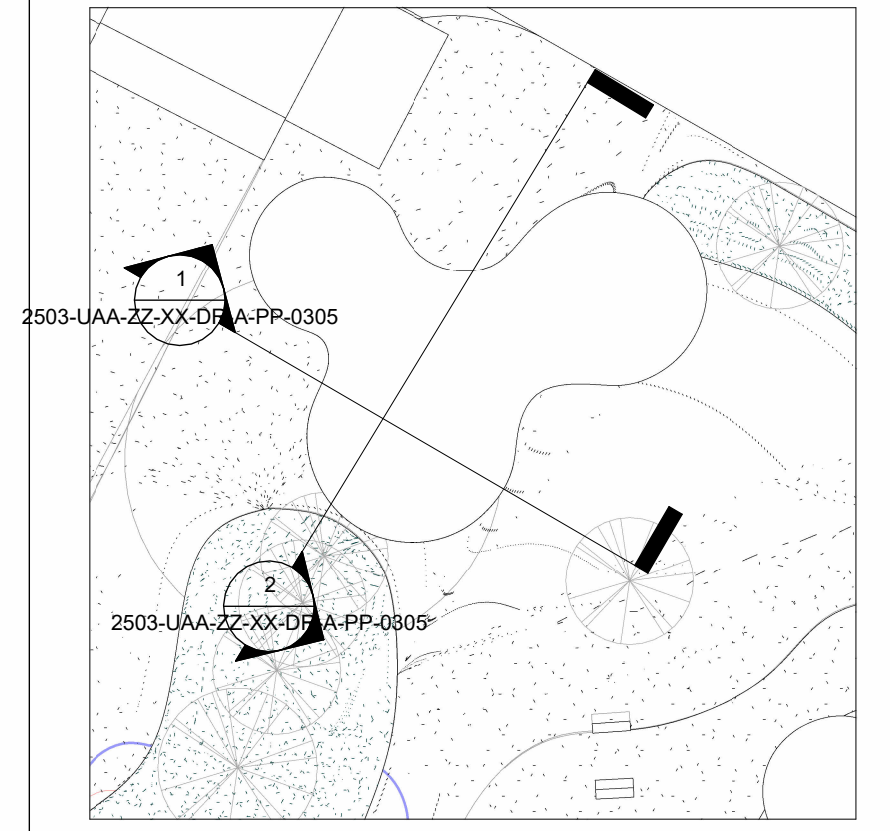

4 Gateway Pergola Section Plan
1: 200@A3

PART VIII PLANNING

Revision	Date	Description	By
c	06.02.2026	Revision C	UA
b	09.01.2026	Revision B	UA
a	12.12.2025	Revision A	UA

Project: Sandyford Civic Park Job No.: 2503

Client: DLRCC

Drawing Title: Proposed Gateway Pergola Drawings

Drawing No.: 2503-UAA-ZZ-XX-DR-A-PP-0305 Rev. No.: C

Date: 06/02/26 Scale: As indicated@A1 Drawn By: RM Checked By: AG

Stage: PLANNING Purpose of Issue: ISSUE

URBAN - AGENCY
 29-31 WILLIAM STREET SOUTH,
 DUBLIN 2, D02 E722
 IRELAND
 T: +353 1 672 5907
 W: www.urban-agency.com
 E: dublin@urban-agency.com