


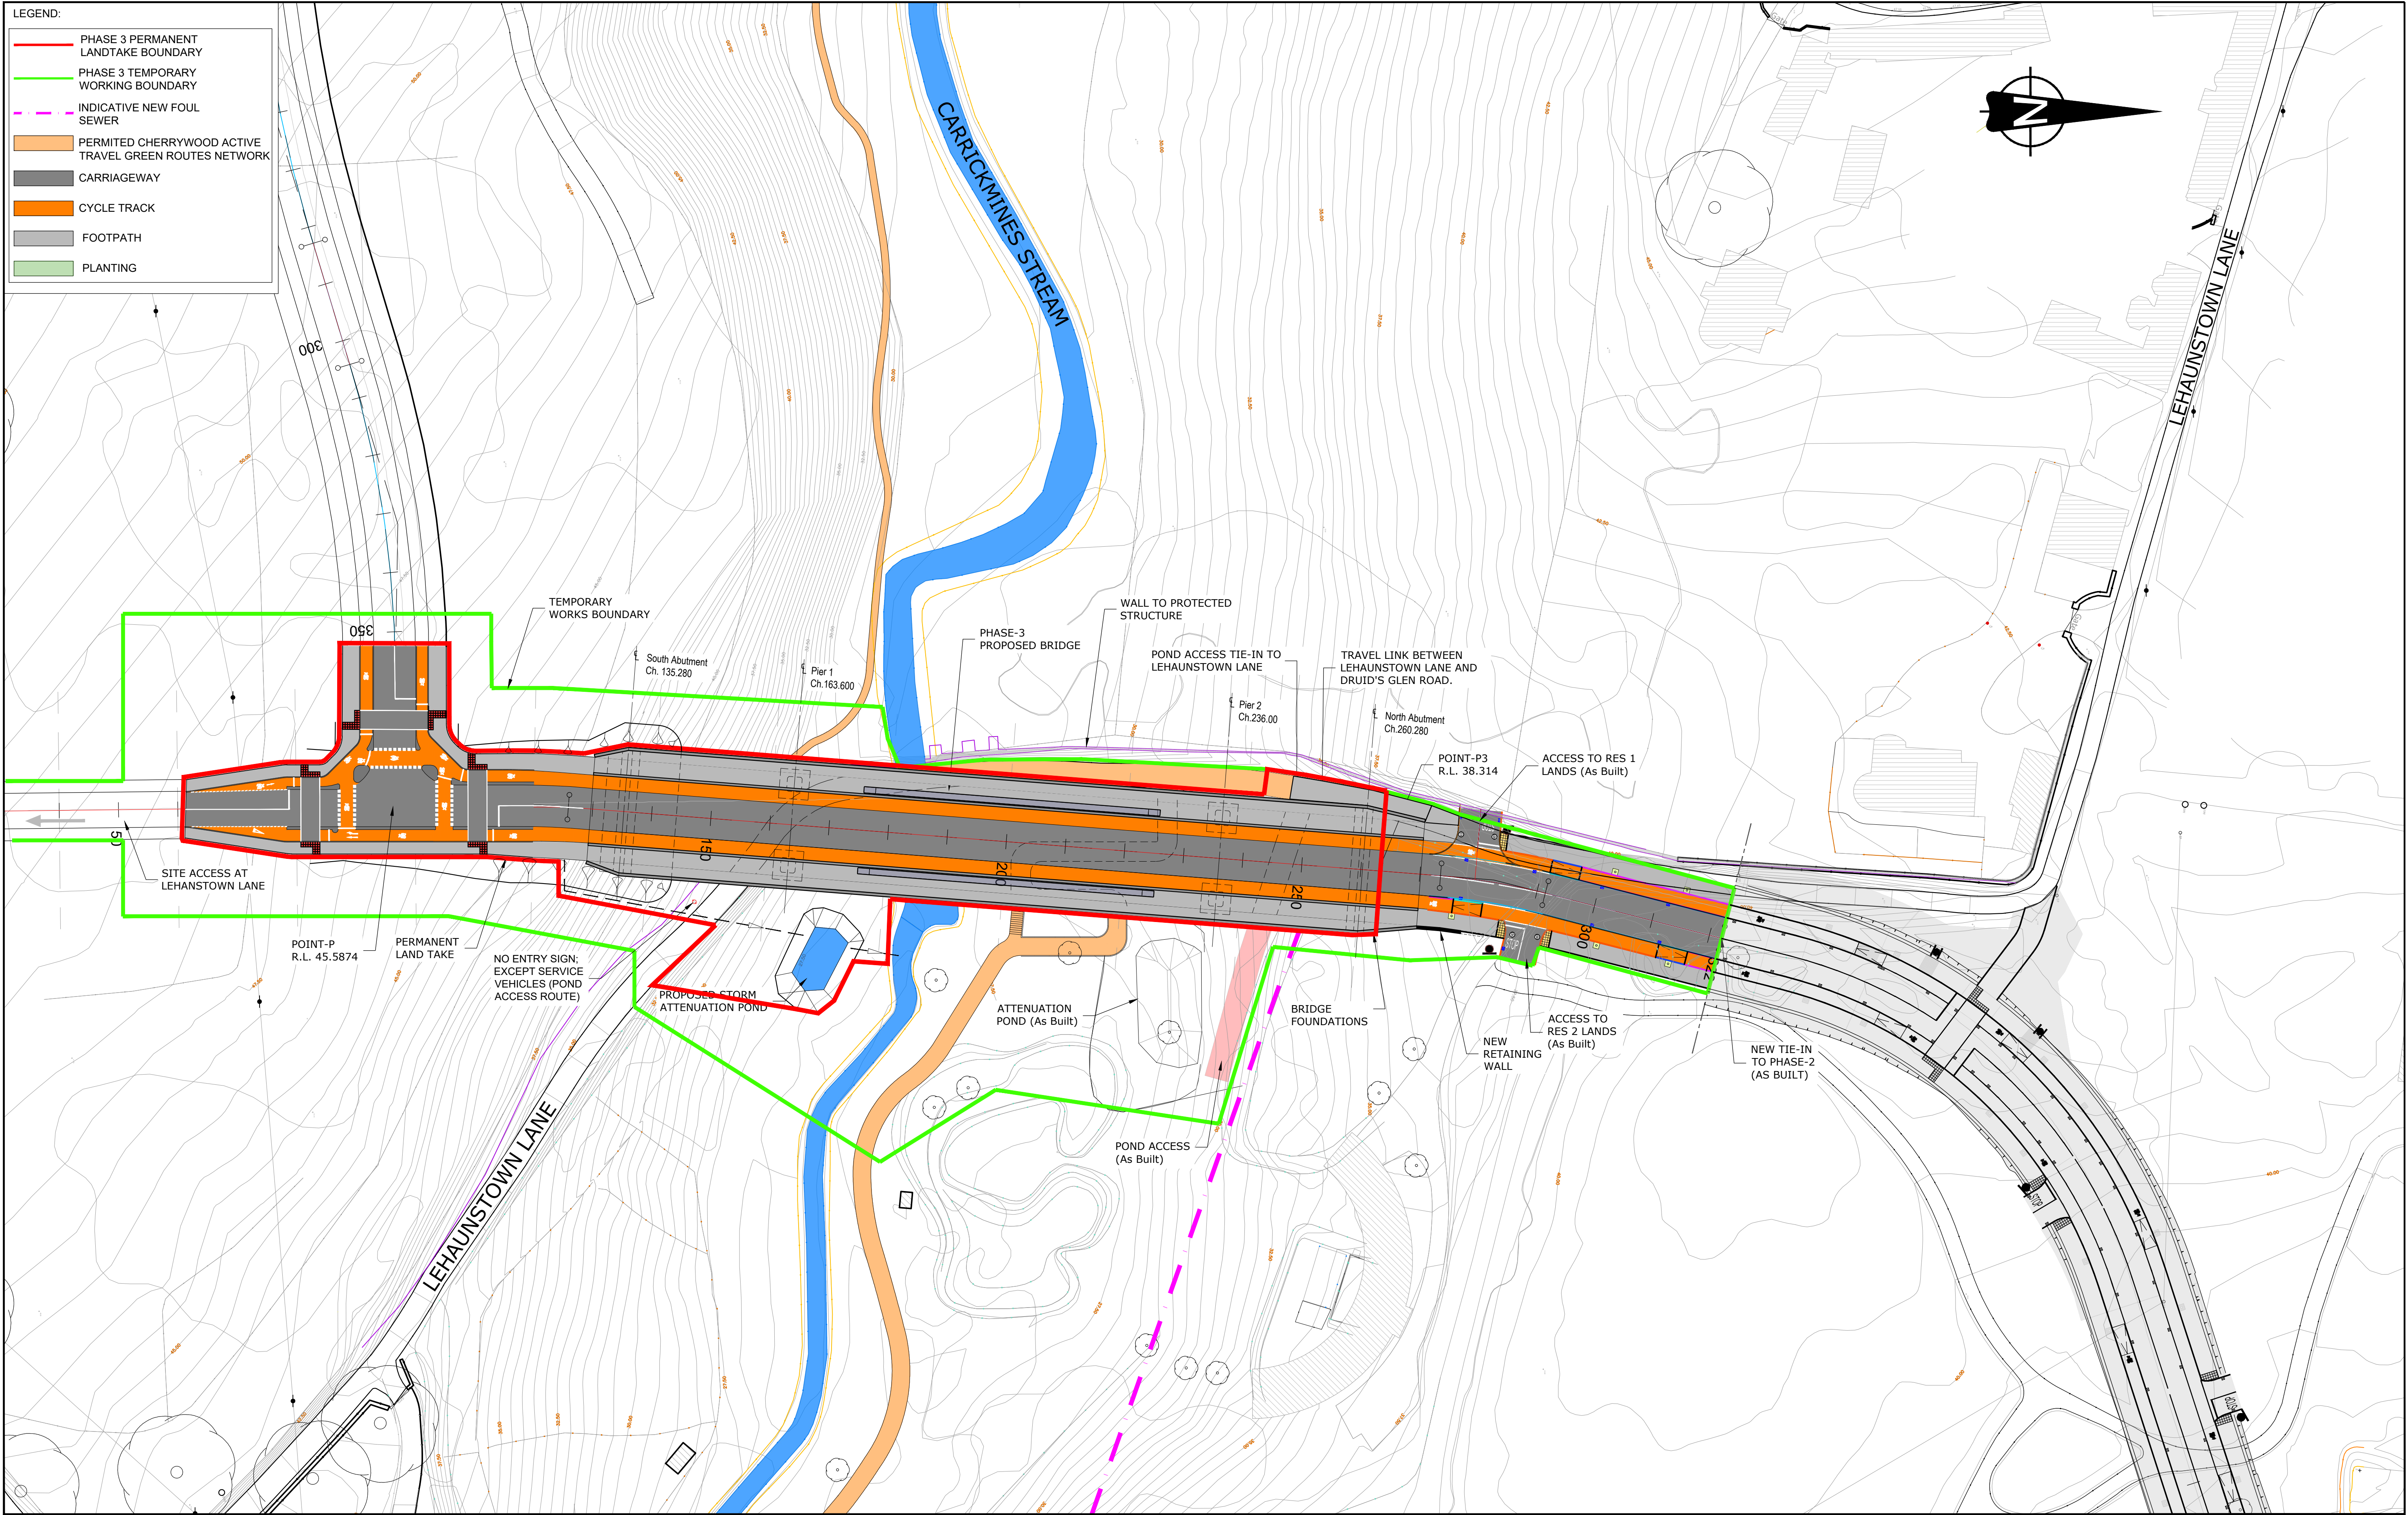

Client

Comhairle Contae County Council

Dublin | Cork | Castlebar
transportation@jbbarry.ie

Notes:

DO NOT SCALE, use figured dimensions only.


All levels are referred to Ordnance Survey Datum, Malin Head.

This drawing is the property of Barry Transportation. It is a confidential document and must not be copied, used, or its contents divulged without prior written consent. This document should not be relied on or used in circumstances other than those for which it was originally prepared. Barry Transportation accepts no responsibility for this document to any other party other than the party by whom it was commissioned.

Rev.	Date	Drawn	Description	Chk'd	Appr.
P03	08.05.25	WS	ISSUE FOR APPROVAL	MB	WL
P02	13.02.25	WS	ISSUED FOR REVIEW	MB	WL
P01	31.01.25	WS	ISSUED FOR REVIEW	MB	WL

Project Title: DRUIDS GLEN ROAD - PHASE 3, CHERRYWOOD		Status:
Drawing Title: BRIDGE OPTION 1 PLAN		S0
Designed: MB	Drawing No. 24404-BTL-CW-XX-DR-CR-00201	Rev: P03
Drawn: WS	Scale at A1: 1:500	
Approved: WL	Date: 31.01.2025	
Checked: MM		

File Name: R:24 Projects\24404 - Druids Glen Road - Phase 3, Cherrywood\001 GEN\2D Drawing\24404-BTL-CW-XX-DR-CR-00202_Bridge Option 1 Elev & Sect.dwg

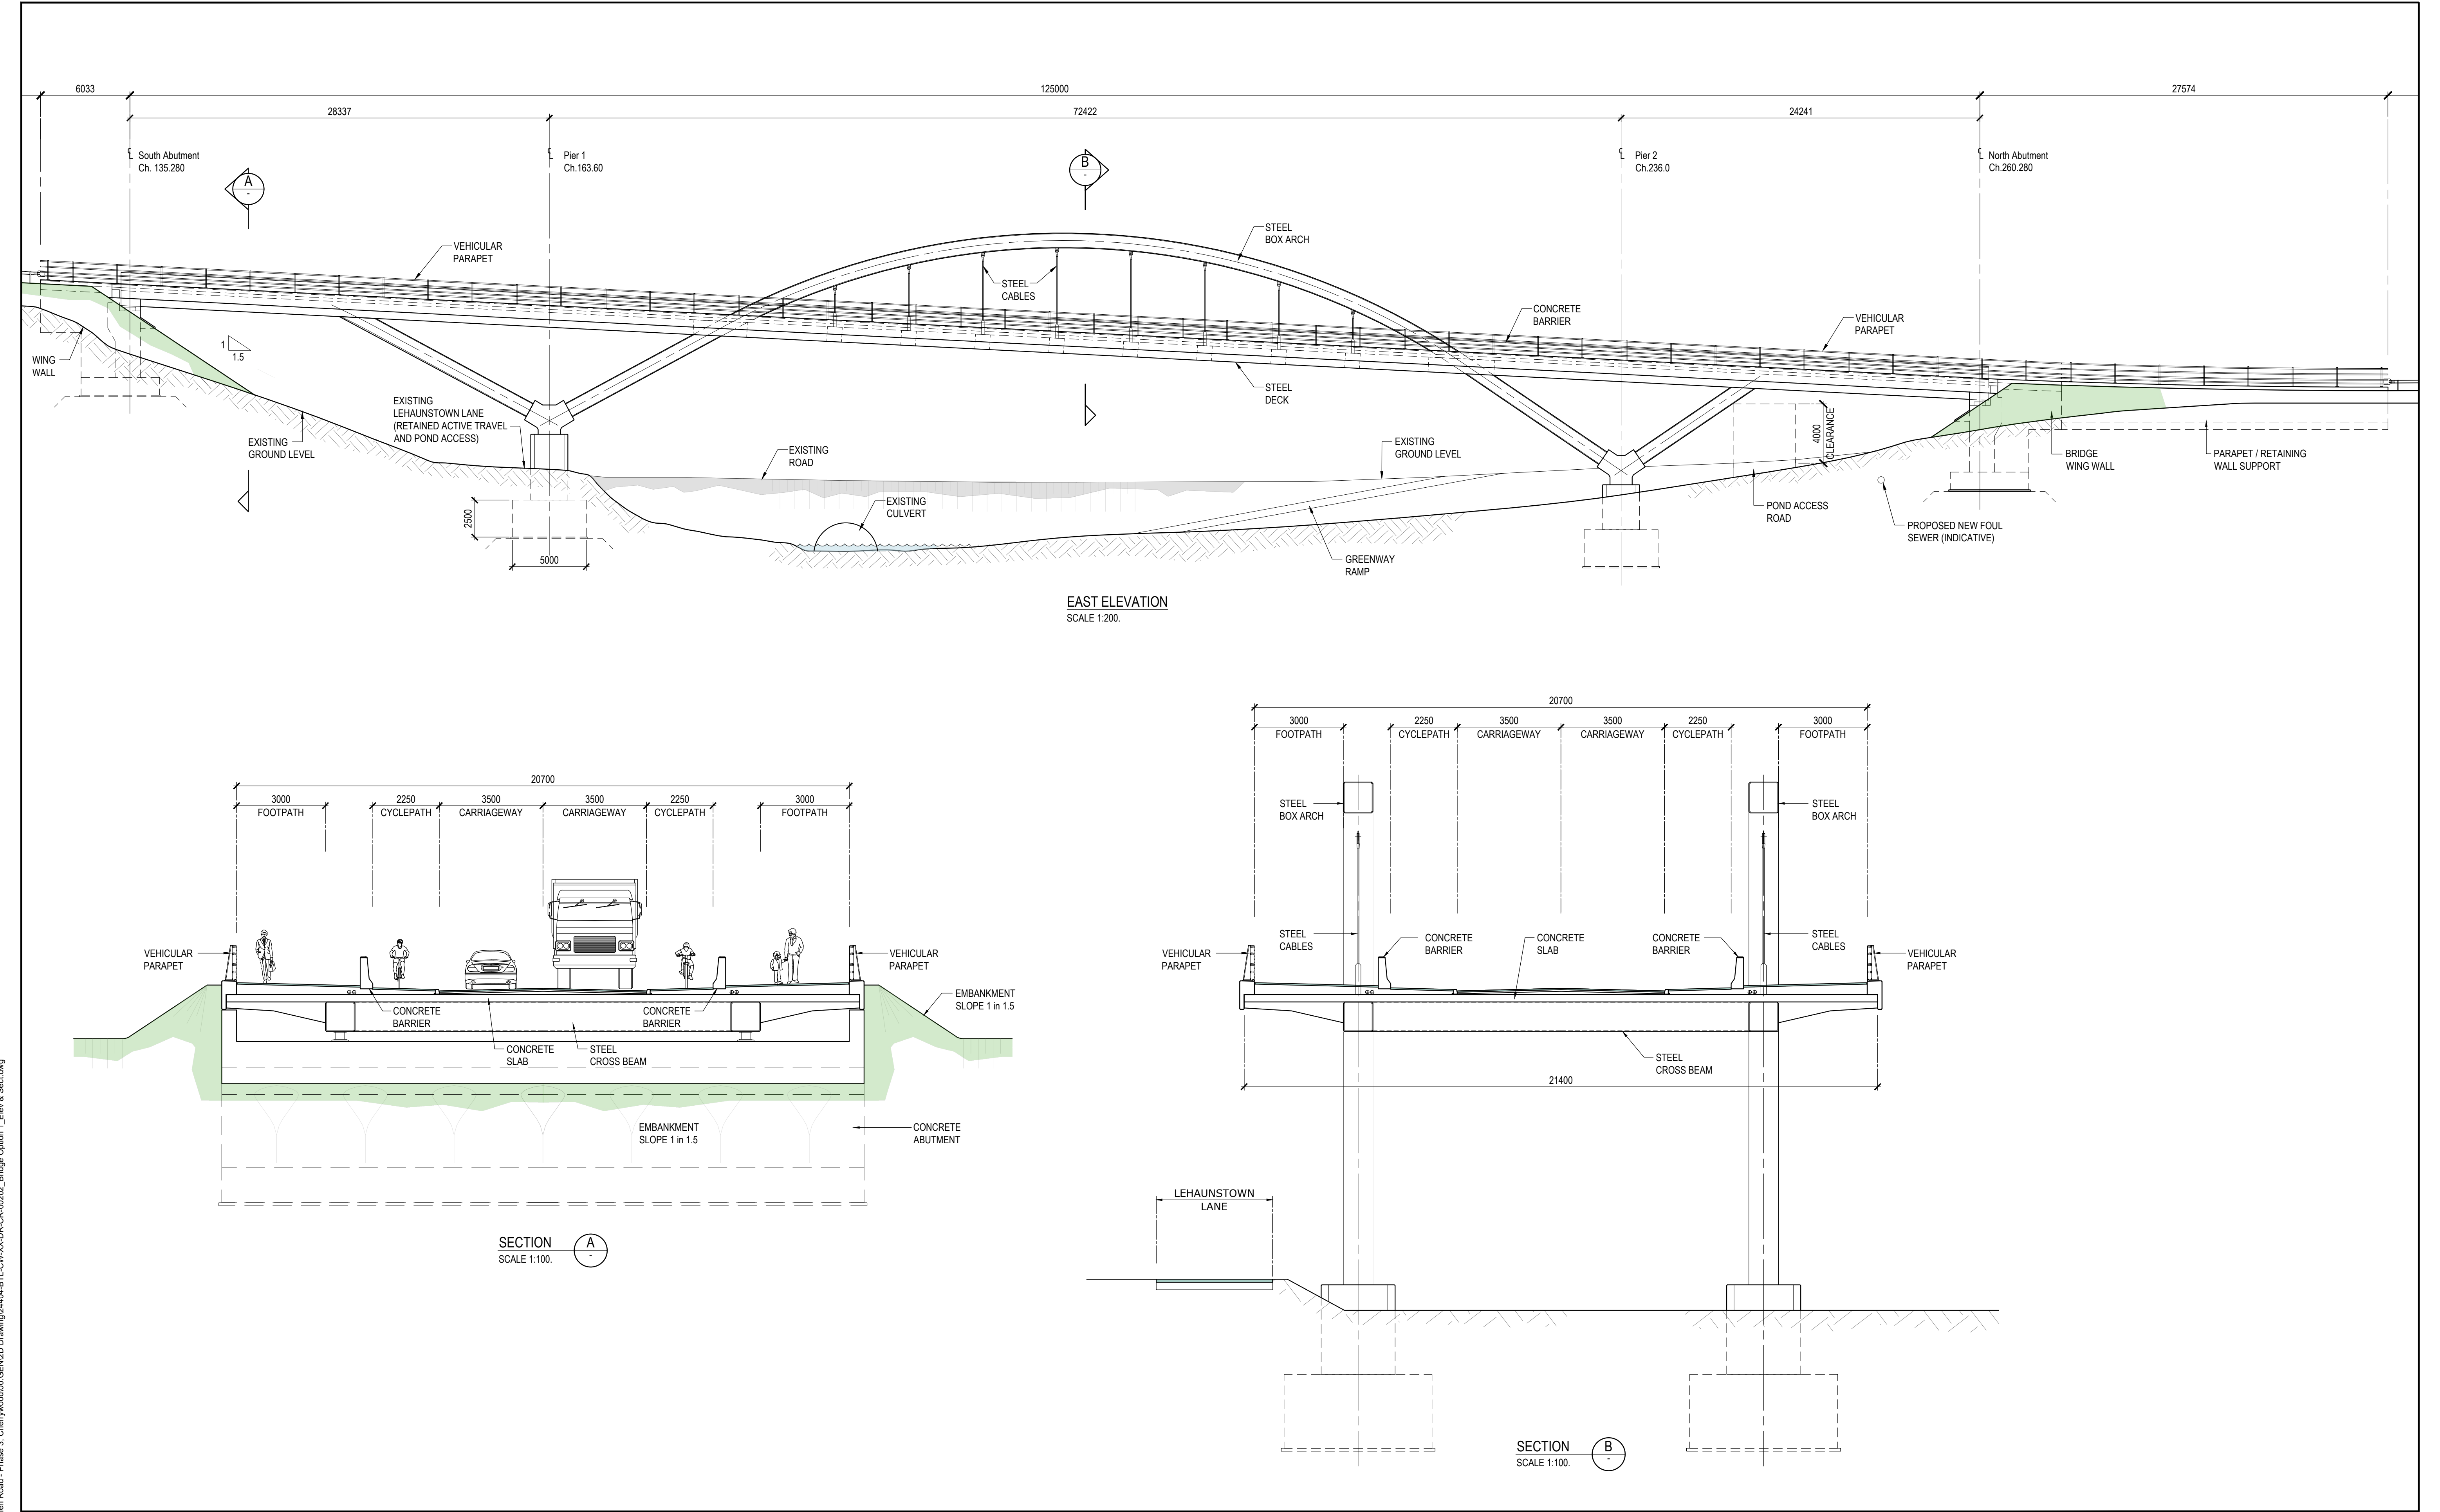

Client

Comhairle Contae County Council

DRUIDS GLEN ROAD - PHASE 3, CHERRYWOOD


BARRY
TRANSPORTATION

Dublin | Cork | Castlebar
transportation@jbbarry.ie

Notes:
DO NOT SCALE, use figured dimensions only.
All levels are referred to Ordnance Survey Datum, Malin Head.
This drawing is the property of Barry Transportation. It is a confidential document and must not be copied, used, or its contents divulged without prior written consent. This document should not be relied on or used in circumstances other than those for which it was originally prepared. Barry Transportation accepts no responsibility for this document to any other party other than the party by whom it was commissioned.

Rev.	Date	Drawn	Description	Chk'd	Appr.
P03	08.05.25	WS	ISSUE FOR APPROVAL	MB	WL
P02	14.02.25	WS	ISSUE FOR REVIEW	MB	WL
P01	29.01.25	WS	ISSUE FOR REVIEW	MB	WL

Project Title: DRUIDS GLEN ROAD - PHASE 3, CHERRYWOOD		Status:
Drawing Title: BRIDGE OPTION 1 EAST ELEVATION AND SECTION		S3
Designed: MB	Drawing No. 24404-BTL-CW-XX-DR-CR-00202	Rev: P03
Drawn: WS	Scale at A1: AS NOTED	
Approved: MB	Date: 29.01.2025	
Checked: WL		

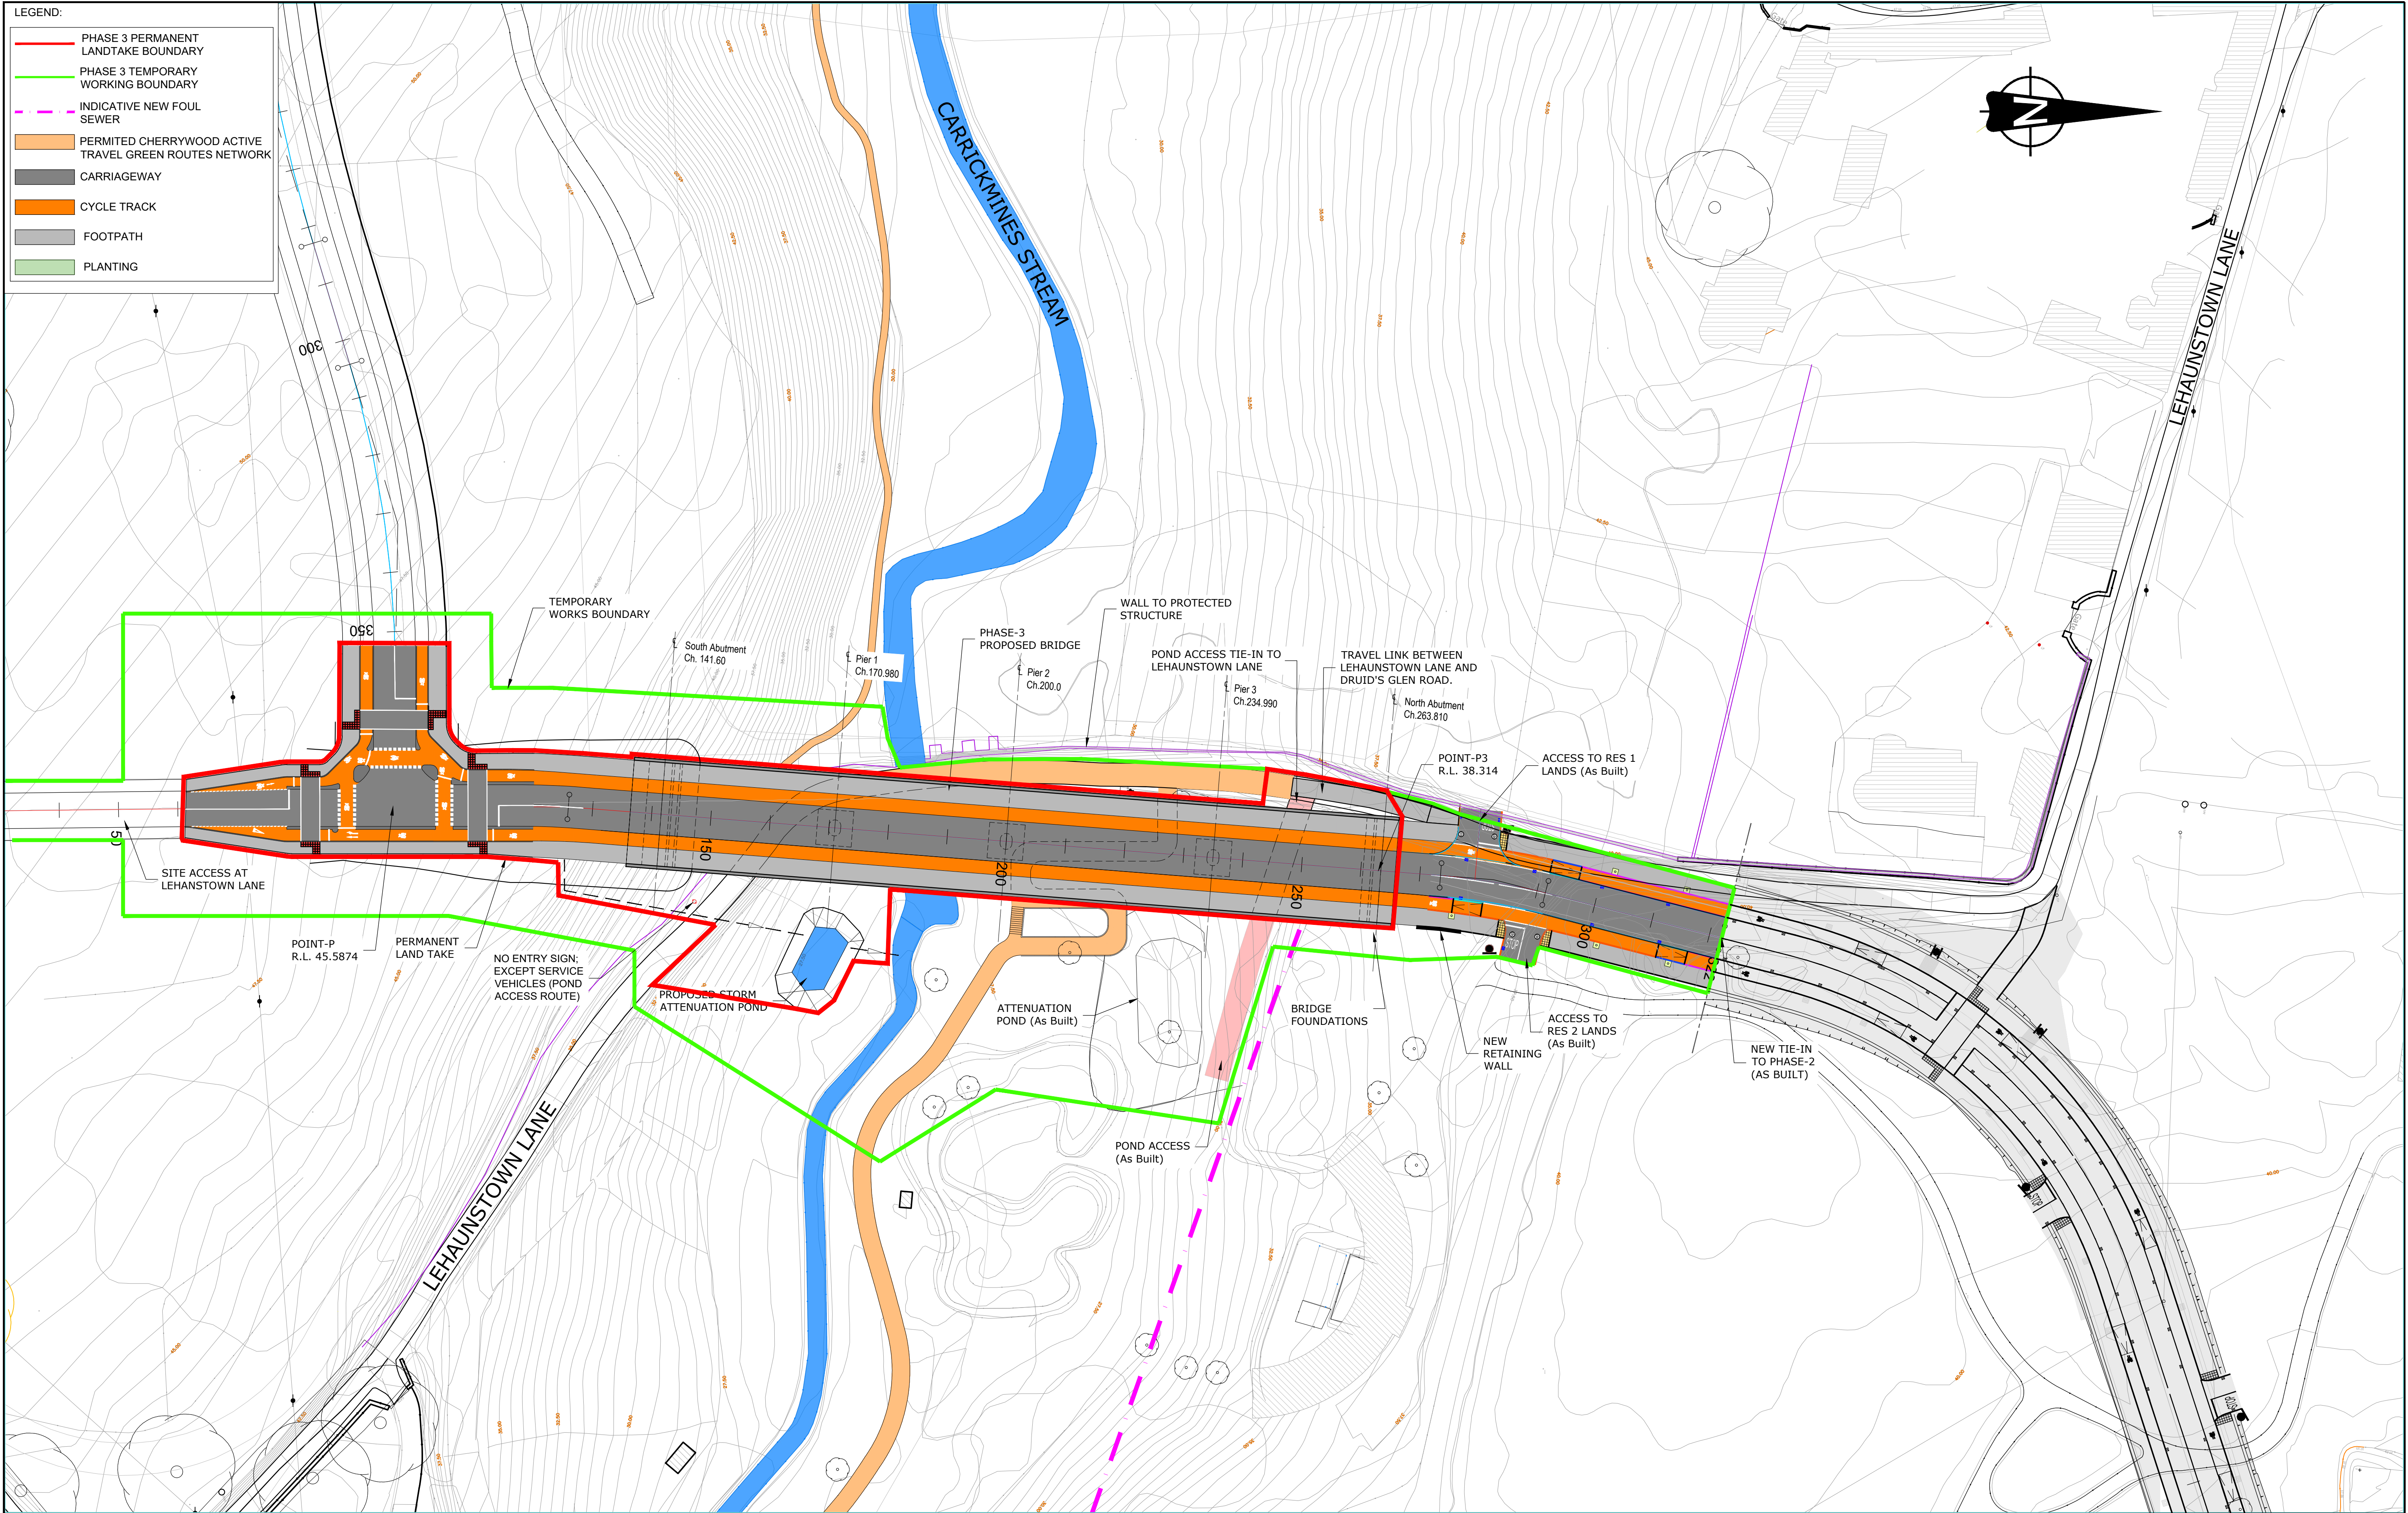

Client

Comhairle Contae County Council

Dublin | Cork | Castlebar
transportation@jbbarry.ie

Notes:




DO NOT SCALE, use figured dimensions only.

All levels are referred to Ordnance Survey Datum, Malin Head.

This drawing is the property of Barry Transportation. It is a confidential document and must not be copied, used, or its contents divulged without prior written consent. This document should not be relied on or used in circumstances other than those for which it was originally prepared. Barry Transportation accepts no responsibility for this document to any other party other than the party by whom it was commissioned.

Rev.	Date	Drawn	Description	Chk'd	Appr.
P03	08.05.25	WS	ISSUE FOR APPROVAL	MB	WL
P02	13.02.25	WS	ISSUED FOR REVIEW	MB	WL
P01	03.02.25	MG	ISSUED FOR REVIEW	MB	WL

Project Title: DRUIDS GLEN ROAD - PHASE 3, CHERRYWOOD		Status:
Drawing Title: BRIDGE OPTION 2 PLAN		S0
Designed: MB	Drawing No. 24404-BTL-CW-XX-DR-CR-00203	Rev: P03
Drawn: WS	Scale at A1: 1:500	
Approved: WL	Date: 03.02.2025	
Checked: MM		

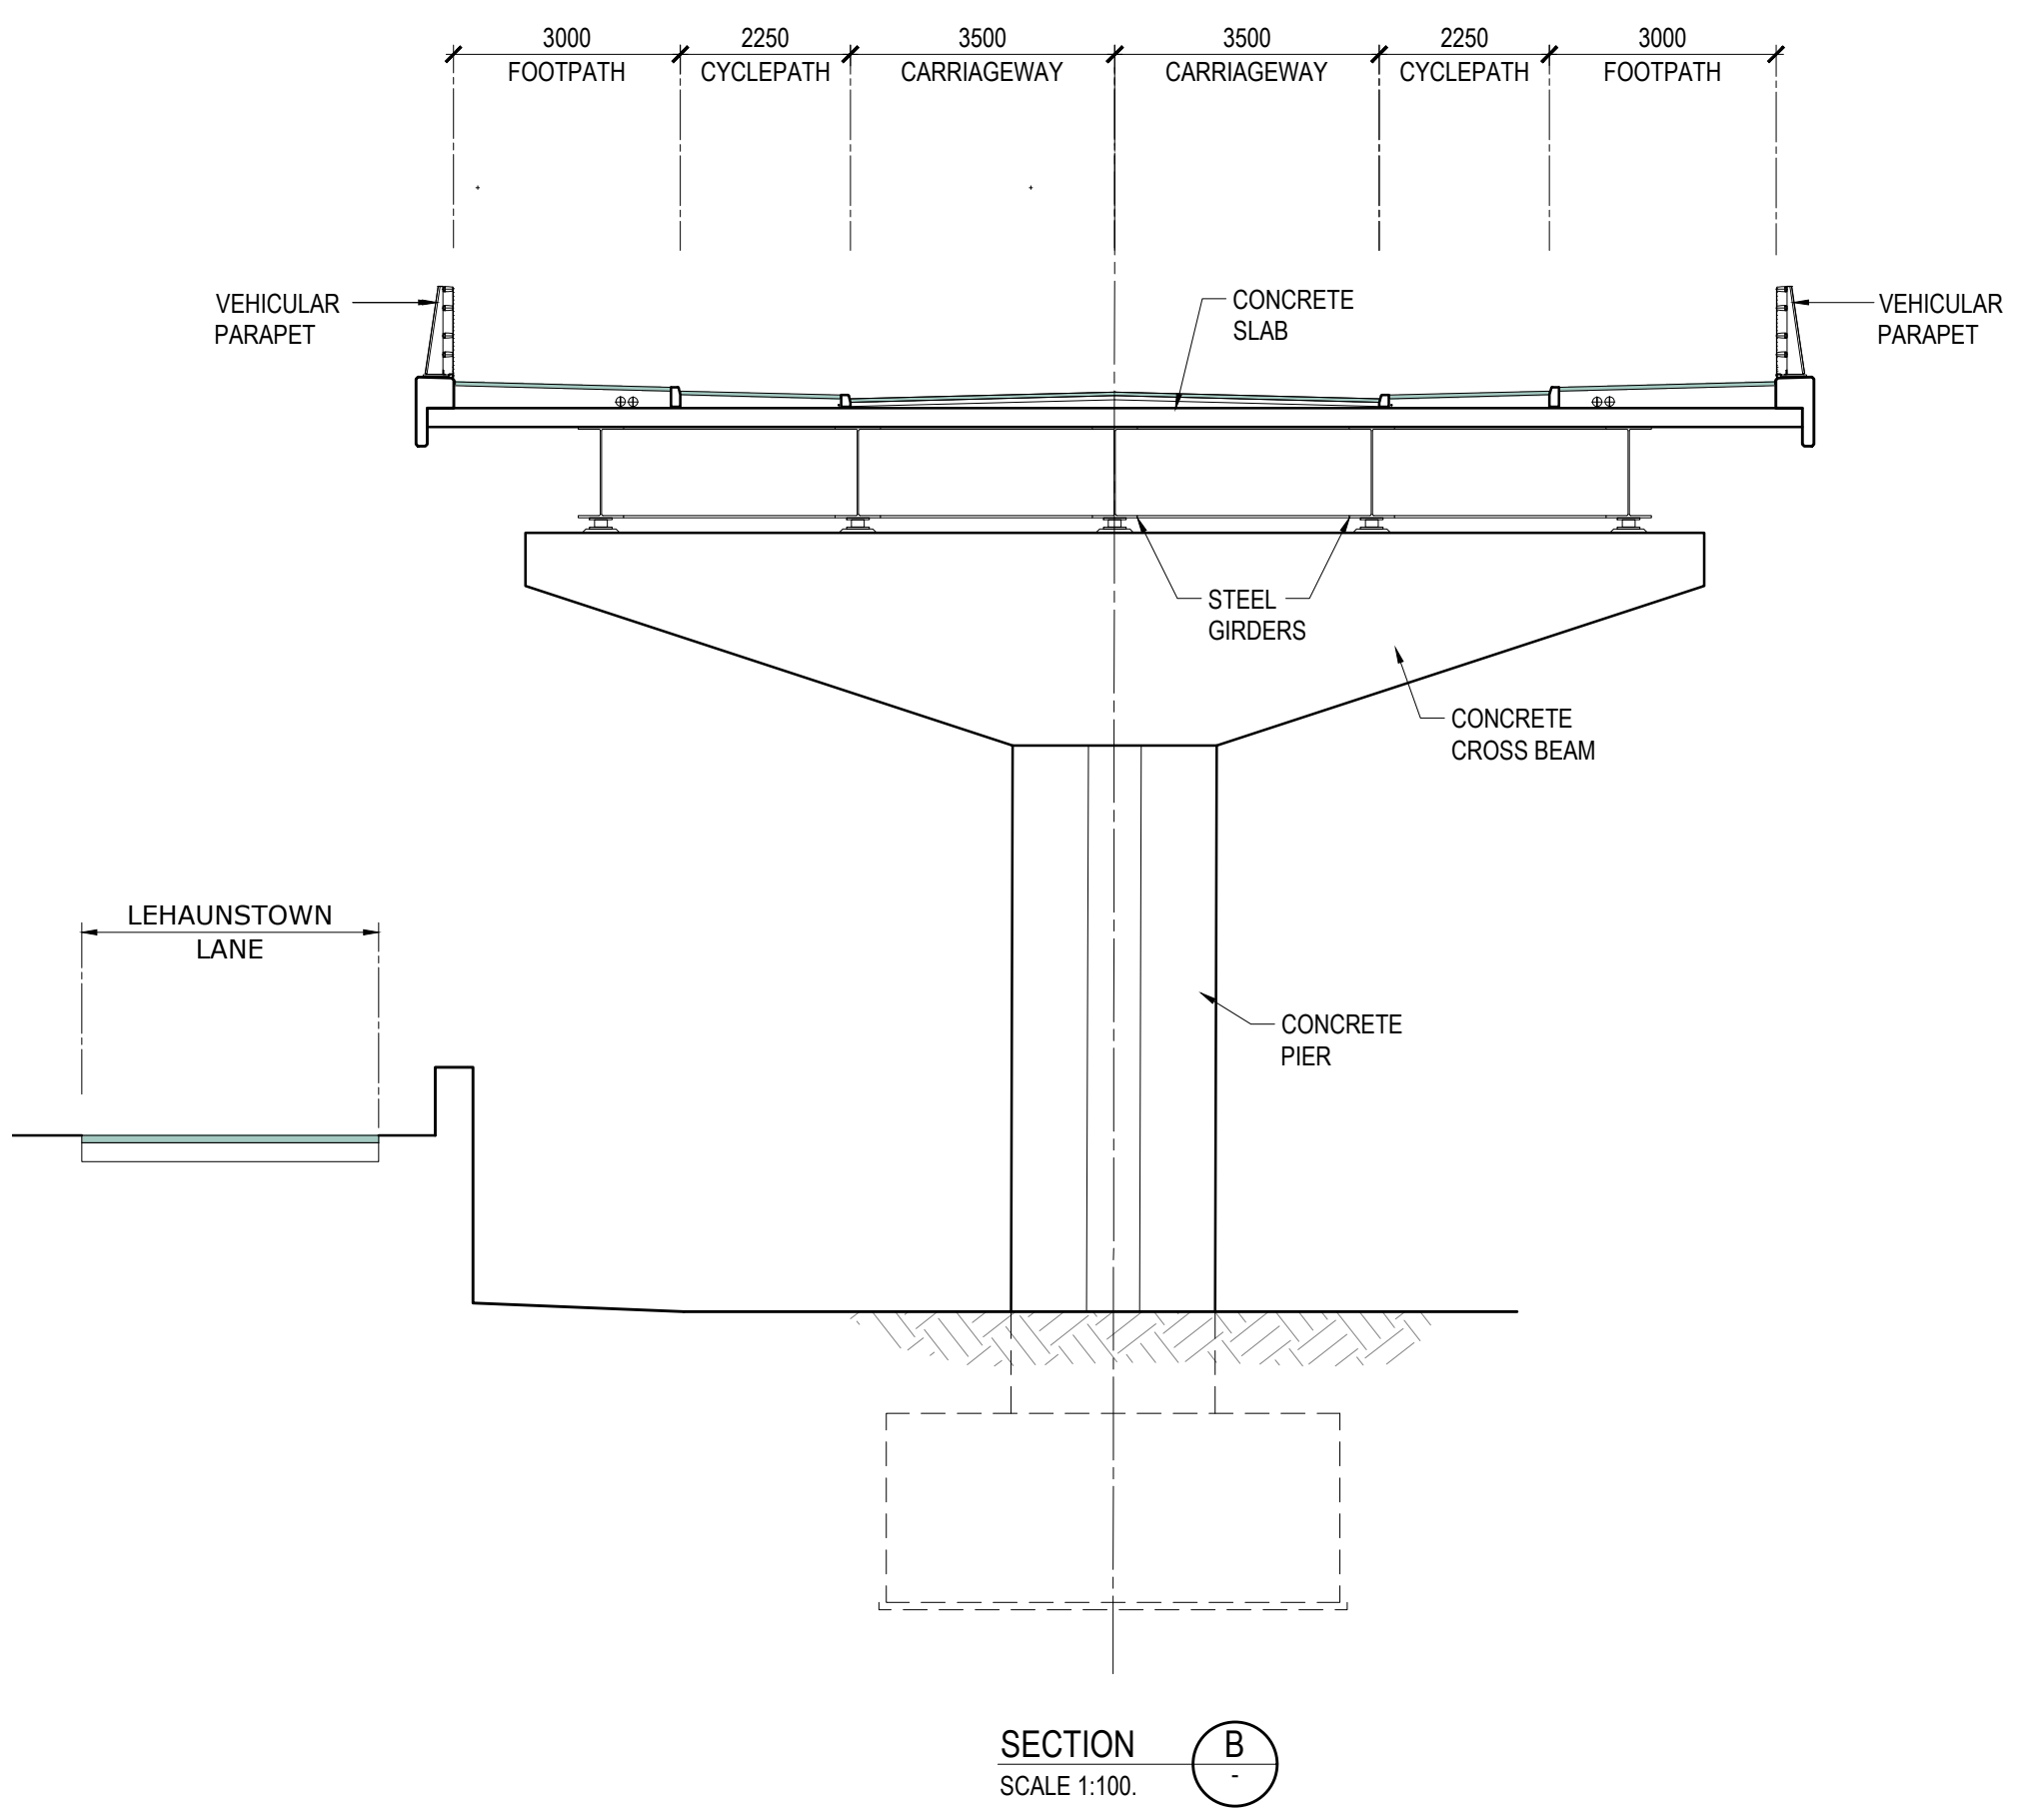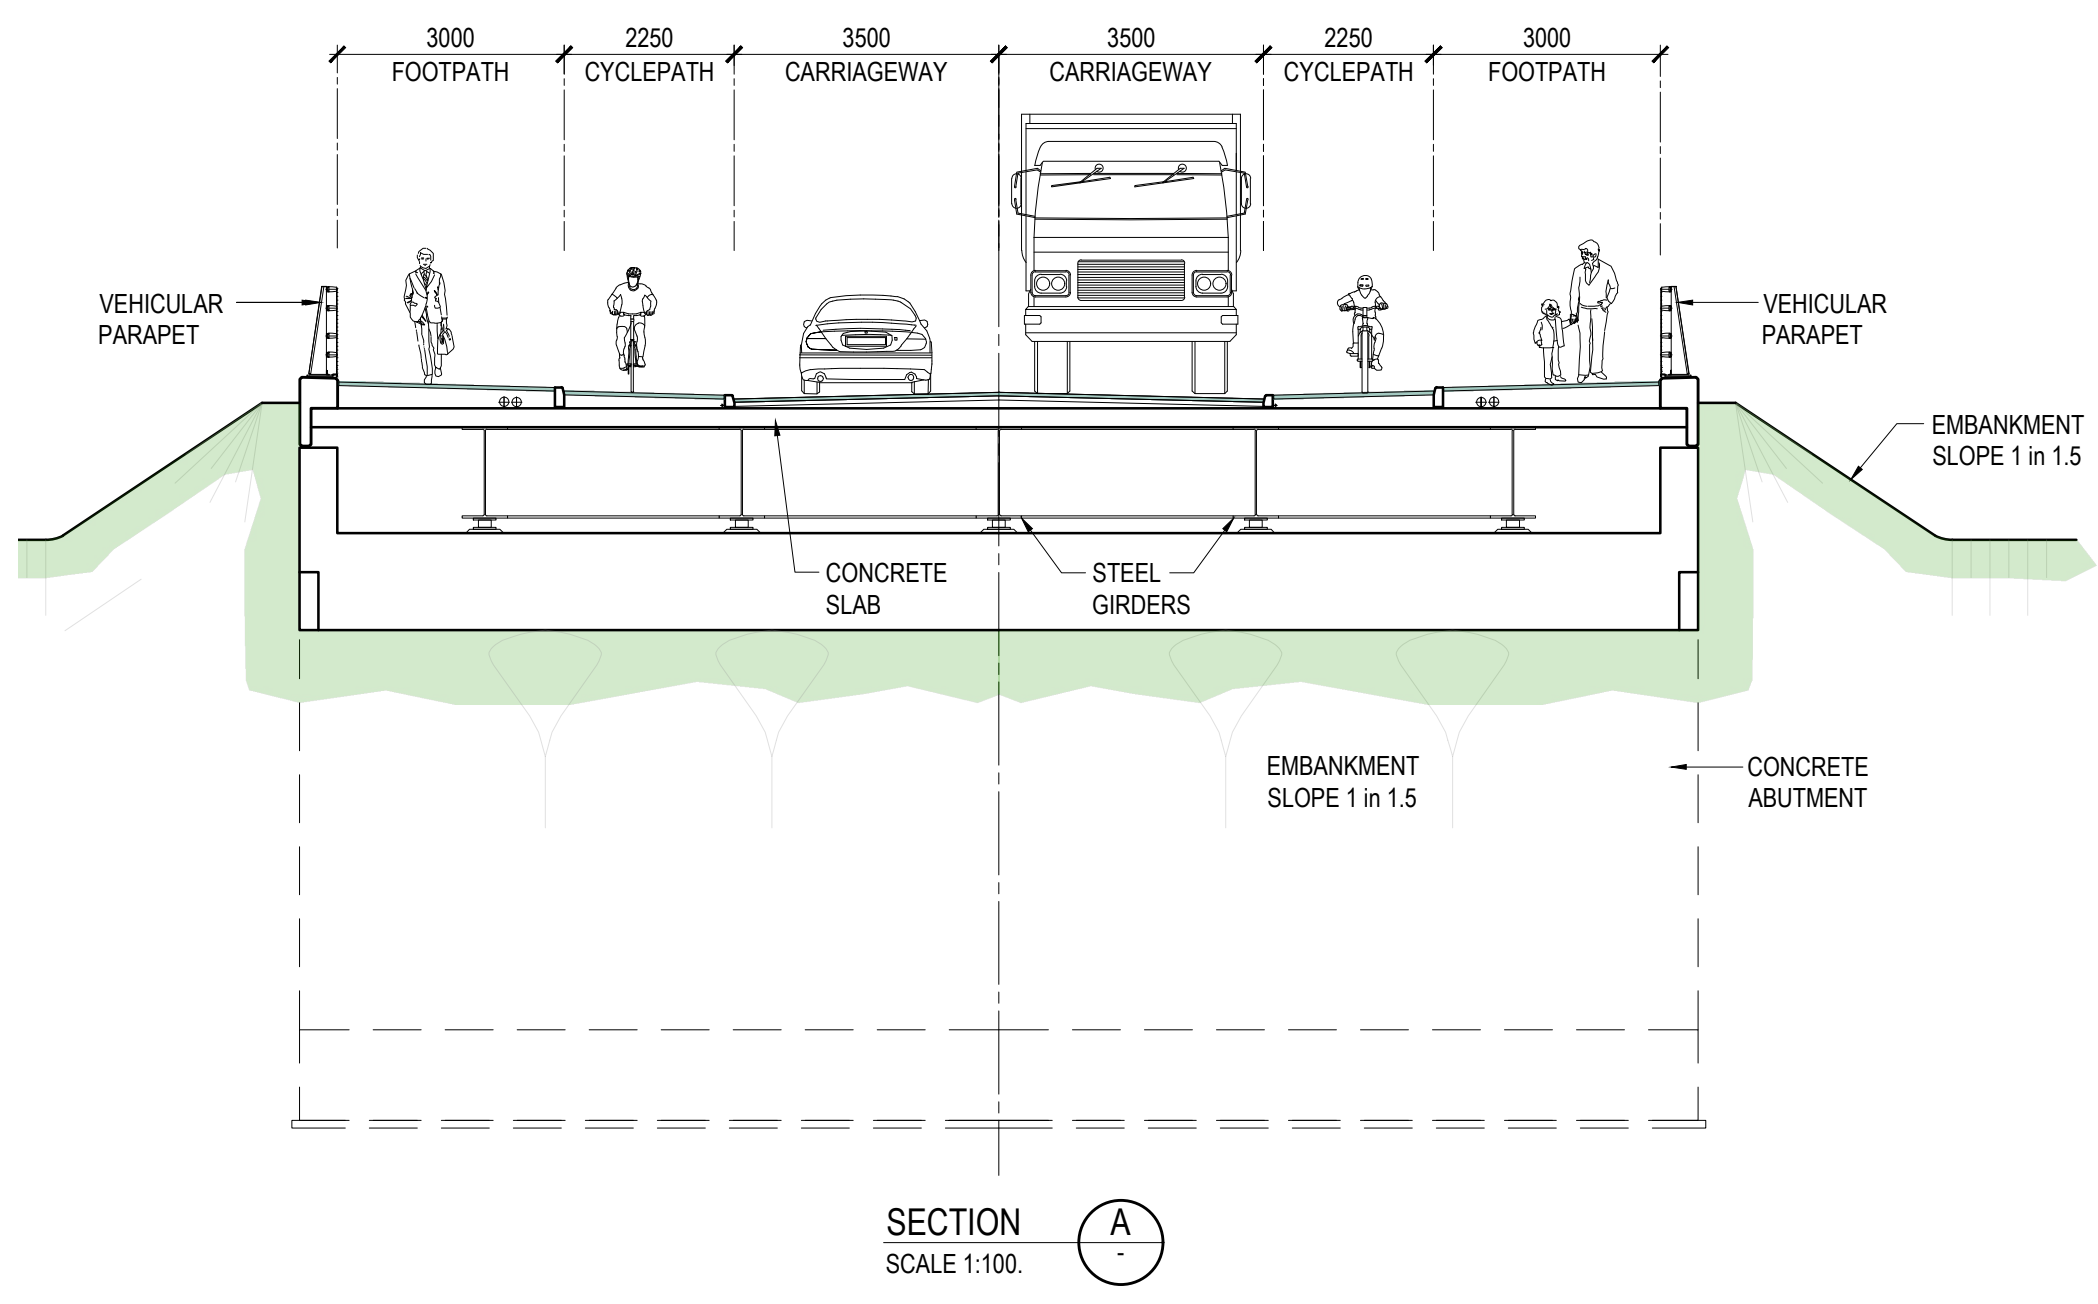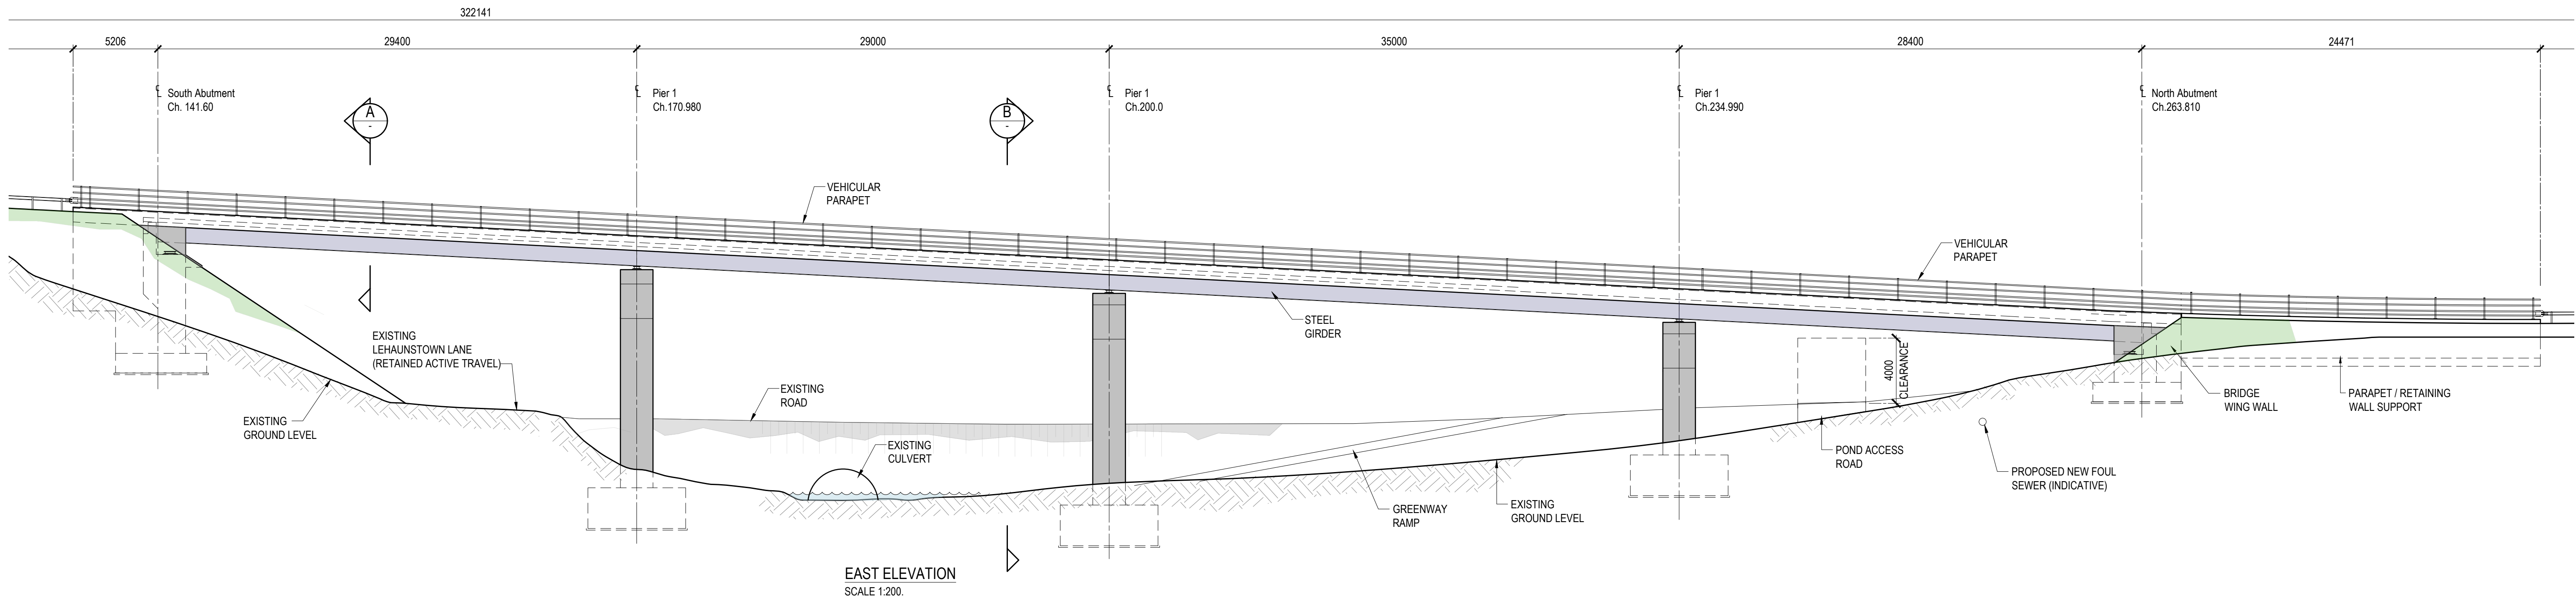

Notes:

DO NOT SCALE, use figured dimensions only.


All levels are referred to Ordnance Survey Datum, Malin Head.

This drawing is the property of Barry Transportation. It is a confidential document and must not be copied, used, or its contents divulged without prior written consent. This document should not be relied on or used in circumstances other than those for which it was originally prepared. Barry Transportation accepts no responsibility for this document to any other party other than the party by whom it was commissioned.

Rev.	Date	Drawn	Description	Chk'd	Appr.
P03	08.05.25	WS	ISSUE FOR APPROVAL	MB	WL
P02	14.02.25	WS	ISSUE FOR REVIEW	MB	WL
P01	29.01.25	WS	ISSUE FOR REVIEW	MB	WL

Project Title: DRUIDS GLEN ROAD - PHASE 3, CHERRYWOOD		Status:
Drawing Title: BRIDGE OPTION 2 EAST ELEVATION AND SECTION		S3
Designed: MB	Drawing No. 24404-BTL-CW-XX-DR-CR-00204	Rev: P03
Drawn: WS	Scale at A1: AS NOTED	
Approved: MB	Date: 29.01.2025	
Checked: WL		

File Name: R:24 Projects\24404 - Druids Glen Road - Phase 3, Cherrywood\001 GEN\2D Drawing\24404-BTL-CW-XX-DR-CR-00205_Bridge Option 3_Plan.dwg

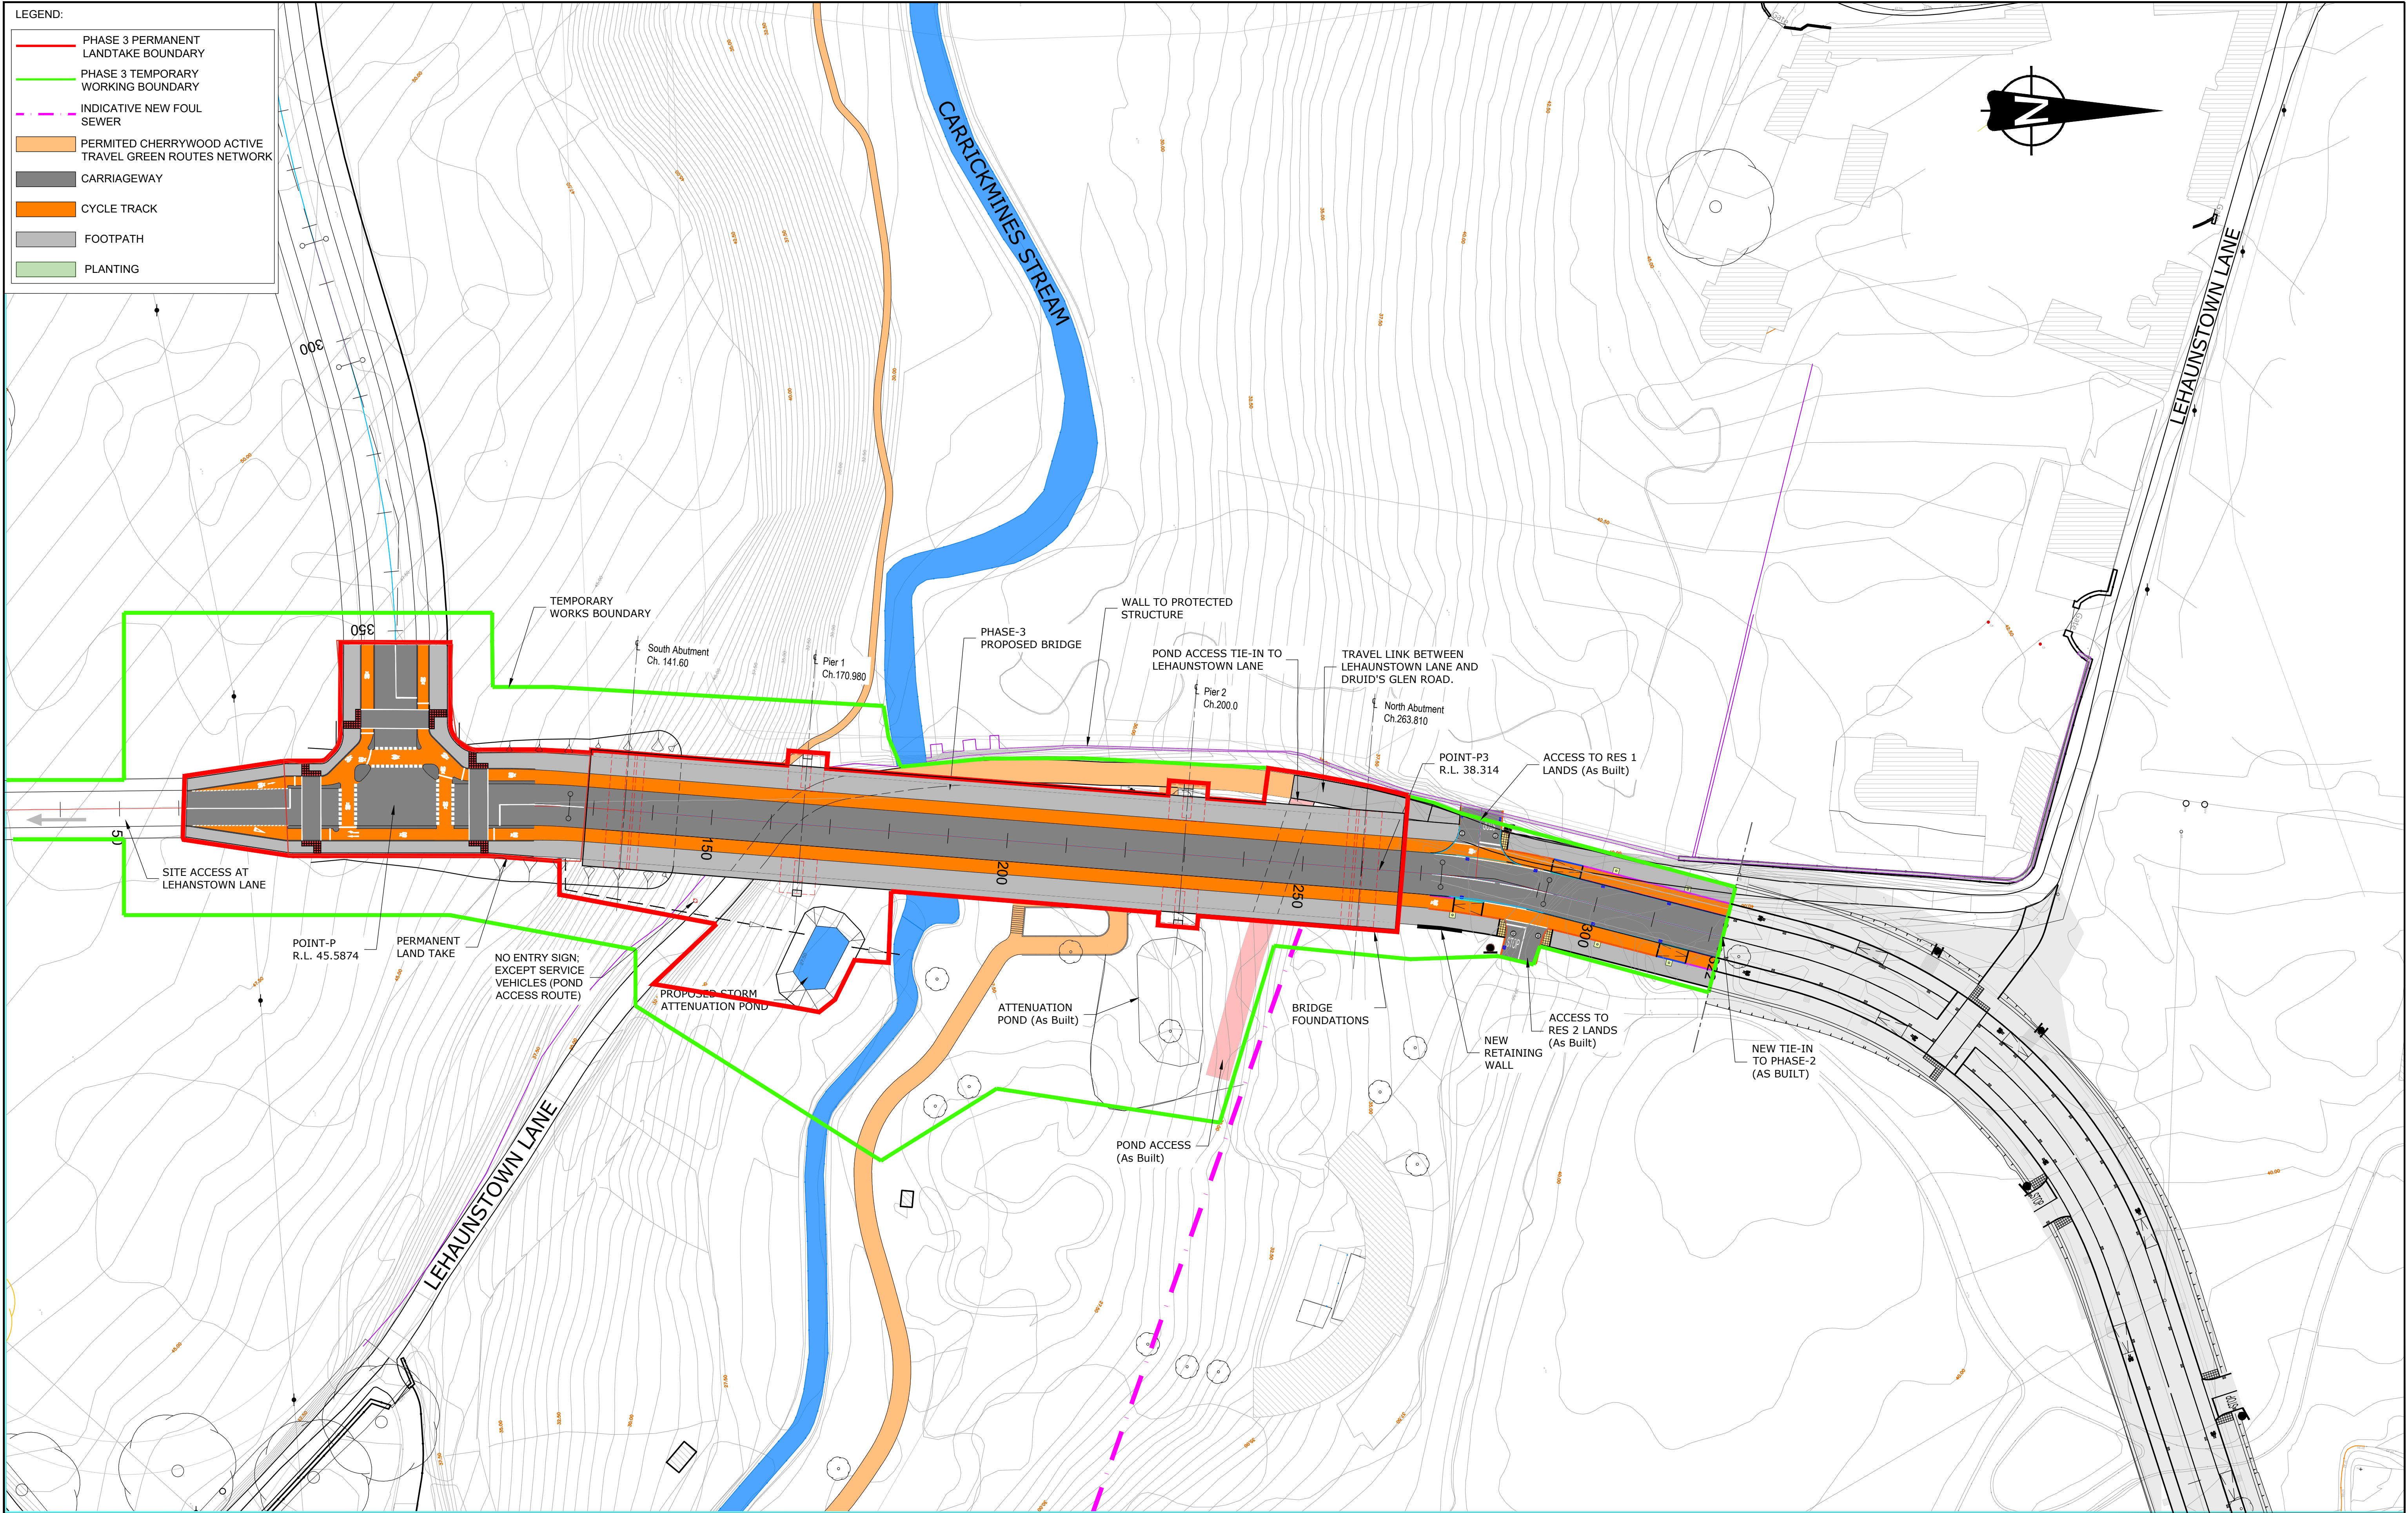

Client

Comhairle Contae County Council

Dublin | Cork | Castlebar
transportation@jbbarry.ie

Notes:

DO NOT SCALE, use figured dimensions only.


All levels are referred to Ordnance Survey Datum, Malin Head.

This drawing is the property of Barry Transportation. It is a confidential document and must not be copied, used, or its contents divulged without prior written consent. This document should not be relied on or used in circumstances other than those for which it was originally prepared. Barry Transportation accepts no responsibility for this document to any other party other than the party by whom it was commissioned.

Rev.	Date	Drawn	Description	Chk'd	Appr.
P03	08.05.25	WS	ISSUE FOR APPROVAL	MB	WL
P02	13.02.25	WS	ISSUED FOR REVIEW	MB	WL
P01	03.02.25	WS	ISSUED FOR REVIEW	MB	WL

Project Title: DRUIDS GLEN ROAD - PHASE 3, CHERRYWOOD		Status:
Drawing Title: BRIDGE OPTION 3 PLAN		S0
Designed: MB	Drawing No. 24404-BTL-CW-XX-DR-CR-00205	Rev: P03
Drawn: WS	Scale at A1: 1:500	
Approved: WL	Date: 03.02.2025	
Checked: MM		

File Name: R:\24 Projects\2404- Druids Glen Road - Phase 3, Cherrywood\01 GEN\2D Drawing\2404-BTL-CW-XX-DR-CR-00206_Bridge Option 3_Elev & Sect.dwg

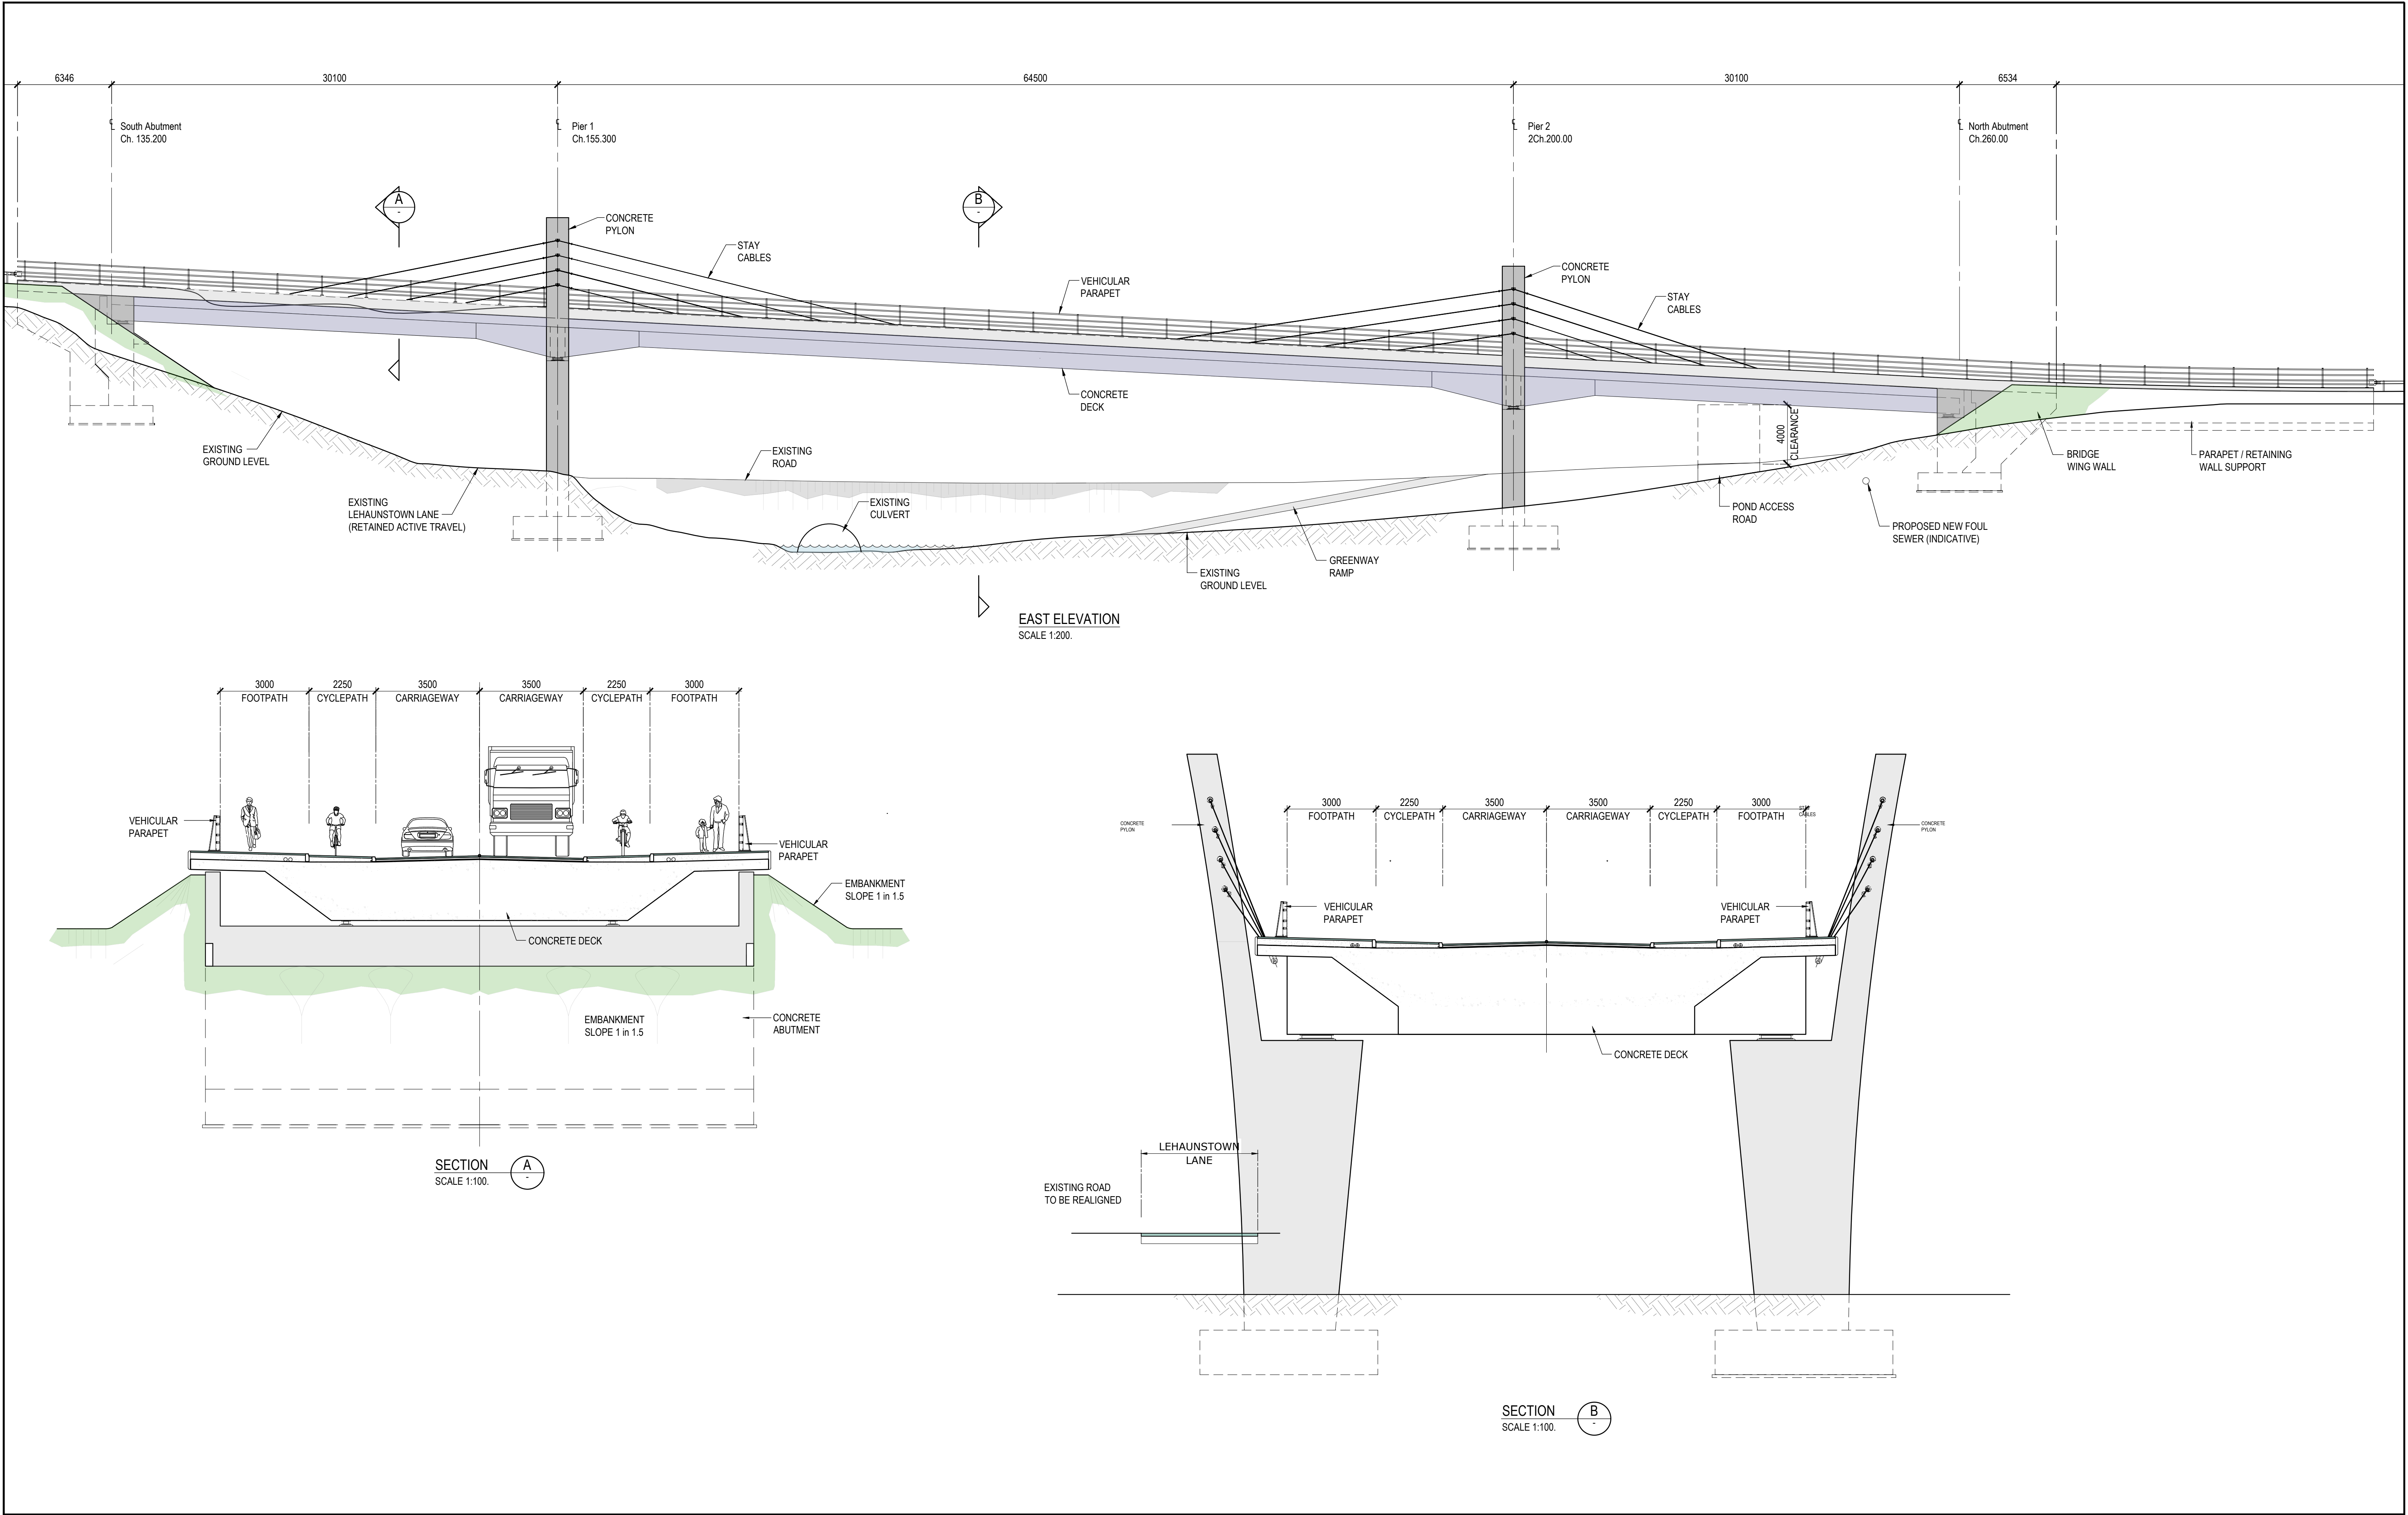

Client


Comhairle Contae County Council


egis GROUP

Dublin | Cork | Castlebar
transportation@jbbarry.ie


BARRY
TRANSPORTATION

Dublin | Cork | Castlebar
transportation@jbbarry.ie

Notes:

DO NOT SCALE, use figured dimensions only.

All levels are referred to Ordnance Survey Datum, Malin Head.

This drawing is the property of Barry Transportation. It is a confidential document and must not be copied, used, or its contents divulged without prior written consent. This document should not be relied on or used in circumstances other than those for which it was originally prepared. Barry Transportation accepts no responsibility for this document to any other party other than the party by whom it was commissioned.

Rev.	Date	Drawn	Description	Chk'd	Appr.
P03	08.05.25	WS	ISSUE FOR APPROVAL	MB	WL
P02	14.02.25	WS	ISSUE FOR REVIEW	MB	WL
P01	29.01.25	WS	ISSUE FOR REVIEW	MB	WL

Project Title: DRUIDS GLEN ROAD - PHASE 3, CHERRYWOOD


Drawing Title: BRIDGE OPTION 3
EAST ELEVATION AND SECTION

Designed: MB
Drawn: WS
Approved: MB
Checked: WL

Drawing No. 24404-BTL-CW-XX-DR-CR-00206
Scale at A1: AS NOTED
Date: 29.01.2025

Status: S3
Rev: P03

File Name: R:\24 Projects\24404 - Druids Glen Road - Phase 3, Cherrywood\001 GEN\2D Drawing\24404-BTL-CW-XX-DR-CR-00207_Bridge Option 4_Plan.dwg

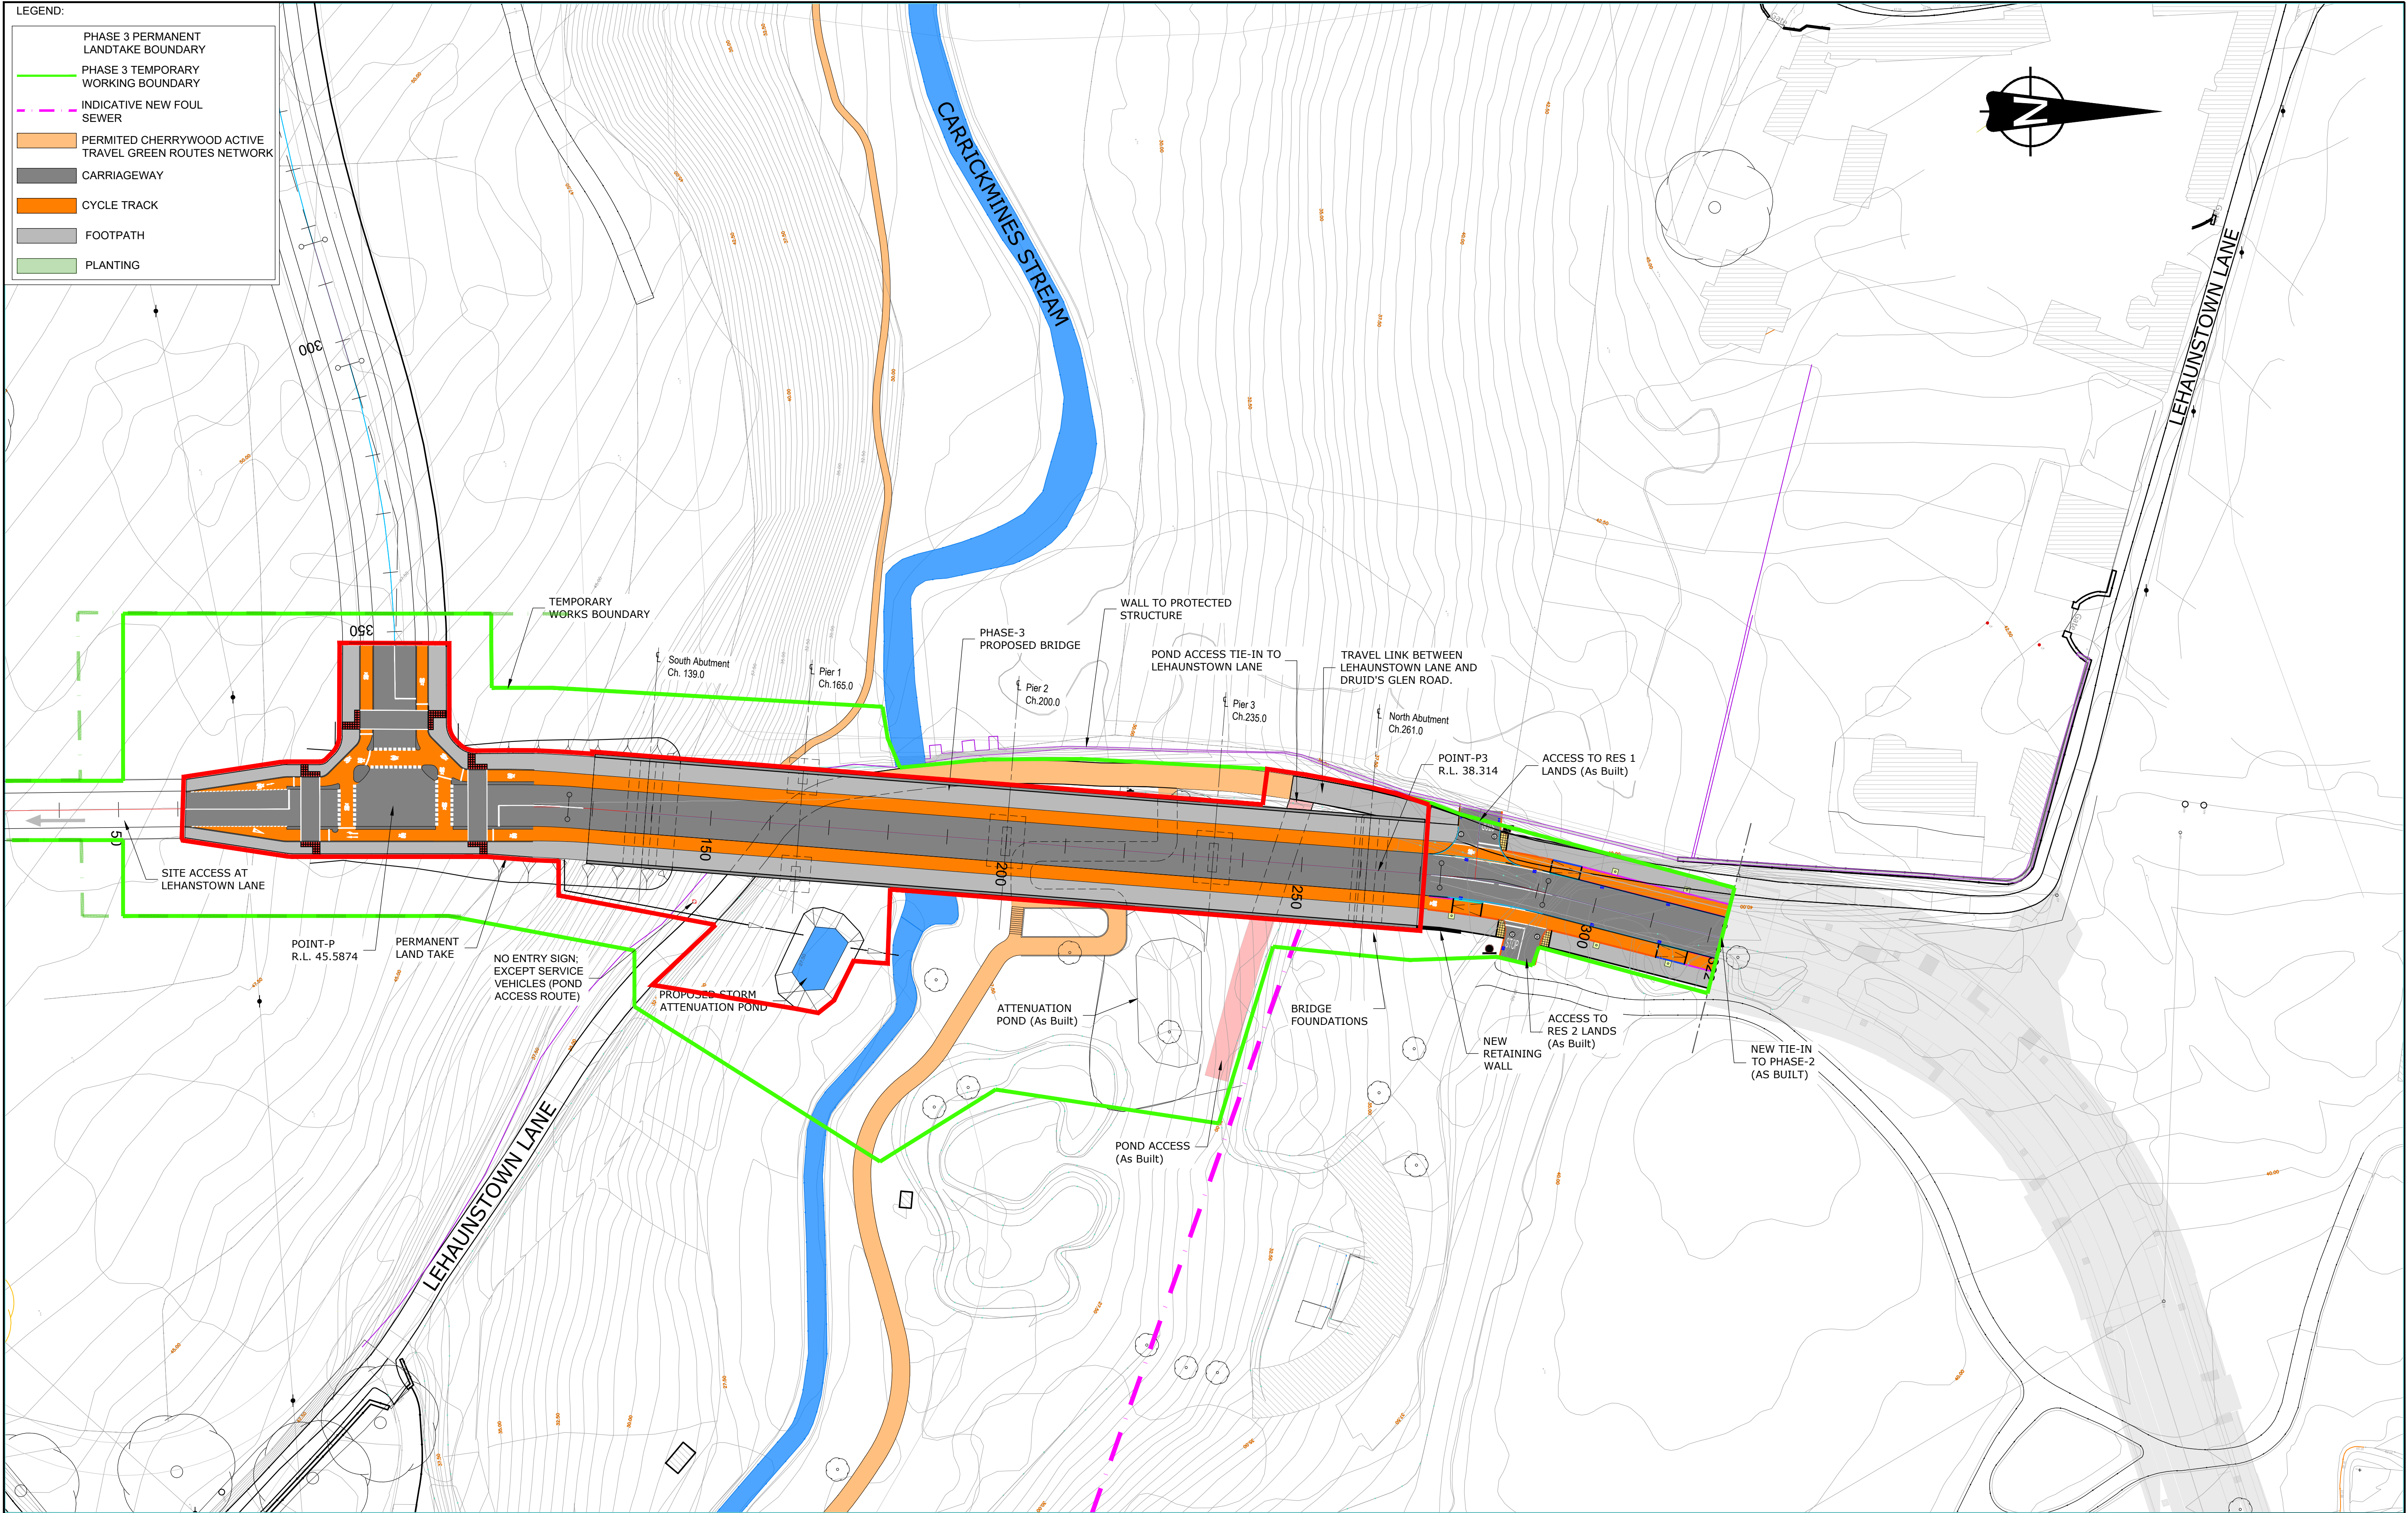

Client

Comhairle Contae County Council

DRUIDS GLEN ROAD - PHASE 3, CHERRYWOOD

BARRY
TRANSPORTATION

egis
GROUP

Dublin | Cork | Castlebar
transportation@jbbarry.ie

Notes:




DO NOT SCALE, use figured dimensions only.

All levels are referred to Ordnance Survey Datum, Malin Head.

This drawing is the property of Barry Transportation. It is a confidential document and must not be copied, used, or its contents divulged without prior written consent. This document should not be relied on or used in circumstances other than those for which it was originally prepared. Barry Transportation accepts no responsibility for this document to any other party other than the party by whom it was commissioned.

Rev.	Date	Drawn	Description	Chk'd	Appr.
P04	08.05.25	WS	ISSUE FOR APPROVAL	MB	WL
P03	13.02.25	WS	ISSUED FOR REVIEW	MB	WL
P02	04.02.25	WS	ISSUED FOR REVIEW	MB	WL
P01	10.01.25	WS	ISSUED FOR REVIEW	MB	WL

Project Title: DRUIDS GLEN ROAD - PHASE 3, CHERRYWOOD		Status:
Drawing Title: BRIDGE OPTION 4 PLAN		S0
Designed: MB	Drawing No. 24404-BTL-CW-XX-DR-CR-00207	Rev: P04
Drawn: MG	Scale at A1: 1:500	
Approved: WL	Date: 08.01.2025	
Checked: MM		

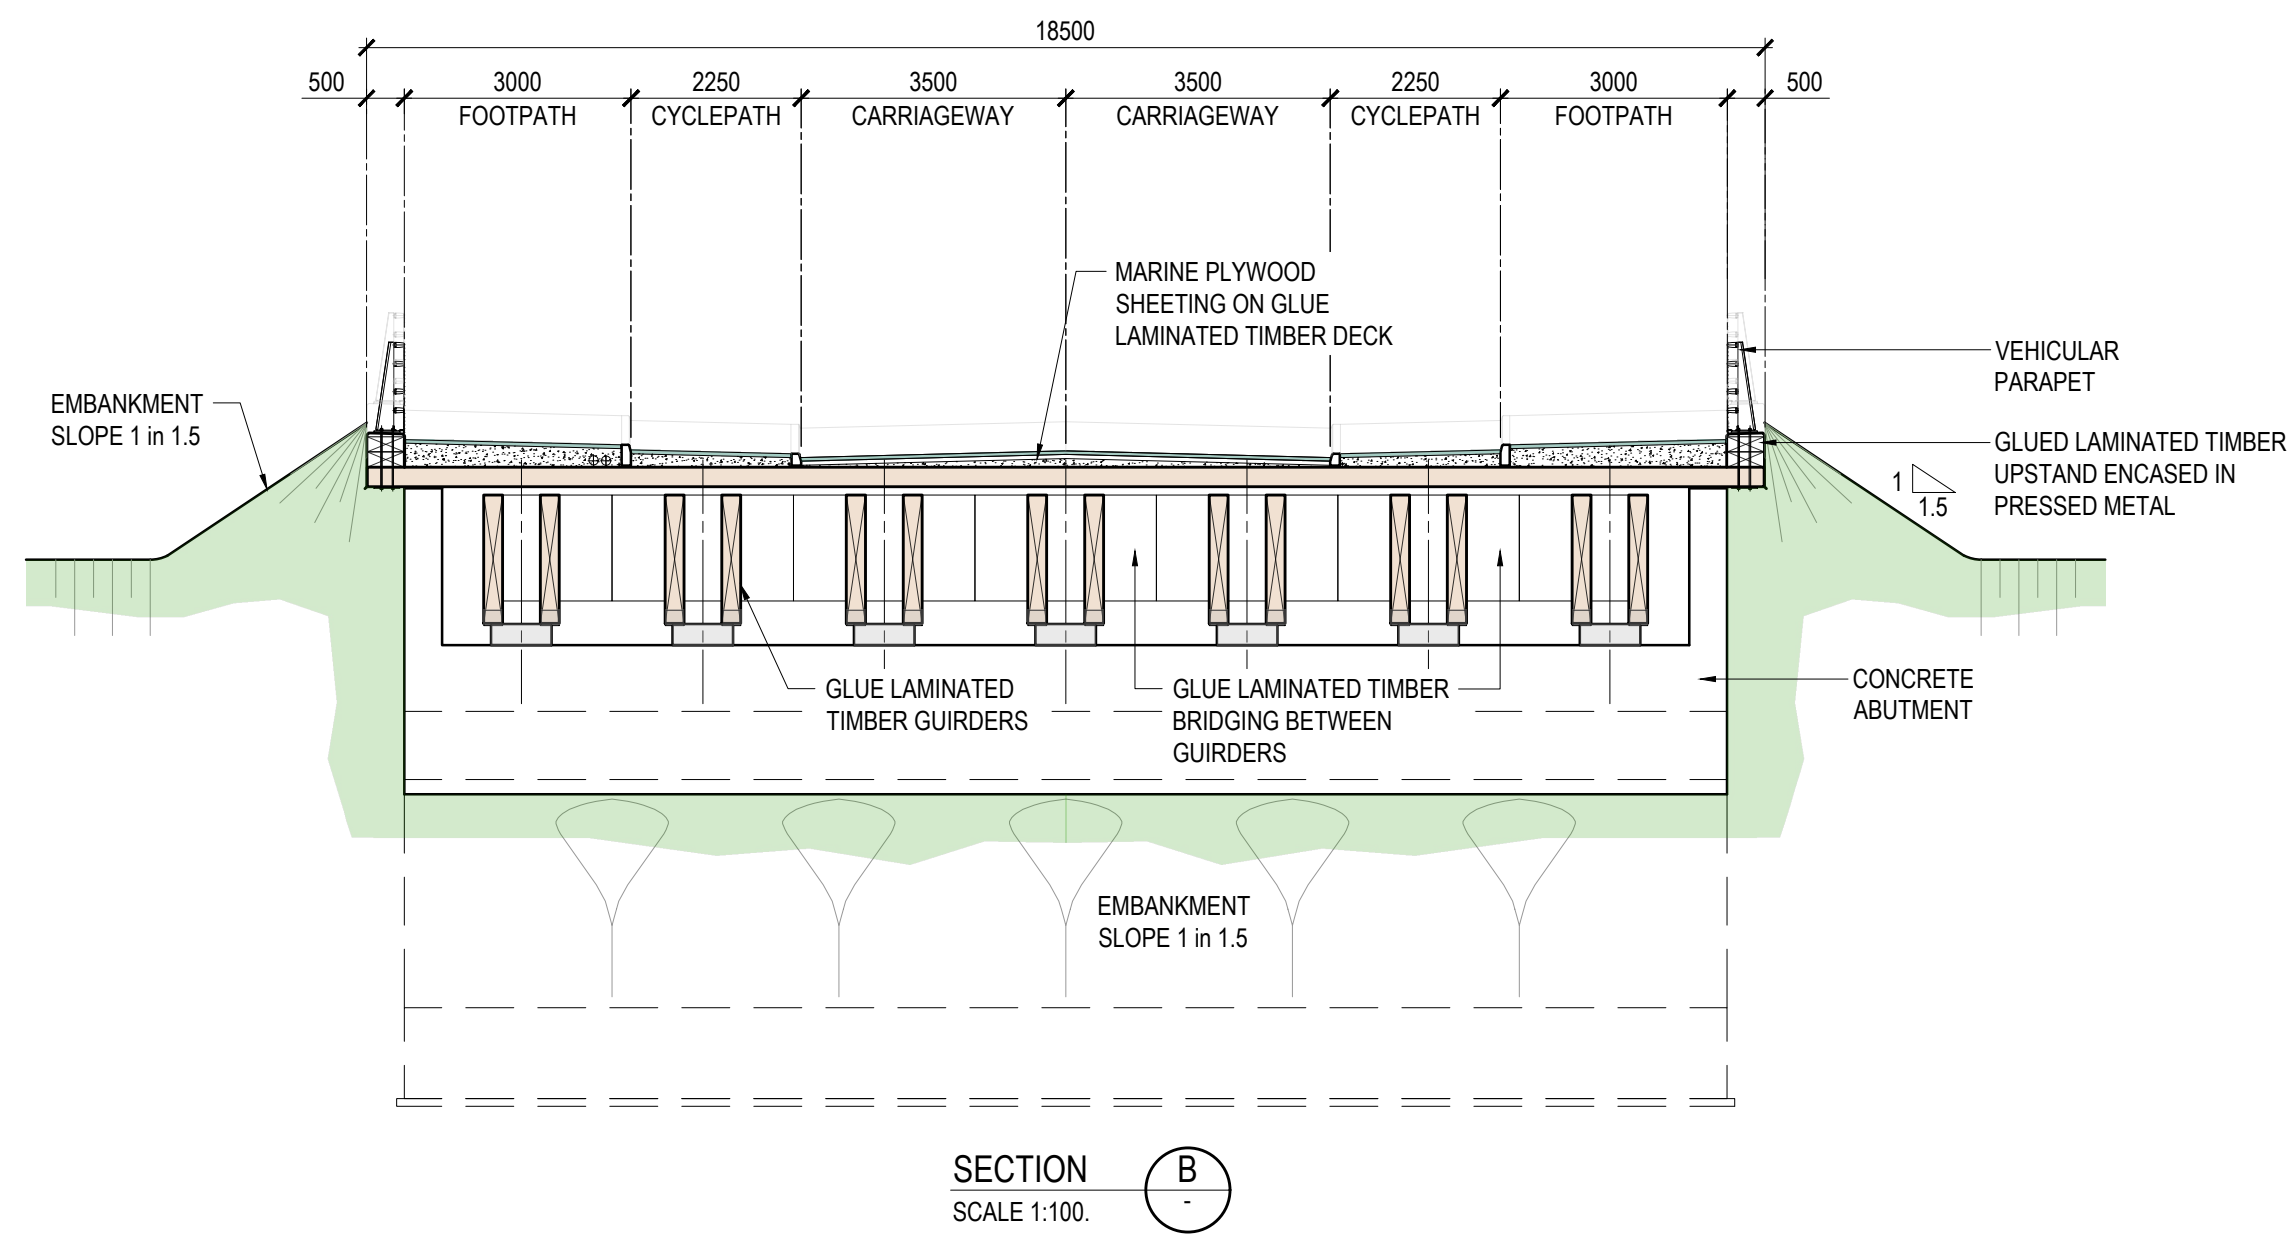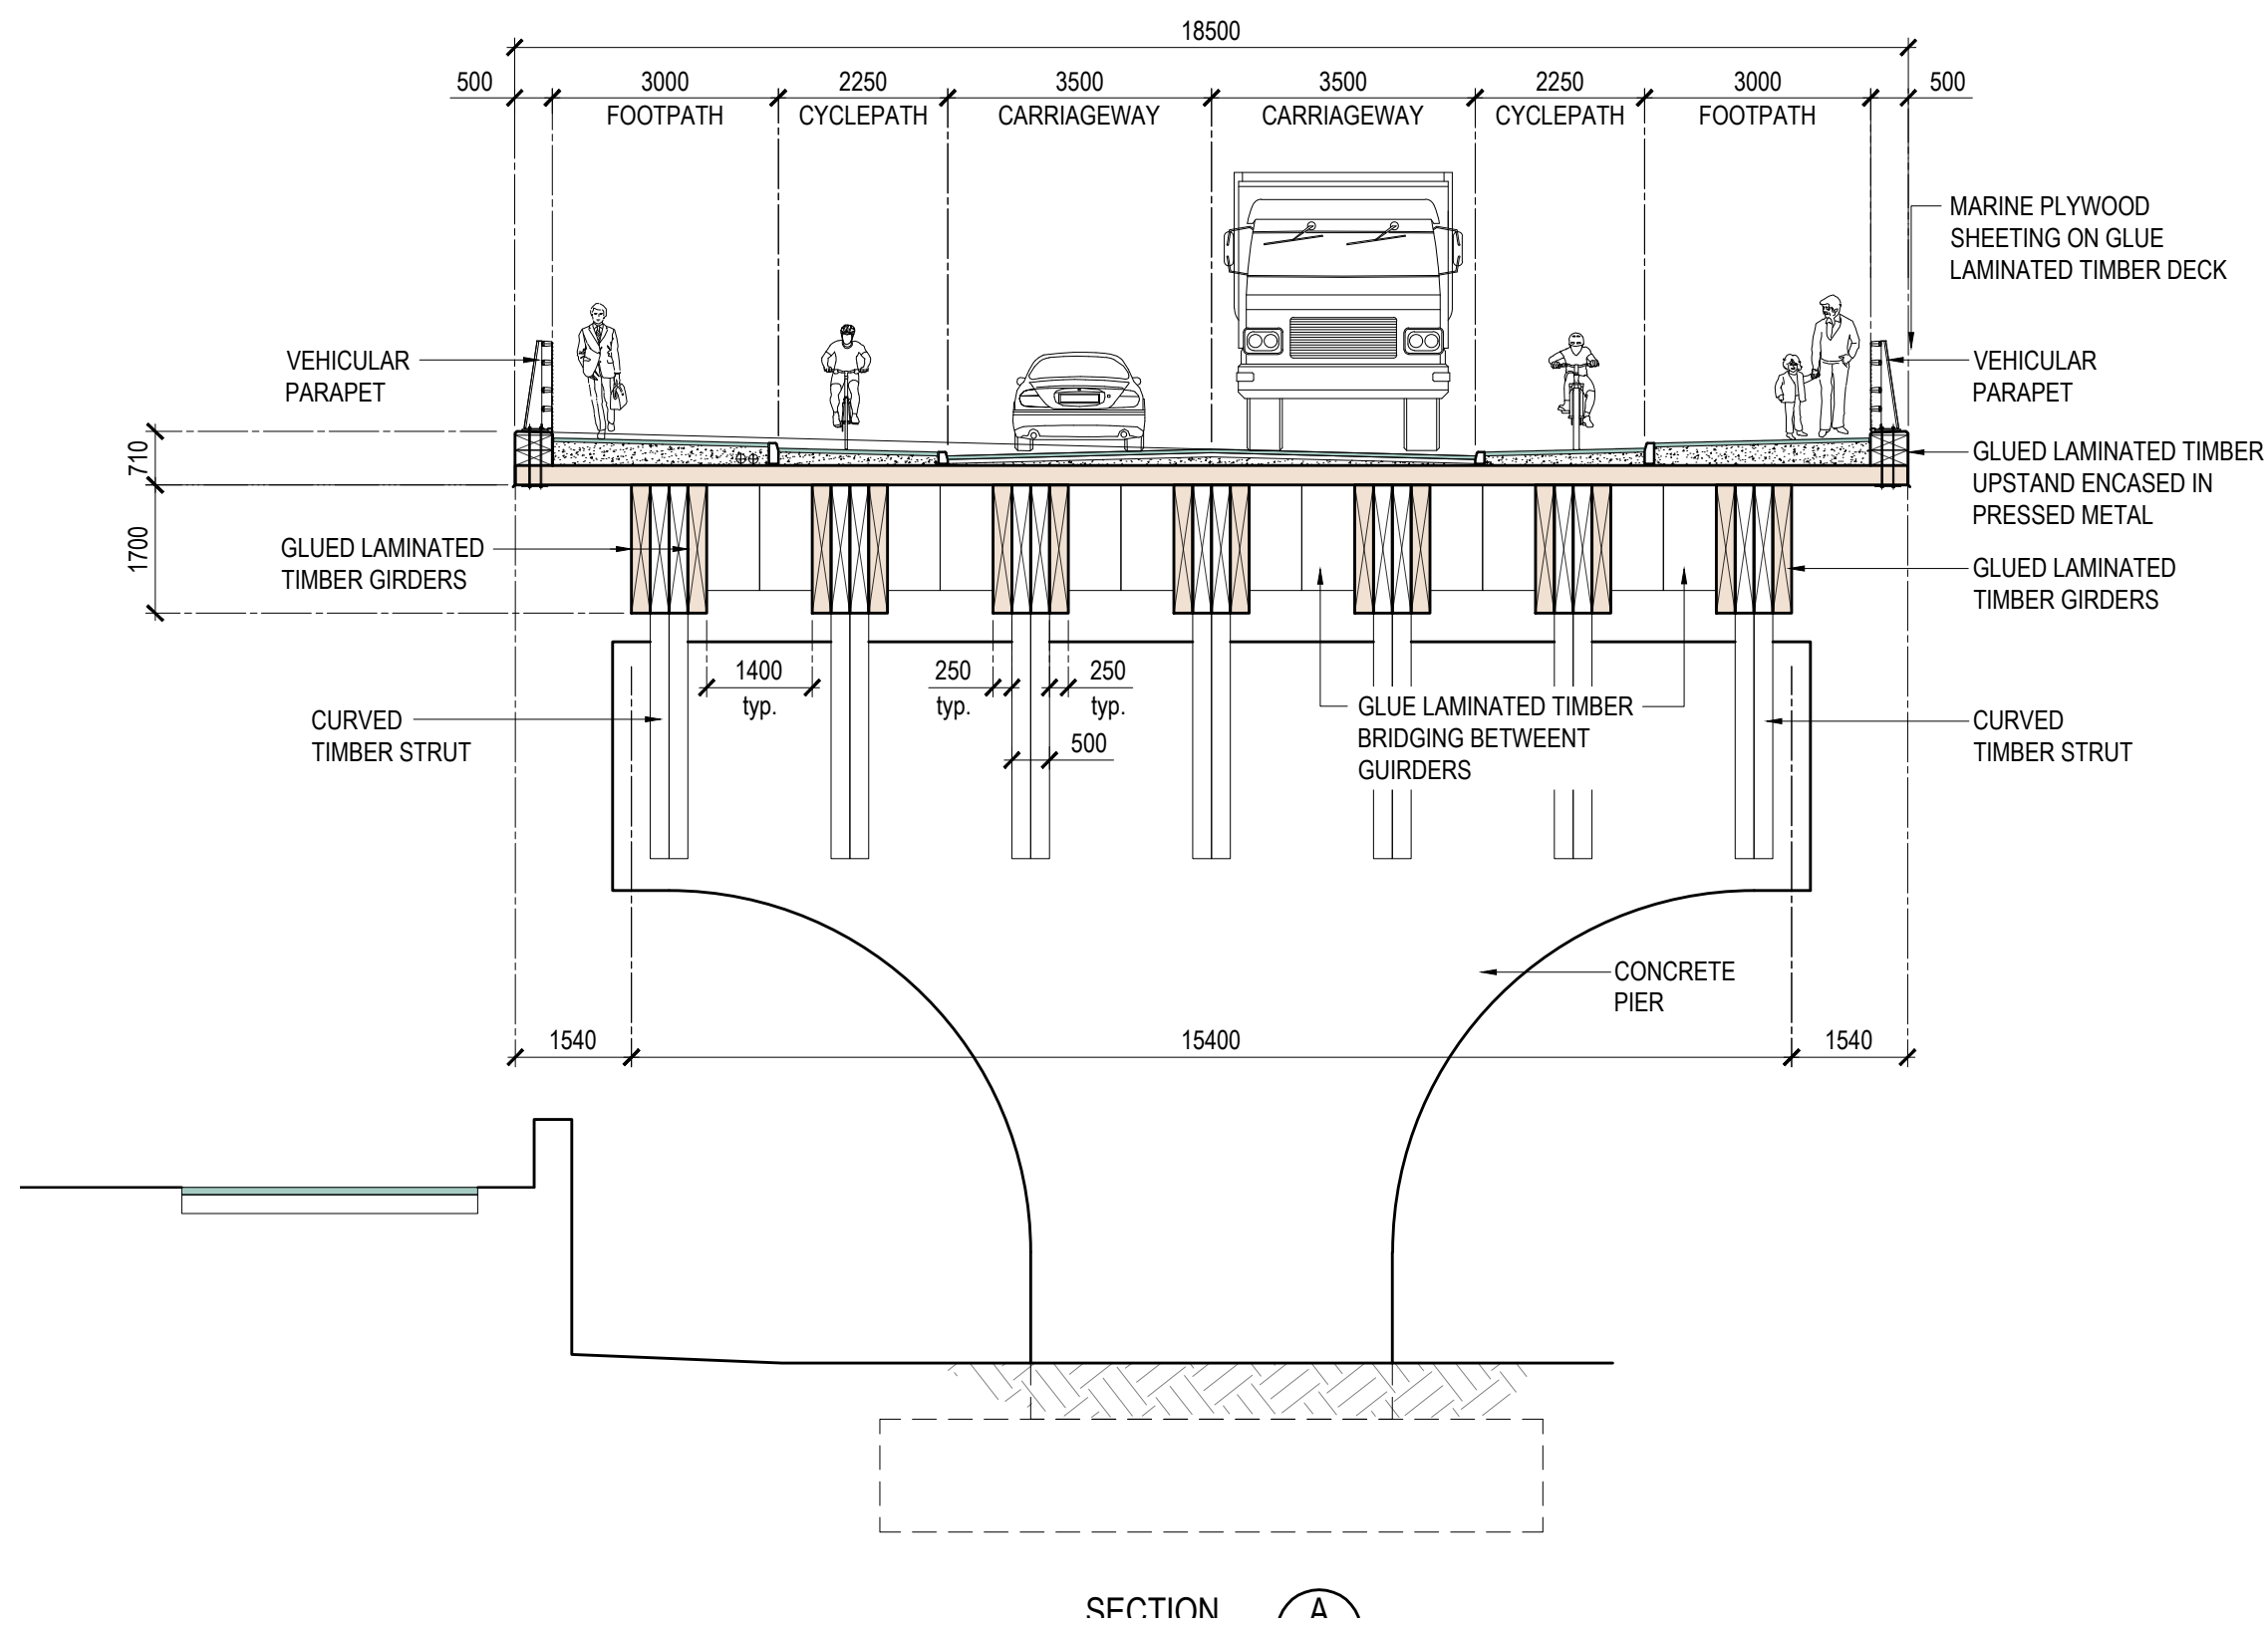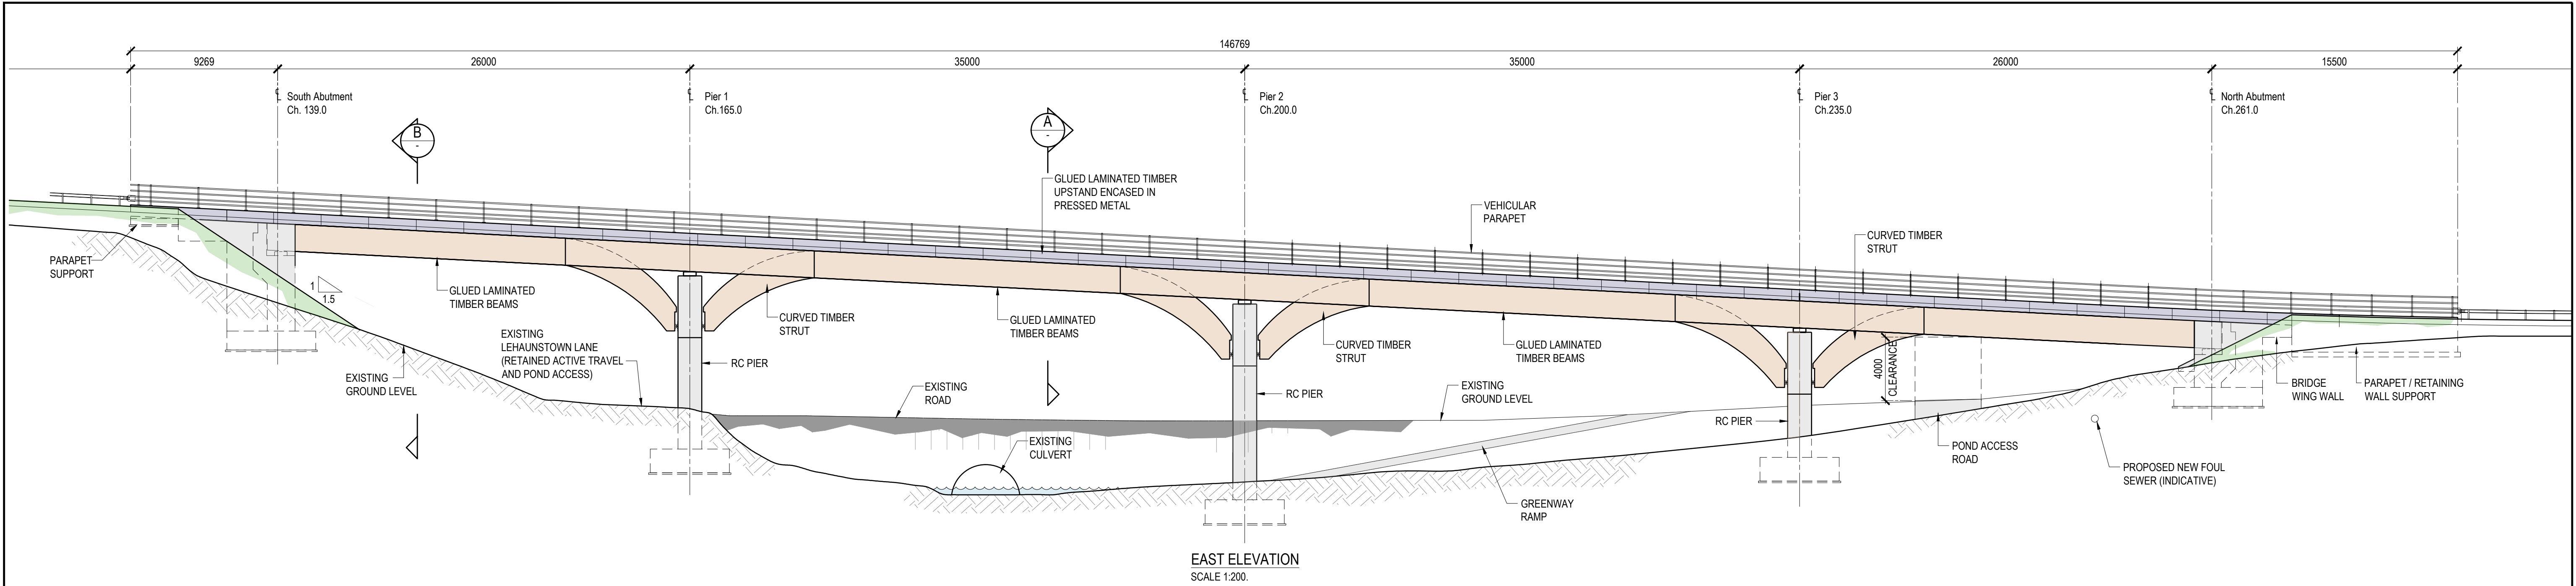

Rev.	Date	Drawn	Description	Chk'd	Appr.
P03	08.05.25	WS	ISSUE FOR APPROVAL	MB	WL
P02	14.02.25	WS	ISSUE FOR REVIEW	MB	WL
P01	21.01.25	WS	ISSUE FOR REVIEW	MB	WL

Project Title: DRUIDS GLEN ROAD - PHASE 3, CHERRYWOOD			Status:
Drawing Title: BRIDGE OPTION 4 EAST ELEVATION AND SECTION			S3
Designed: MB	Drawing No.	24404-BTL-CW-XX-DR-CR-00208	Rev: P03
Drawn: WS	Scale at A1:	AS NOTED	
Approved: MB	Date:	21.01.2025	
Checked: WL			