


SHARED SURFACE

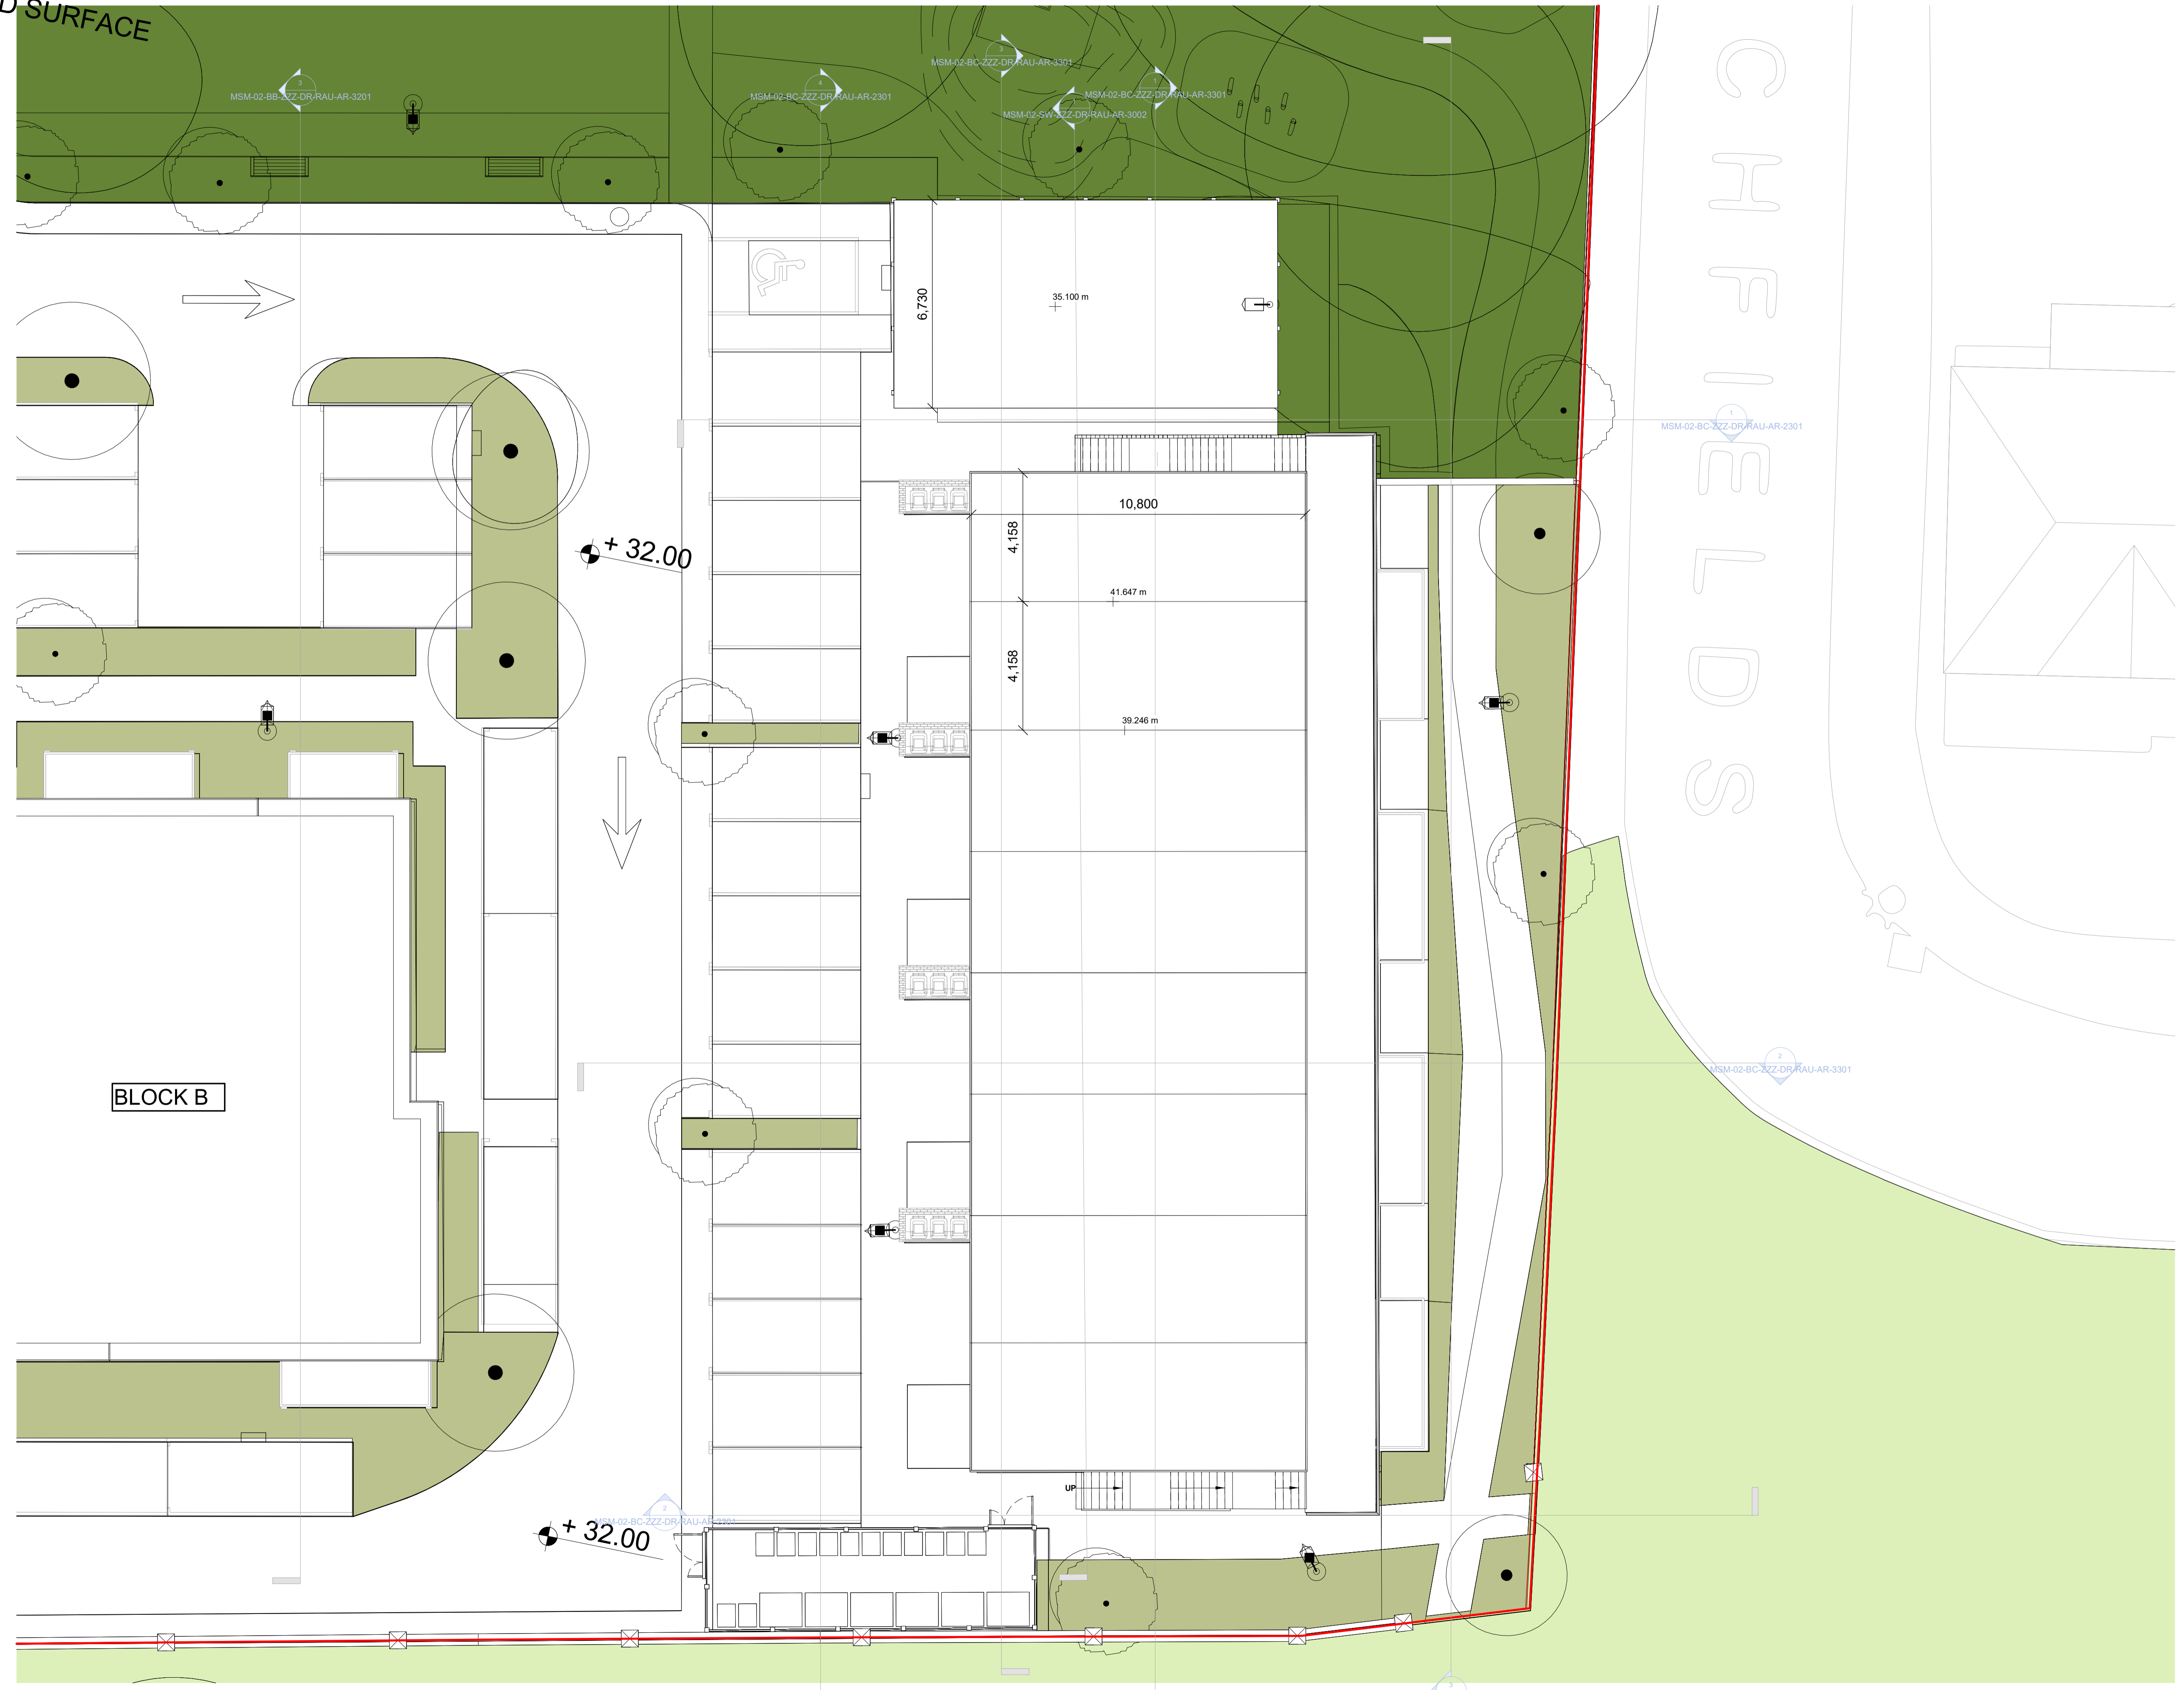

BLOCK B


RF Block C Roof Plan  
1:100

**Notes:**

- Do not scale from this drawing. Use figured dimensions in all cases.
- Verify dimensions on site and report any discrepancies to the Architect immediately.
- This drawing is to be read in conjunction with the Architect's Specification.
- © This drawing is copyright and may only be reproduced with the Architect's permission.

**Drawing Notes:**

- Site Ownership Line
- Site Boundary Line

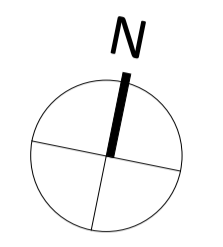

Rev.	Date	Drawn	Details of Issue / Revision
P3 S-2	Mar 2025	BG	Issued for Information
P3 S-1	Oct 2024	BG	Pre-Planning Application

Issues & Revisions

Darity Mills,  
 Darity Road  
 Dublin 6,  
 D06 Y0E3

T: +353 (0)1 498 7000  
 W: www.reddyarchitecture.com  
 E: info@reddyarchitecture.com

Applicant Details:

Dún Laoghaire-Rathdown County Council

Project Details:

Proposed Residential Development,  
Mount Saint Mary's, Dundrum Road, Dublin 14

Drawing Title:  
Block C, Roof Plan, GA Plan

Job No.	Sheet Size:	Scale @A1:
P23-129D	A1_Landscape	As indicated
Issue Date:	Drawn By:	Reviewed By:
Mar 2025	B. Gil	R. Quinn

Status: P3 Purpose of Issue: Planning Application

Project-Originator-Zone-Level-Type-Role-Classification-Number	Revision
MSM-02-BC-RF-DR-RAU-AR-1326	P3 S-2