
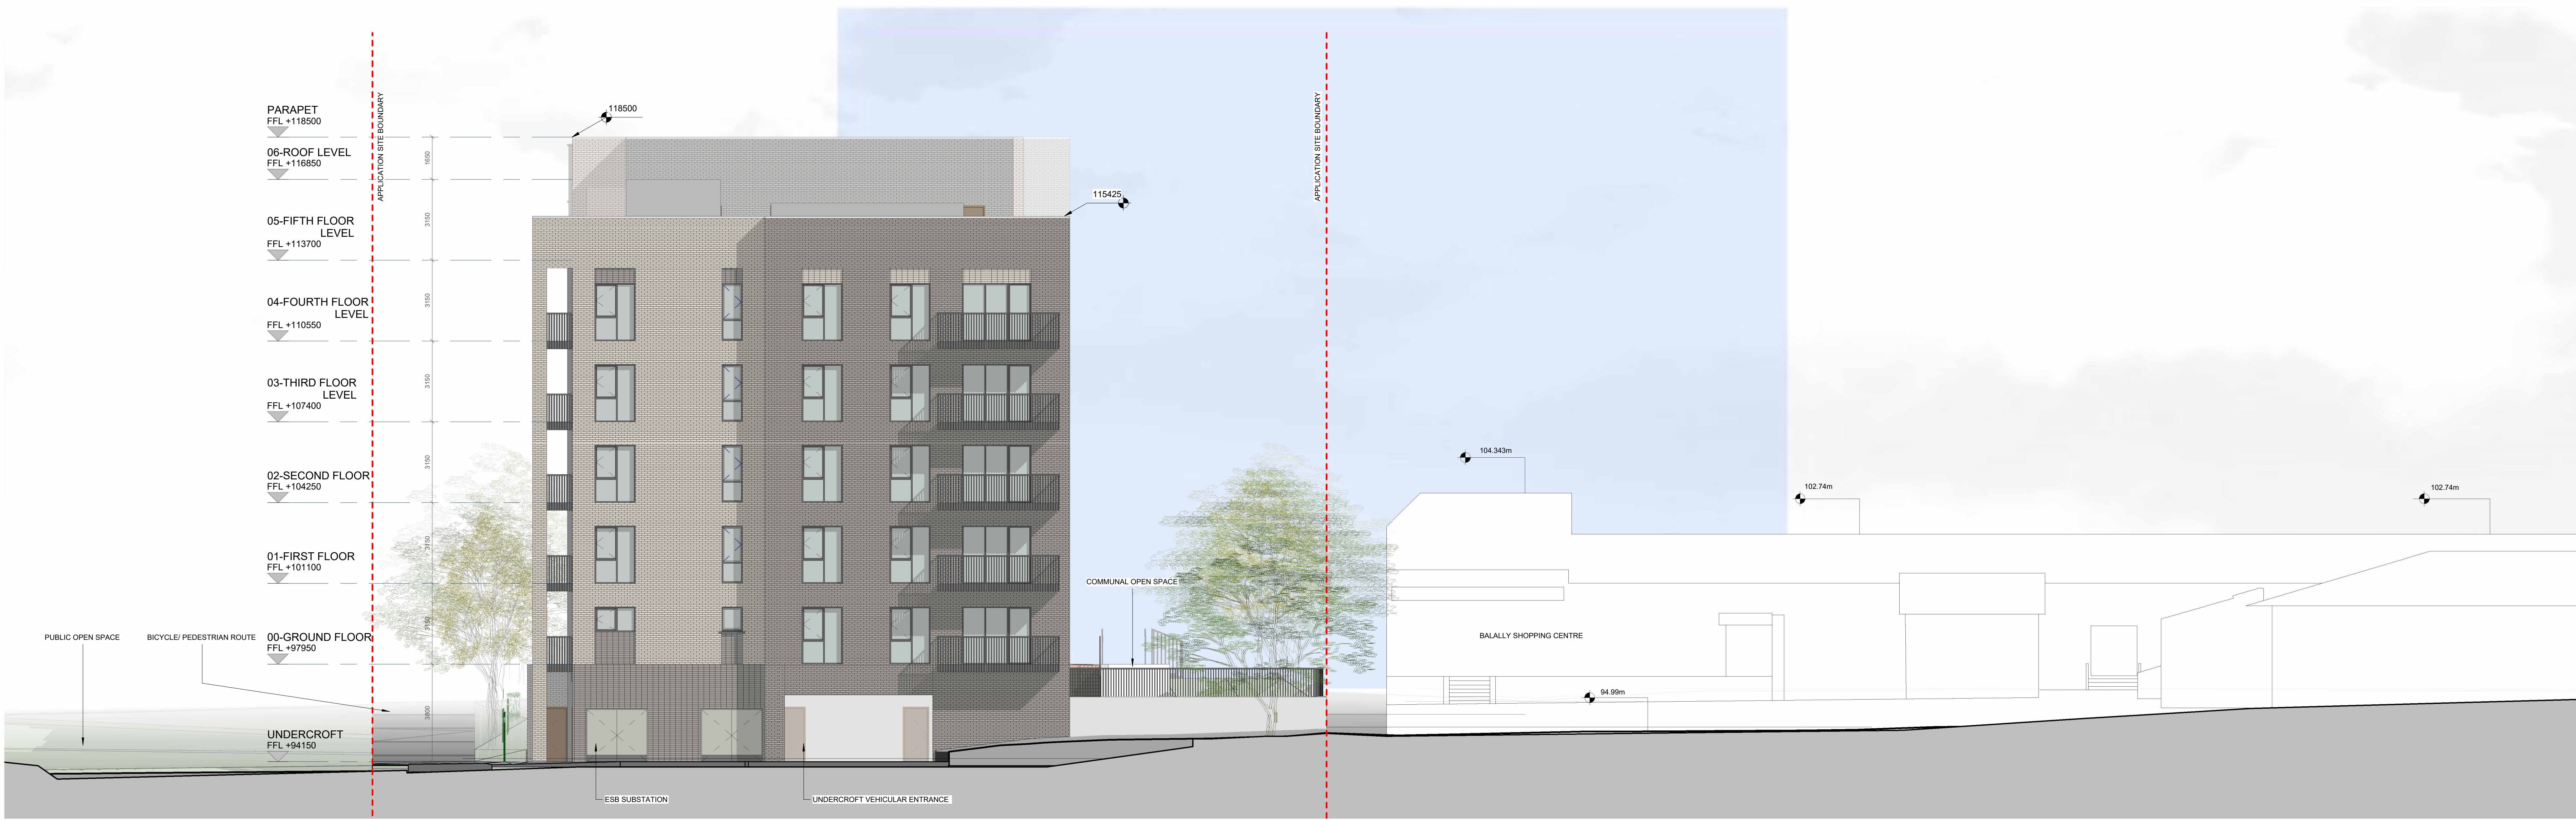


DO NOT SCALE FROM DRAWINGS. WORK TO FIGURED DIMENSIONS ONLY. ARCHITECT TO BE NOTIFIED OF ANY DISCREPANCIES.

THIS DRAWING TO BE READ IN CONJUNCTION WITH ARCHITECT'S DRAWINGS, CONSULTANT ENGINEER'S DRAWINGS AND SPECIFICATIONS & LANDSCAPE ARCHITECT'S DRAWINGS.

LEVELS GIVEN ON HOUSE TYPE DRAWINGS ARE GIVEN TO A LOCAL ABSOLUTE ZERO LEVEL. FOR SPECIFIC LEVELS DEPENDING ON INDIVIDUAL UNIT LOCATION, REFER TO ARCHITECT'S CONTEXT SECTIONS AND ENGINEER'S DRAWINGS. WHERE LEVELS ARE ALL GIVEN IN RELATION TO LAND SURVEYOR'S BENCHMARK BASED ON MALIN HEAD DATUM LEVEL.

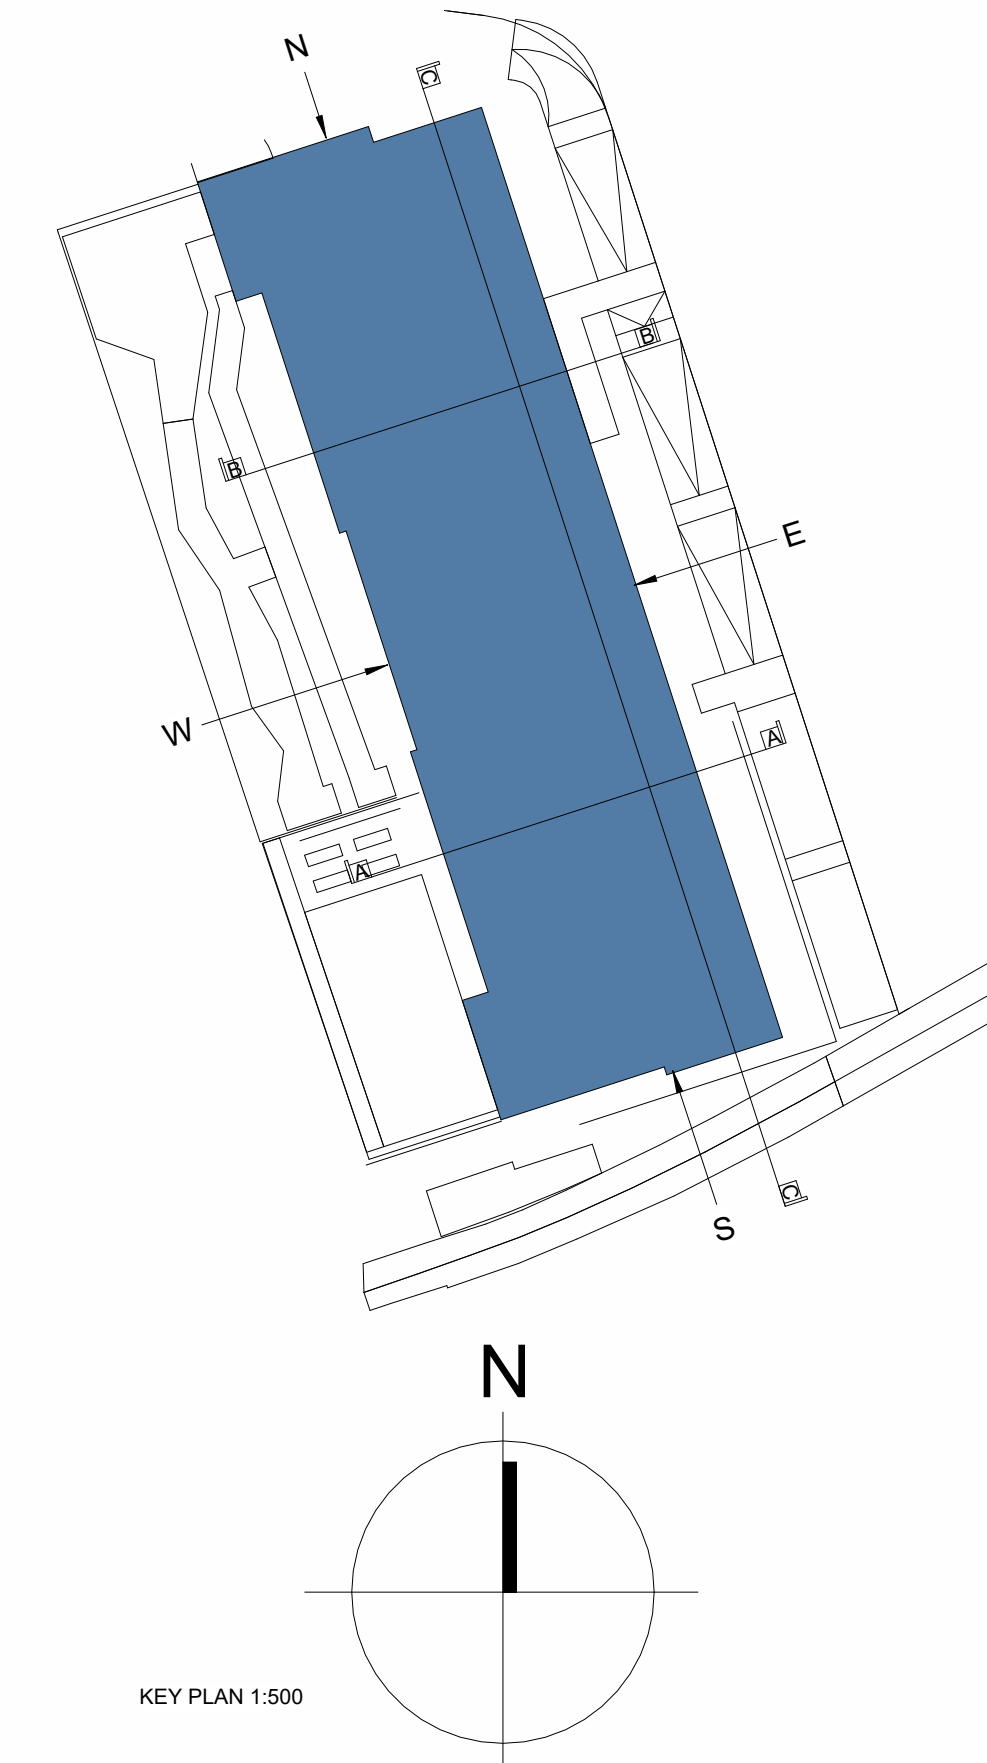

NORTH ELEVATION
SCALE: 1 : 100



EAST ELEVATION
SCALE: 1 : 100

NOTES:
DO NOT SCALE FROM DRAWINGS. WORK TO FIGURED DIMENSIONS ONLY. ARCHITECT TO BE NOTIFIED OF ALL DISCREPANCIES.

PLANNING APPLICATION

REVISIONS	DATE	DESCRIPTION	No.	Revisions By



CLIENT
NDFA on behalf of Dun Laoghaire-Rathdown
County Council

PROJECT TITLE
PPP SHB 4&5 - BALALLY

ELEVATIONS- SHEET 1			
DATE	SCALE	DATE	REVISION
JH	PMN	1:100	02/08/2024
1	1	23004	
DRAWING NUMBER SHB5-BDR-DR-MCORM-AR-P3-1201			STATUS CODE P3

Figured dimensions only to be used. This drawing is copyright of M Corm Ltd. All information is shared as per approved use in accordance with I.S. 944:2018 by I.S. 279:2022 1993:2018. If 'Shades Copy' above is empty, this information has been shared as Status Code SP - Work in Progress (WIP) / Draft.