


DO NOT SCALE FROM DRAWINGS. WORK TO FIGURED DIMENSIONS ONLY. ARCHITECT TO BE NOTIFIED OF ANY DISCREPANCIES.

THIS DRAWING TO BE READ IN CONJUNCTION WITH ARCHITECT'S DRAWINGS, CONSULTANT ENGINEER'S DRAWINGS AND SPECIFICATIONS & LANDSCAPE ARCHITECT'S DRAWINGS.

LEVELS GIVEN ON HOUSE TYPE DRAWINGS ARE GIVEN TO A LOCAL ABSOLUTE ZERO LEVEL. FOR SPECIFIC LEVELS DEPENDING ON INDIVIDUAL UNIT LOCATION, REFER TO ARCHITECT'S CONTEXT SECTIONS AND ENGINEER'S DRAWINGS. WHERE LEVELS ARE ALL GIVEN IN RELATION TO LAND SURVEYOR'S BENCHMARK BASED ON MALIN HEAD DATUM LEVEL.

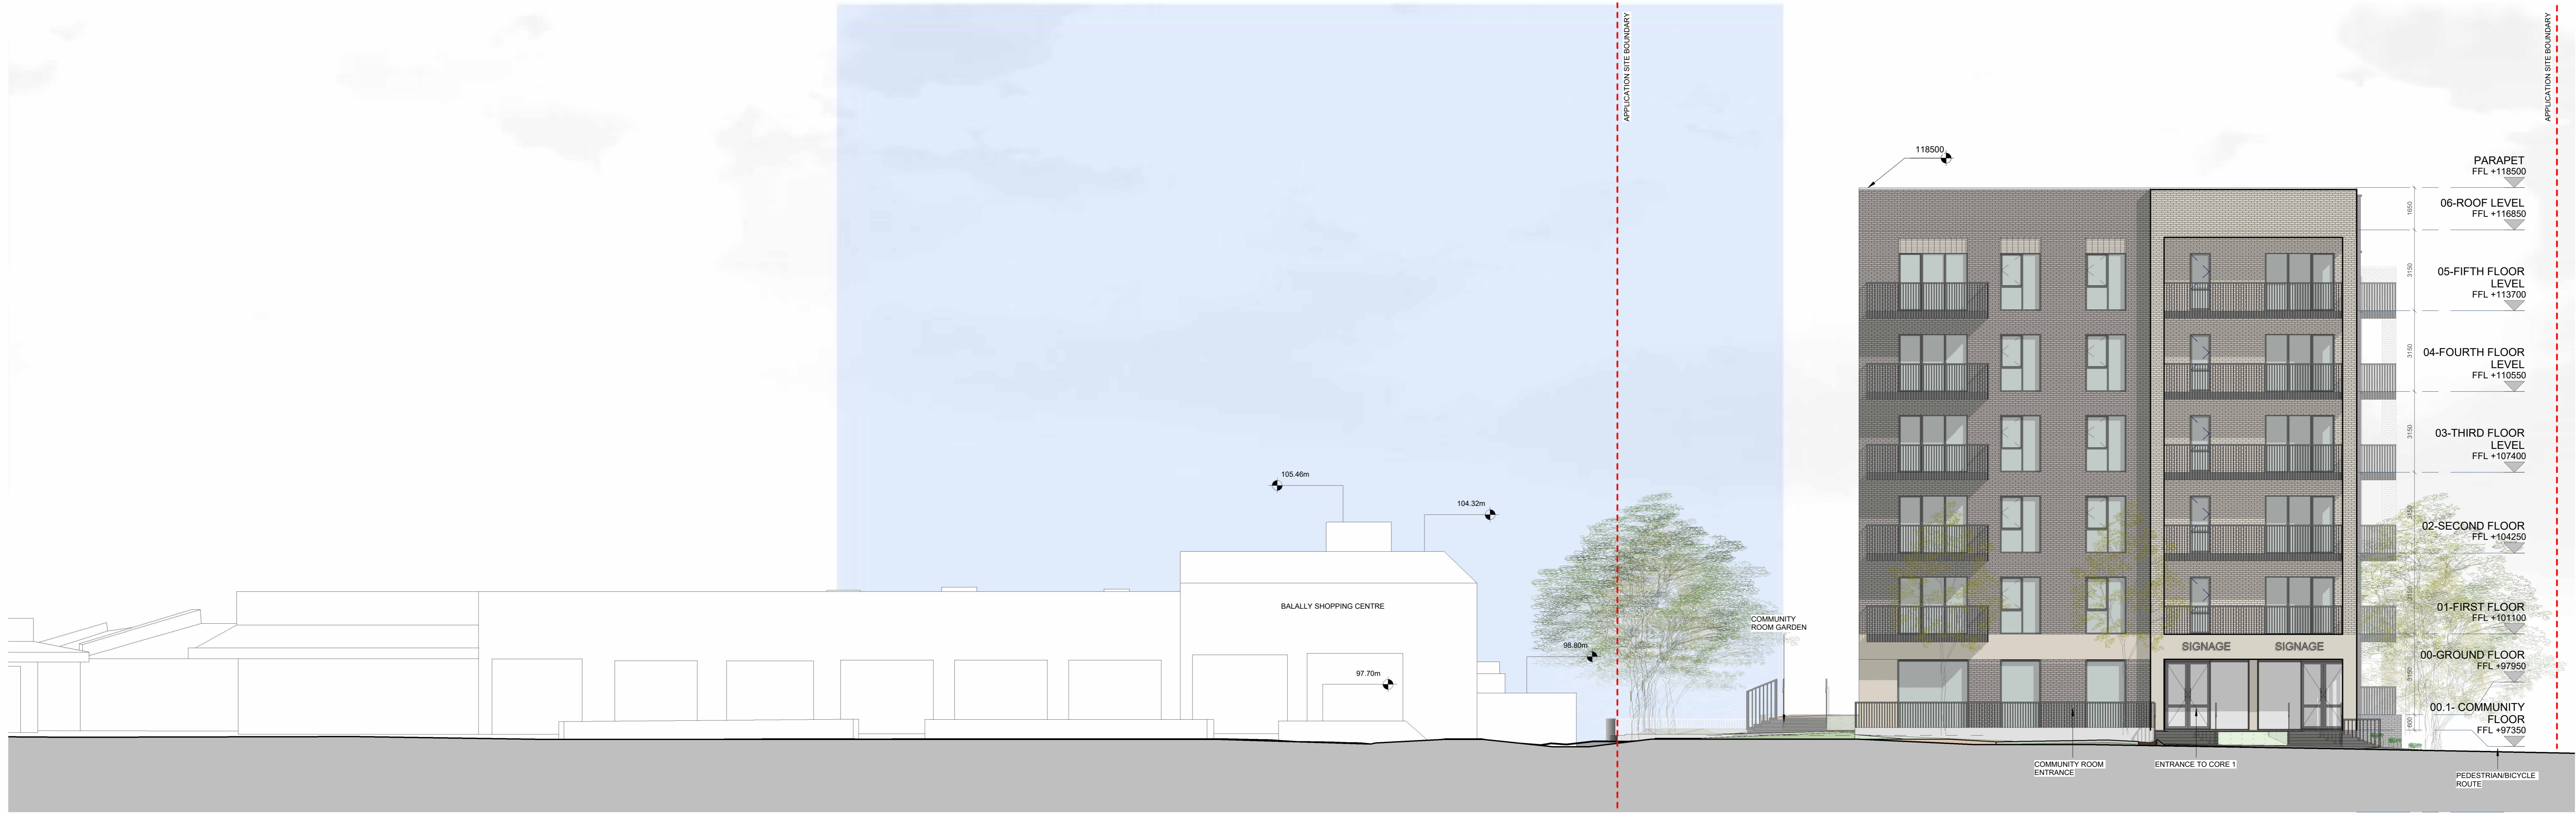

SOUTH ELEVATION
SCALE: 1 : 100



WEST ELEVATION
SCALE: 1 : 100

NOTES:
DO NOT SCALE FROM DRAWINGS. WORK TO FIGURED DIMENSIONS ONLY. ARCHITECT TO BE NOTIFIED OF ALL DISCREPANCIES.

PLANNING APPLICATION

REVISIONS	DATE	DESCRIPTION	No.	Revisions By

M Corm
ARCHITECTURE
AND URBAN DESIGN

No. 1 Grantham Street, Dublin 8
D08 A897 Tel: +353 (0)1 478 8793
Block 6, Central Business Park
Tullamore, County Offaly
R03 P193 Tel: +353 (0)71 332 3887
E: info@mccorm.com W: mccorm.com

CLIENT
NDAFA on behalf of Dun Laoghaire-Rathdown
County Council
PROJECT TITLE
PPP SHB 485 - BALALLY

Drawings Title
ELEVATIONS-SHEET 2

DATE
JH PMN 1:100 02/08/2024

REVISION
1

JOB NO
23004

STATUS CODE
P3

Drawings Number
SHB5-BDR-DR-MCORM-AR-P3-1202

Figured dimensions only to be used. This drawing is copyright of MCCORM Ltd. All information is shared as per approved use in accordance with I.S.M.A. (2018) to I.S. (2018) 2000:2018. If 'Status Code' above is empty, this information has been shared as Status Code SP - Work in Progress (WIP) / Draft.