

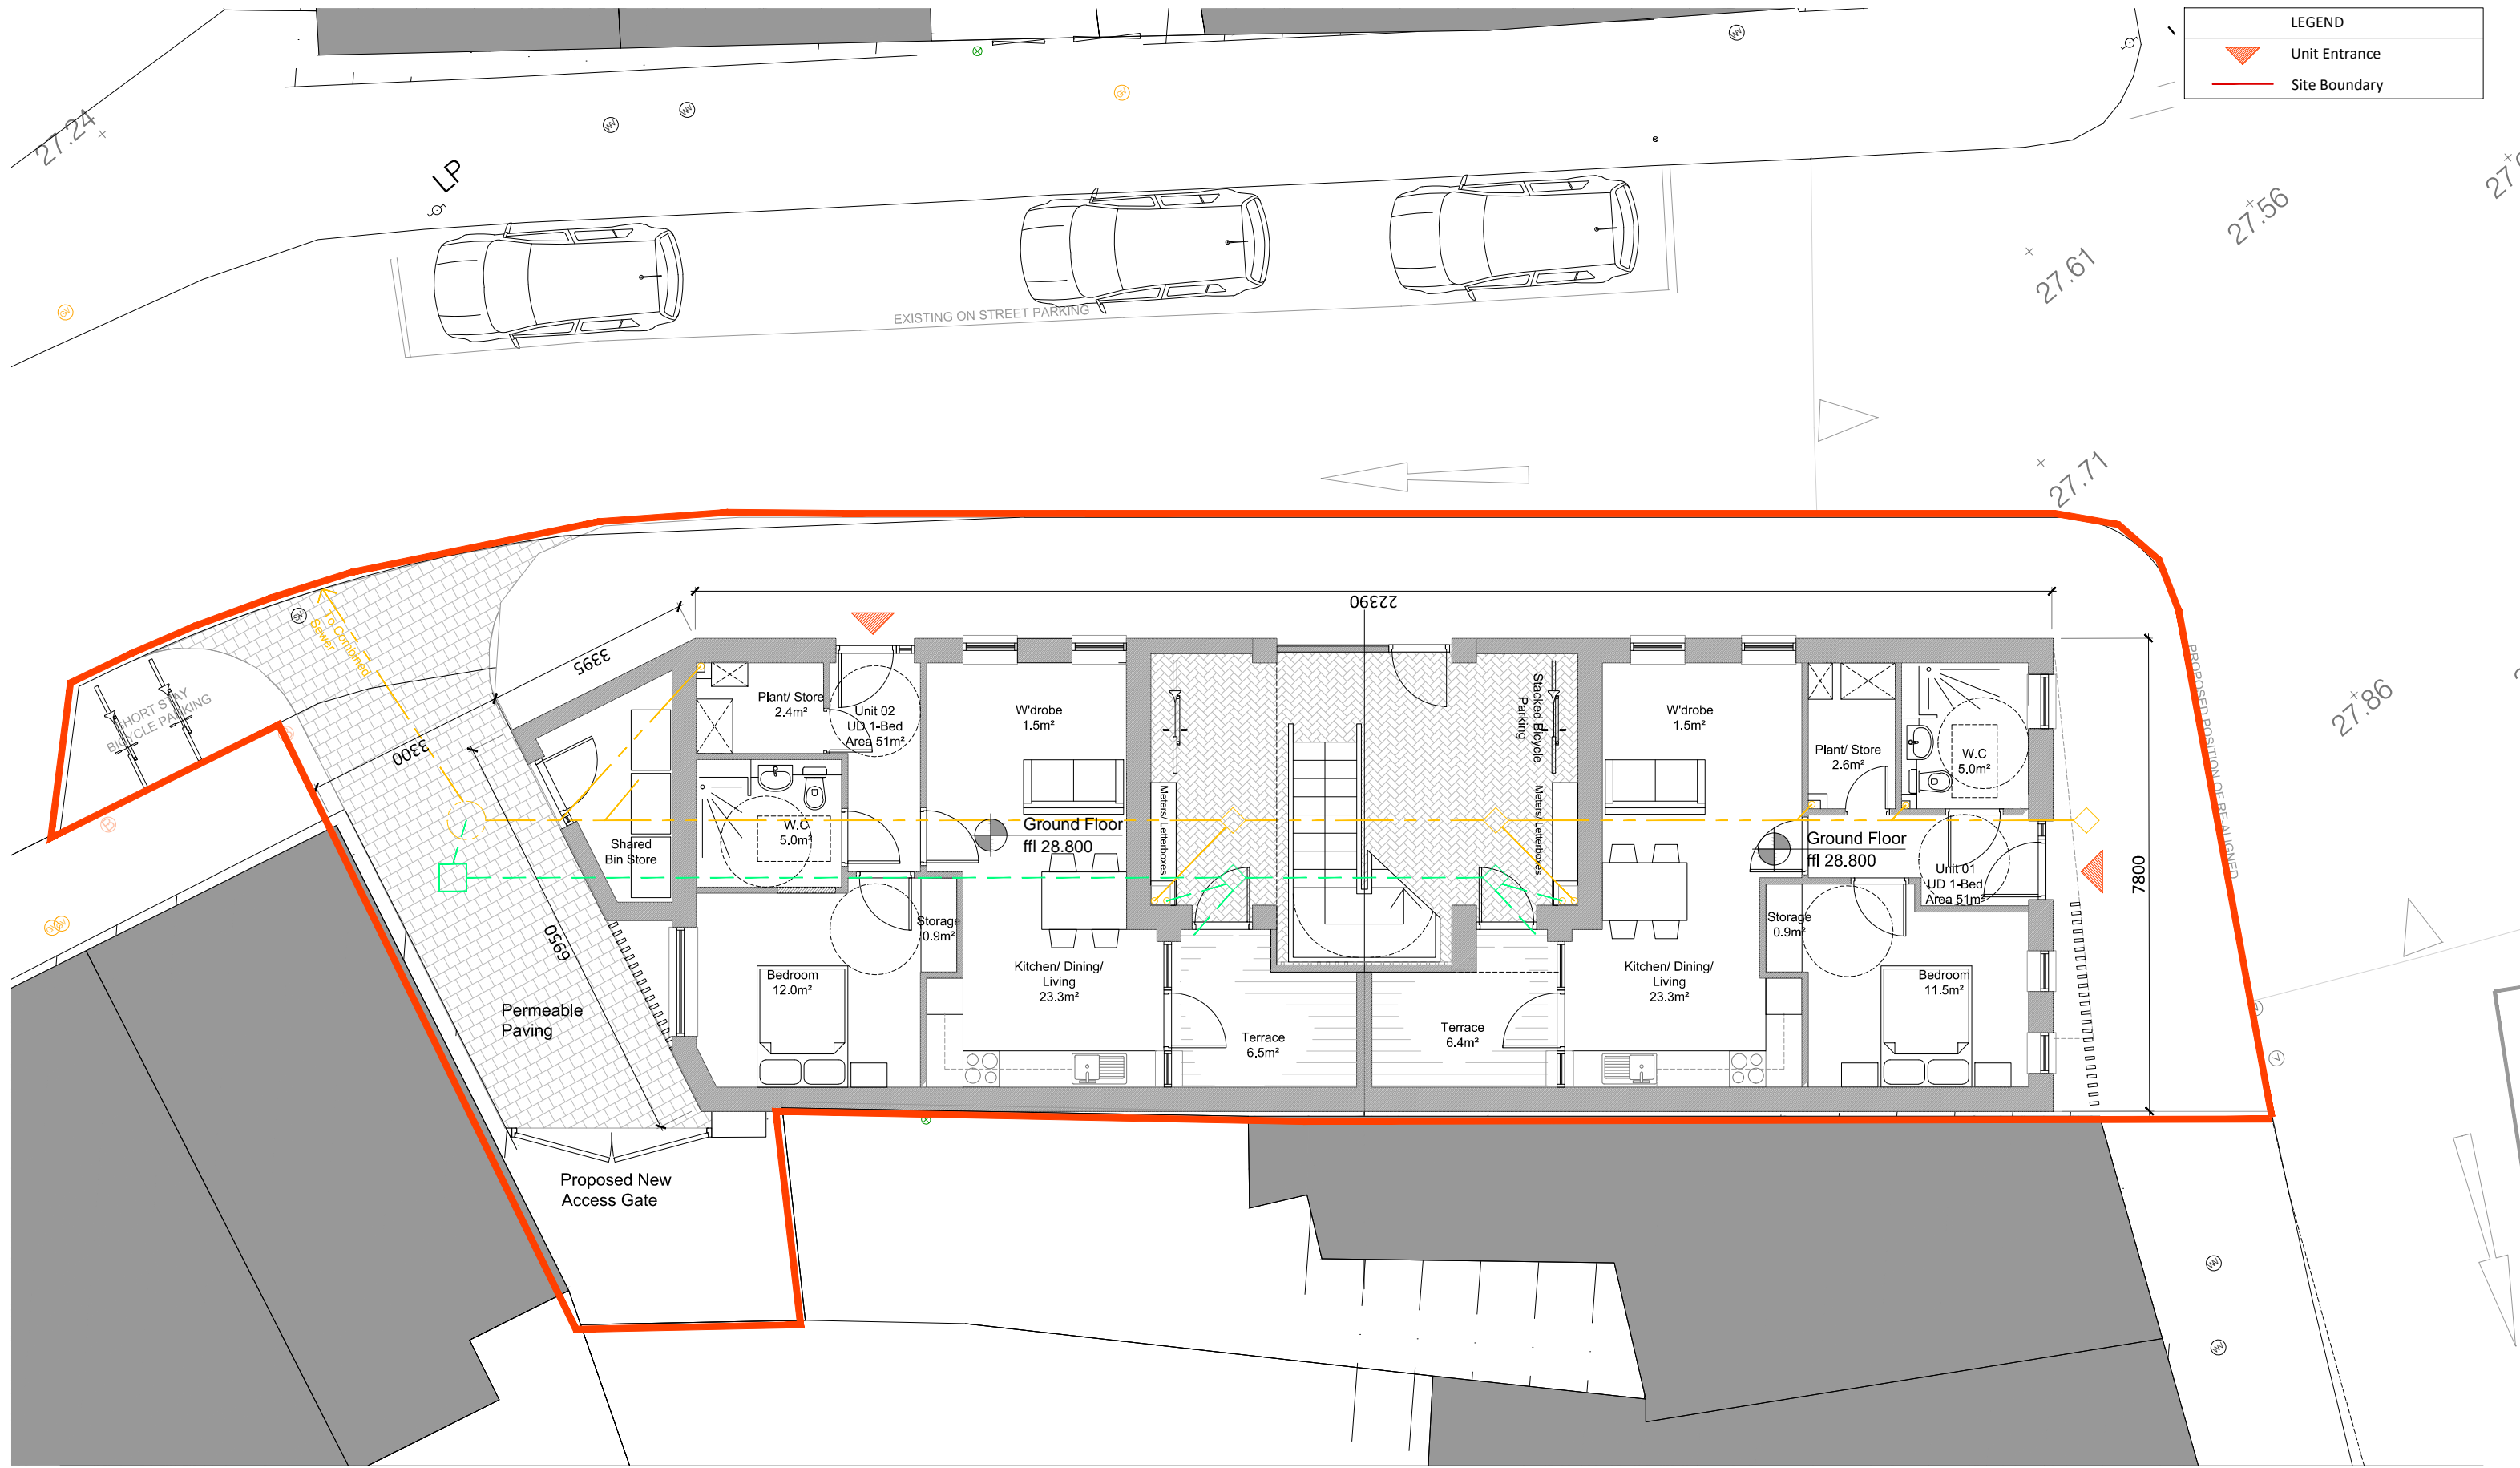



LEGEND	
	Unit Entrance
	Site Boundary



Proposed Ground Floor Plan

Rev.	Date	Drawn	Description
-	-	-	-
-	-	-	-
-	-	-	-
-	-	-	-
-	-	-	-
-	-	-	-

Do not scale from this Drawing, use figured dimensions only. Check all dimensions on site before commencing work. Report any discrepancies to Architect before proceeding. This Drawing and Designs thereon are copyright of the County Council. ©



dlr
Comhairle Contae County Council

© - Ordnance Survey Ireland. All rights reserved.
Licence number 2013-2015/CCMA/
Dun Laoghaire-Rathdown County Council.

Job	27 Patrick Street		Scale @	A3 1:100	Status	Planning
Drg.	Proposed Ground Floor Plan		Date	July 2022	Rev.	
Drawing No.	1850-DLR-00-XX-DR-A-1110	Job No.	1850	Drn.	Chd.	CAD Ref. 1850-DLR-00-XX-M2-A-0100
			Architects Department County Hall, Marine Road, Dun Laoghaire, Co. Dublin. Phone (01)2054700 Fax (01)2300391			