



**NOTE:**  
All drawings to be read in conjunction with all other related documents and other consultants drawings and documentation. Architects to be informed immediately of any discrepancies before work proceeds.

**© COPYRIGHT**  
This drawing and any design herein is copyright of Deaton Lysaght Architects and must not be reproduced in whole or in part without their express written consent.

**DIMENSIONS**  
Figured dimensions only to be taken from this drawing. All dimensions to be checked on site. Architects to be informed immediately of any discrepancies before work proceeds.

REVISION:	DESCRIPTION:	DATE:

This drawing has been prepared for the following purpose only:

**Part 8 Submission**


It should not be used, nor information contained therein be relied upon, for any other purpose whatsoever.

**Project Name:** Blackglen Road Housing  
**Project Address:** Blackglen Road, Dublin 18  
**Client:** Dun Laoghaire Rathdown County Council  
**Project No.:** 2338  
**Drawing No.:** BGR-ARCH-B-B1-DR-A  
**Drawing Title:** Block B Plan - Lower Ground Floor Level  
**Scale:** As Shown at A1 / Half Scale at A3  
**Revision:**


**Dun Laoghaire-Rathdown County Council**  
  
 Head Office: 2 Marine Rd, Dún Laoghaire, Co. Dublin, A96 K6C9  
 Telephone: +353 1 205 4700  
 Email: info@dlrccoco.ie

**Deaton Lysaght Architects**  
  
 Head Office: 44 South Richmond Street, Dublin 2, D02 T284  
 Telephone: +353 1 475 4960  
 Email: mail@dlarch.ie

**JFOC Architects**  
  
 Head Office: 354 Greenmount House, Harold's Cross, Dublin 6W, D6W X008  
 Telephone: +353 1 453 0277  
 Email: info@jfocarchitects.com

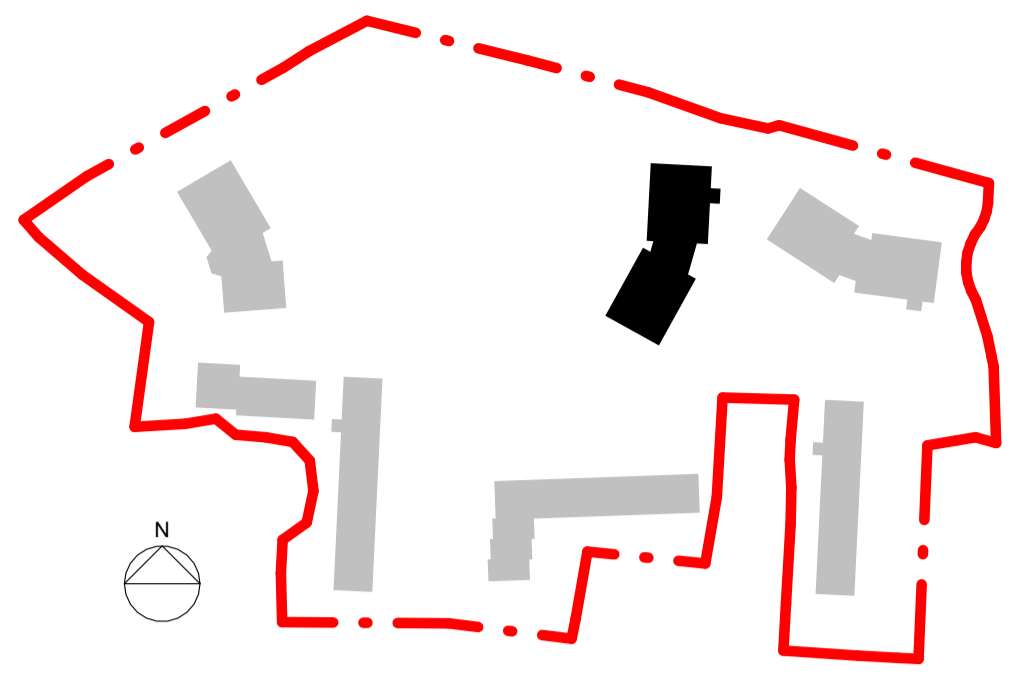

**K1 Key Plan**  
B.101b 1 : 2000

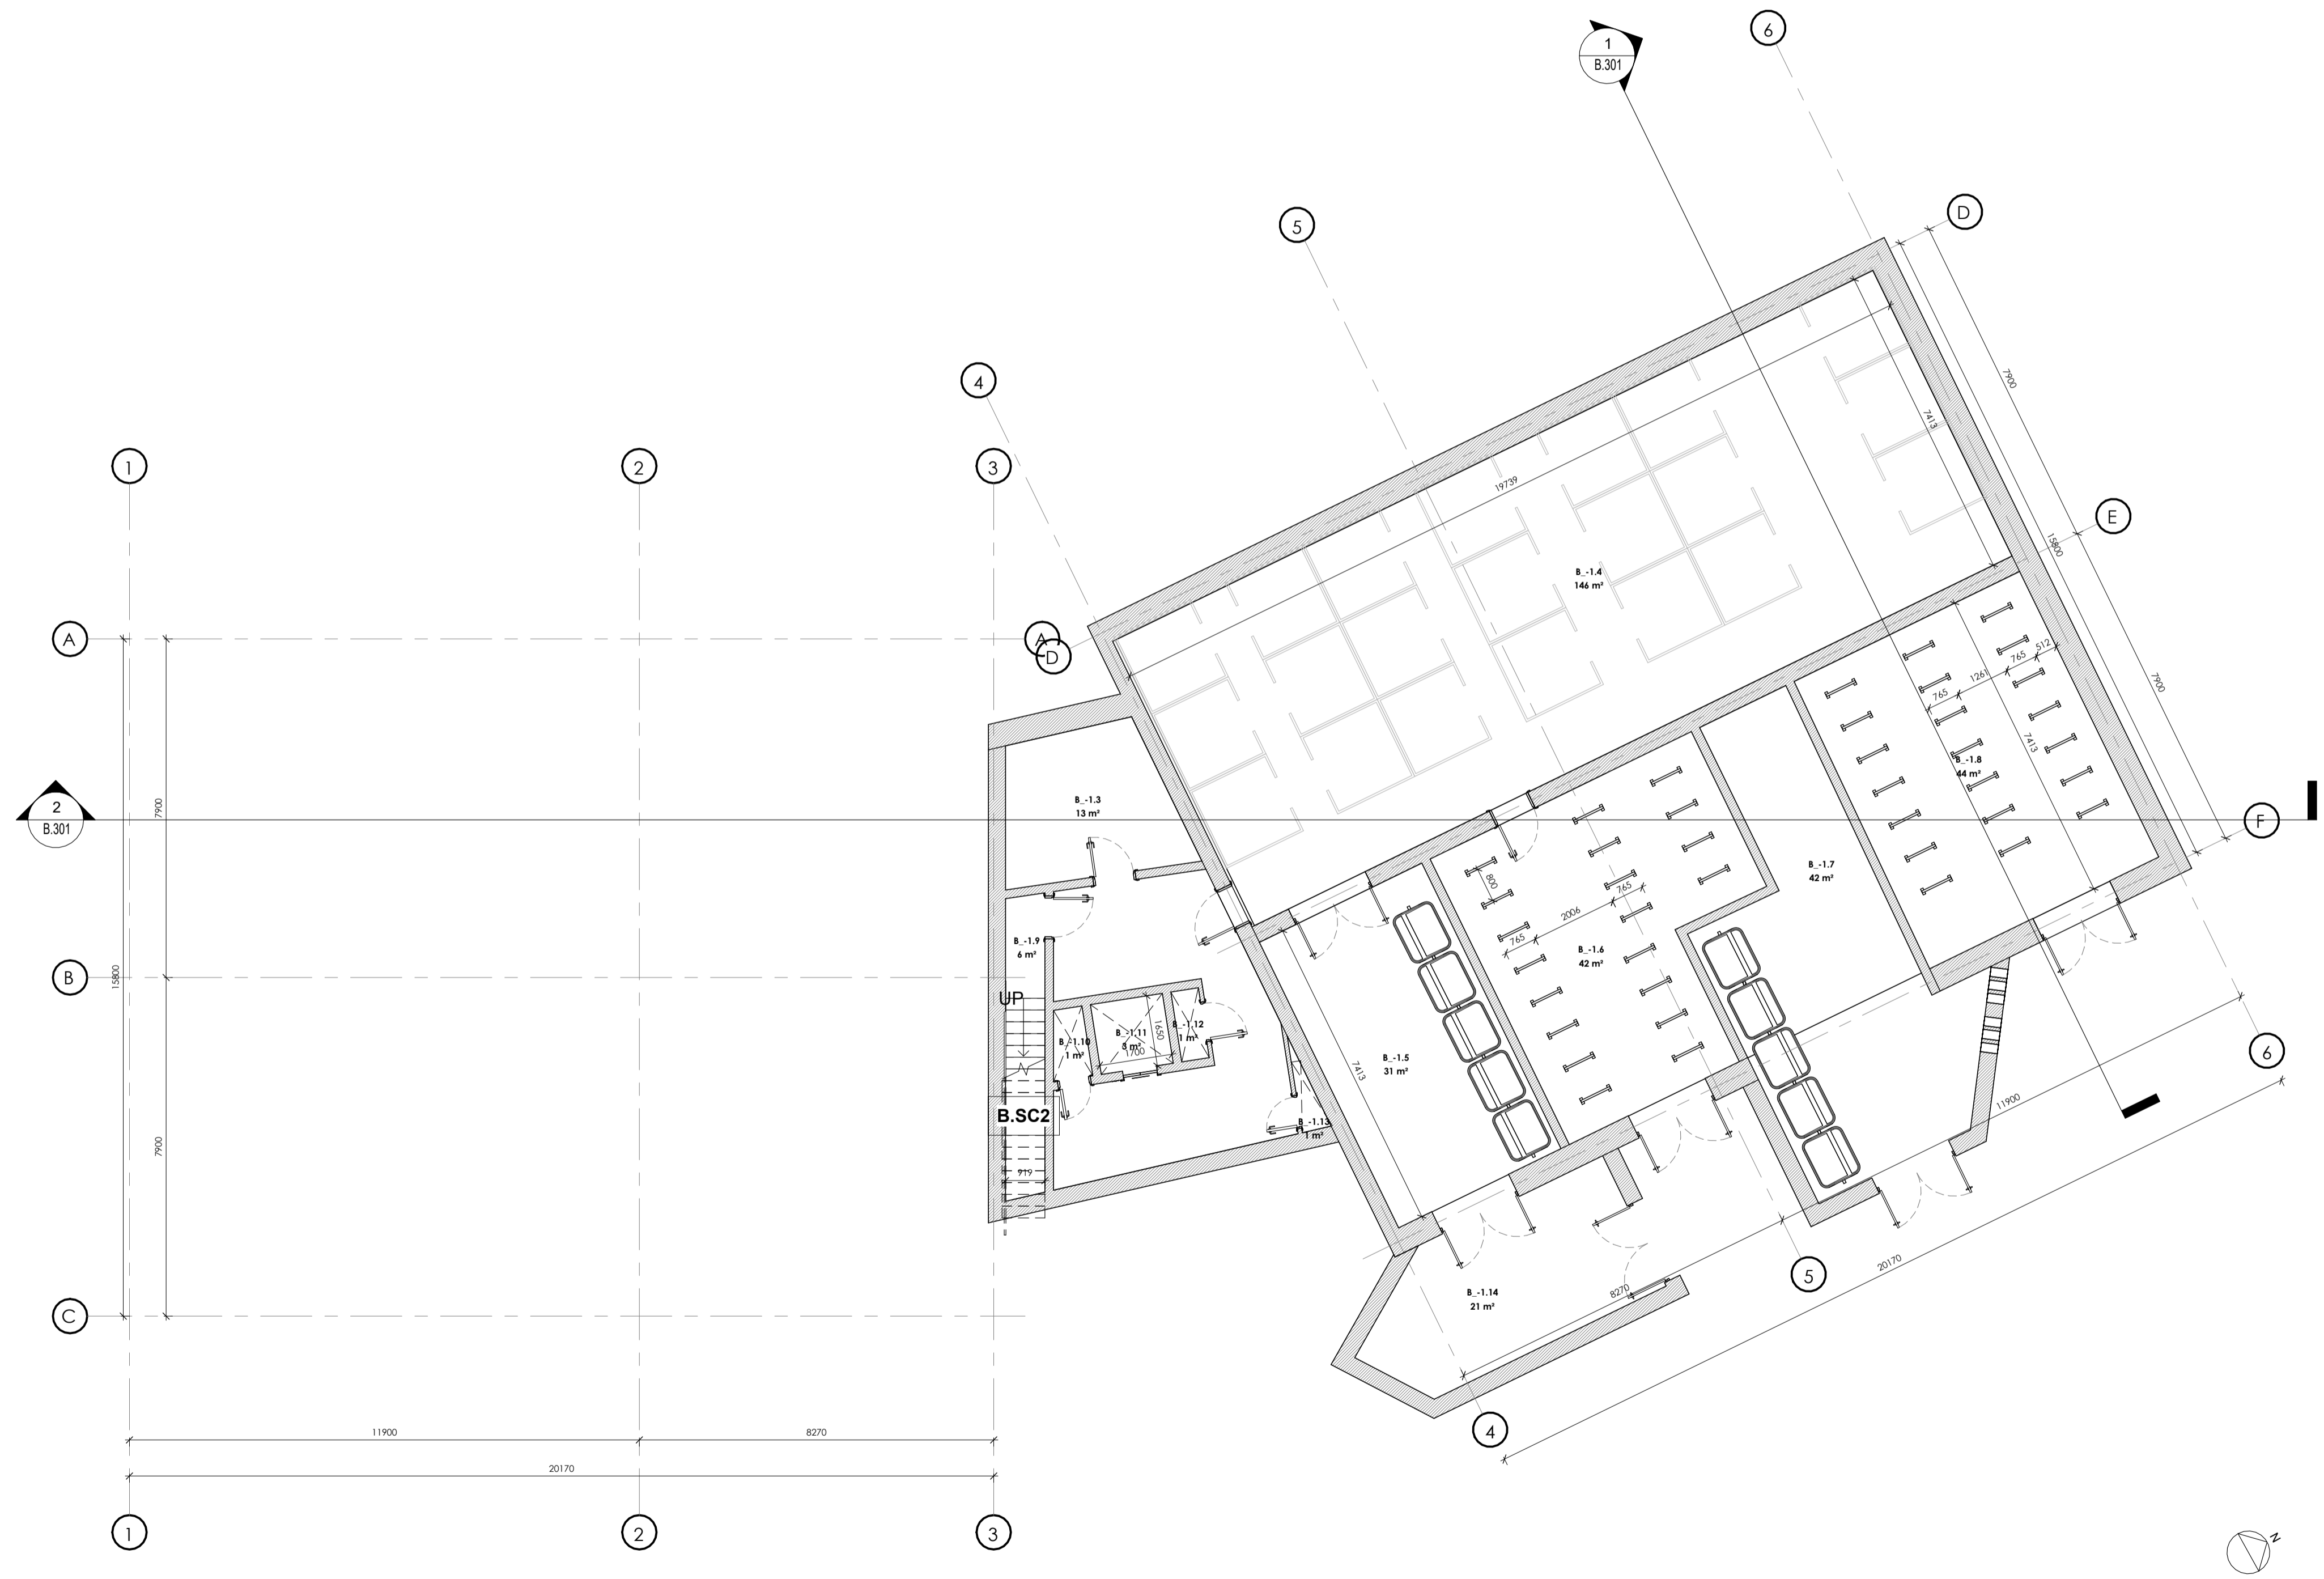

**1 Block B - Lower Ground Floor Plan**  
B.101b 1 : 100

