



NOTE:
All drawings to be read in conjunction with all other related documents and other consultants drawings and documentation. Architects to be informed immediately of any discrepancies before work proceeds.

© COPYRIGHT
This drawing and any design herein is copyright of Deaton Lysaght Architects and must not be reproduced in whole or in part without their express written consent.

DIMENSIONS
Figured dimensions only to be taken from this drawing. All dimensions to be checked on site. Architects to be informed immediately of any discrepancies before work proceeds.

REVISION:	DESCRIPTION:	DATE:

This drawing has been prepared for the following purpose only:

Part 8 Submission


It should not be used, nor information contained therein be relied upon, for any other purpose whatsoever.

Project Name: **Residential Housing Development**
 Project Address: **at Blackglenn Road**
 Client: **Dun Laoghaire Rathdown County Council**
 Project No.: **2338**
 Drawing No.: **BGR-ARCH-F-ZZ-DR-A-F.201**
 Drawing Title: **Block F - Elevations Sheet 1**
 Scale: **As Shown at A1 / Half Scale at A3**
 Revision: **1**


Dun Laoghaire-Rathdown County Council
 Head Office: 2 Marine Rd., Dún Laoghaire, Co. Dublin, A96 K6C9
 Telephone: +353 1 205 4700
 Email: info@dlrccoco.ie

Deaton Lysaght Architects
 Head Office: 44 South Richmond Street, Dublin 2, D02 T284
 Telephone: +353 1 475 4960
 Email: mail@dlarch.ie

JFOC ARCHITECTS
 Head Office: 354 Greenmount House, Harolds Cross, Dublin 6W, D6W X008
 Telephone: +353 1 453 0277
 Email: info@jfocharchitects.com

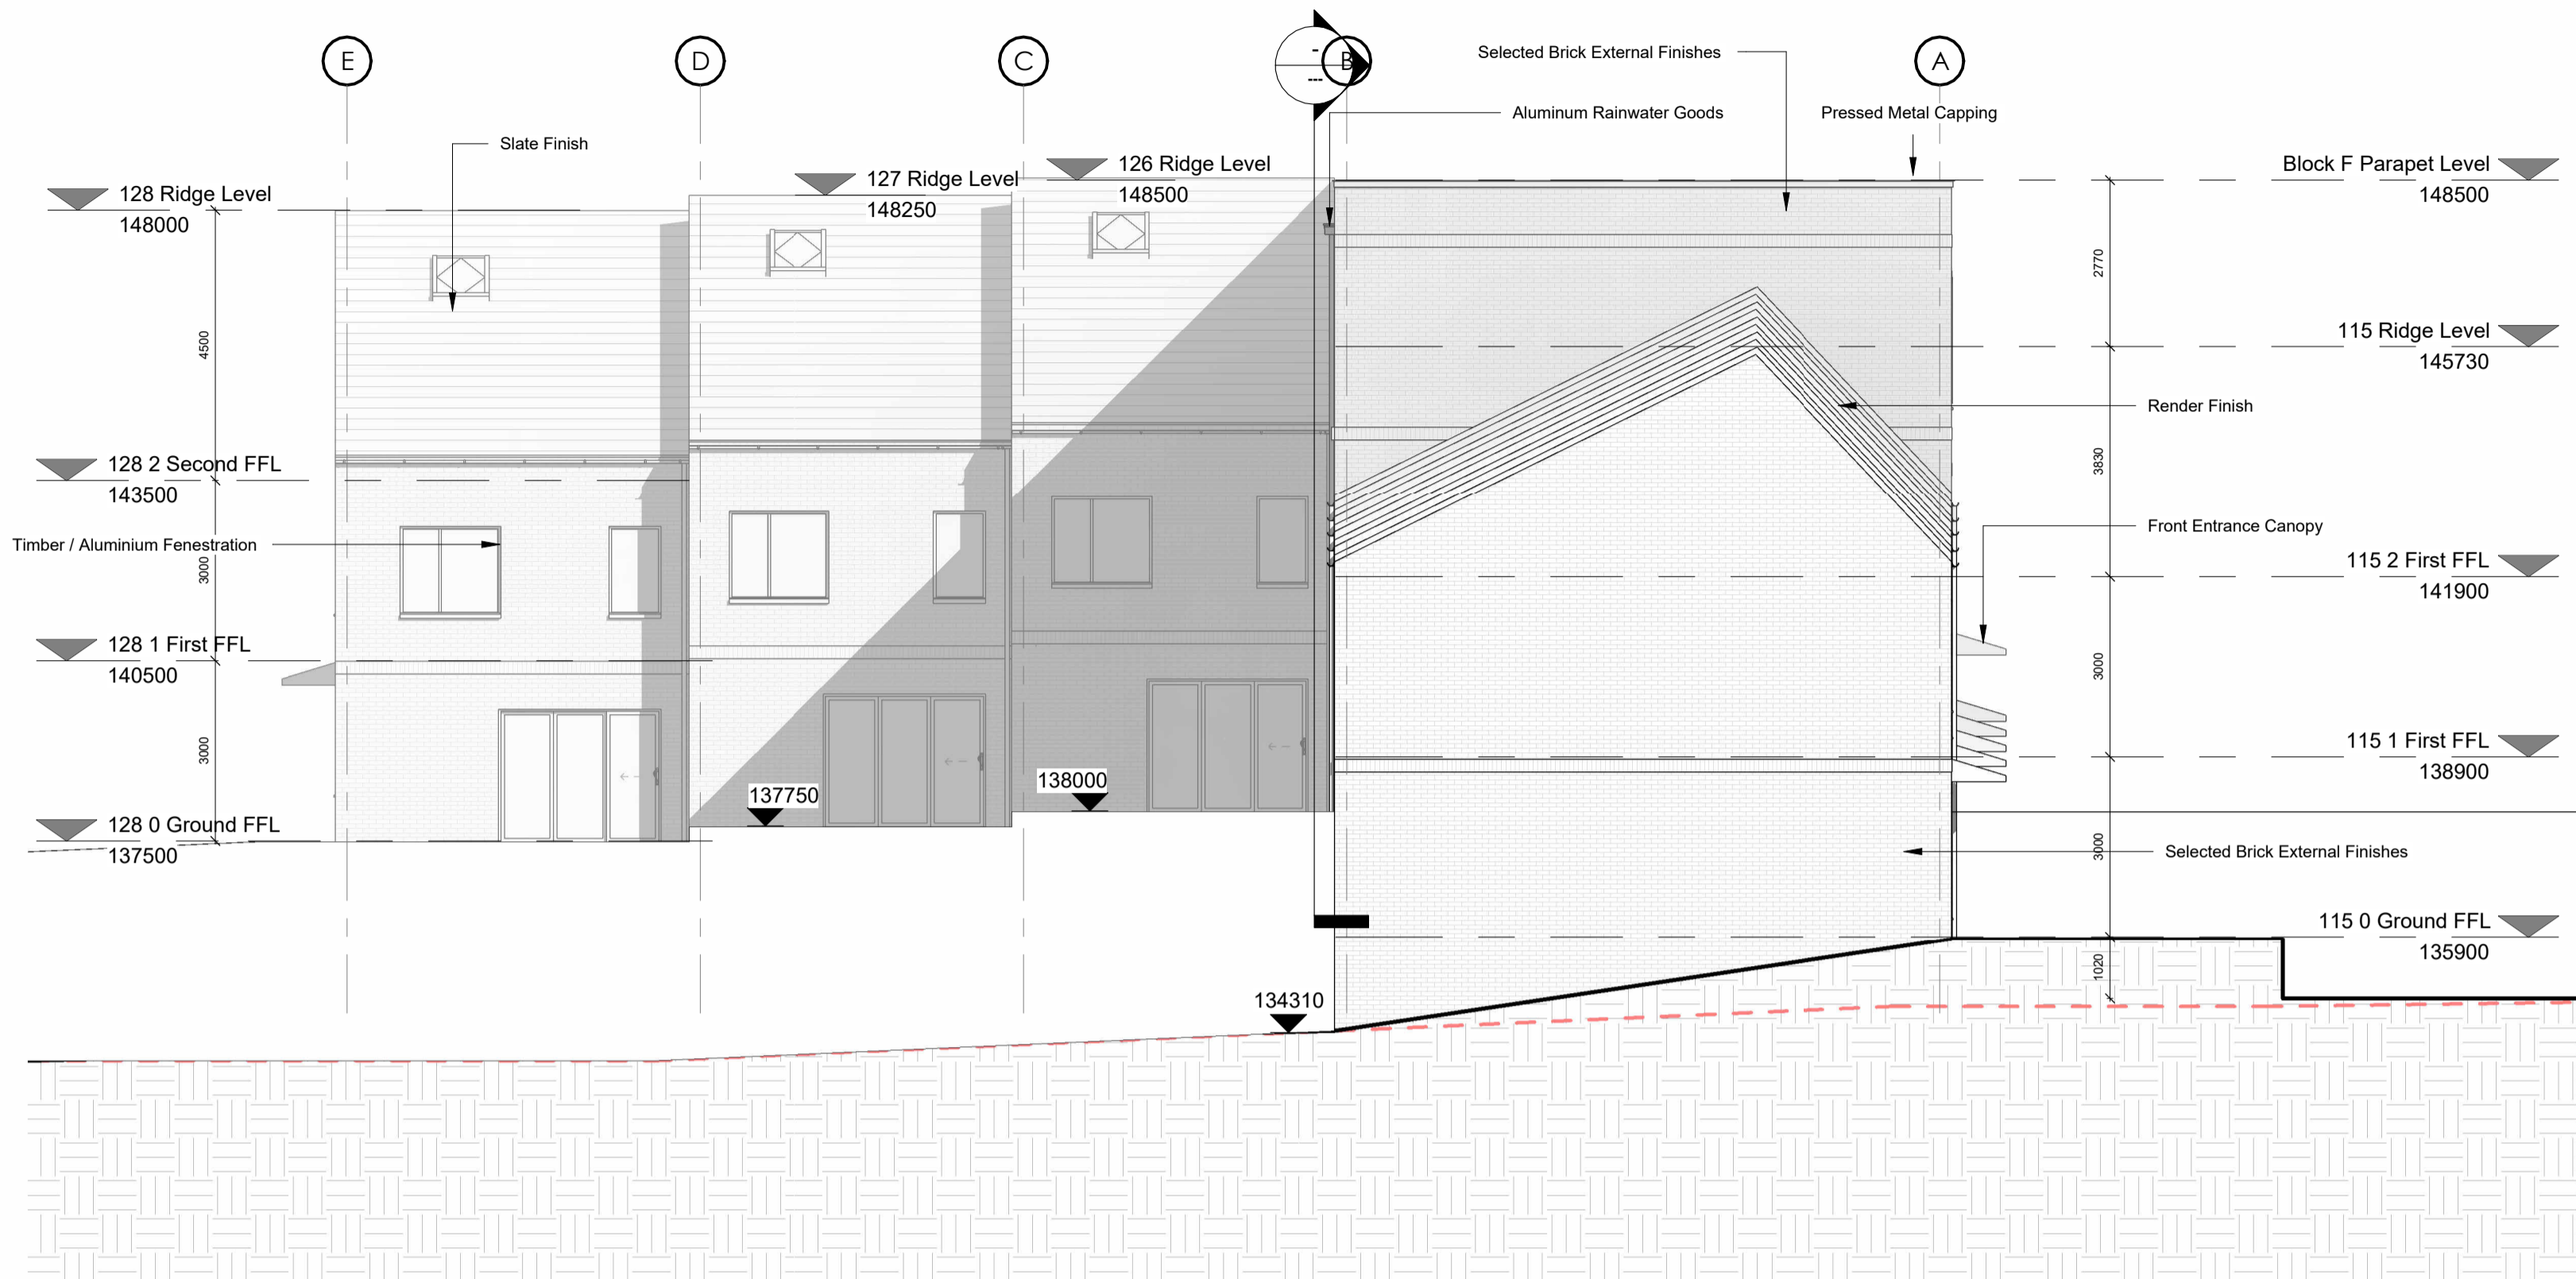

1 Block F - East Elevation
1 : 100

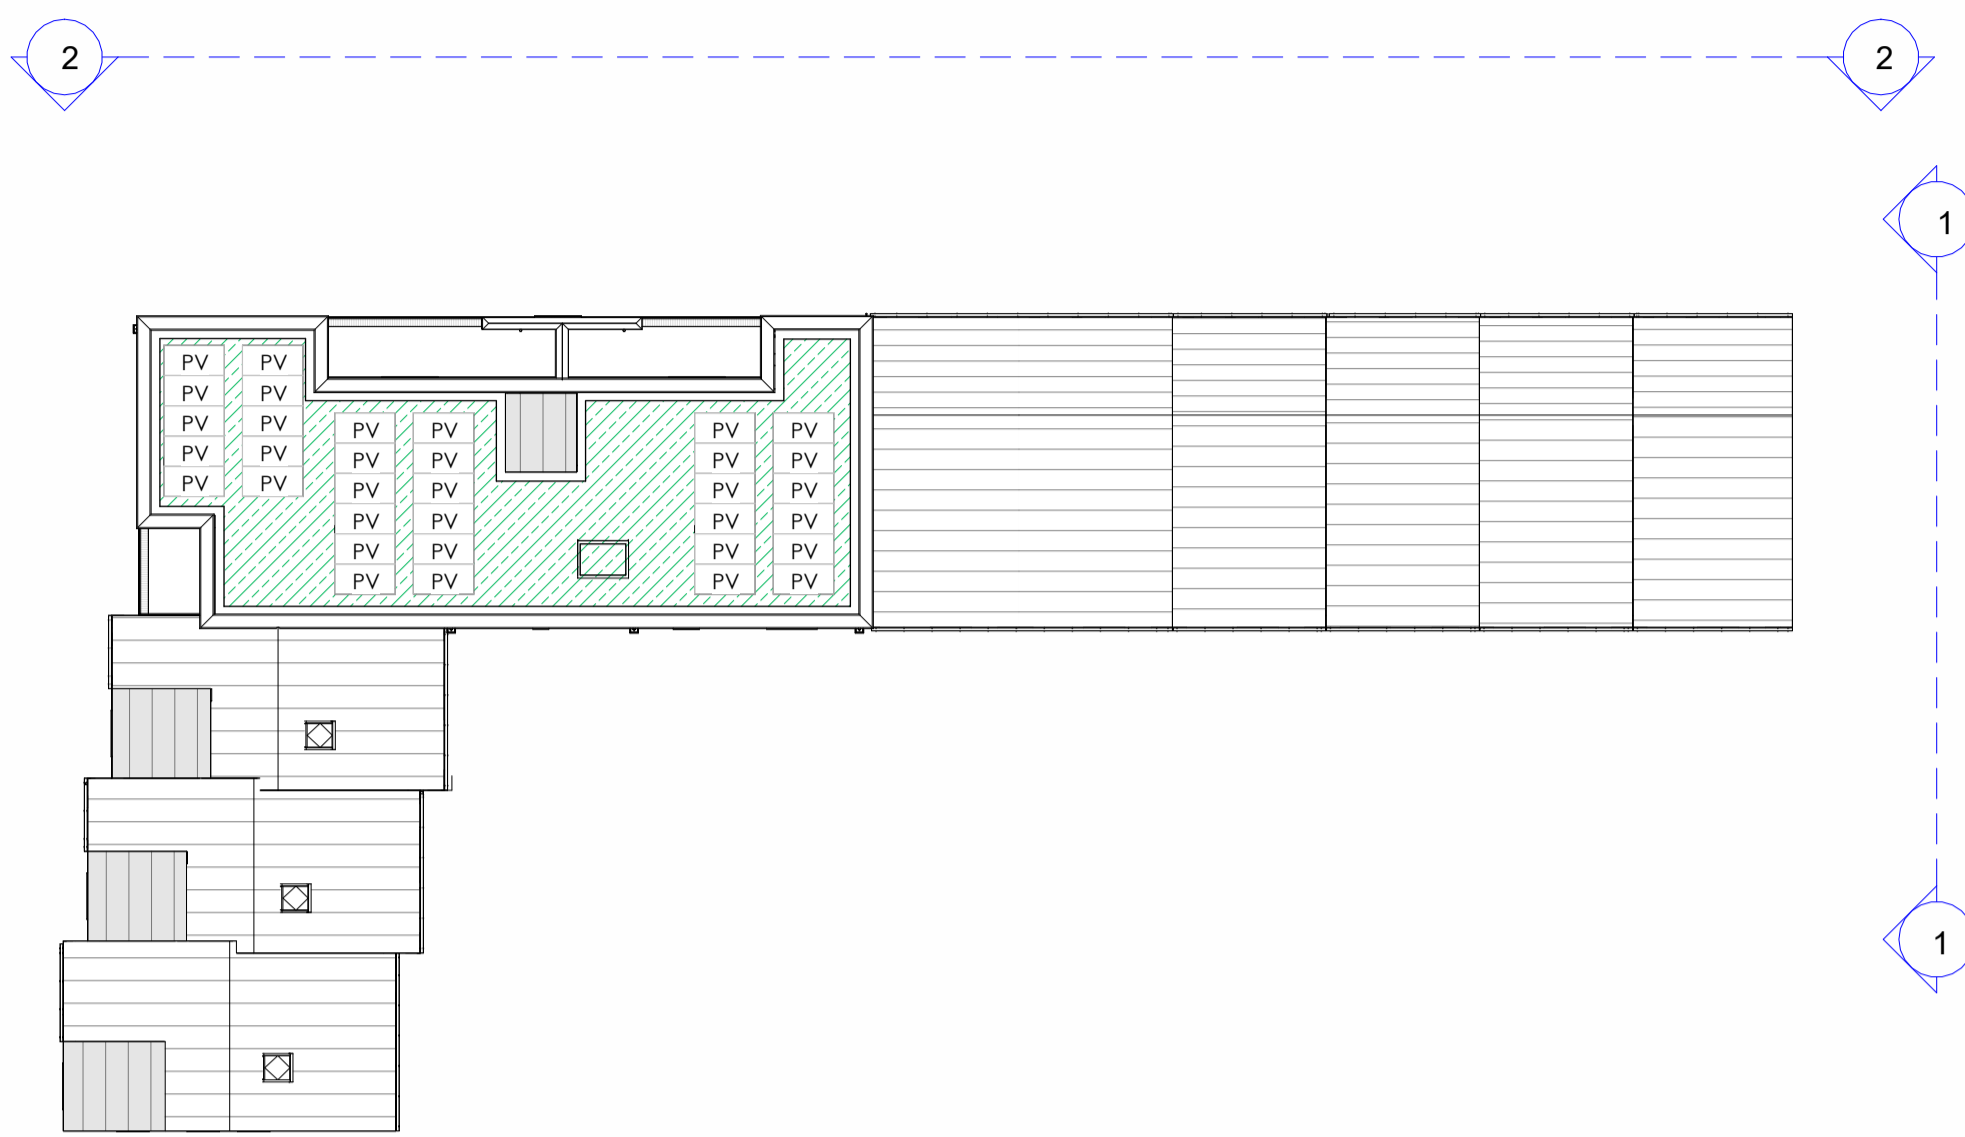

K1 Block F - Keyplan
1 : 250



2 Block F - North Elevation
1 : 100