




LOWER GROUND FLOOR PLAN (LEVEL 001)
Scale 1:100

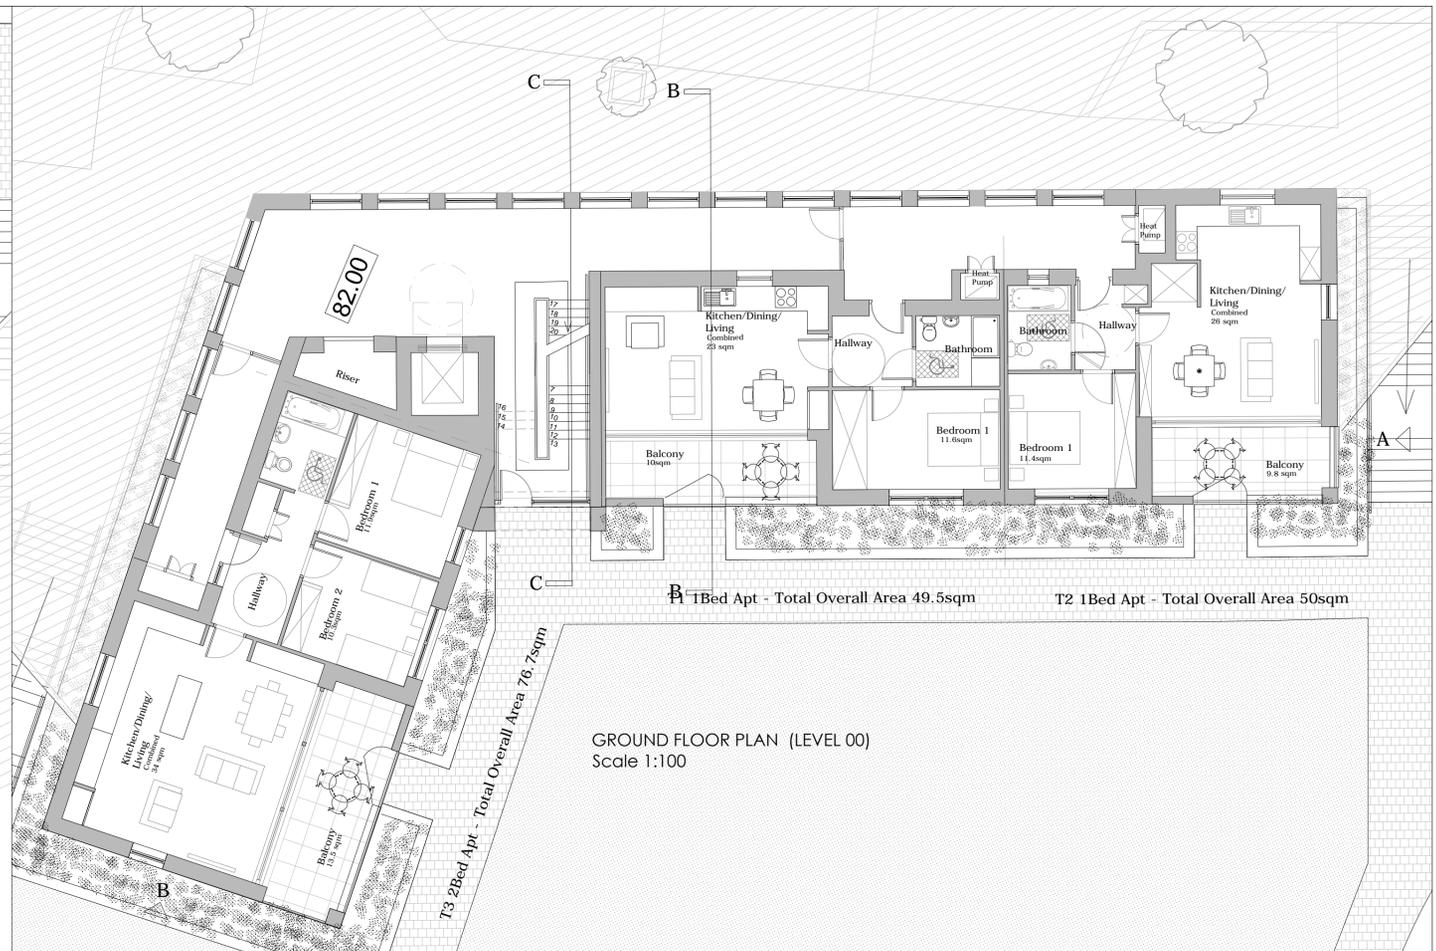

GROUND FLOOR PLAN (LEVEL 00)
Scale 1:100

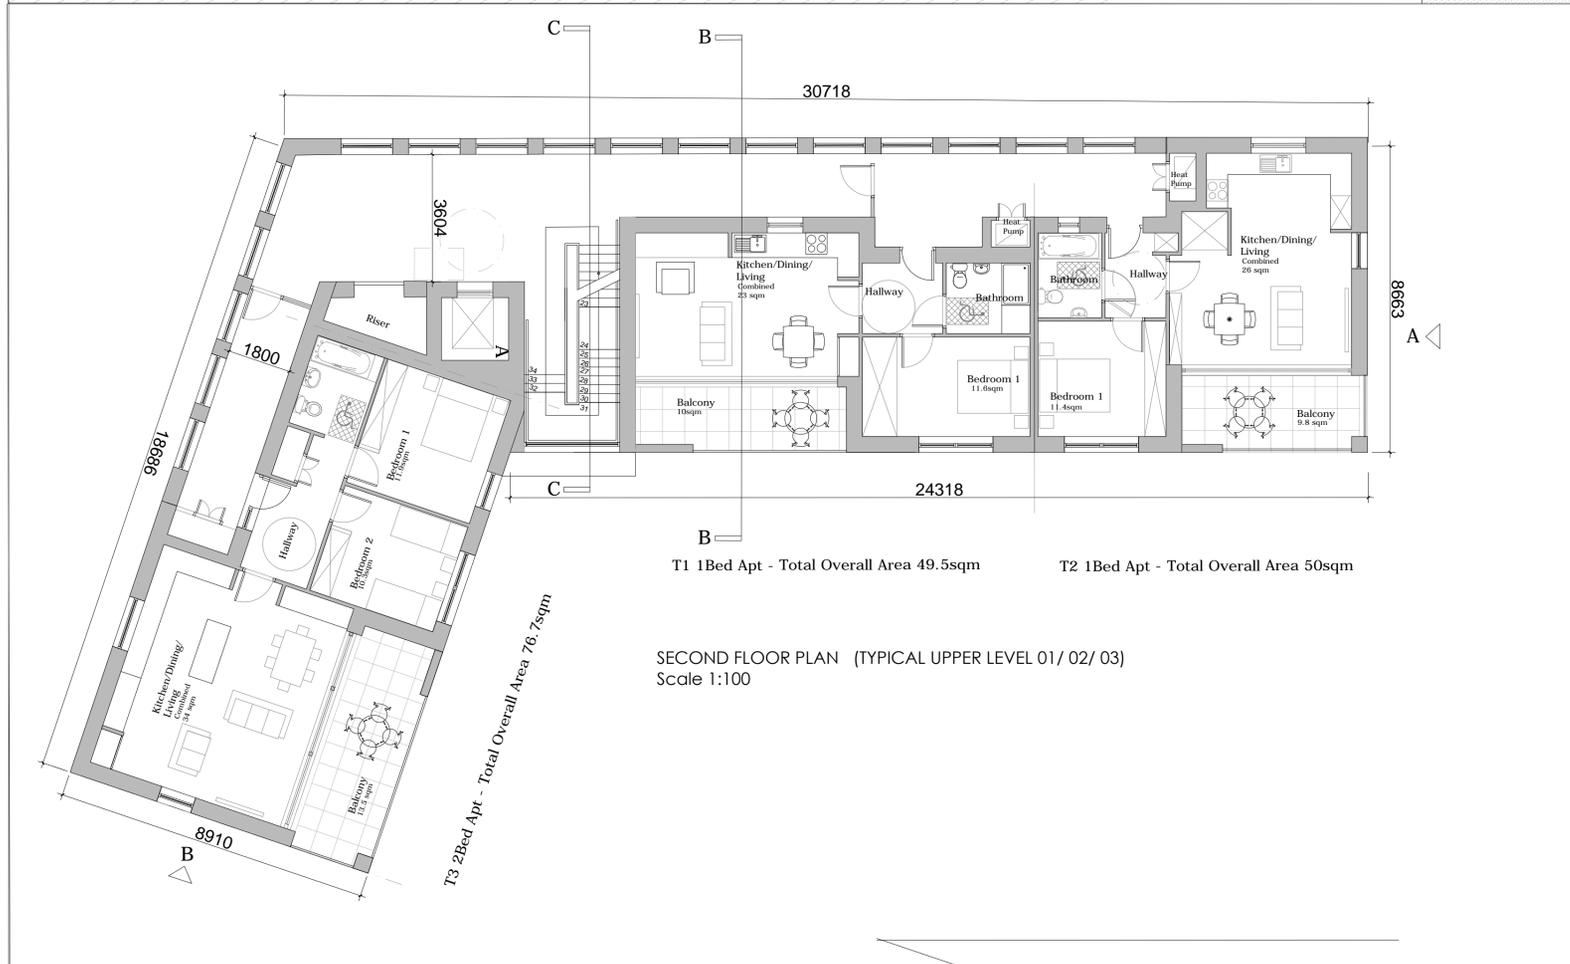

SECOND FLOOR PLAN (TYPICAL UPPER LEVEL 01/02/03)
Scale 1:100

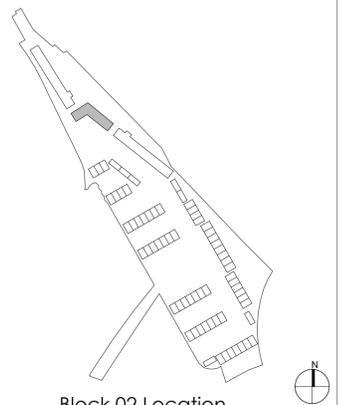

Rev.	Date	Drawn	Description

Do not scale from this Drawing, use figured dimensions only. Check all dimensions on site before commencing work. Report any discrepancies to Architect before proceeding.
All products & materials are named on an 'or equivalent' basis. This Drawing and Designs thereon are copyright of the County Council. ©

© - Ordnance Survey Ireland. All rights reserved.
Licence number 2009/25/CCMA/
Dun Laoghaire-Rathdown County Council.



Job
Ballyogan Court
Drg
Block 2: Floor Plans

Scale - 1:100BA1	Status - PLANNING
Date - 15.02.2019	CAD Ref -
Job No - 1832	Drawing No -
Drn -	Chd -
Architects Department County Hall, Marine Road, Dun Laoghaire, Co. Dublin. Phone: (01) 2054700 Fax: (01) 2060391	Rev - 1832-P-00-12