




ROOF PLAN

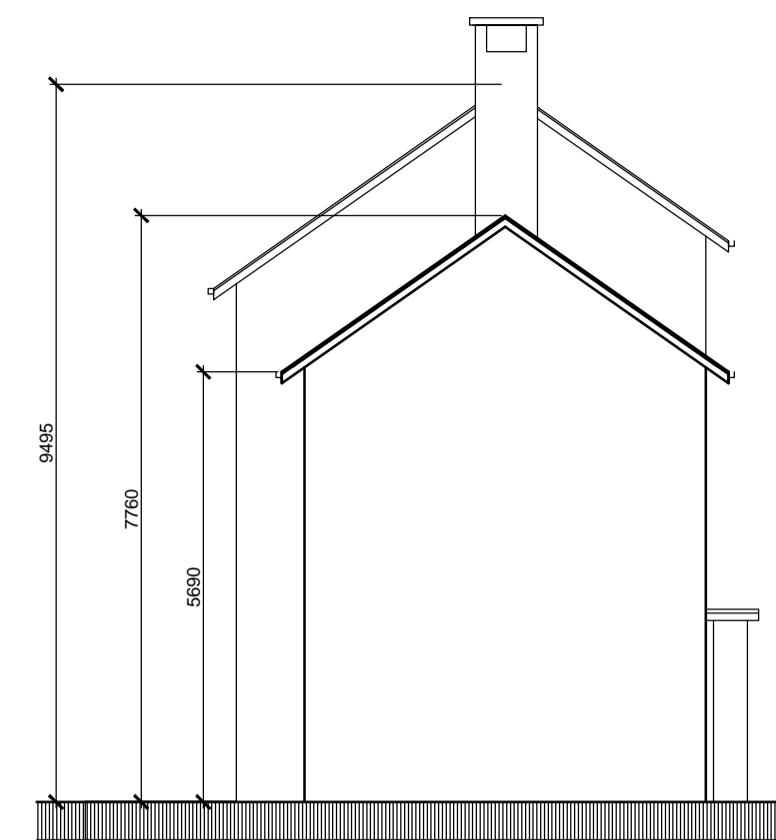



END ELEVATION

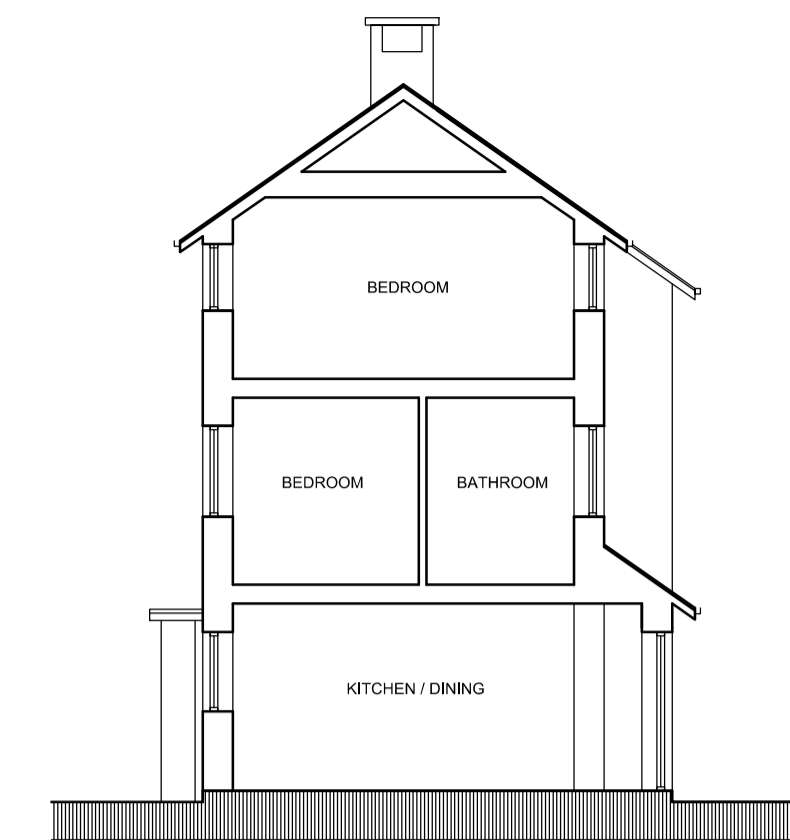



CROSS SECTION

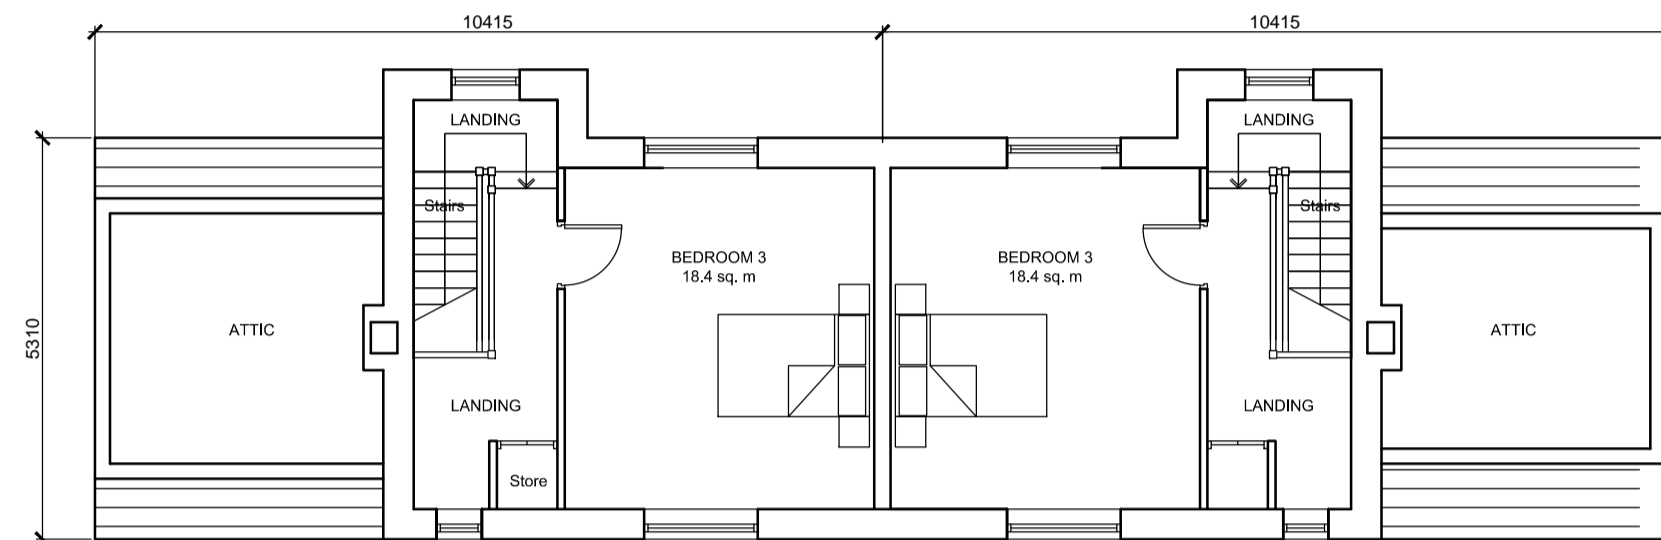


SECOND FLOOR PLAN

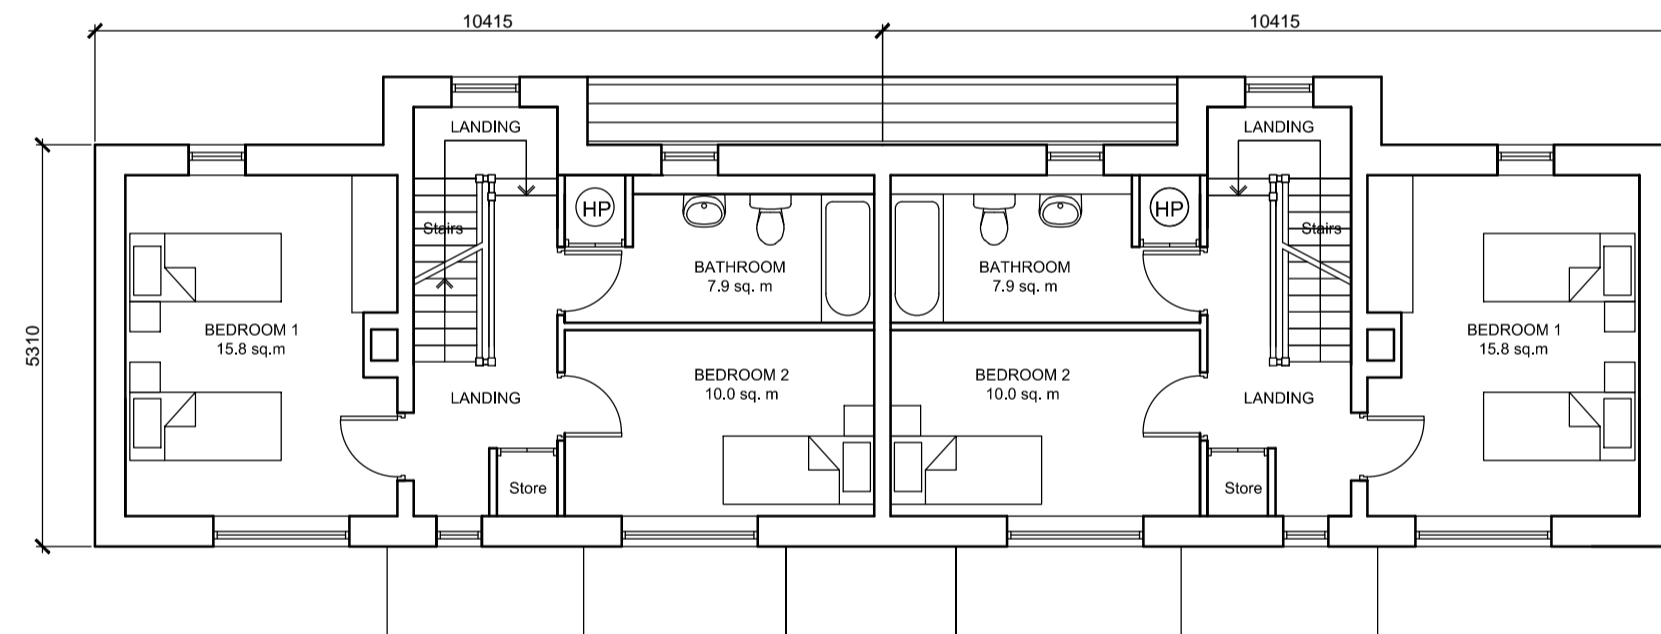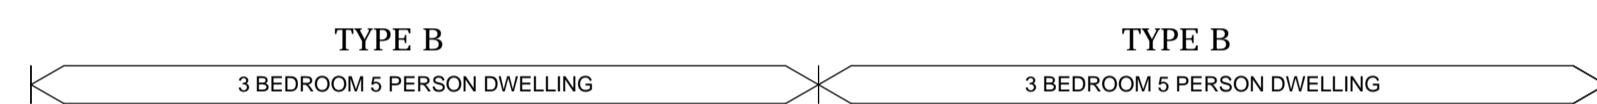


FIRST FLOOR PLAN

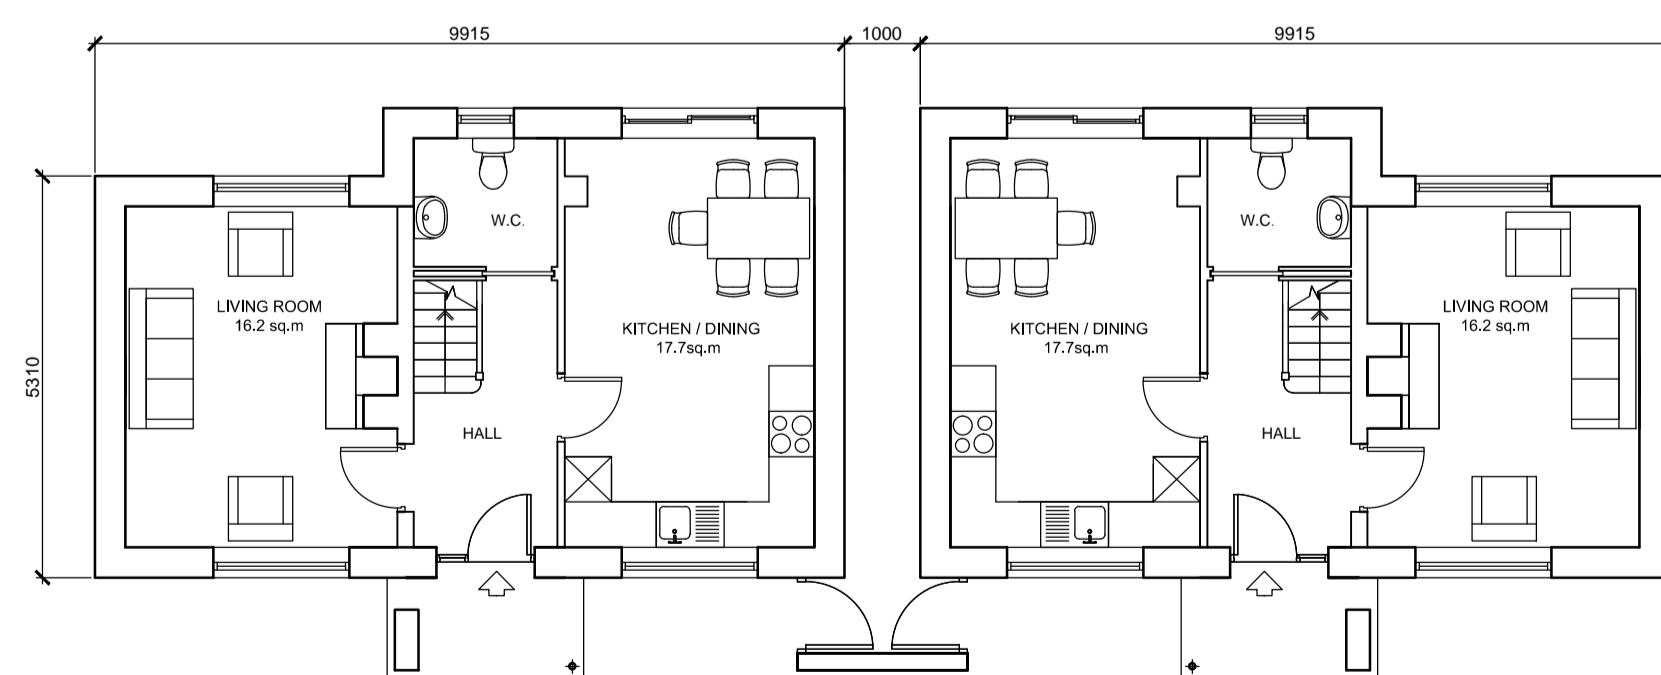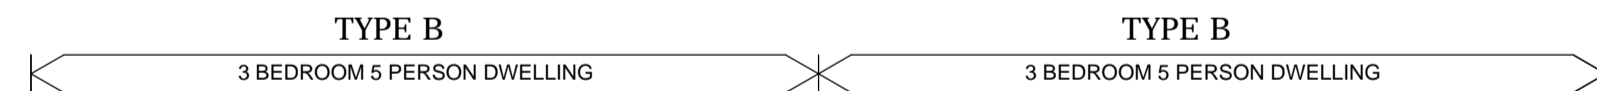

GROUND FLOOR PLAN

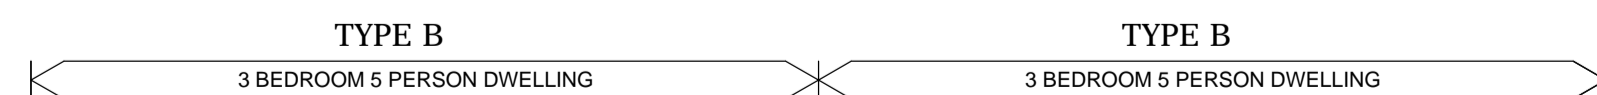


REAR ELEVATION - TYPE B

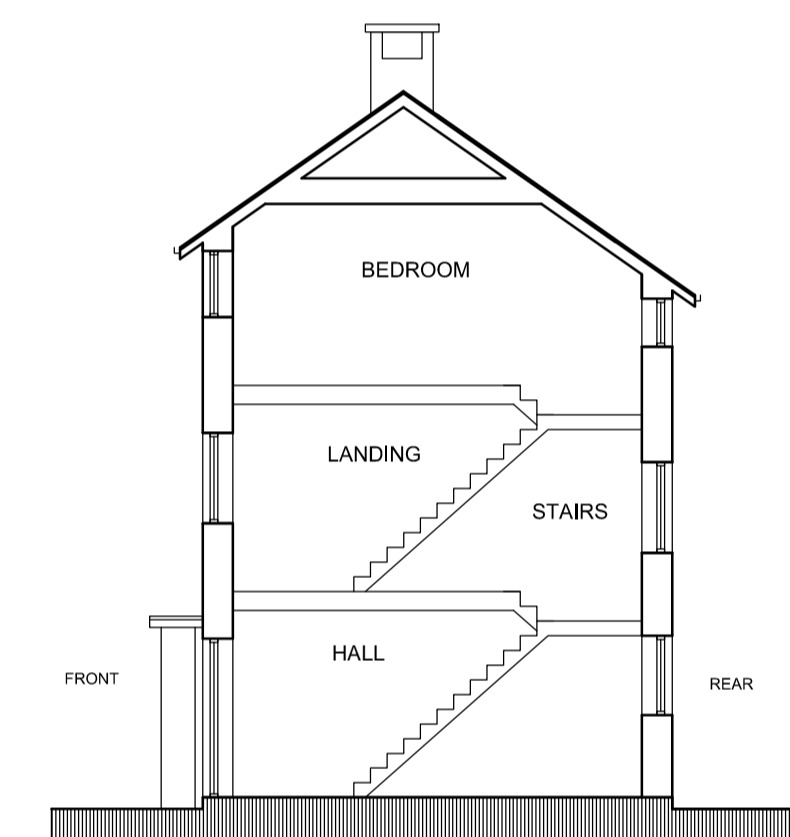

CROSS SECTION



FRONT ELEVATION - TYPE B

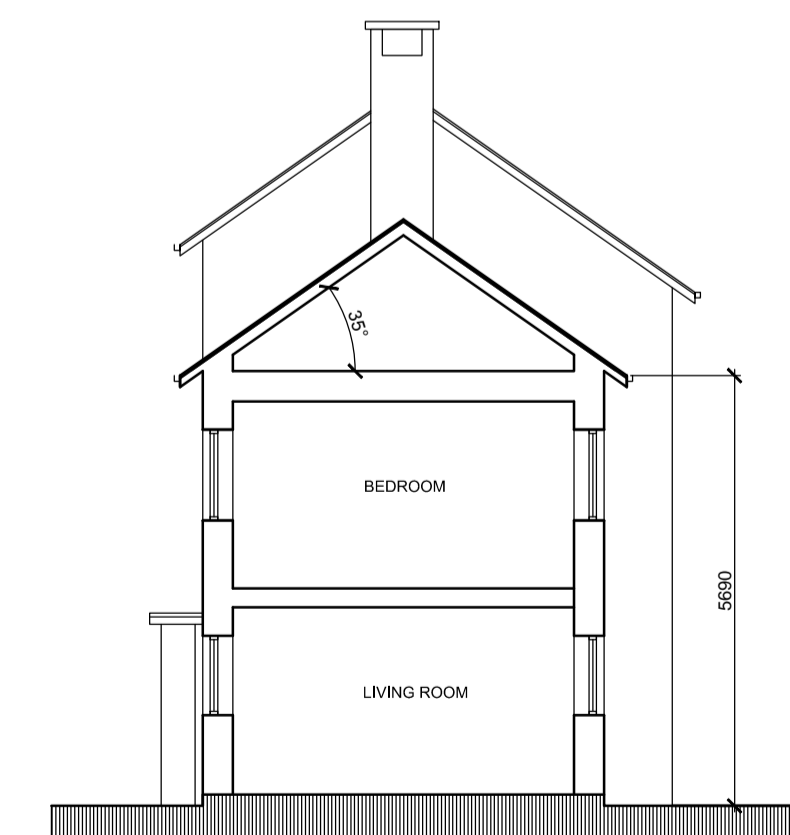

CROSS SECTION

Rev.	Date	Drawn	Description

Do not scale from this Drawing, use figured dimensions only. Check all dimensions on site before commencing work. Report any discrepancies to Architect before proceeding. This Drawing and Designs thereon are copyright of the County Council. ©

© - Ordnance Survey Ireland. All rights reserved.  
Licence number 2009/25/CCMA/  
Dun Laoghaire-Rathdown County Council.



Job	HOUSING REDEVELOPMENT AT FITZGERALD PARK	Scale - 1: 100 (A1)	Status - PART 8
Date	MARCH 2015	Job No - 1798	CAD Ref -
Drg	DWELLING TYPE B	Drn.   Cld.	Drawing No - 06 Rev -
<small>Architects and Culture Department County Hall, Marine Road, Dun Laoghaire, Co. Dublin. Telephone (01) 2054700. e-mail: architects@dlrccoco.ie</small>			