



— Site Boundary

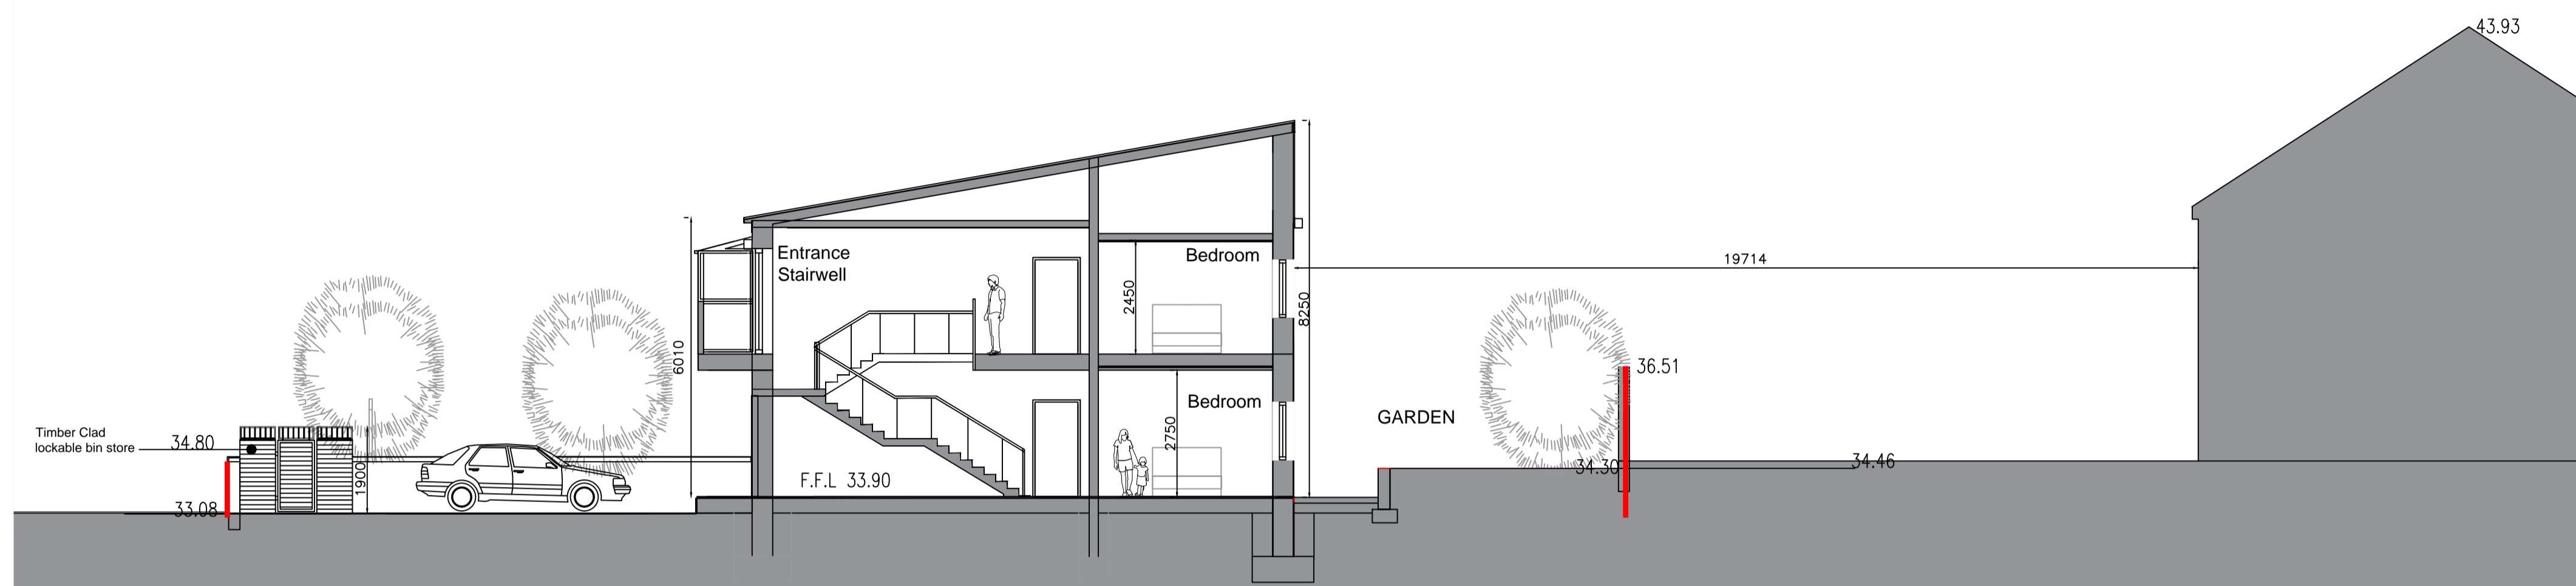


SECTION A-A-

1.100

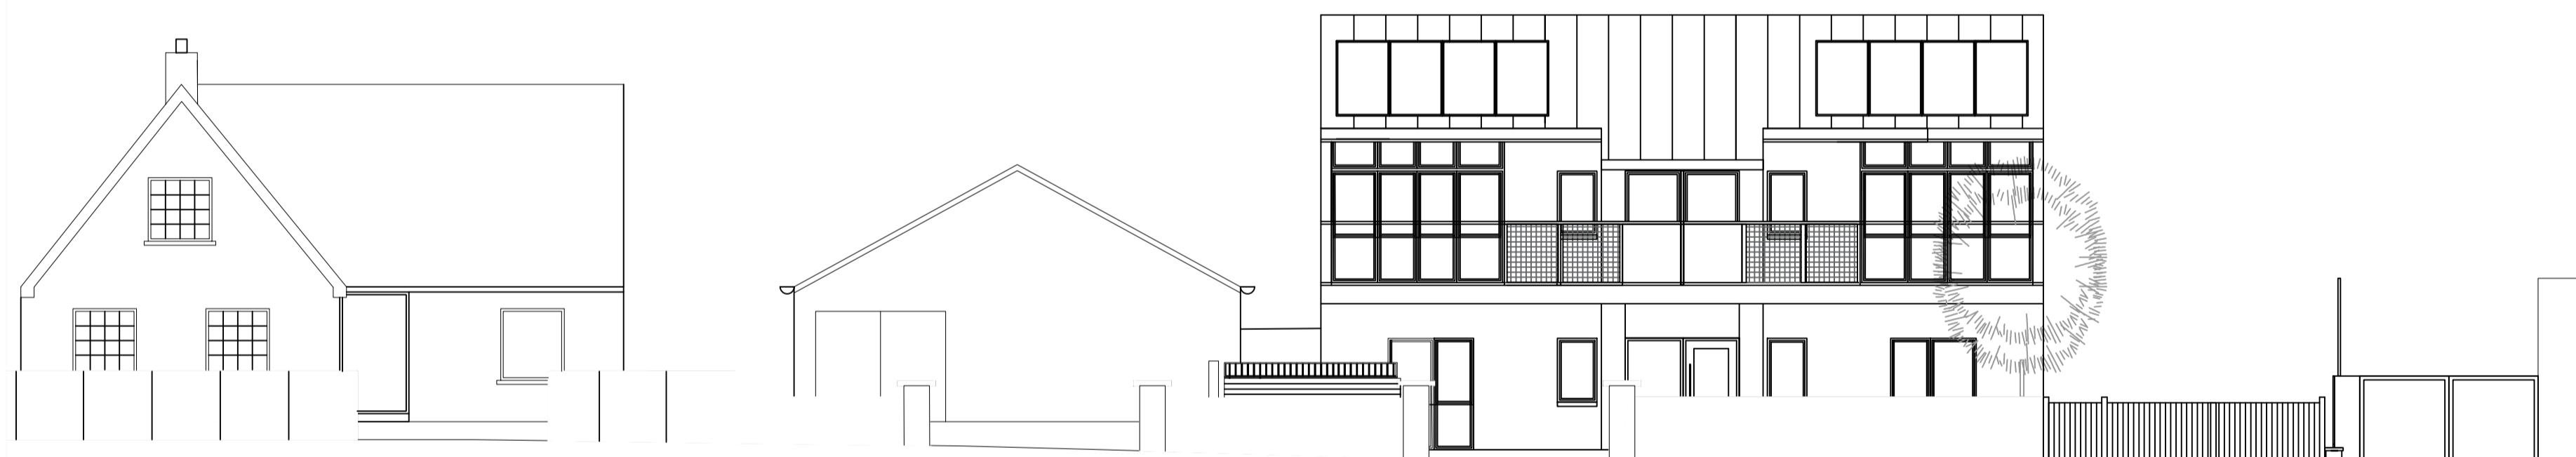


CONTIGUOUS ELEVATION

1.100

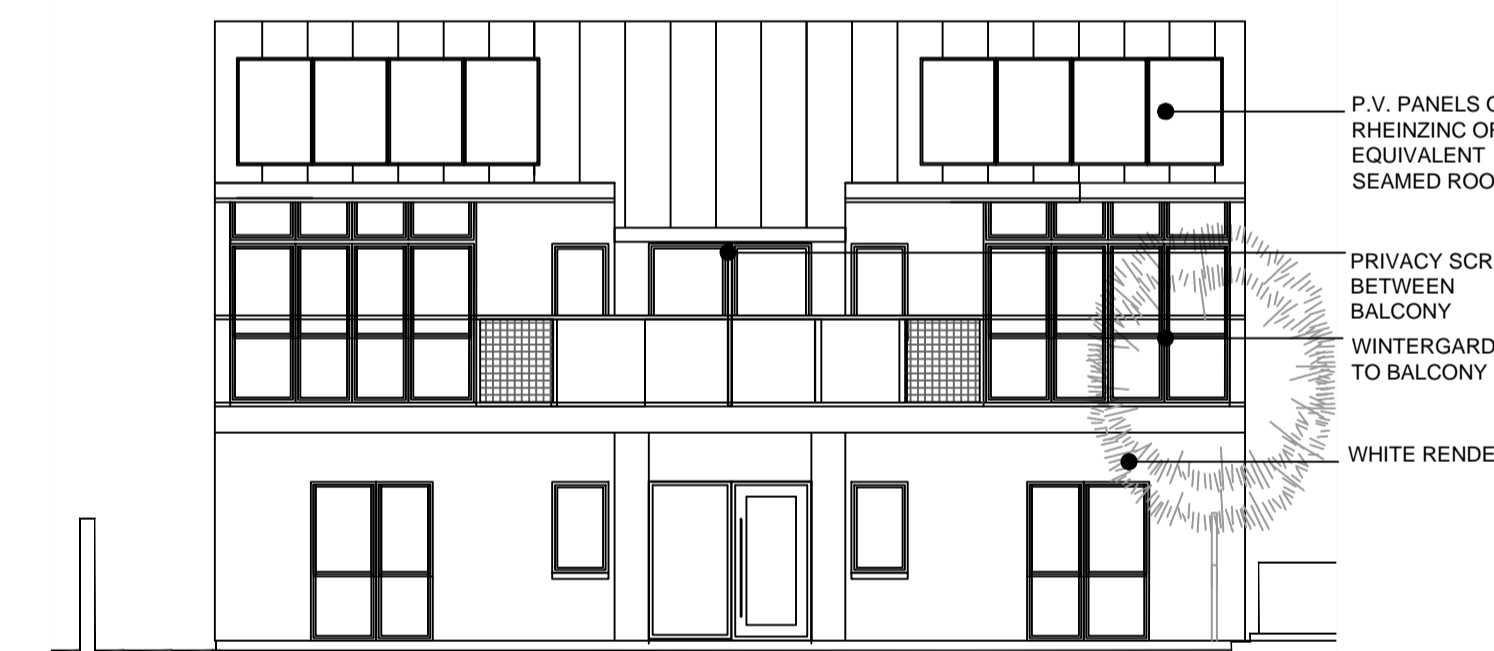


FRONT ELEVATION

1.100

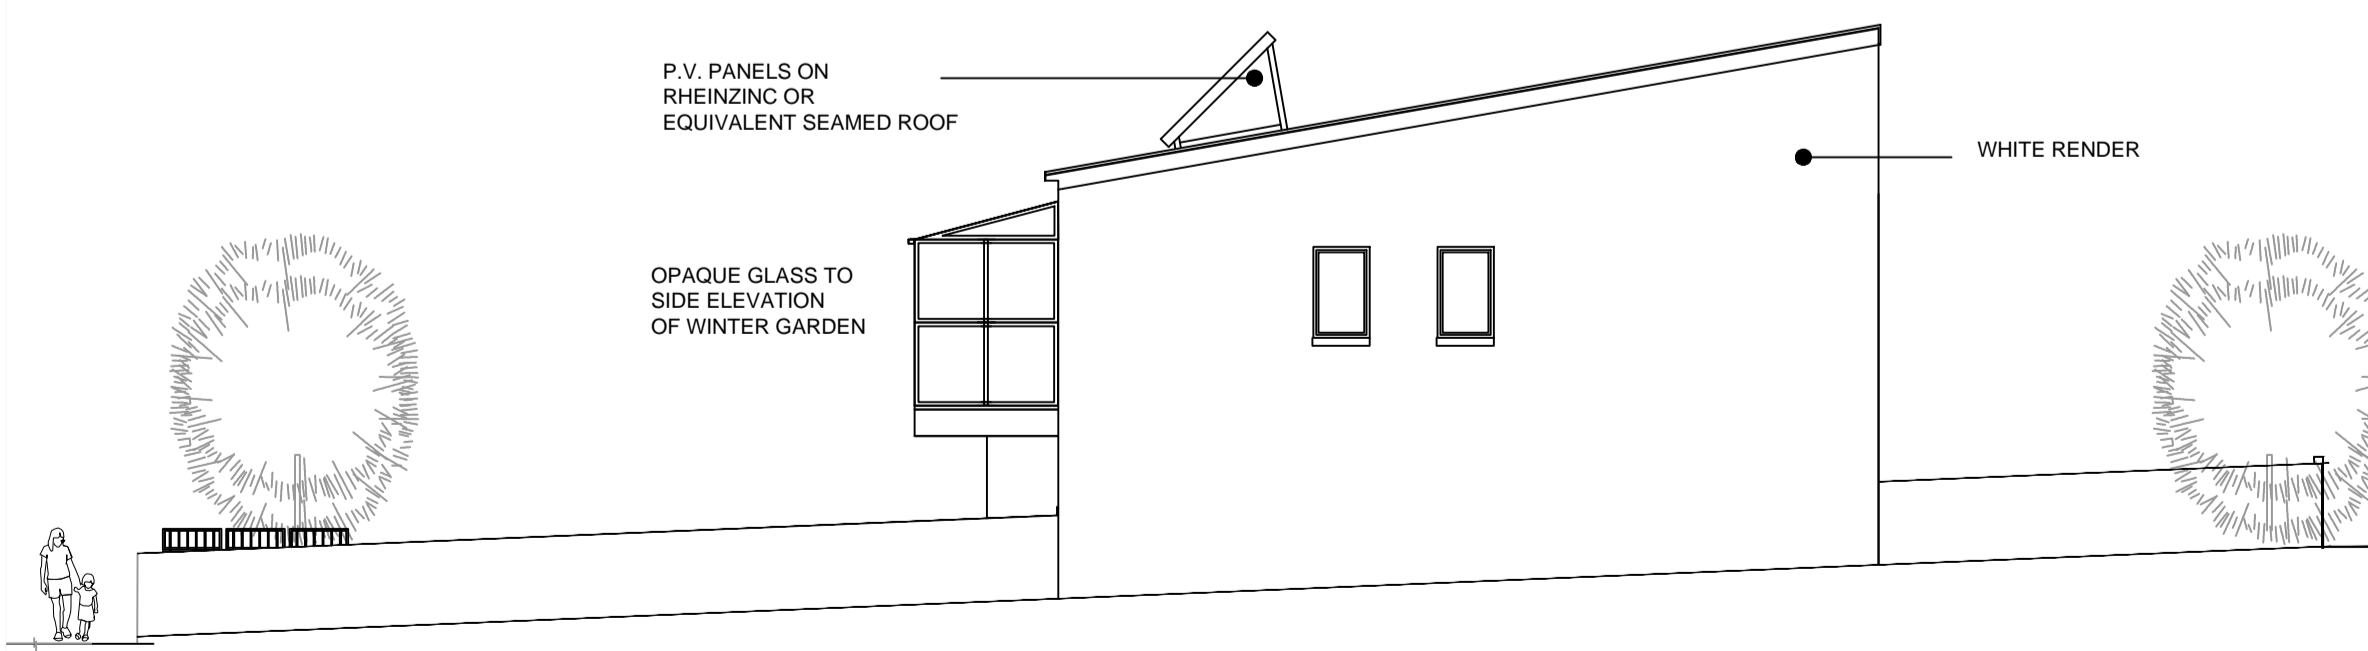


ELEVATION TO ENTRANCE TO GRANGE CLOSE

1.100

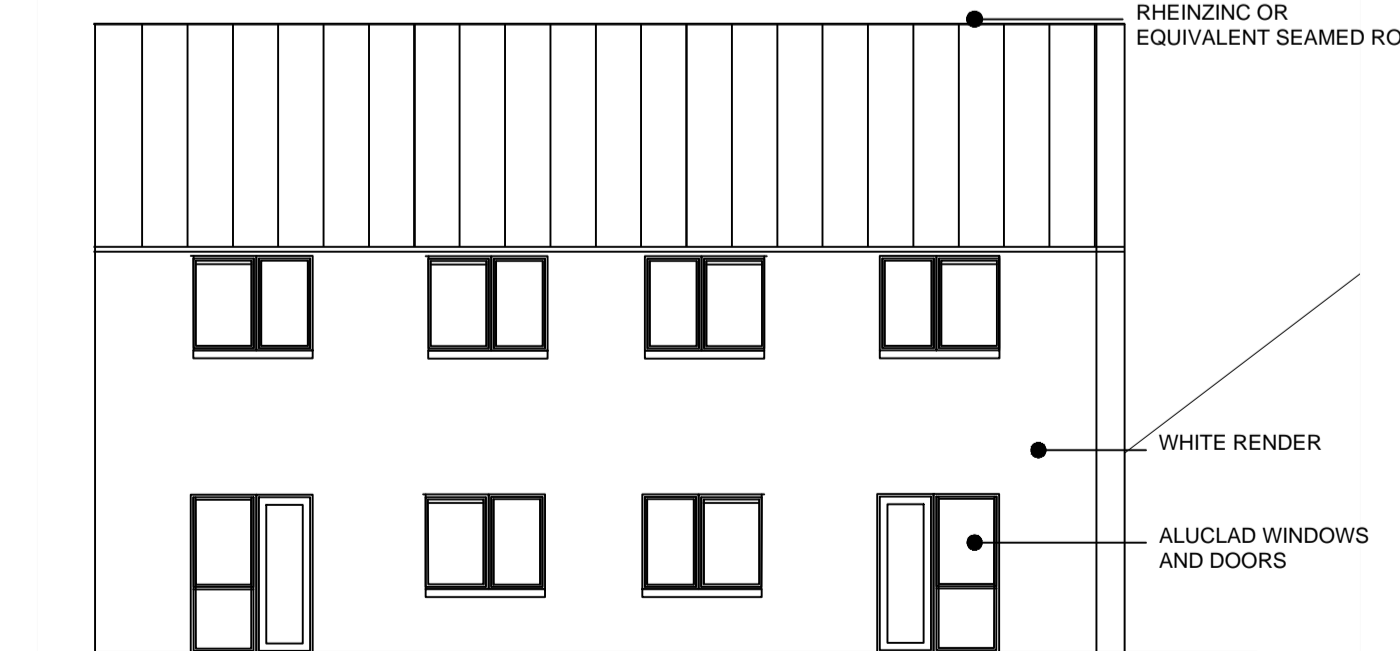

BACK ELEVATION

1.100

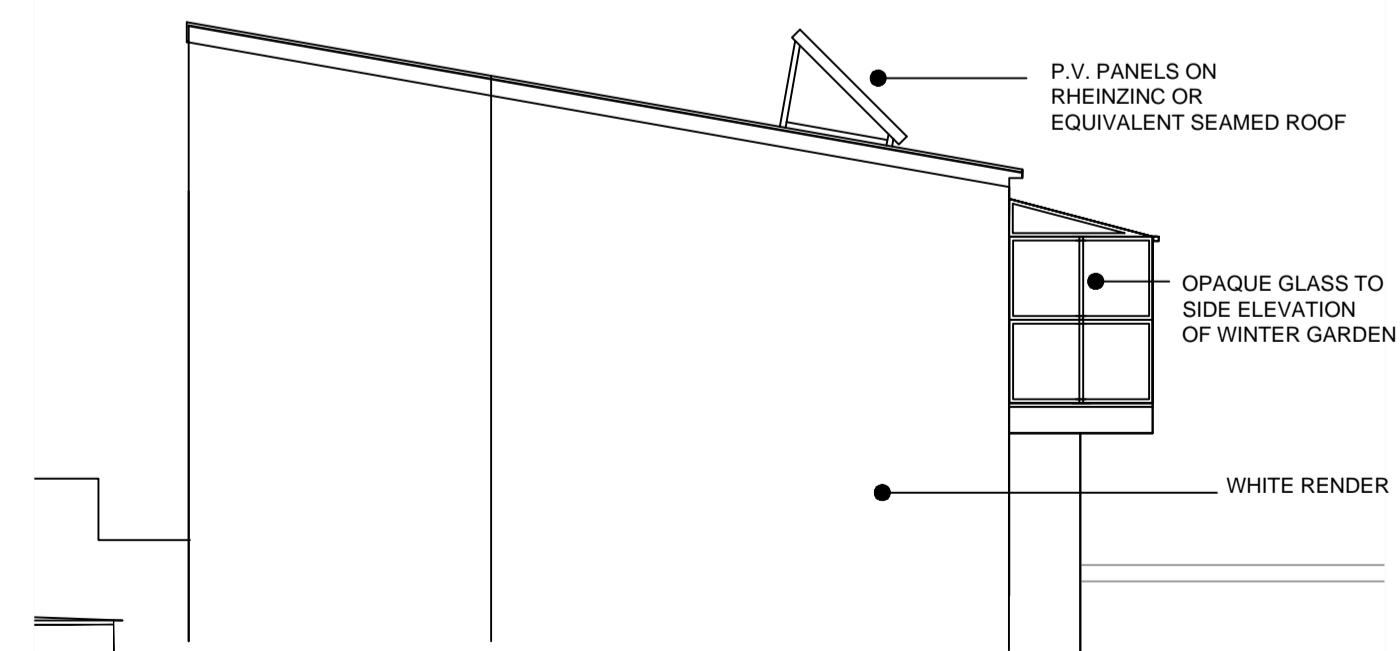

SIDE ELEVATION

1.100

DATE	DRN	NOTES



Client: Dun Laoghaire Rathdown County Council

Project: Proposed Social Housing Units  
4 Number one bed Apartments  
132 Pottery Road Co. Dublin

Dwg Title: Part 8

Drawn By: POC / FS  
13.6.16

Scale: 1:100 1:50 Dwg No: 152/D/PT8/03