





PROPOSED SITE PLAN

SCALE 1:200

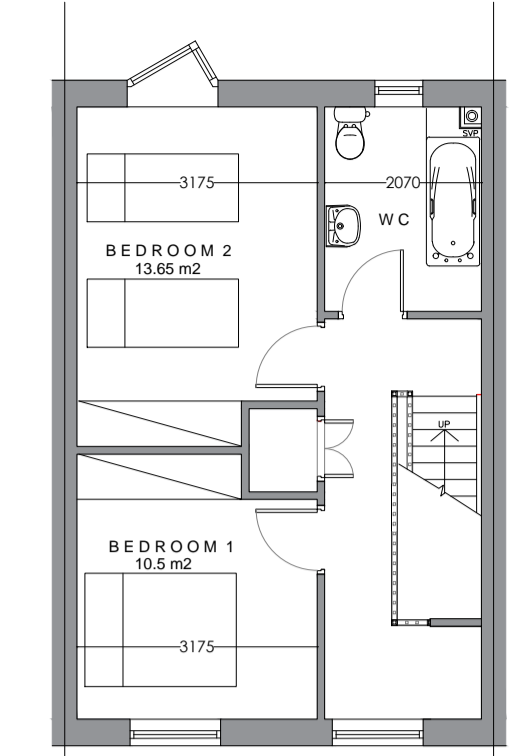

FIRST FLOOR PLAN

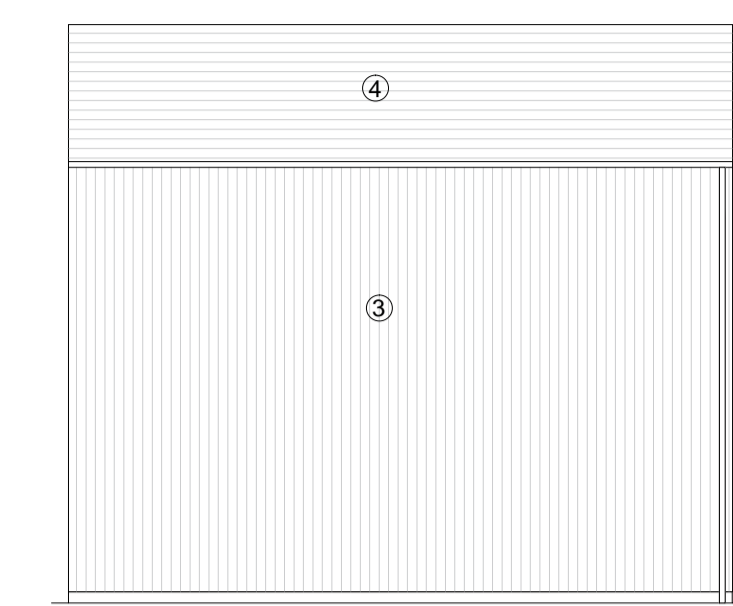


SIDE ELEVATION



FRONT ELEVATION

REAR ELEVATION

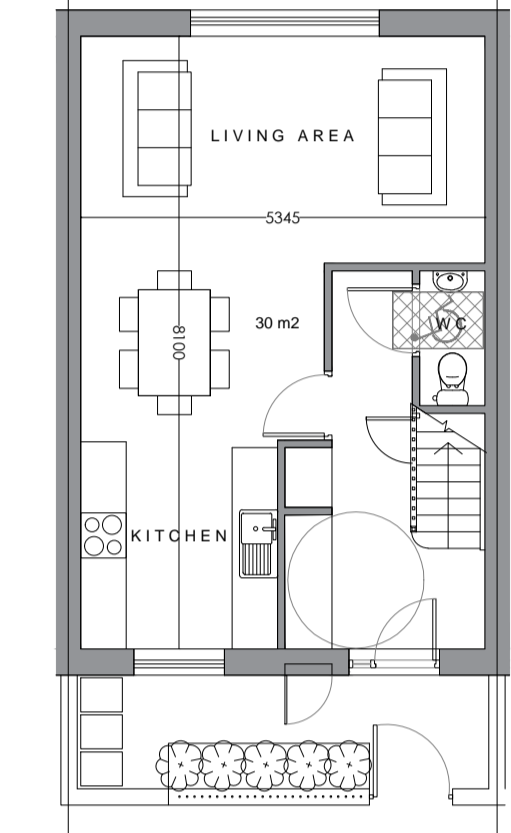

GROUND FLOOR PLAN



LONG SECTION




CROSS SECTION


- ① Aluted timber windows
- ② Opaque glass
- ③ Selected metal / timber / fibre cement / brick cladding
- ④ Selected metal / fibre cement slate

NARROW FRONTAGE 2 BED HOUSE


SCALE 1:100

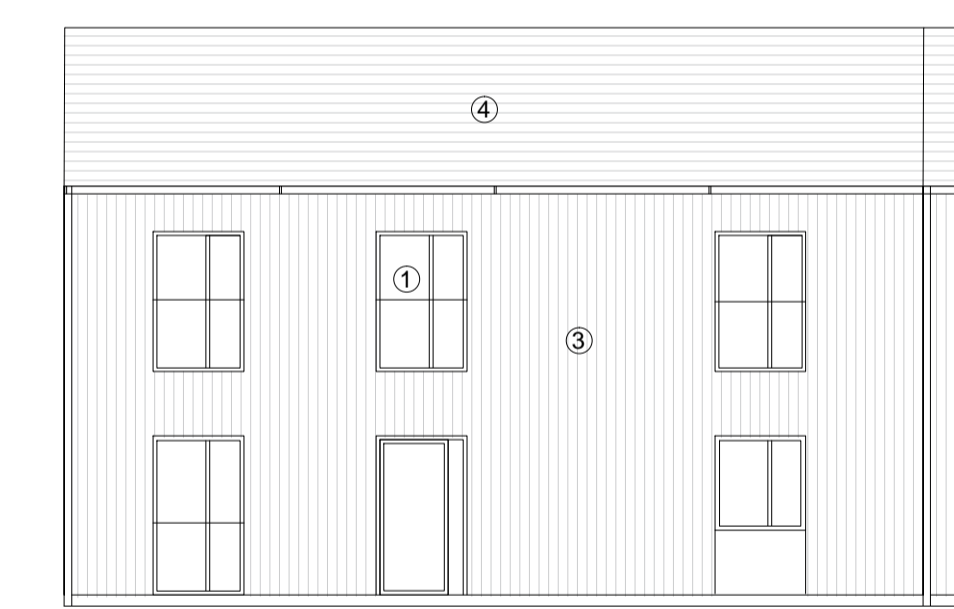


FRONT ELEVATION

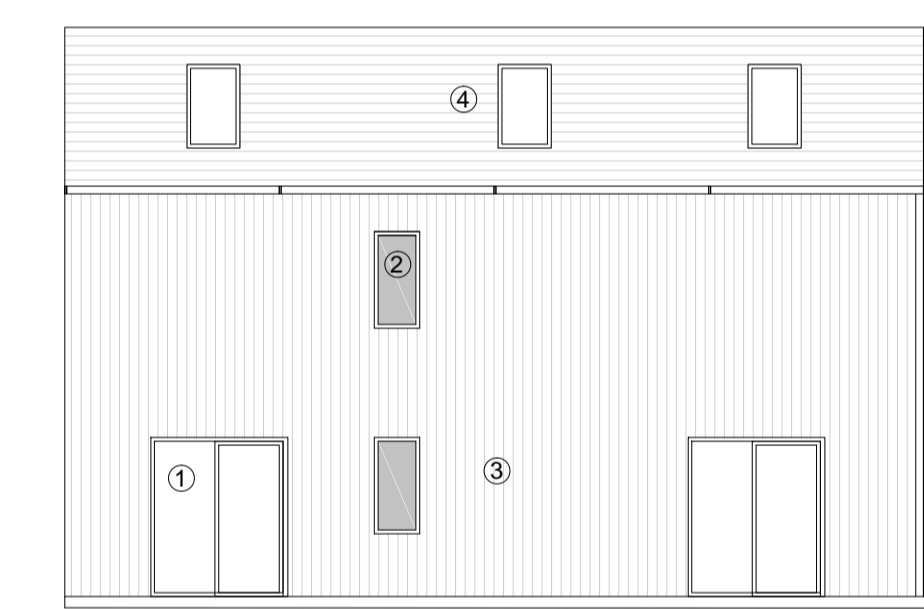

REAR ELEVATION

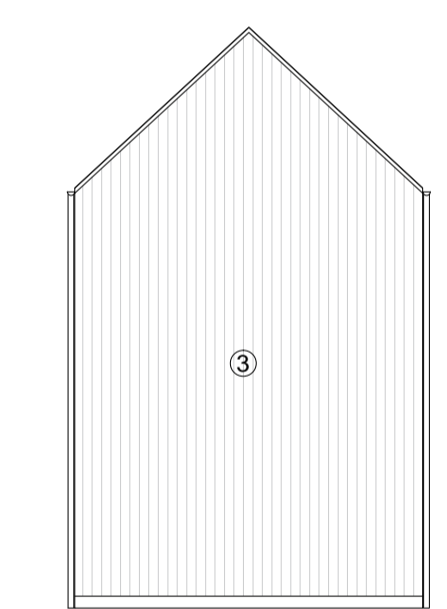


END ELEVATION

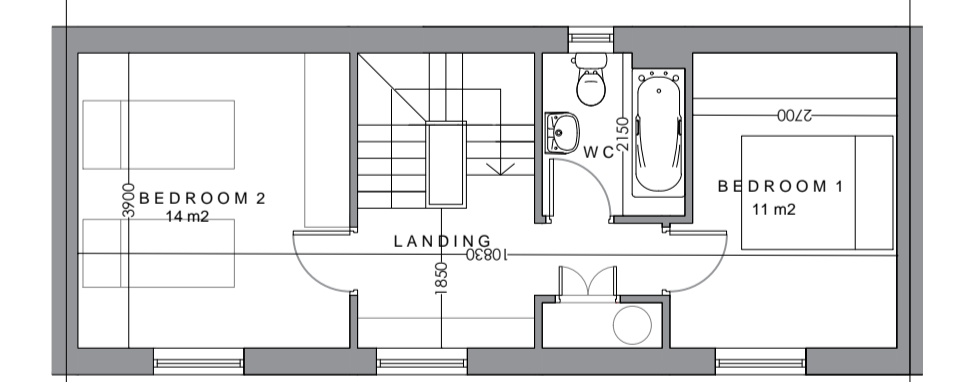

FIRST FLOOR PLAN



LONG SECTION

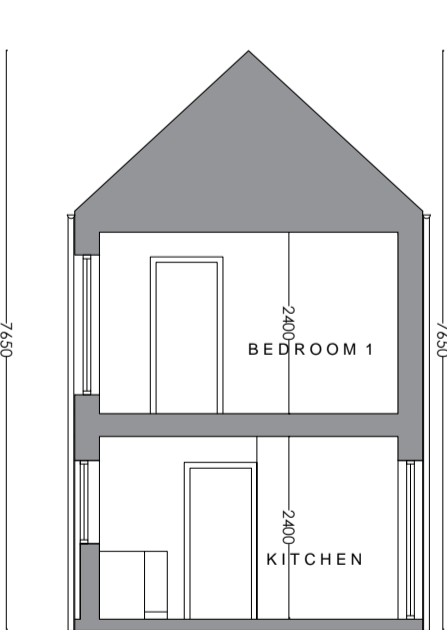

CROSS SECTION

- ① Aluted timber windows
- ② Opaque glass
- ③ Selected metal / timber / fibre cement / brick/ render cladding
- ④ Selected metal / fibre cement slate

WIDE FRONTAGE 2 BED HOUSE

SCALE 1:100

Do not scale from this Drawing, use figured dimensions only. Check all dimensions on site before commencing work. Report any discrepancies to Architect before proceeding. This Drawing and Designs thereon are copyright of the County Council. ©

© - Ordnance Survey Ireland. All rights reserved.  
 Licence number 2009/25/CCMA/  
 Dun Laoghaire-Rathdown County Council.



Job	PROPOSED NEW HOUSING AT GEORGE'S PLACE, DUN LAOGHAIRE	Scale -	1:200/1:100	Status -	PART 8
Date	17/06/2016	CAD Ref -			
Job No -	1804	Drawing No -	P002	Rev	
Drg	PROPOSED SITE PLAN 12no. 2 BED UNITS TYPICAL UNITS	Architects Department			
County Hall, Marine Road, Dun Laoghaire, Co. Dublin. Phone (01) 2054700 Fax (01) 2300391					