



PROPOSED SITE PLAN
Scale 1:200

LEGEND

	Existing Wall		Removed/Demolished		New Surface Water		Site Boundary
	New Wall		Existing Drainage		New Foul Drainage		Site Extents

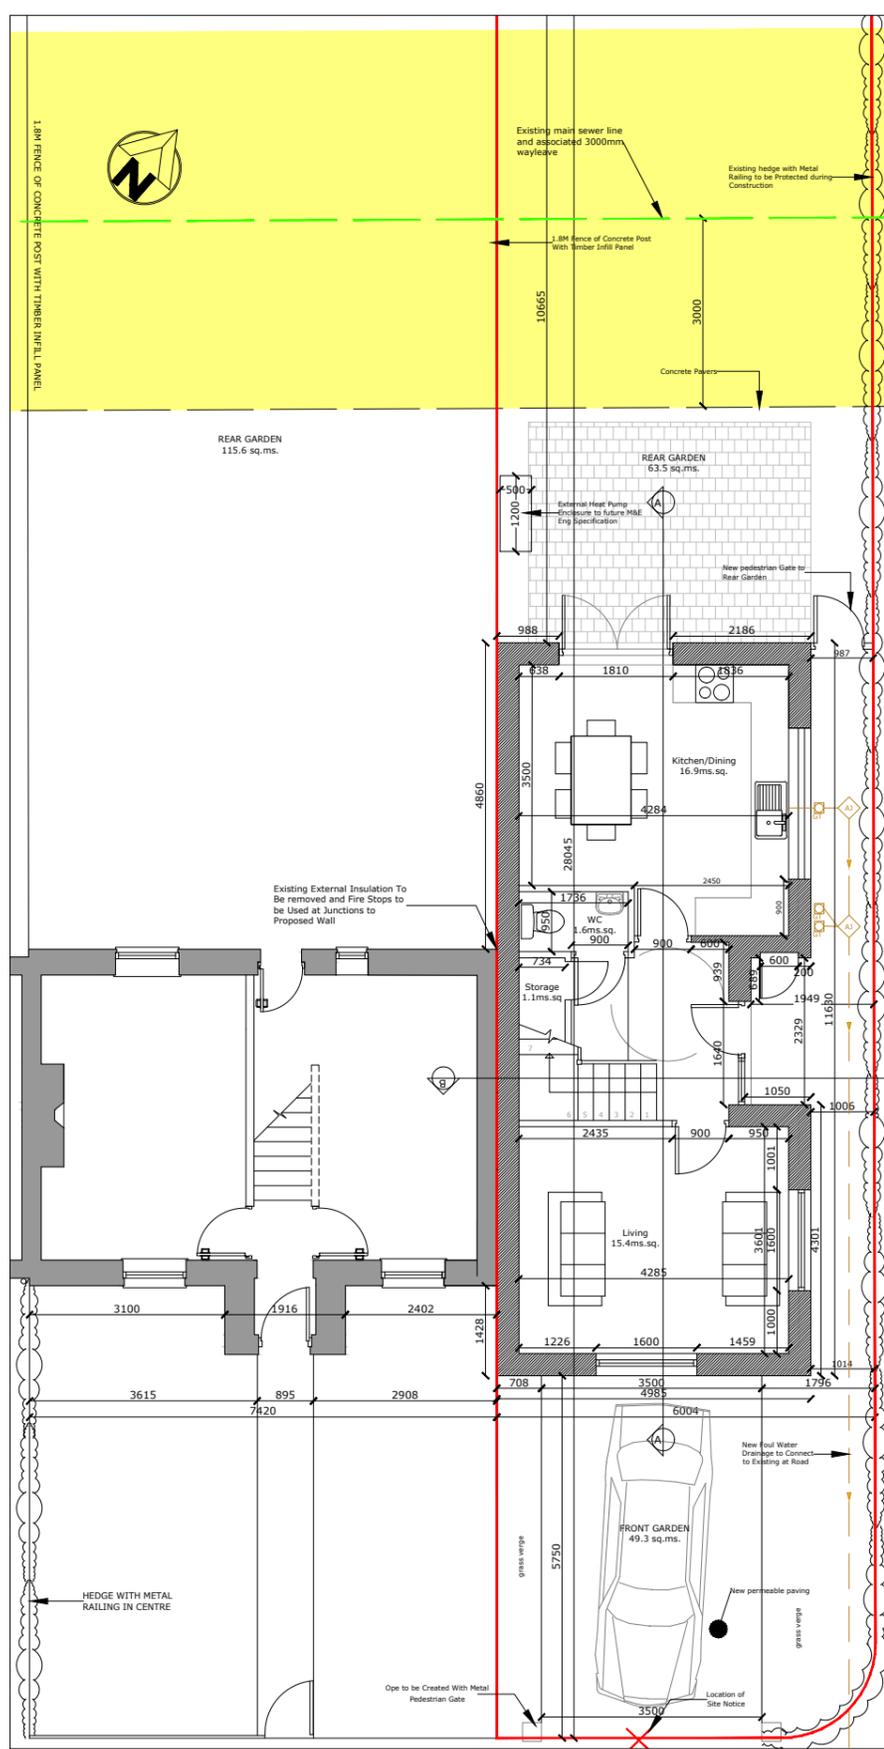

PROPOSED GROUND FLOOR PLAN
Scale 1:100

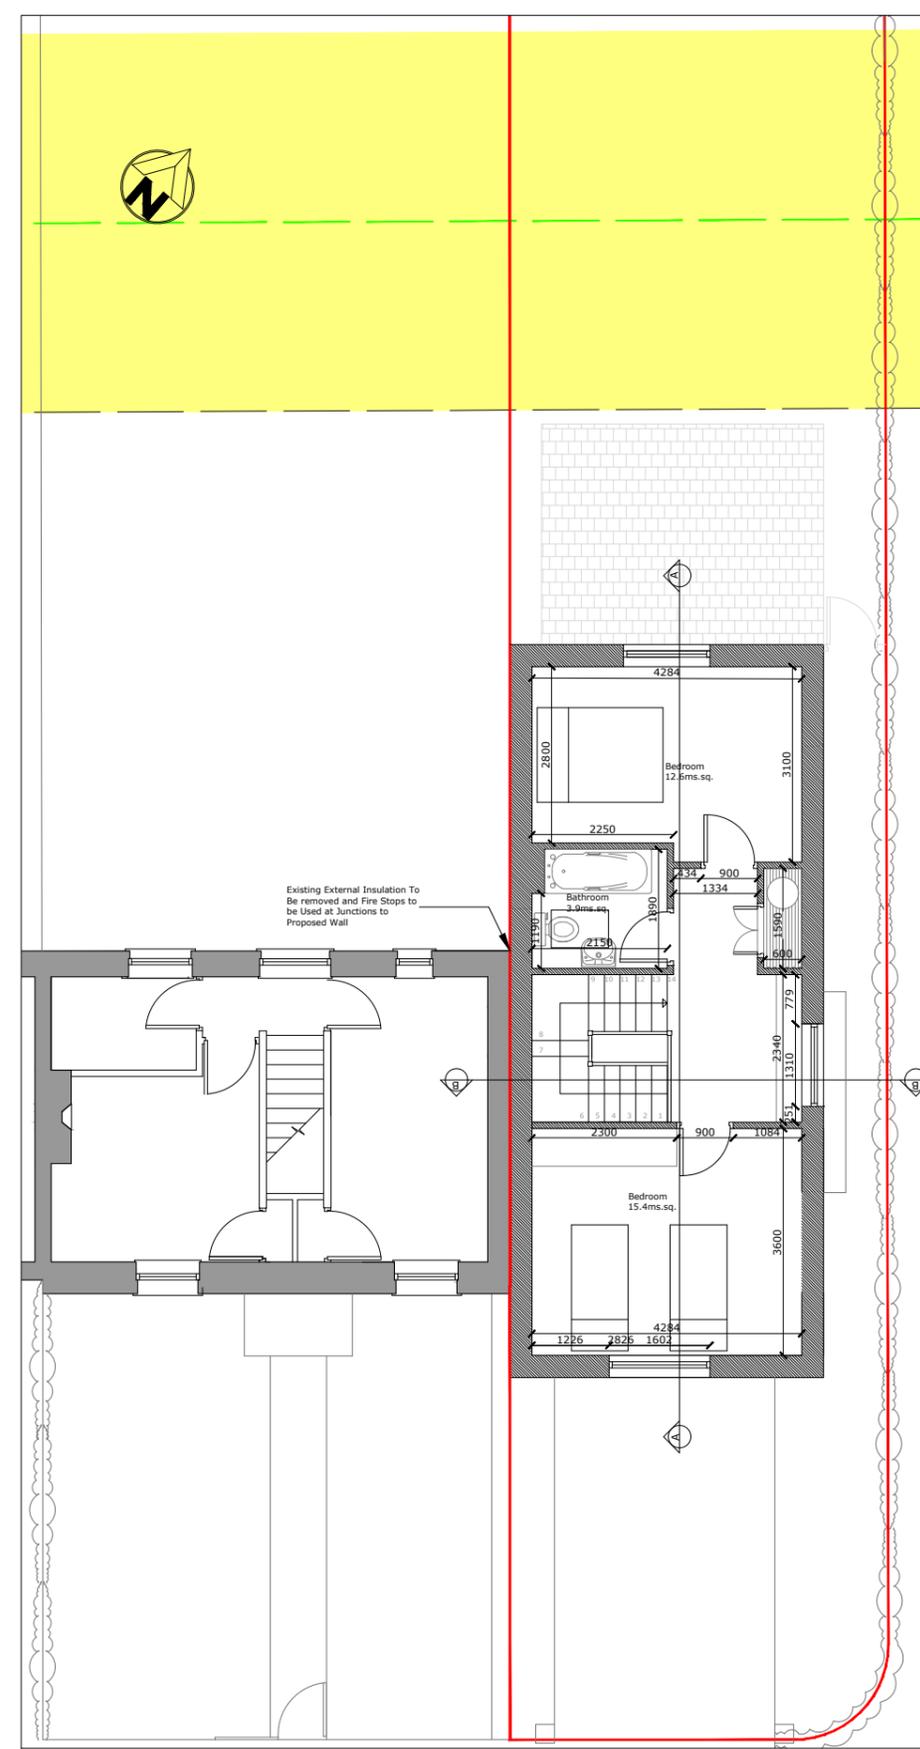

PROPOSED FIRST FLOOR PLAN
Scale 1:100

Rev.	Date	Drawn	Description

Do not scale from this Drawing, use figured dimensions only. Check all dimensions on site before commencing work. Report any discrepancies to Architect before proceeding. This Drawing and Designs thereon are copyright of the County Council. ©



Job	Proposed Housing Development at Infill site at 37 Rollins Villas, Sallynoggin, Co Dublin.	Scale:	As shown @ A3	Status:	Planning
Drg.	PROPOSED PLANS	Date:	July 2021	CAD Ref:	
		Job No.	1902	Drawing No.	1902-200-201
		Dm.	KW	Chd.	BON
				Rev.	0

Dun Laoghaire Rathdown County Council Architects Department
County Hall, Marine Road, Dun Laoghaire, Co. Dublin. Phone 2054700 Fax 2300391