


**LEGEND**

- Existing Wall
- New Wall
- Removed/Demolished
- Existing Drainage
- New Surface Water
- New Foul Drainage
- Site Boundary
- Site Extents


**Materials legend**

1. Select brick finish
2. Pressed metal roof cladding
3. Render
4. Alu Clad Timber Windows/Doors
5. Fibre Cement roof tiles to match existing adjacent


Note: Solar hot water or Photo Voltaics will be provided on appropriate facing roofs to comply with Renewable Energy requirement

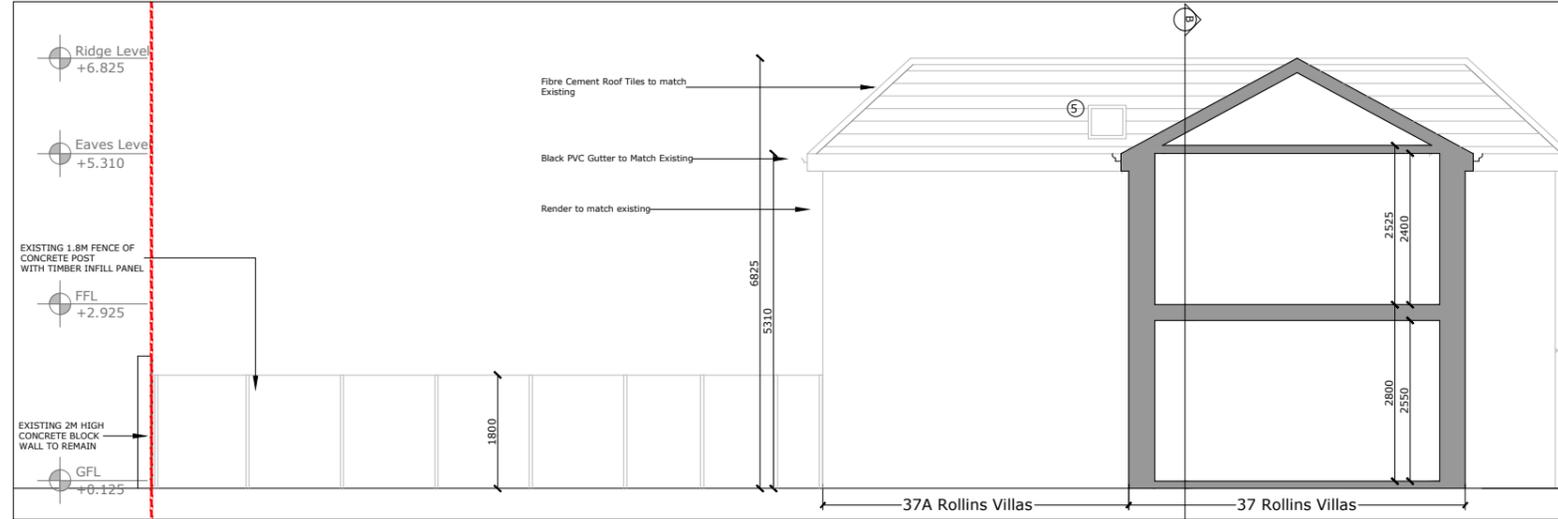


**PROPOSED SOUTH WEST ELEVATION**  
Scale: 1:100

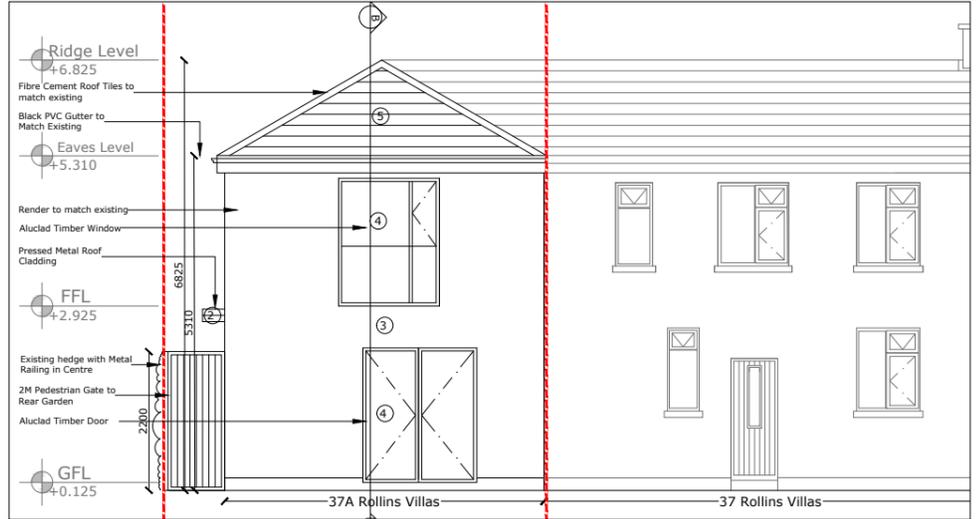


**PROPOSED NORTH WEST ELEVATION**  
Scale: 1:100

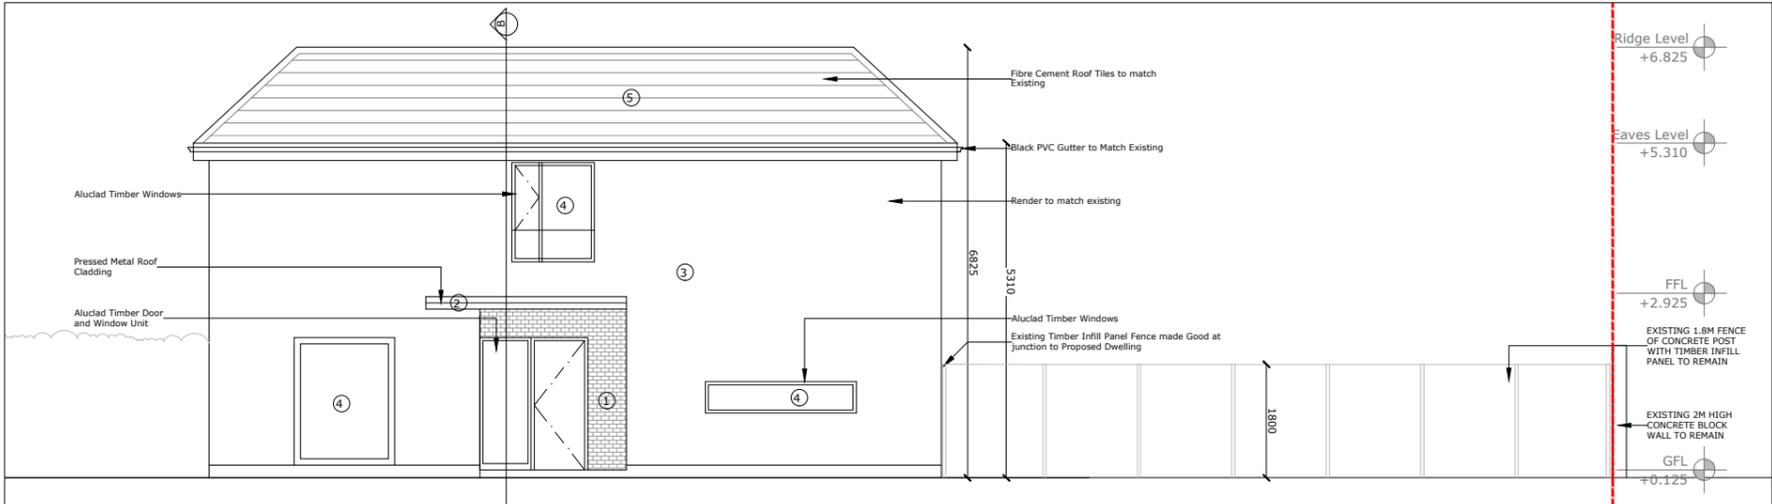


**PROPOSED NORTH EAST ELEVATION**  
Scale: 1:100

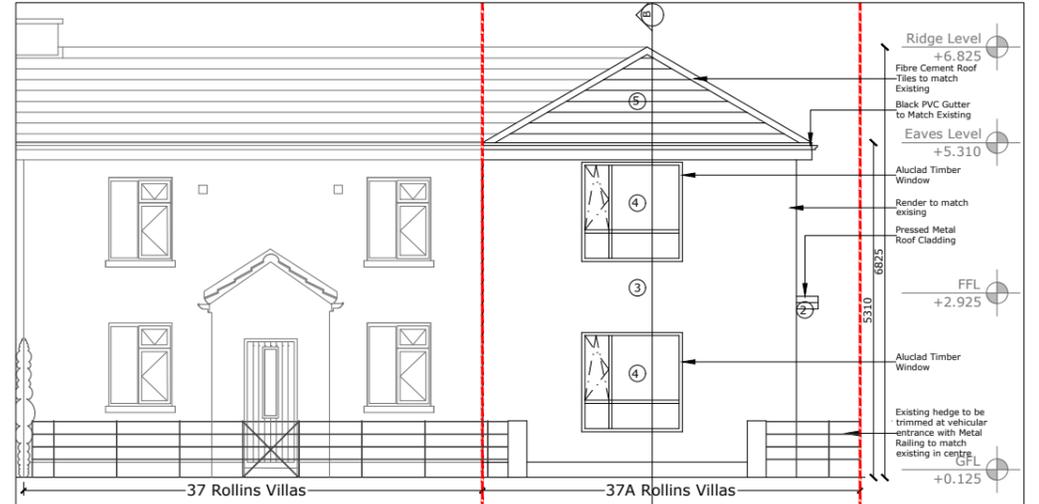

**PROPOSED SOUTH EAST ELEVATION**  
Scale: 1:100

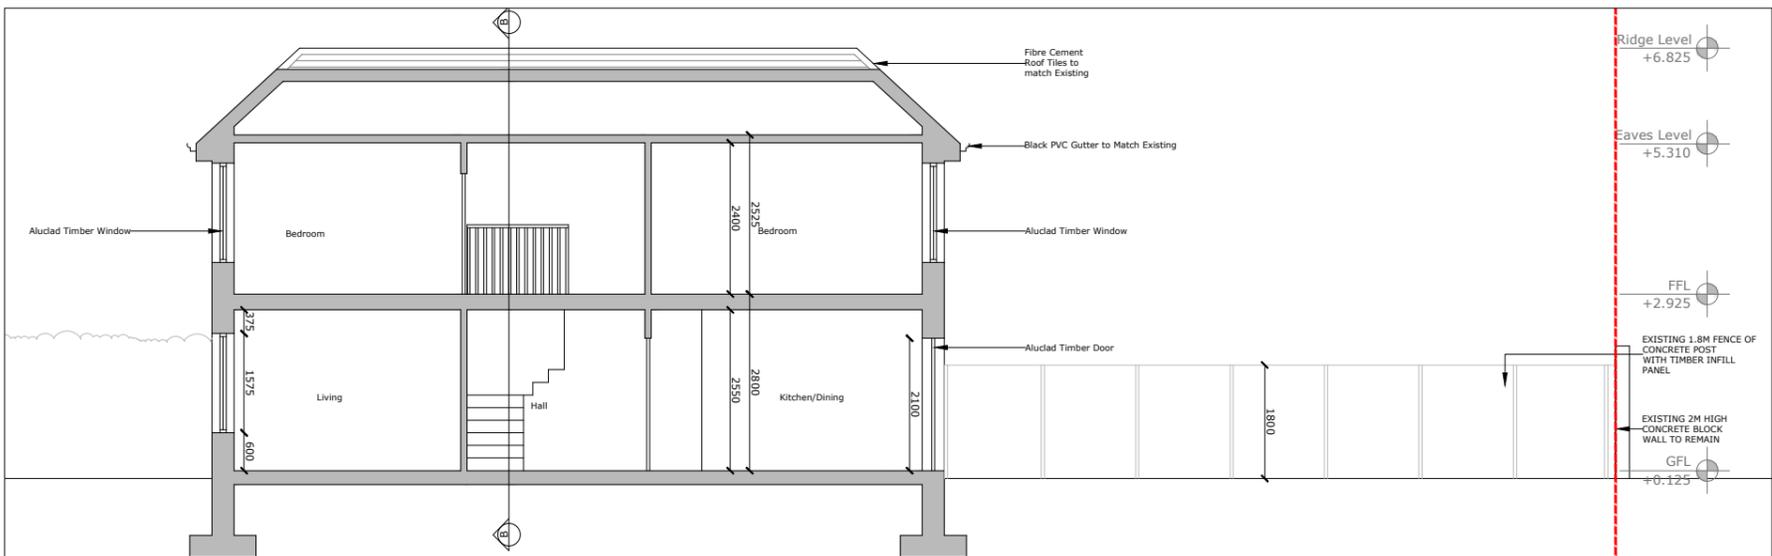

**PROPOSED SECTION AA**  
Scale: 1:100

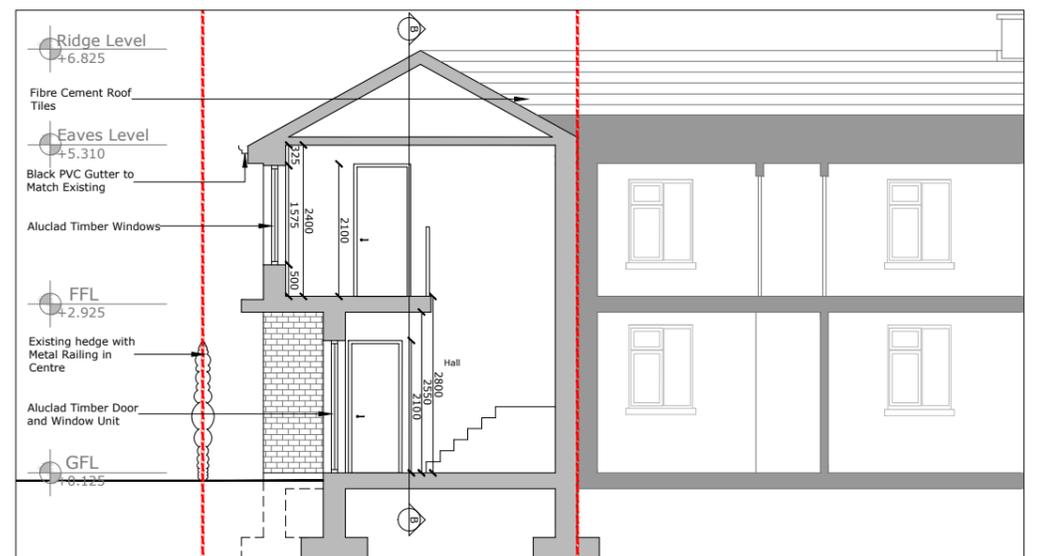

**PROPOSED SECTION BB**  
Scale: 1:100

Rev.	Date	Drawn	Description

Do not scale from this Drawing, use figured dimensions only. Check all dimensions on site before commencing work. Report any discrepancies to Architect before proceeding. This Drawing and Designs thereon are copyright of the County Council. ©



Job	Proposed Housing Development at Infill site at 37 Rollins Villas, Sallynoggin, Co Dublin.	Scale:	As shown @ A3	Status:	Planning
Drg.	PROPOSED ELEVATIONS & SECTIONS	Date:	July 2021	CAD Ref:	
		Job No.	1902	Drawing No.	1902-200-202
		Drn.	KW	Chd.	BON
				Rev:	0

**Dun Laoghaire Rathdown County Council Architects Department**  
County Hall, Marine Road, Dun Laoghaire, Co. Dublin. Phone 2054700 Fax 2300391