



LEGEND

- Site Boundary
- Building Fabric to be Demolished

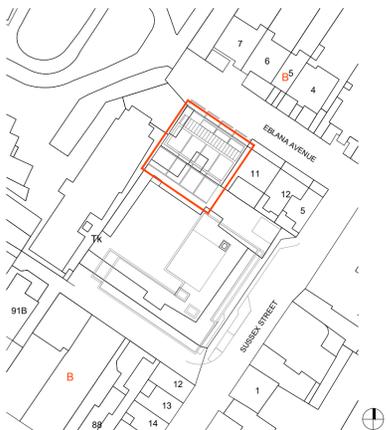

Key Plan
Scale 1:1000

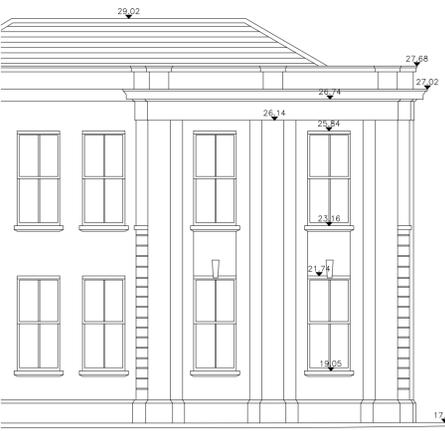


Existing Northeast Contiguous Elevation along Eblana Avenue
Scale 1:100



5 Sussex Street | 12 Eblana Avenue | 11 Eblana Avenue | 10 Eblana Avenue



Existing Southwest Elevation
Scale 1:100

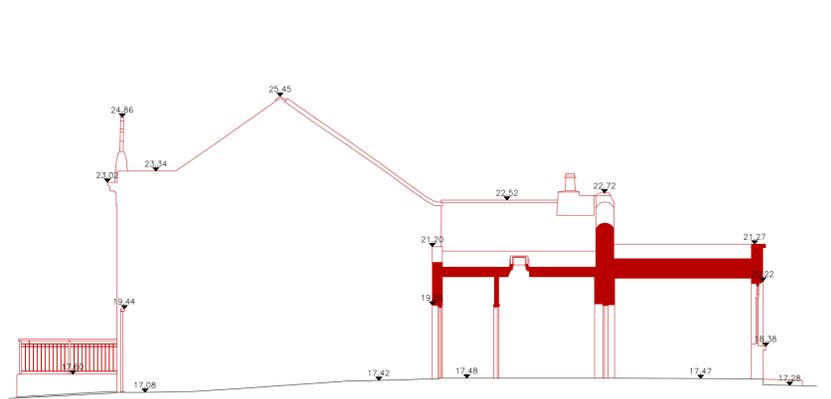

Existing Northwest Elevation
Scale 1:100

Rev.	Date	Drawn	Description

Do not scale from this Drawing, use figured dimensions only. Check all dimensions on site before commencing work. Report any discrepancies to Architect before proceeding. This Drawing and Designs thereon are copyright of the County Council. ©

 Comhairle Contae County Council	Job The Boylan Centre	Scale @ A1 1:100 1:1000	Status PLANNING
	Date NOV 2025	Rev. -	Job No. 1901
Dwg Housing Block - Existing Elevations	Dwn. Chd	CAD Ref. 1901-DLR-XX-XX-DR-A-0910	Drawing No. 1901-DLR-00-XX-DR-A-0901
Architects Department County Hall, Marine Road, Dun Laoghaire, Co. Dublin. Phone (01)2054700 Fax (01)2300391			