
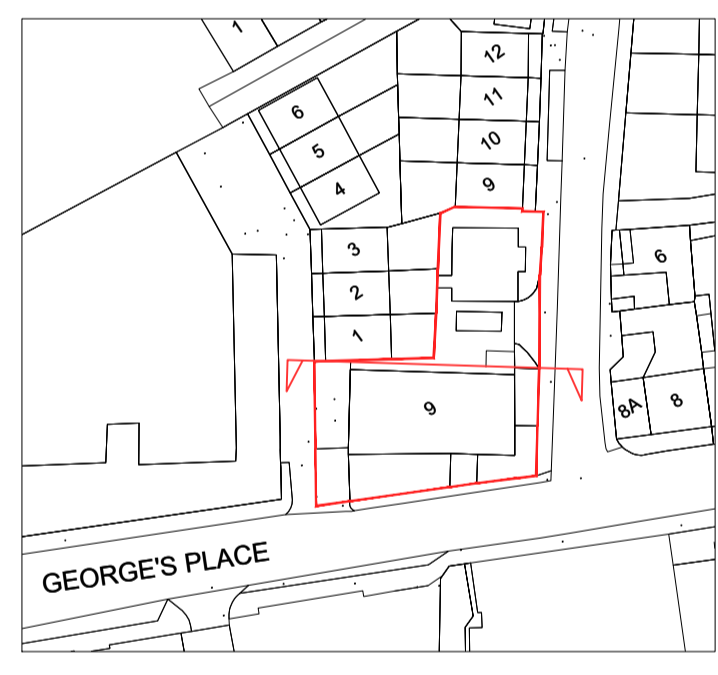


1. PERFORATED METAL SCREEN / GLAZED FACADE
2. GLAZED MULTIPURPOSE ROOM FACADE
3. GLAZED BALUSTRADE
4. RENDERED FACADE
5. GLAZED LINK FACADE
6. NON-ORIGINAL WALL & RAILINGS REPLACED WITH CONTEMPORARY
7. CEMENT RENDER REMOVED, NEW LIME RENDER APPLIED
8. EXISTING WINDOWS RETAINED & REPAIRED
9. SLATE ROOF RETAINED & REPAIRED
10. EXISTING CHIMNEYS RETAINED & REPAIRED
11. GRANITE ENTRANCE STEPS RETAINED
12. EXISTING PLINTH, WALL & RAILING RETAINED
13. NEW CAST IRON RAINWATER GOODS

PROPOSED SOUTH ELEVATION  
SCALE 1:100

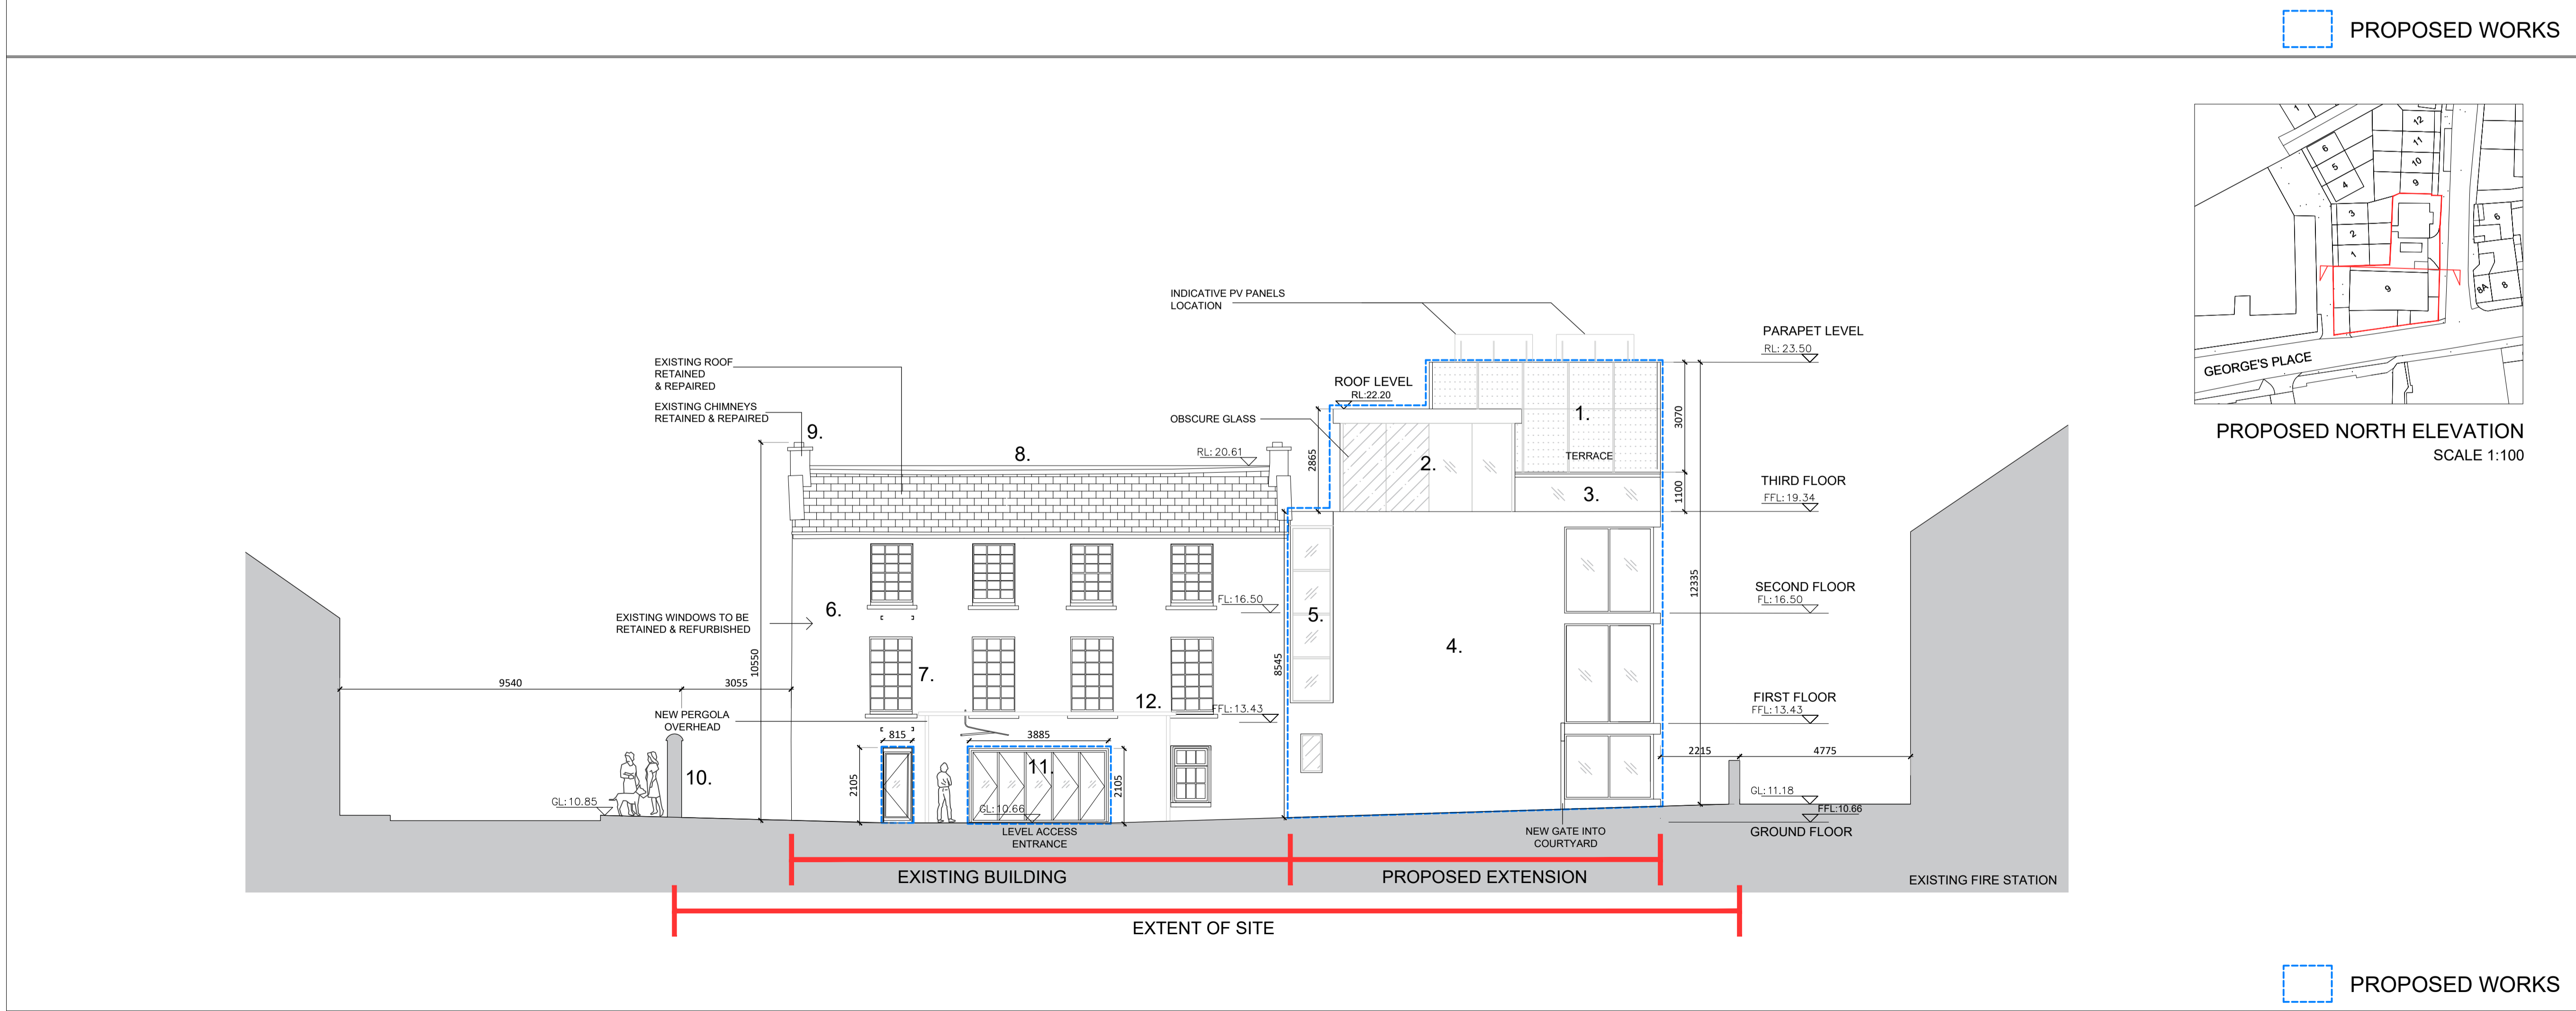

1. PERFORATED METAL SCREEN / GLAZED FACADE
2. OBSCURE GLAZED MULTIPURPOSE ROOM FACADE
3. OBSCURE GLAZED BALUSTRADE
4. RENDERED FACADE
5. GLAZED LINK FACADE
6. CEMENT RENDER REMOVED, NEW LIME RENDER APPLIED
7. EXISTING WINDOWS RETAINED & REPAIRED
8. SLATE ROOF RETAINED & REPAIRED
9. EXISTING CHIMNEYS RETAINED & REPAIRED
10. EXISTING BOUNDARY WALL TO BE RETAINED
11. NEW OPE, DOORS TO COURTYARD
12. NEW PERGOLA OVERHEAD

PROPOSED NORTH ELEVATION  
SCALE 1:100