



1. PERFORATED METAL SCREEN / GLAZED FACADE
2. GLAZED MULTIPURPOSE ROOM FACADE
3. GLAZED BALUSTRADE
4. CEMENT RENDER REMOVED, NEW LIME RENDER APPLIED
5. SLATE ROOF RETAINED & REPAIRED
6. EXISTING CHIMNEYS RETAINED & REPAIRED
7. GRANITE ENTRANCE STEPS RETAINED
8. EXISTING PLINTH, WALL & RAILING RETAINED
9. NON-ORIGINAL RAILINGS REPLACED WITH CONTEMPORARY
10. NEW CAST IRON RAINWATER GOODS
11. WINDOW RETAINED & REPAIRED
12. NEW TIMBER WINDOW IN EXISTING OPE
13. NEW OPE & WINDOW TO MATCH OTHERS
14. NEW CONTEMPORARY RAILED GATES TO REPLACE NON-ORIGINAL GATE
15. NEW PERGOLA
16. UPPER SLATE ROOF RETAINED & REPAIRED
17. EXISTING RED BRICK RETAINED & REPAIRED
18. METAL ROOF CLADDING REPLACED WITH BLUE BANGOR SLATE TO MATCH UPPER ROOF
19. REOPEN ORIGINAL OPES THROUGHOUT, NEW TIMBER WINDOWS IN OPES

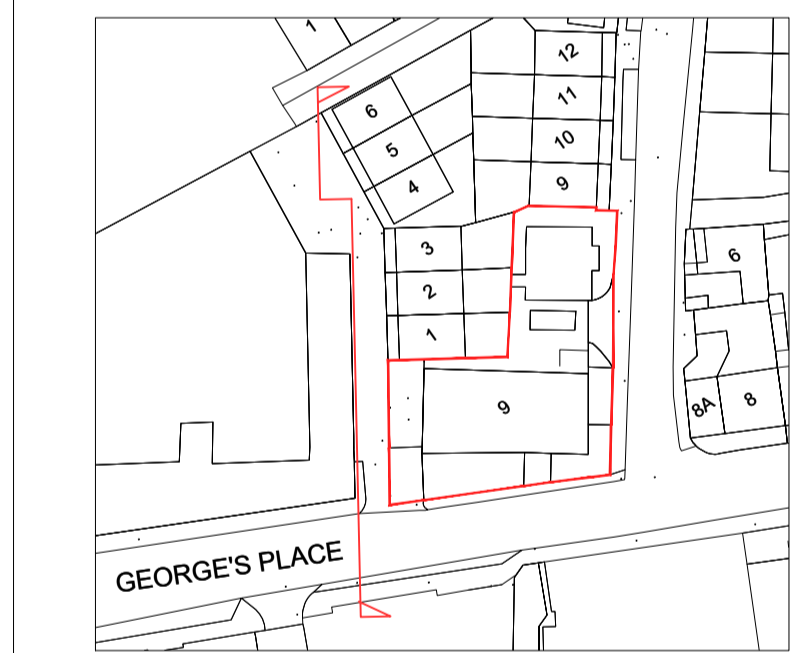

PROPOSED WEST ELEVATION
SCALE 1:100

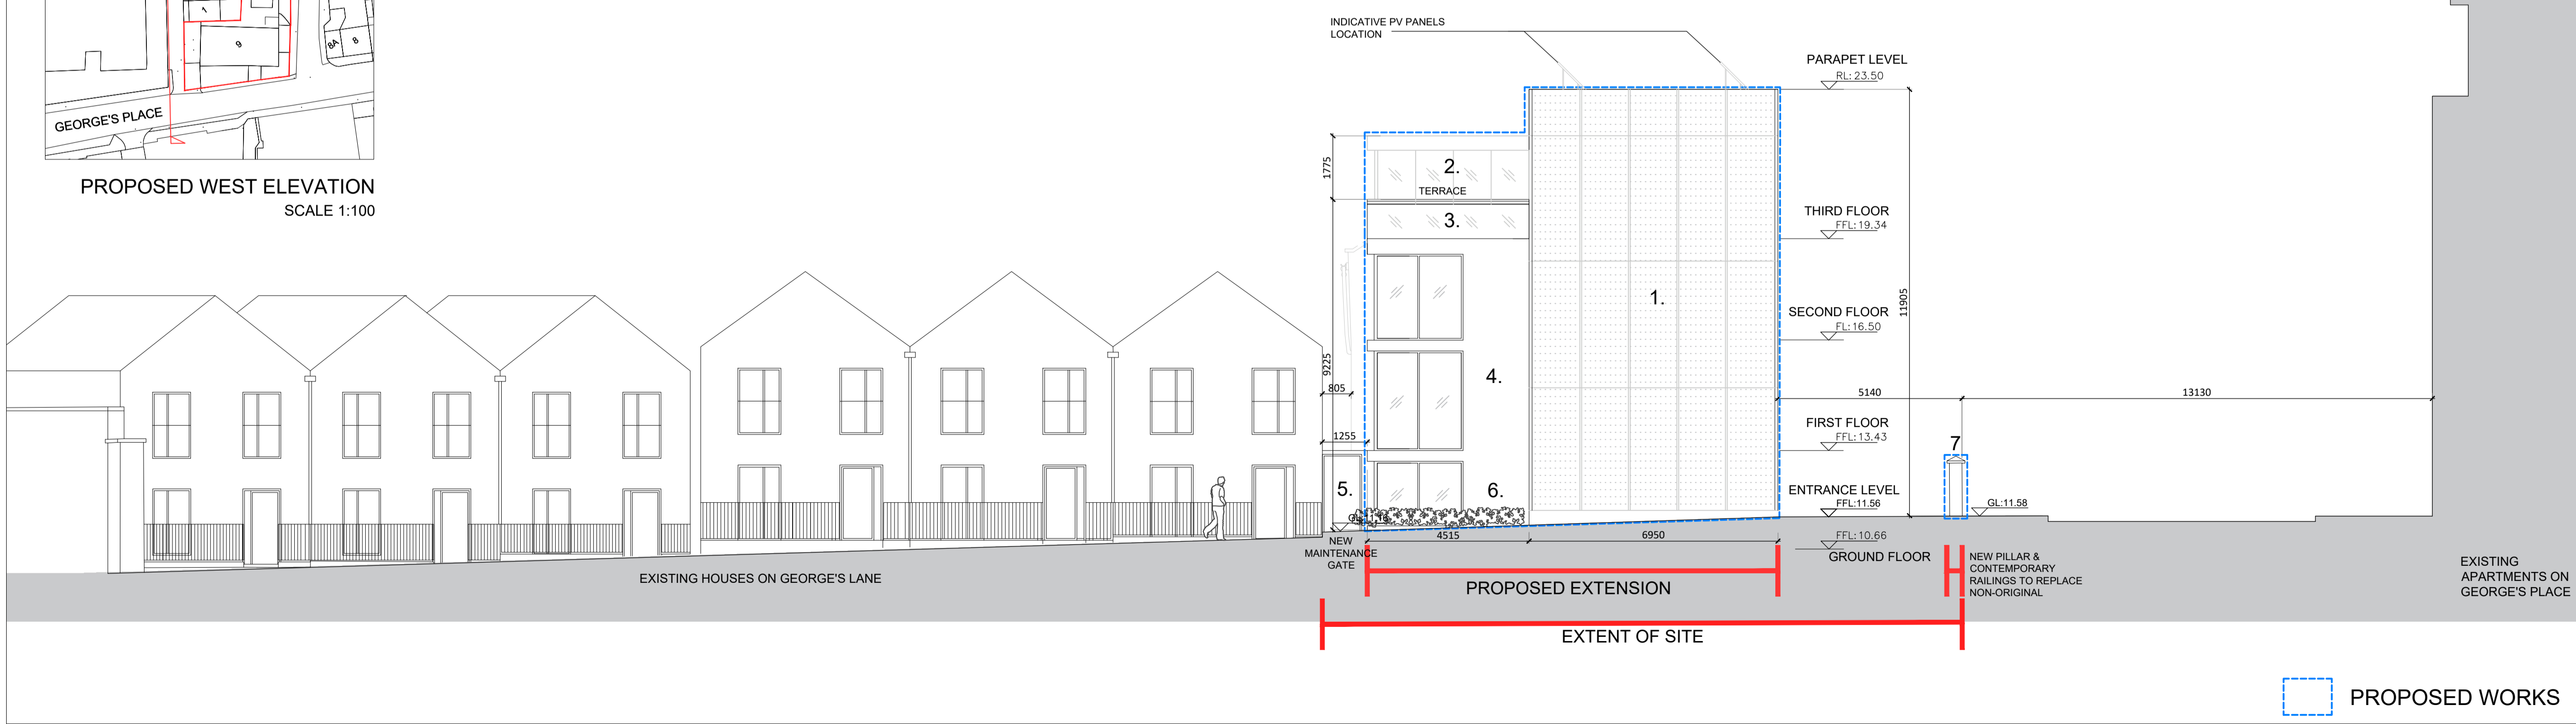

1. PERFORATED METAL SCREEN / GLAZED FACADE
2. GLAZED MULTIPURPOSE ROOM FACADE
3. GLAZED BALUSTRADE
4. RENDERED FACADE
5. NEW GATE TO COURTYARD
6. NEW PLANTING BED
7. NEW CONTEMPORARY PILLAR TO REPLACE NON-ORIGINAL PILLAR