


PROPOSED ELEVATIONS

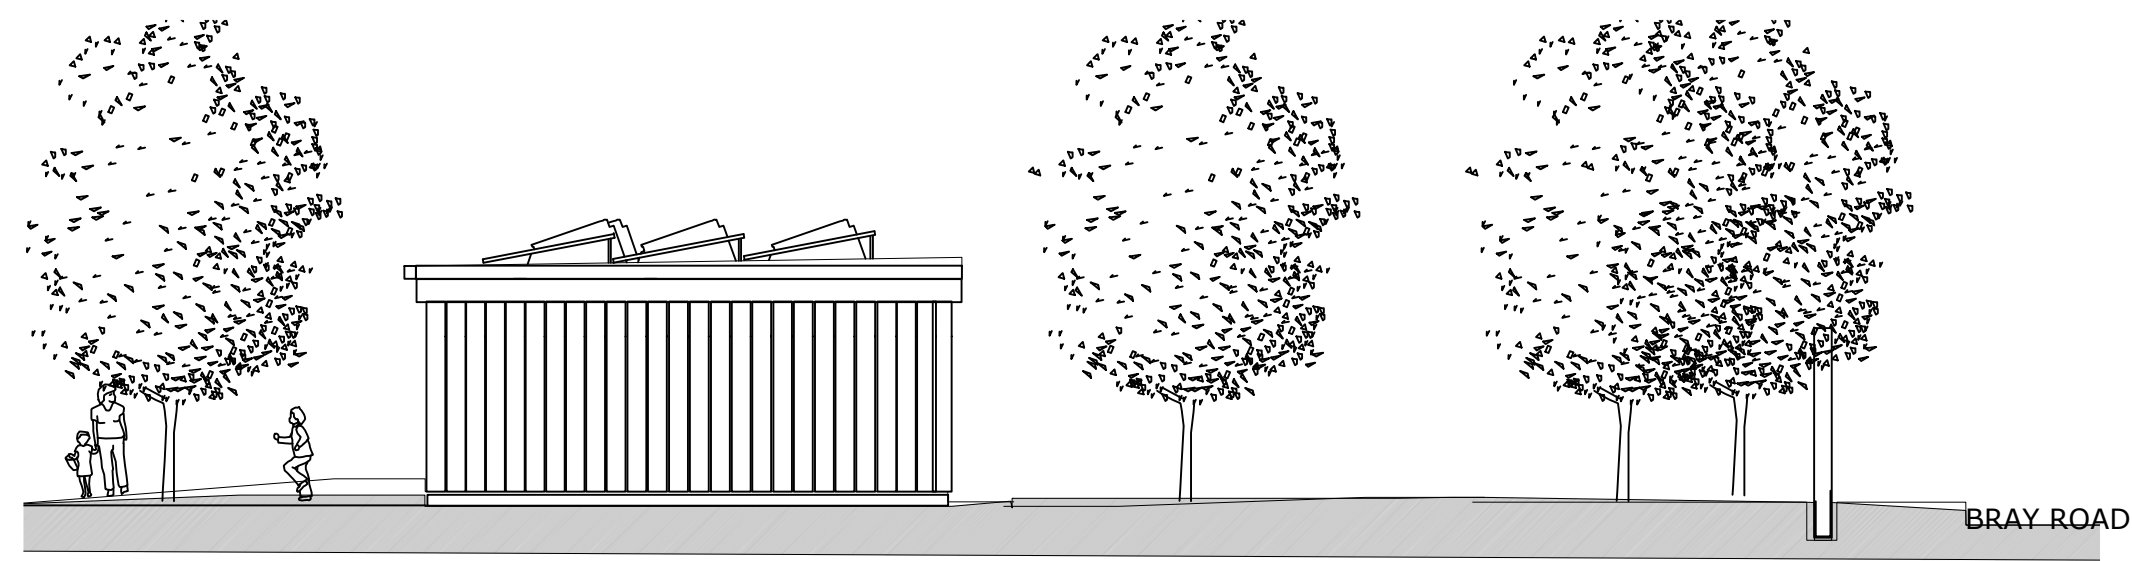


ELEVATION X-X VIEW FROM BACK OF LODGE




ELEVATION Y-Y WEST ENTRANCE VIEW



ELEVATION W-W FRONT ELEVATION TO LODGE

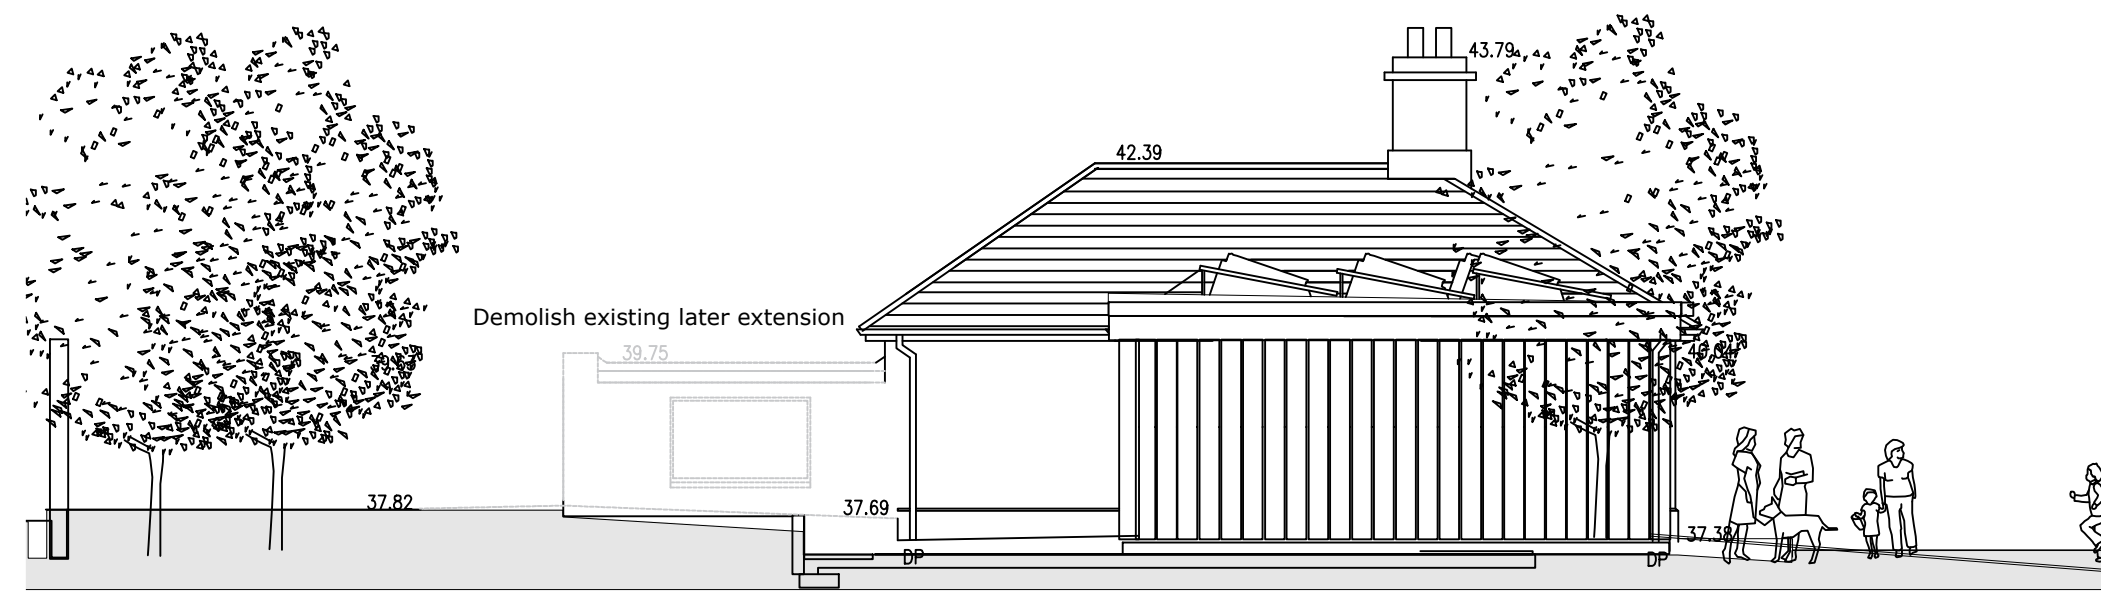

ELEVATION Z-Z VIEW TOWARDS BACK OF THE LODGE

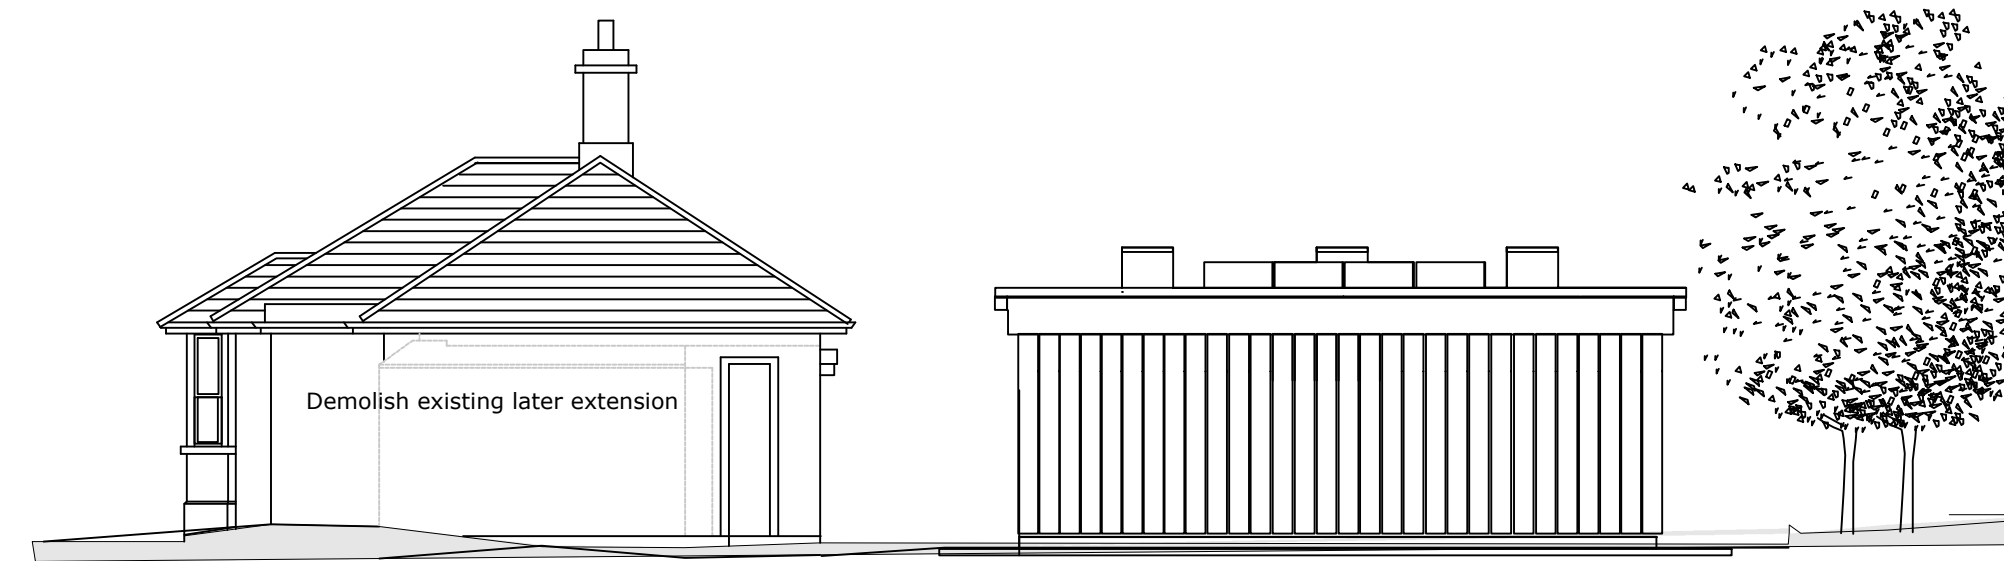

ELEVATION V-V

Restoration of Existing Lodge

Existing building to be restored in accordance with conservation principles under the direction of a conservation architect.

Single storey later extension to be removed.

Roof
Repair and reslate existing roof
Additional slates to match existing.

Walls
To be replastered with lime mortar.

Windows and doors
Repair existing joinery and replace to original detail if joinery is missing

Use to be as Park building for compatible Park use.

Proposed Changing Building

Timber framed highly insulated building

Two changing rooms

Equipment Stores

Shared toilet with disabled use


Cedar Cladding sheeting to exterior.

Fibreglass or zinc seamed roof

Velux windows with rain sensors


Photovoltaic panels to generate electric power.

PROPOSED SECTION B-B 1:50

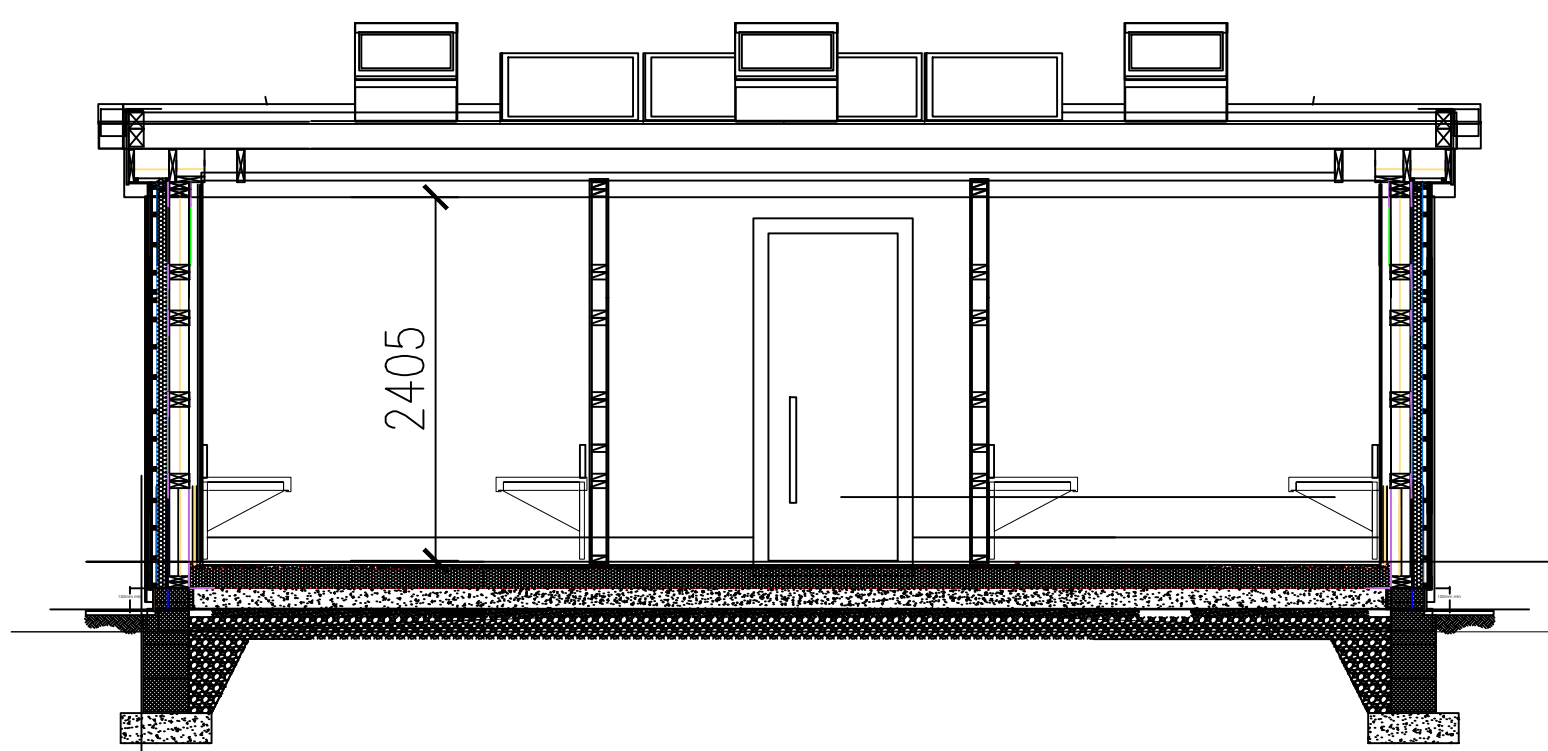


PROPOSED ELEVATIONS EXTERNAL CLADDING IN CEDAR TG&V SHEETING

PROPOSED ROOF PLAN 1:50

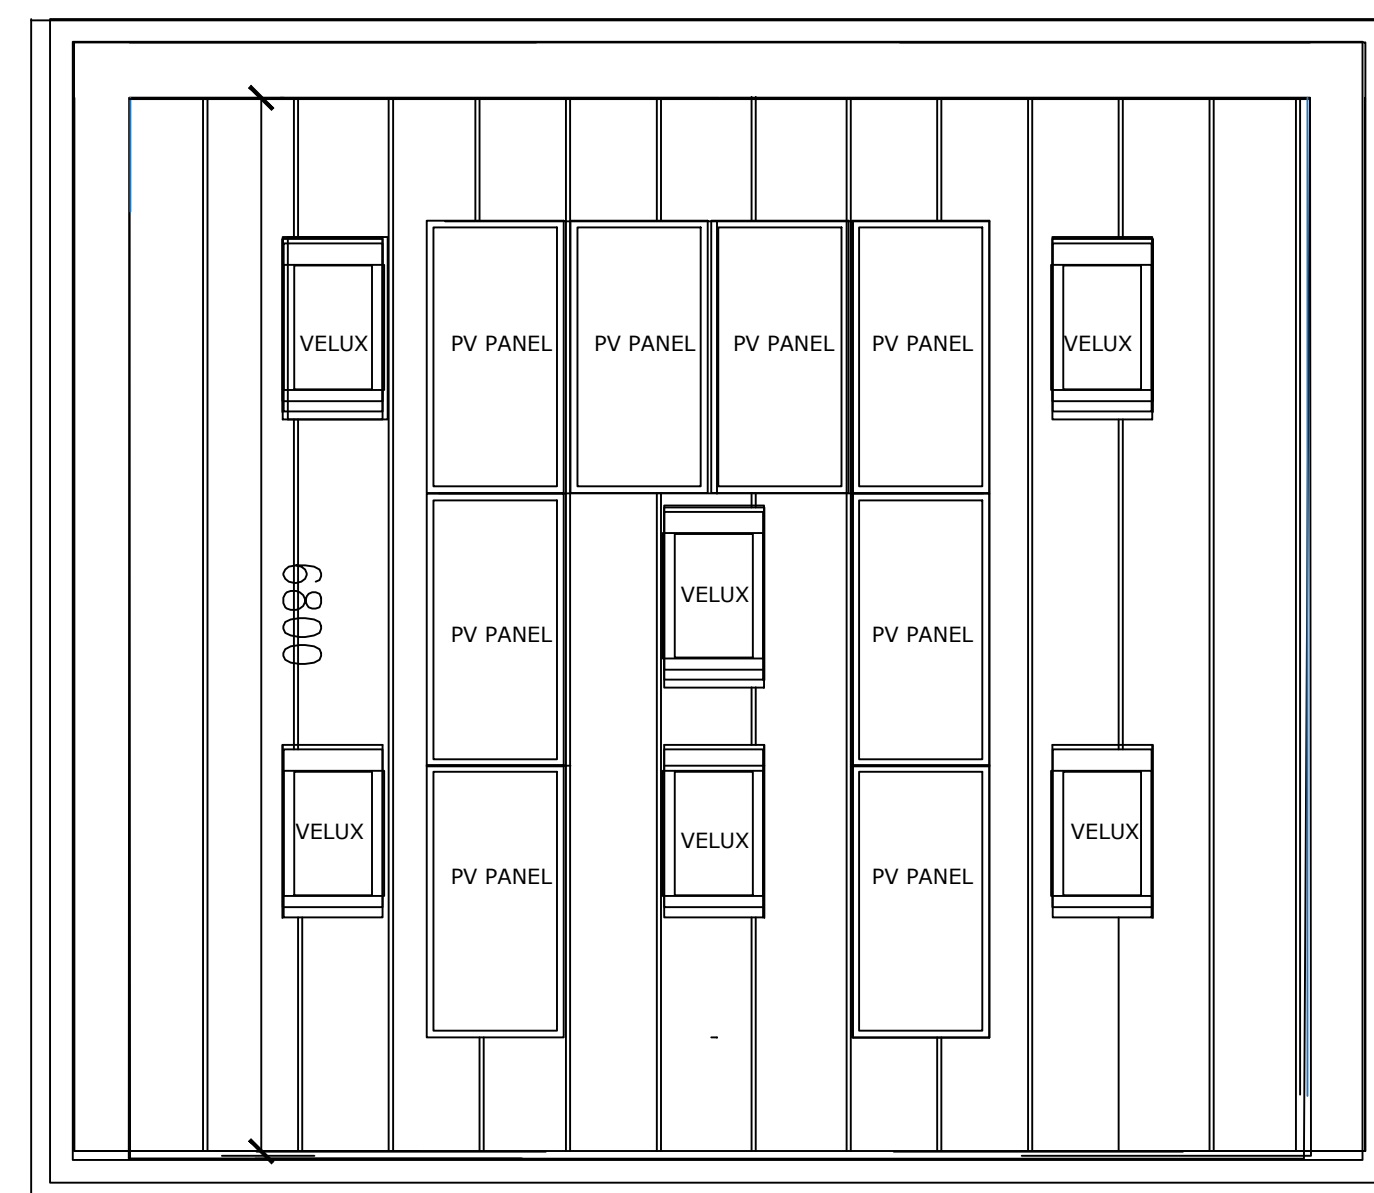

KEY PLAN 1:200

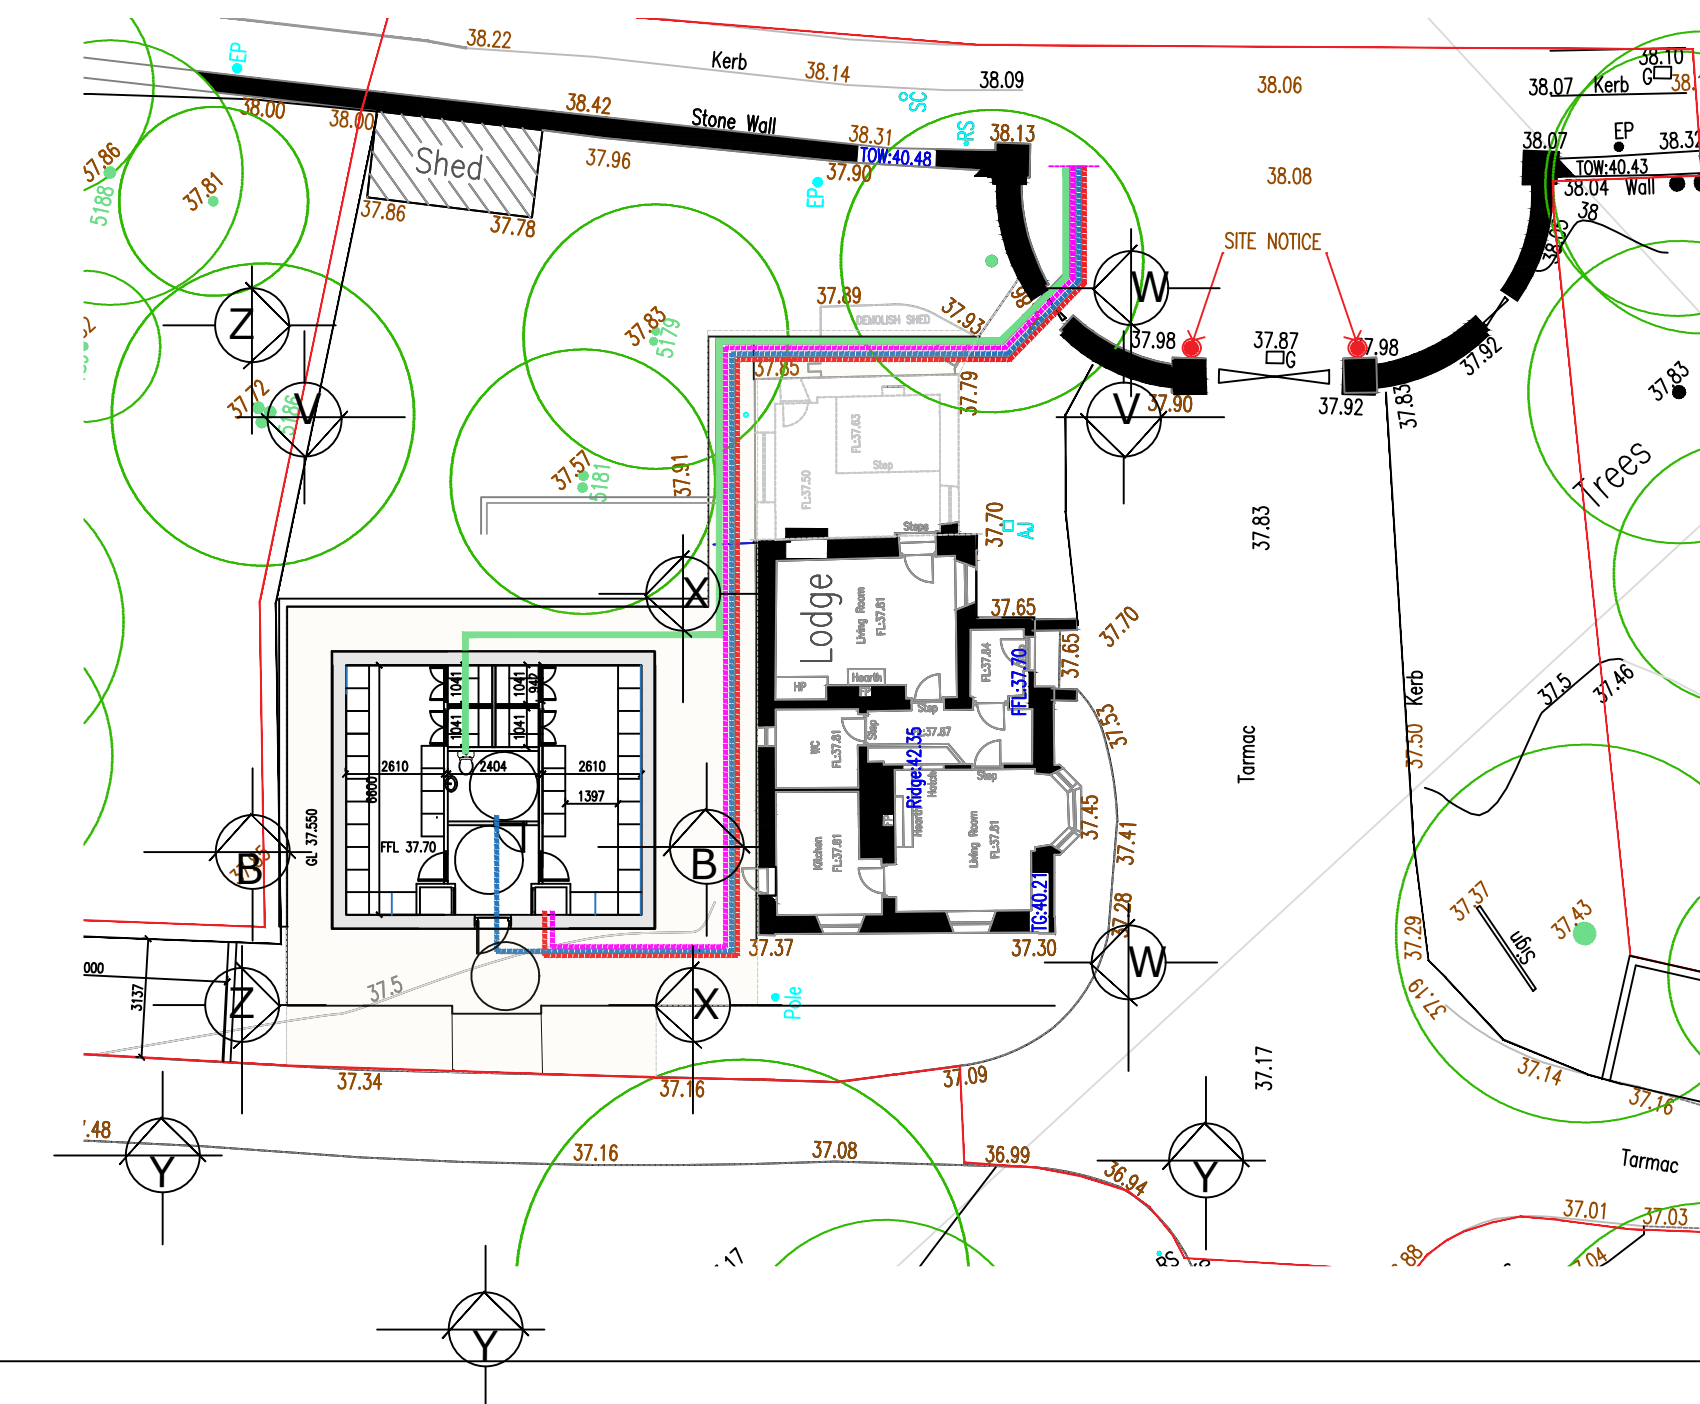

No.	Date	Drawn	Checked

Project
Changing Building and restoration of Existing Lodge
Cabinteely Park
Dublin 18

Client: Parks Department
Dun Laoghaire Rathdown
County Hall Dun Laoghaire Co Dublin

Title: PART 8 APPLICATION
Proposed Elevations Roof Plan and Section

CUBECTURE

CUBECTURE DESIGN LTD Architectural Design Services
DIR279 M0874105522

Scale - 1:100 1:50	Status - Part 8
Date - 3.7.2024	CAD Ref -
Job No - 9020	Drawing No - 03
Dm. POC	Chd. No - 00