



Revision: 0 Drawn By: POC

## PC/PKS/01/17

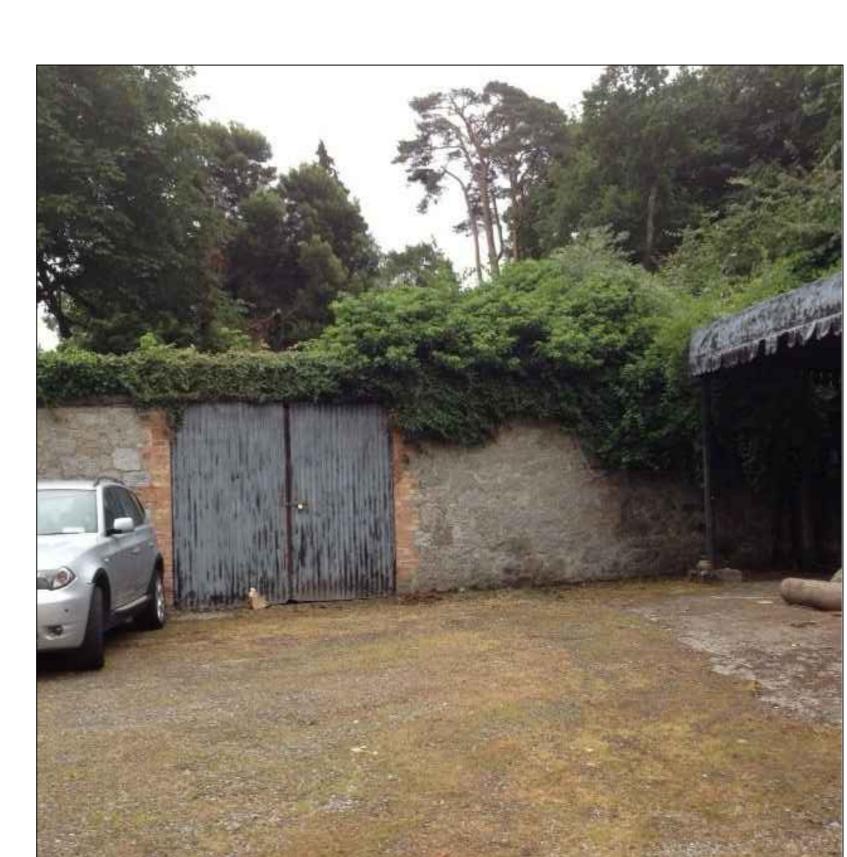






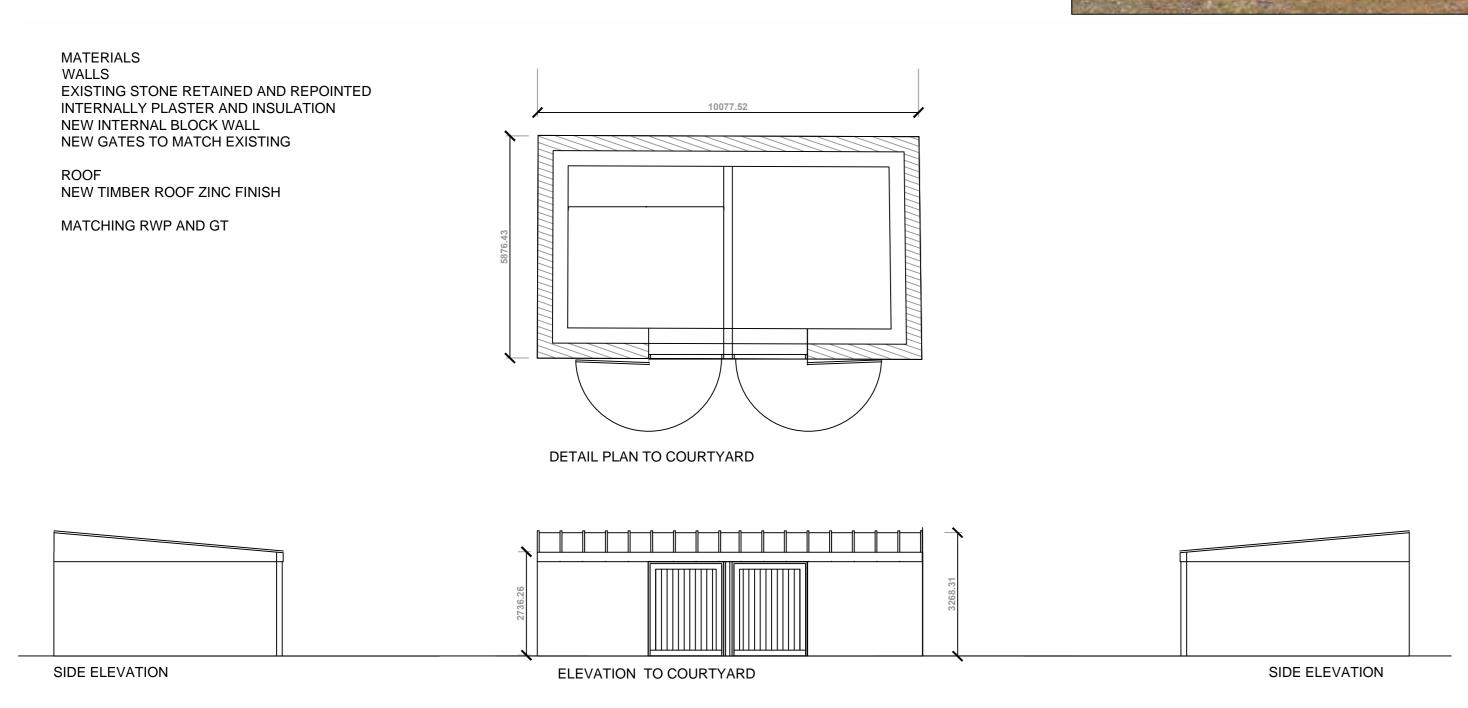


DETAIL EXISTING OUT HOUSE PROPOSED PLANT AND STORE 36.5 SQM

GROUND FLOOR PLAN

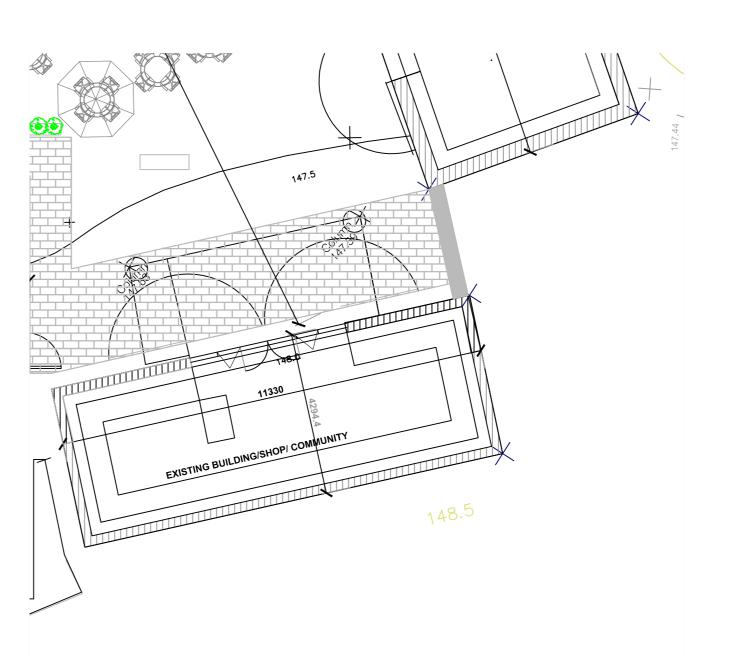







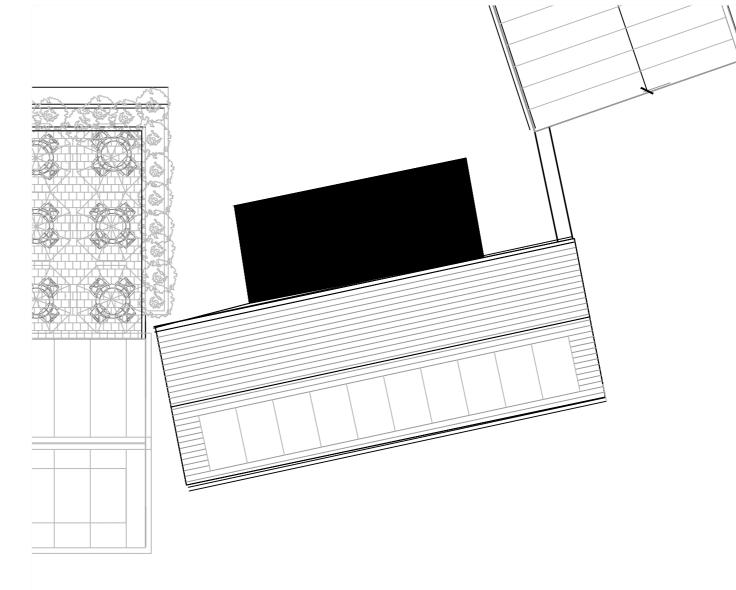

ROOF PLAN



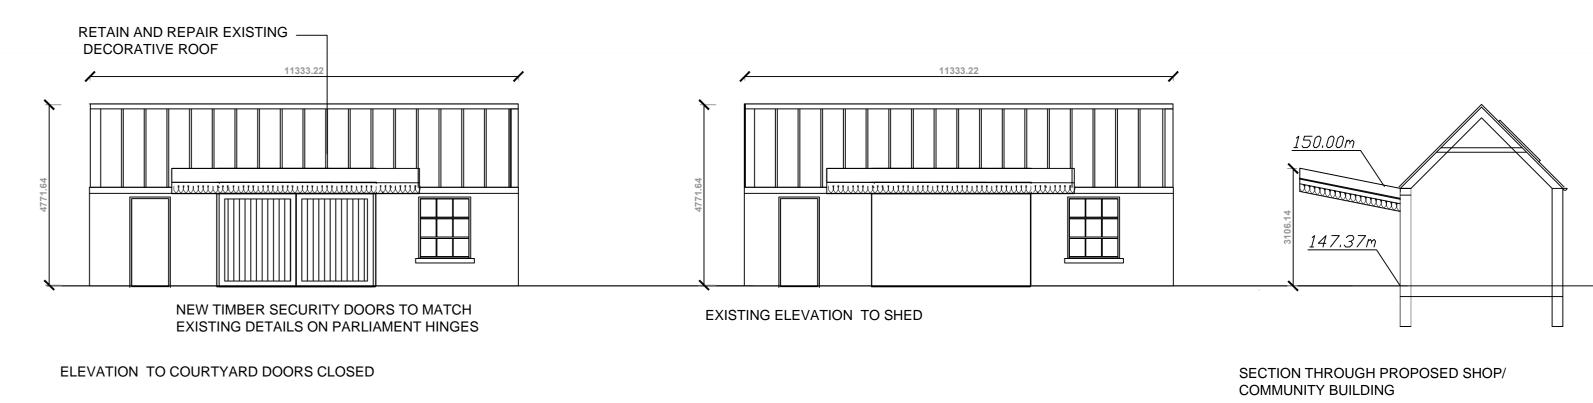

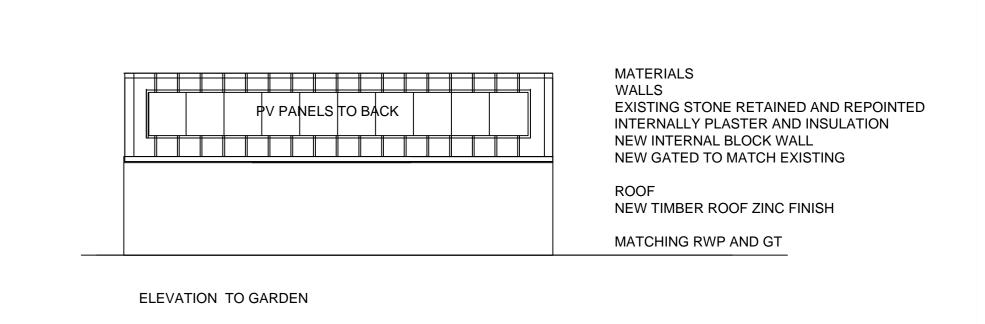

DETAIL EXISTING SHED PROPOSED SHOP/ COMMUNITY BUILDING AREA 32.5 SQM