



**Notes:**  
 - Do not scale from this drawing. Use figured dimensions in all cases.  
 - Verify dimensions on site and report any discrepancies to the Architect immediately.  
 - This drawing is to be read in conjunction with the Architect's Specification.  
 - © This drawing is copyright and may only be reproduced with the Architect's permission.


**Drawing Notes:**

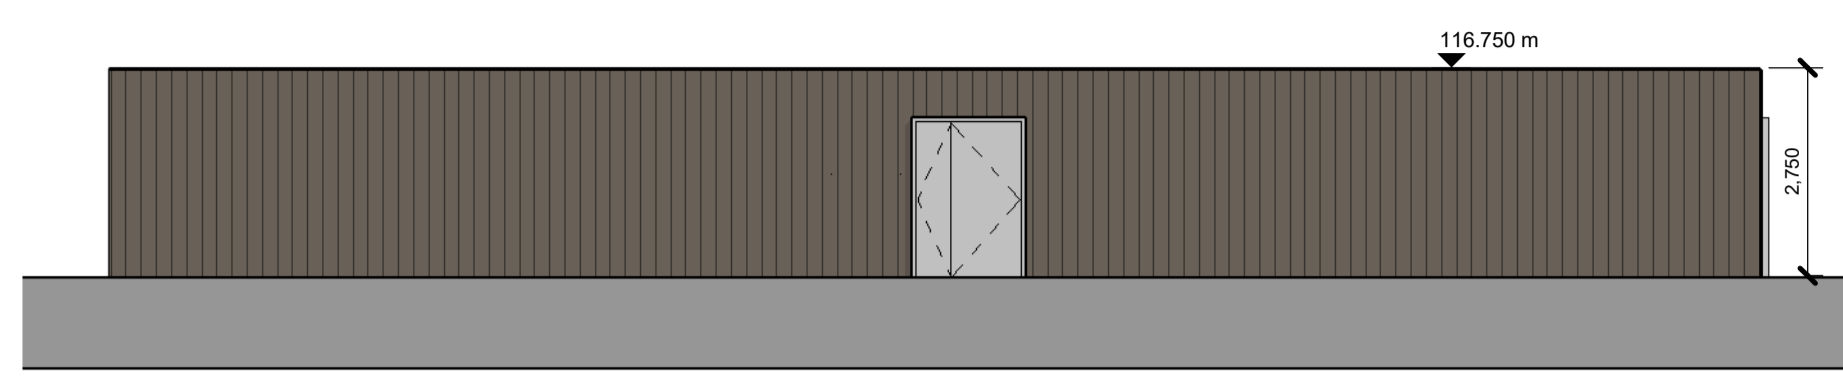


Bike Store 1 East Elevation  
1 : 100

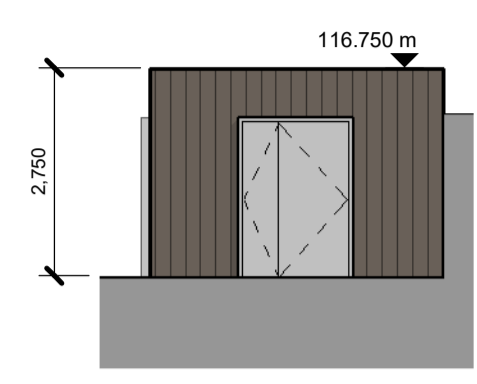


Bike Store 1 North Elevation  
1 : 100

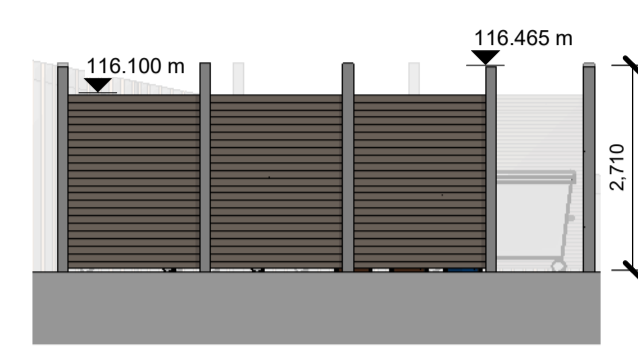

Bin Store 1 South Elevation  
1 : 100

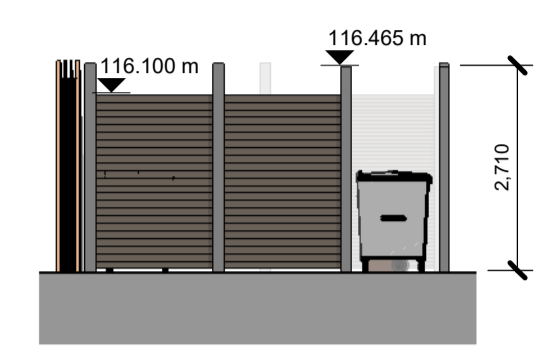


Bin Store 1 West Elevation  
1 : 100

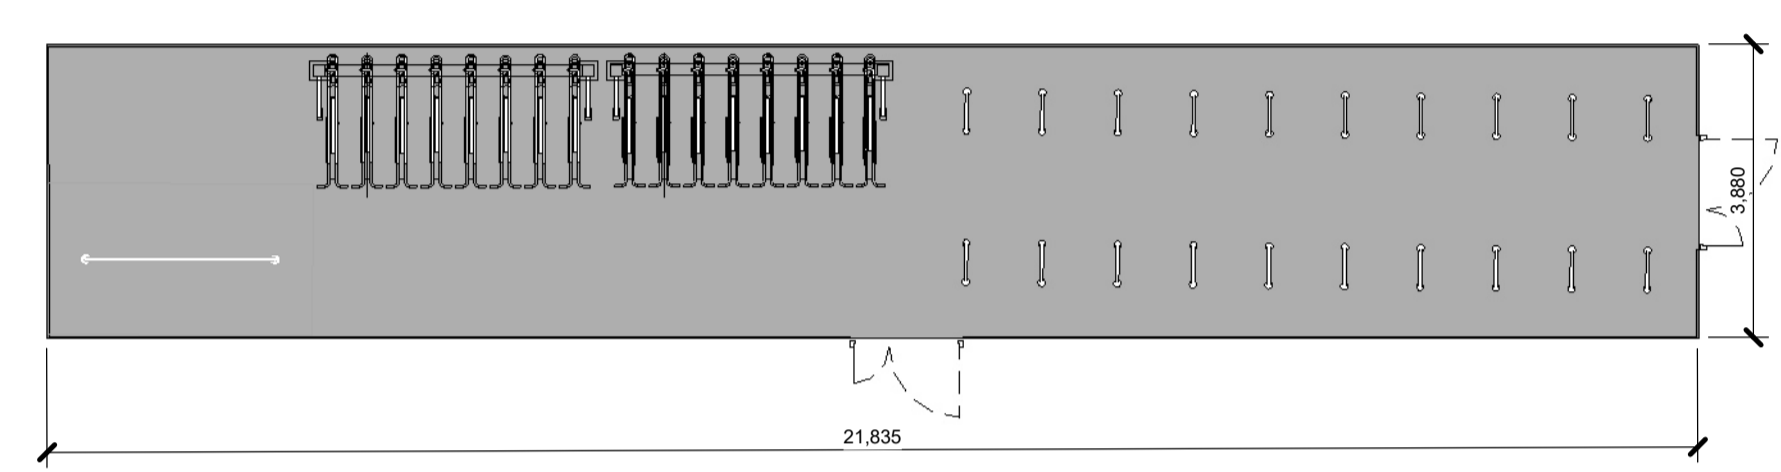


Bike Store 1 Plan  
1 : 100




Visual Example of Bin and Bike Store Finish

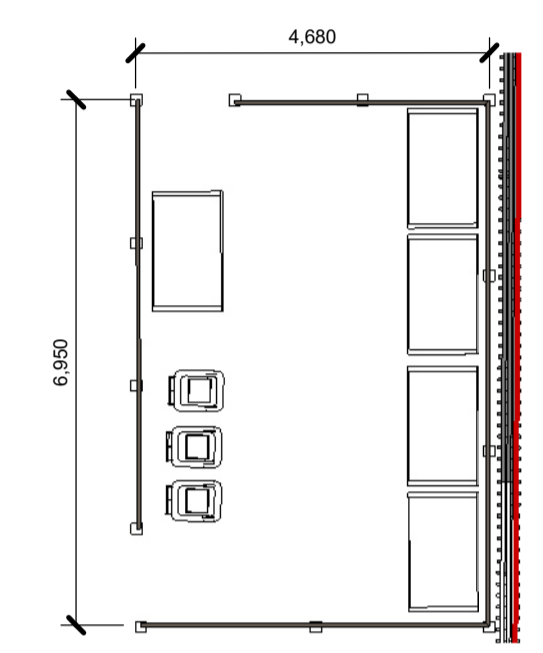


Bin Store 1 Plan  
1 : 100

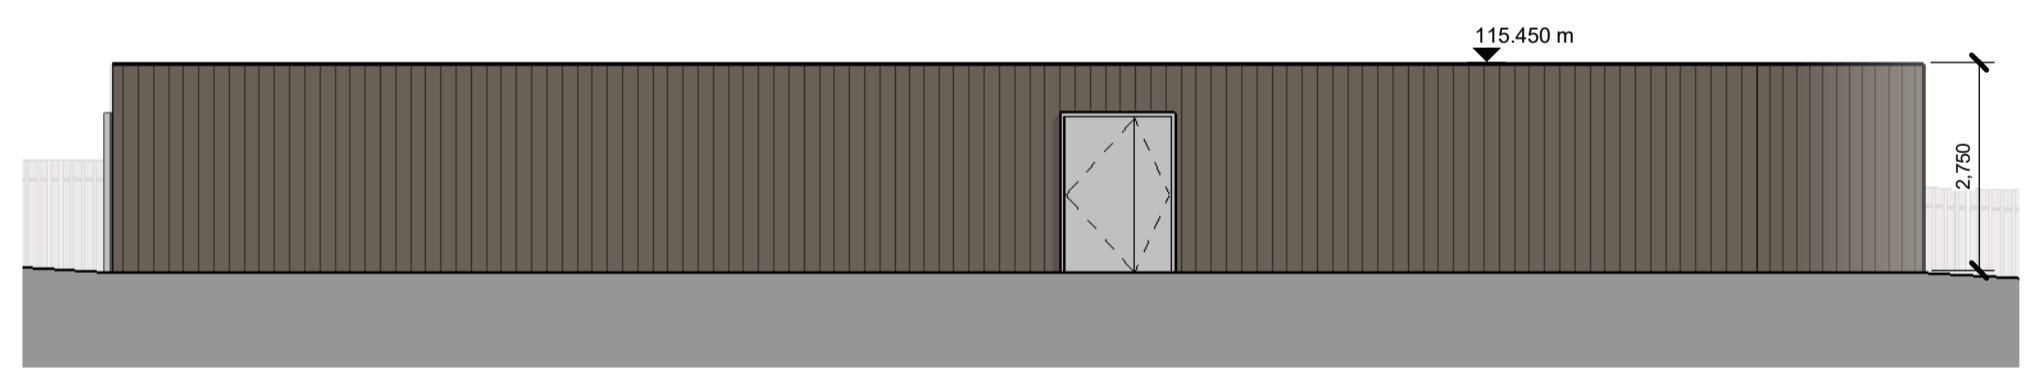


Bike Store 2 South Elevation  
1 : 100

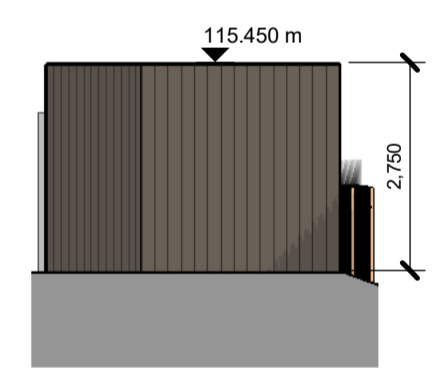


Bike Store 2 East Elevation  
1 : 100

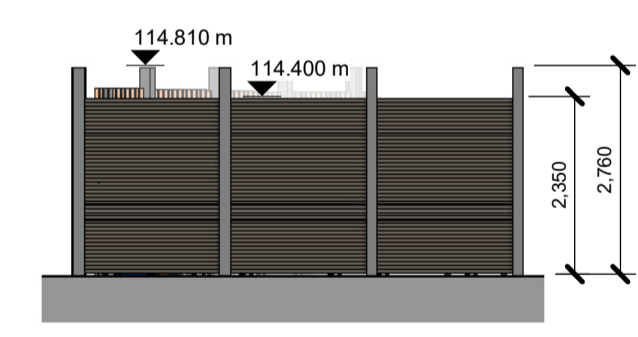


Bin Store 2 West Elevation  
1 : 100

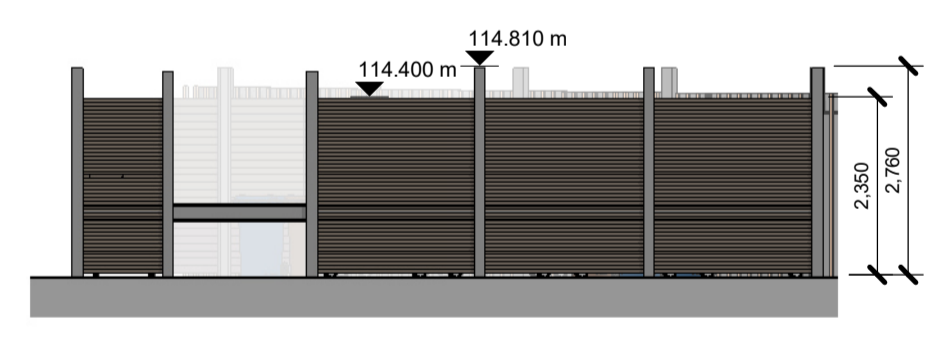

Bin Store 2 South Elevation  
1 : 100

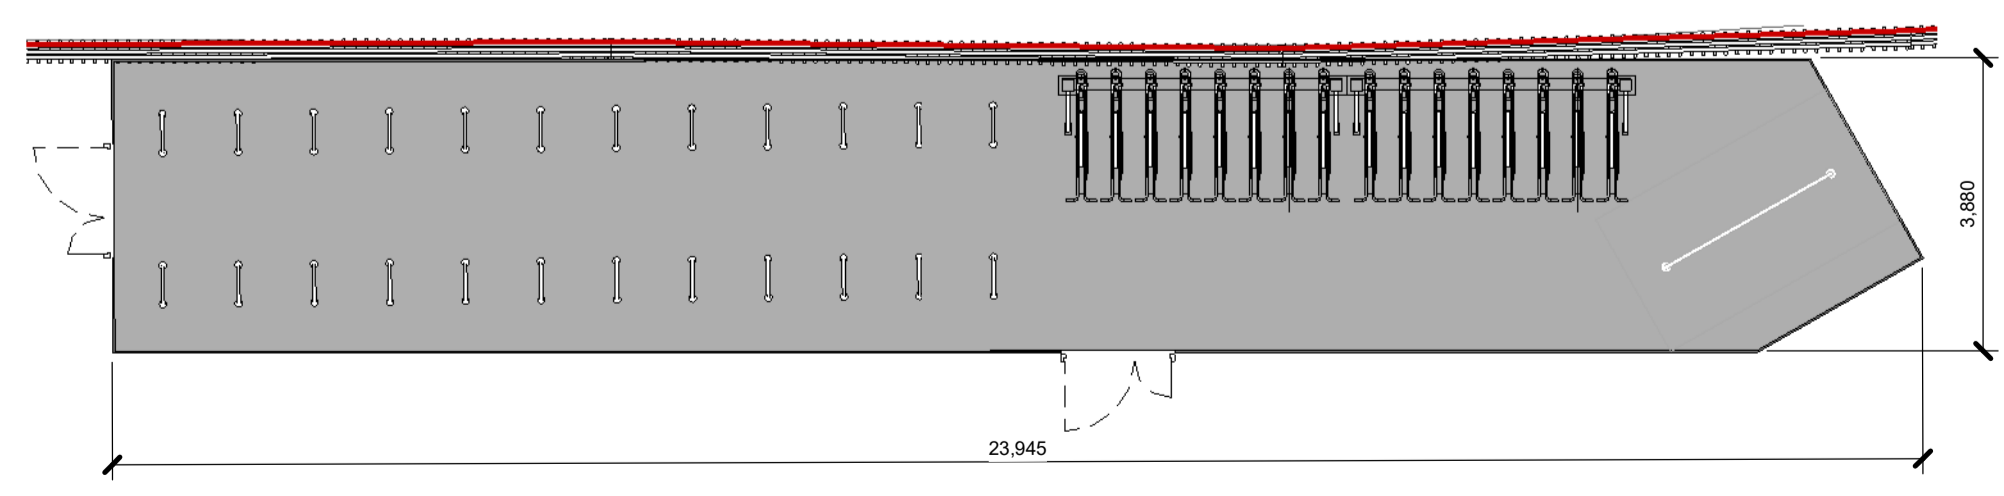

Bike Store 2 Plan  
1 : 100

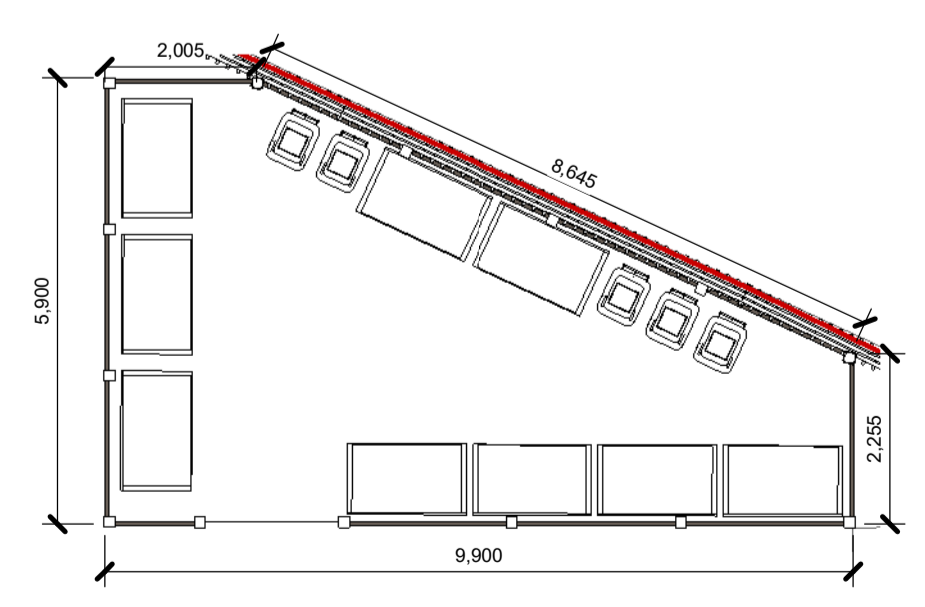

Bin Store 2 Plan  
1 : 100

Rev.	Date	Drawn	Details of Issue / Revision
3	Feb 2025	DR	Planning Application
2	Dec 2024	DR	Planning Application
1	Oct 2024	DR	Planning Application



Applicant Details:  
**Dún Laoghaire-Rathdown County Council**

Project Details:  
**Proposed Residential Development, Leopardstown Road**

Drawing Title:  
**Ancillary Buildings**

Job No. <b>P24-020D</b>	Sheet Size: <b>A1_</b>	Scale @A1: <b>1 : 100</b>
Issue Date: <b>Feb 2025</b>	Drawn By: <b>D. Reilly</b>	Reviewed By: <b>R. Quinn</b>

Status: <b>P3</b>	Purpose of Issue: <b>Planning Application</b>
Project - System - Spatial Zone - Level - Type - Originator - Role - Number	Revision

**WRO-02-SW-ZZZ-DR-RAU-AR-1300 P3 S-3**