



Notes:
 - Do not scale from this drawing. Use figured dimensions in all cases.
 - Verify dimensions on site and report any discrepancies to the Architect immediately.
 - This drawing is to be read in conjunction with the Architect's Specification.
 - © This drawing is copyright and may only be reproduced with the Architect's permission.

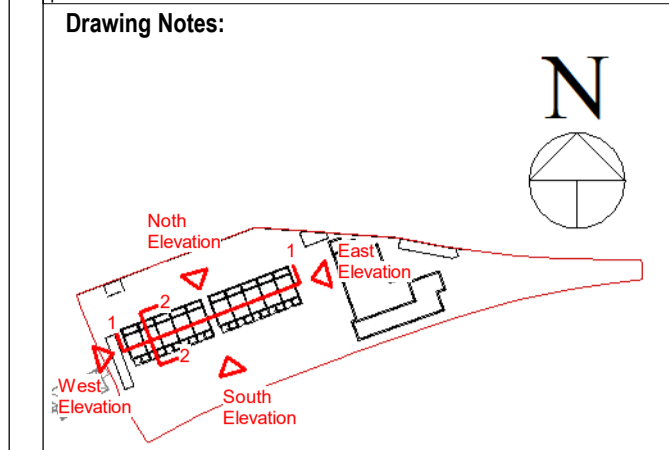

- Material Legend**
- 1 SELECTED BRICK FINISH
 - 2 SELECTED RENDER FINISH
 - 3 SELECTED WINDOW AND DOOR SYSTEM
 - 4 SELECTED RAILING SYSTEM
 - 5 SELECTED ROOF TILE




Block 1 North Elevation
1 : 200

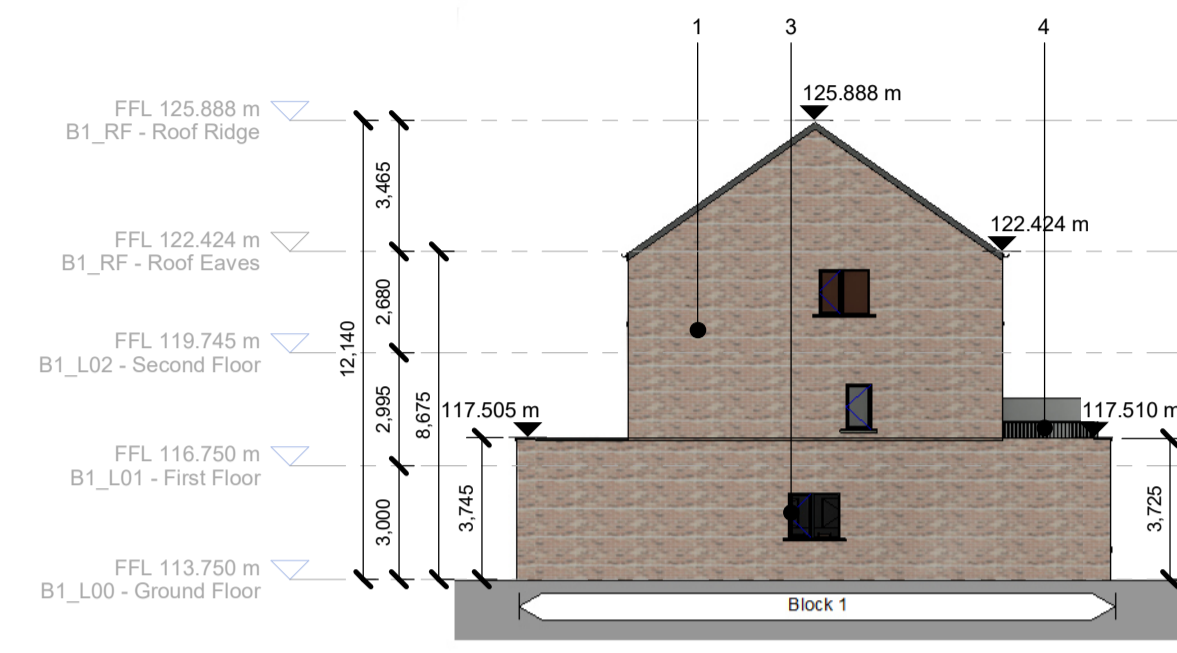


Block 1 East Elevation
1 : 200




Block 1 South Elevation
1 : 200

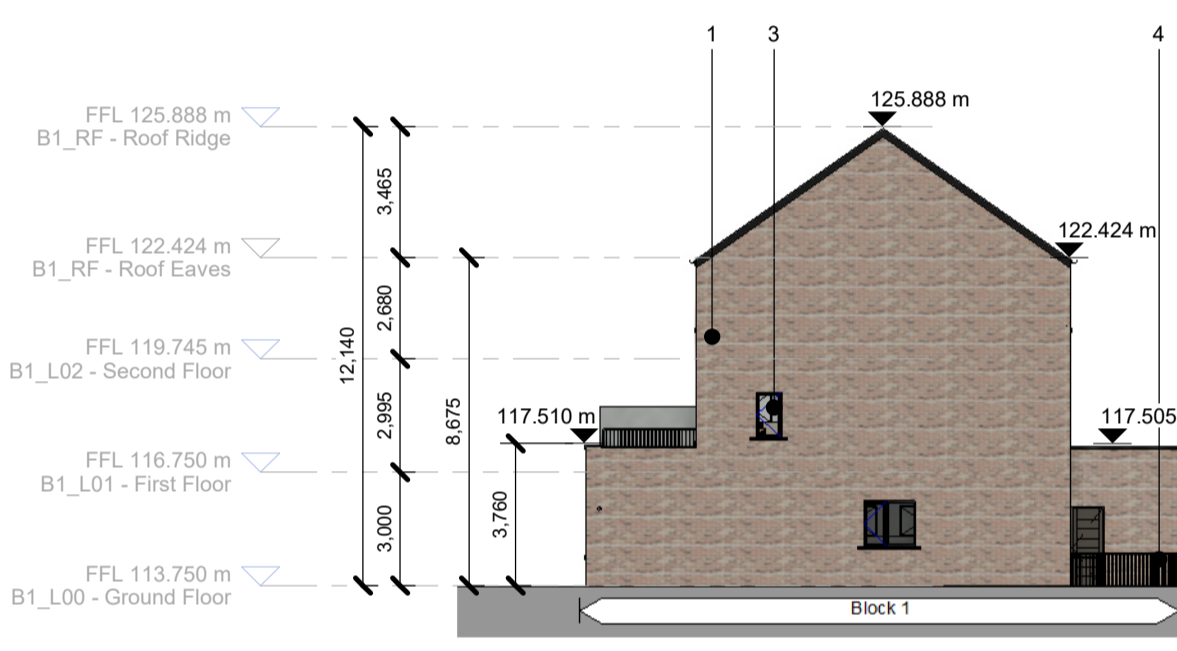

Block 1 West Elevation
1 : 200

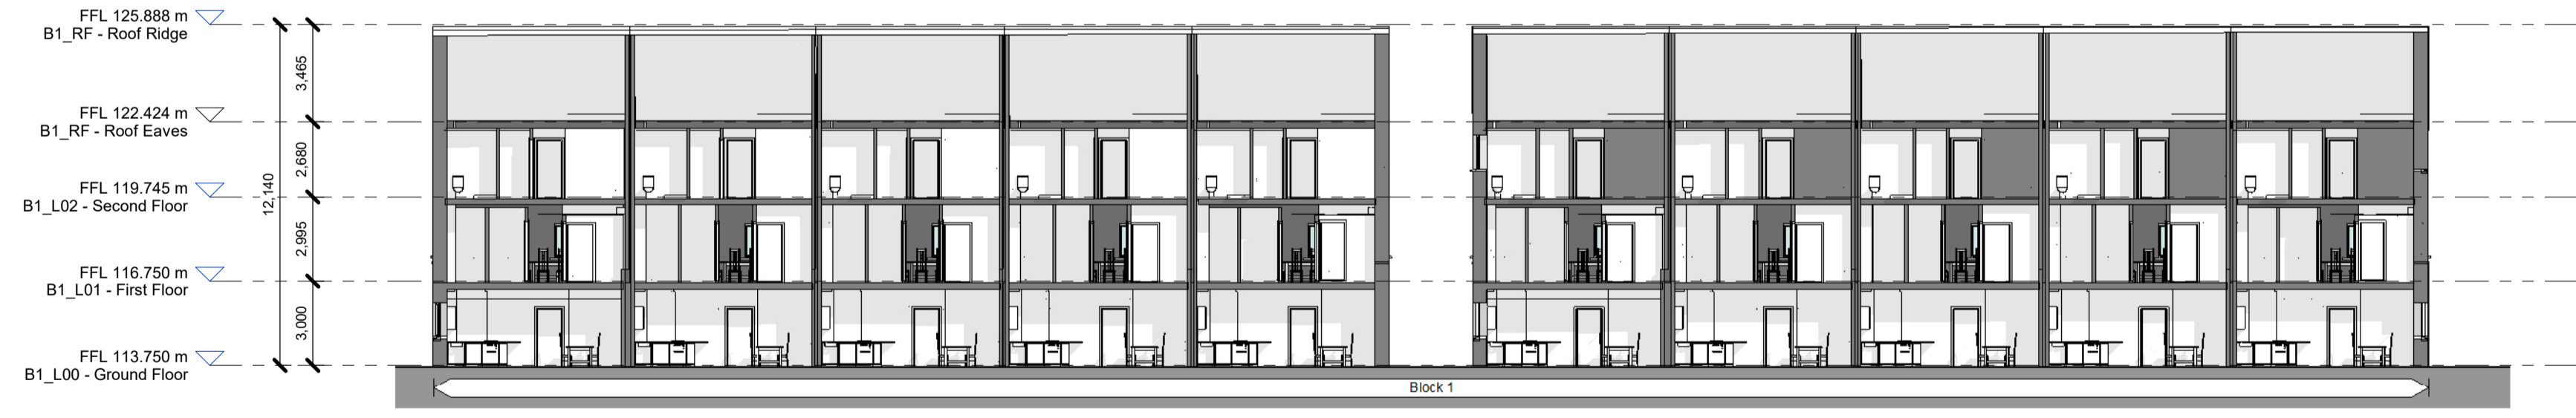

Block 1 Section 1
1 : 200

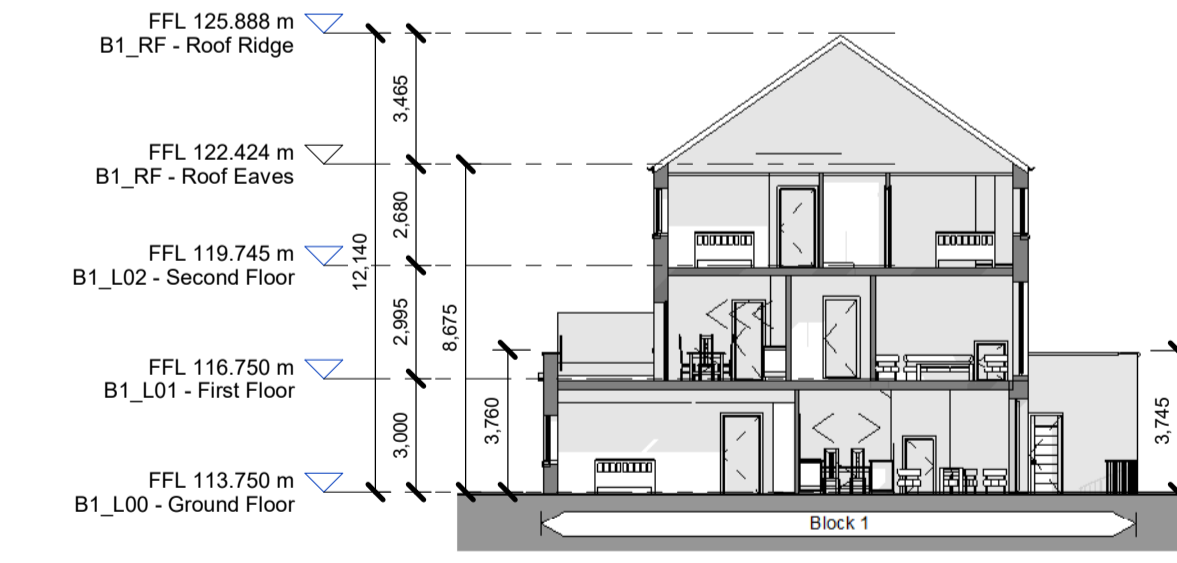

Block 1 Section 2
1 : 200

Rev.	Date	Drawn	Details of Issue / Revision
3	Feb 2025	DR	Planning Application
2	Dec 2024	DR	Planning Application
1	Oct 2024	DR	Planning Application



Applicant Details:
Dún Laoghaire-Rathdown County Council

Project Details:
Proposed Residential Development, Leopardstown Road

Drawing Title:
Block 01, GA Elevations and Sections

Job No. P24-020D	Sheet Size: A1_	Scale @A1: As indicated
Issue Date: Feb 2025	Drawn By: D. Reilly	Reviewed By: R. Quinn
Status: P3	Purpose of Issue: Planning Application	
Project - System - Spatial Zone - Level - Type - Originator - Role - Number		Revision
WRO-02-B01-ZZZ-DR-RAU-AR-2101		P3 S-3