


GENERAL NOTES

DO NOT SCALE FROM DRAWINGS. WORK TO FIGURED DIMENSIONS ONLY. ARCHITECT TO BE NOTIFIED OF ANY DISCREPANCIES.


THIS DRAWING TO BE READ IN CONJUNCTION WITH ALL ARCHITECT'S DRAWINGS, SPECIFICATIONS CONSULTANTS' DESIGN TEAM DRAWINGS AND SPECIFICATIONS.

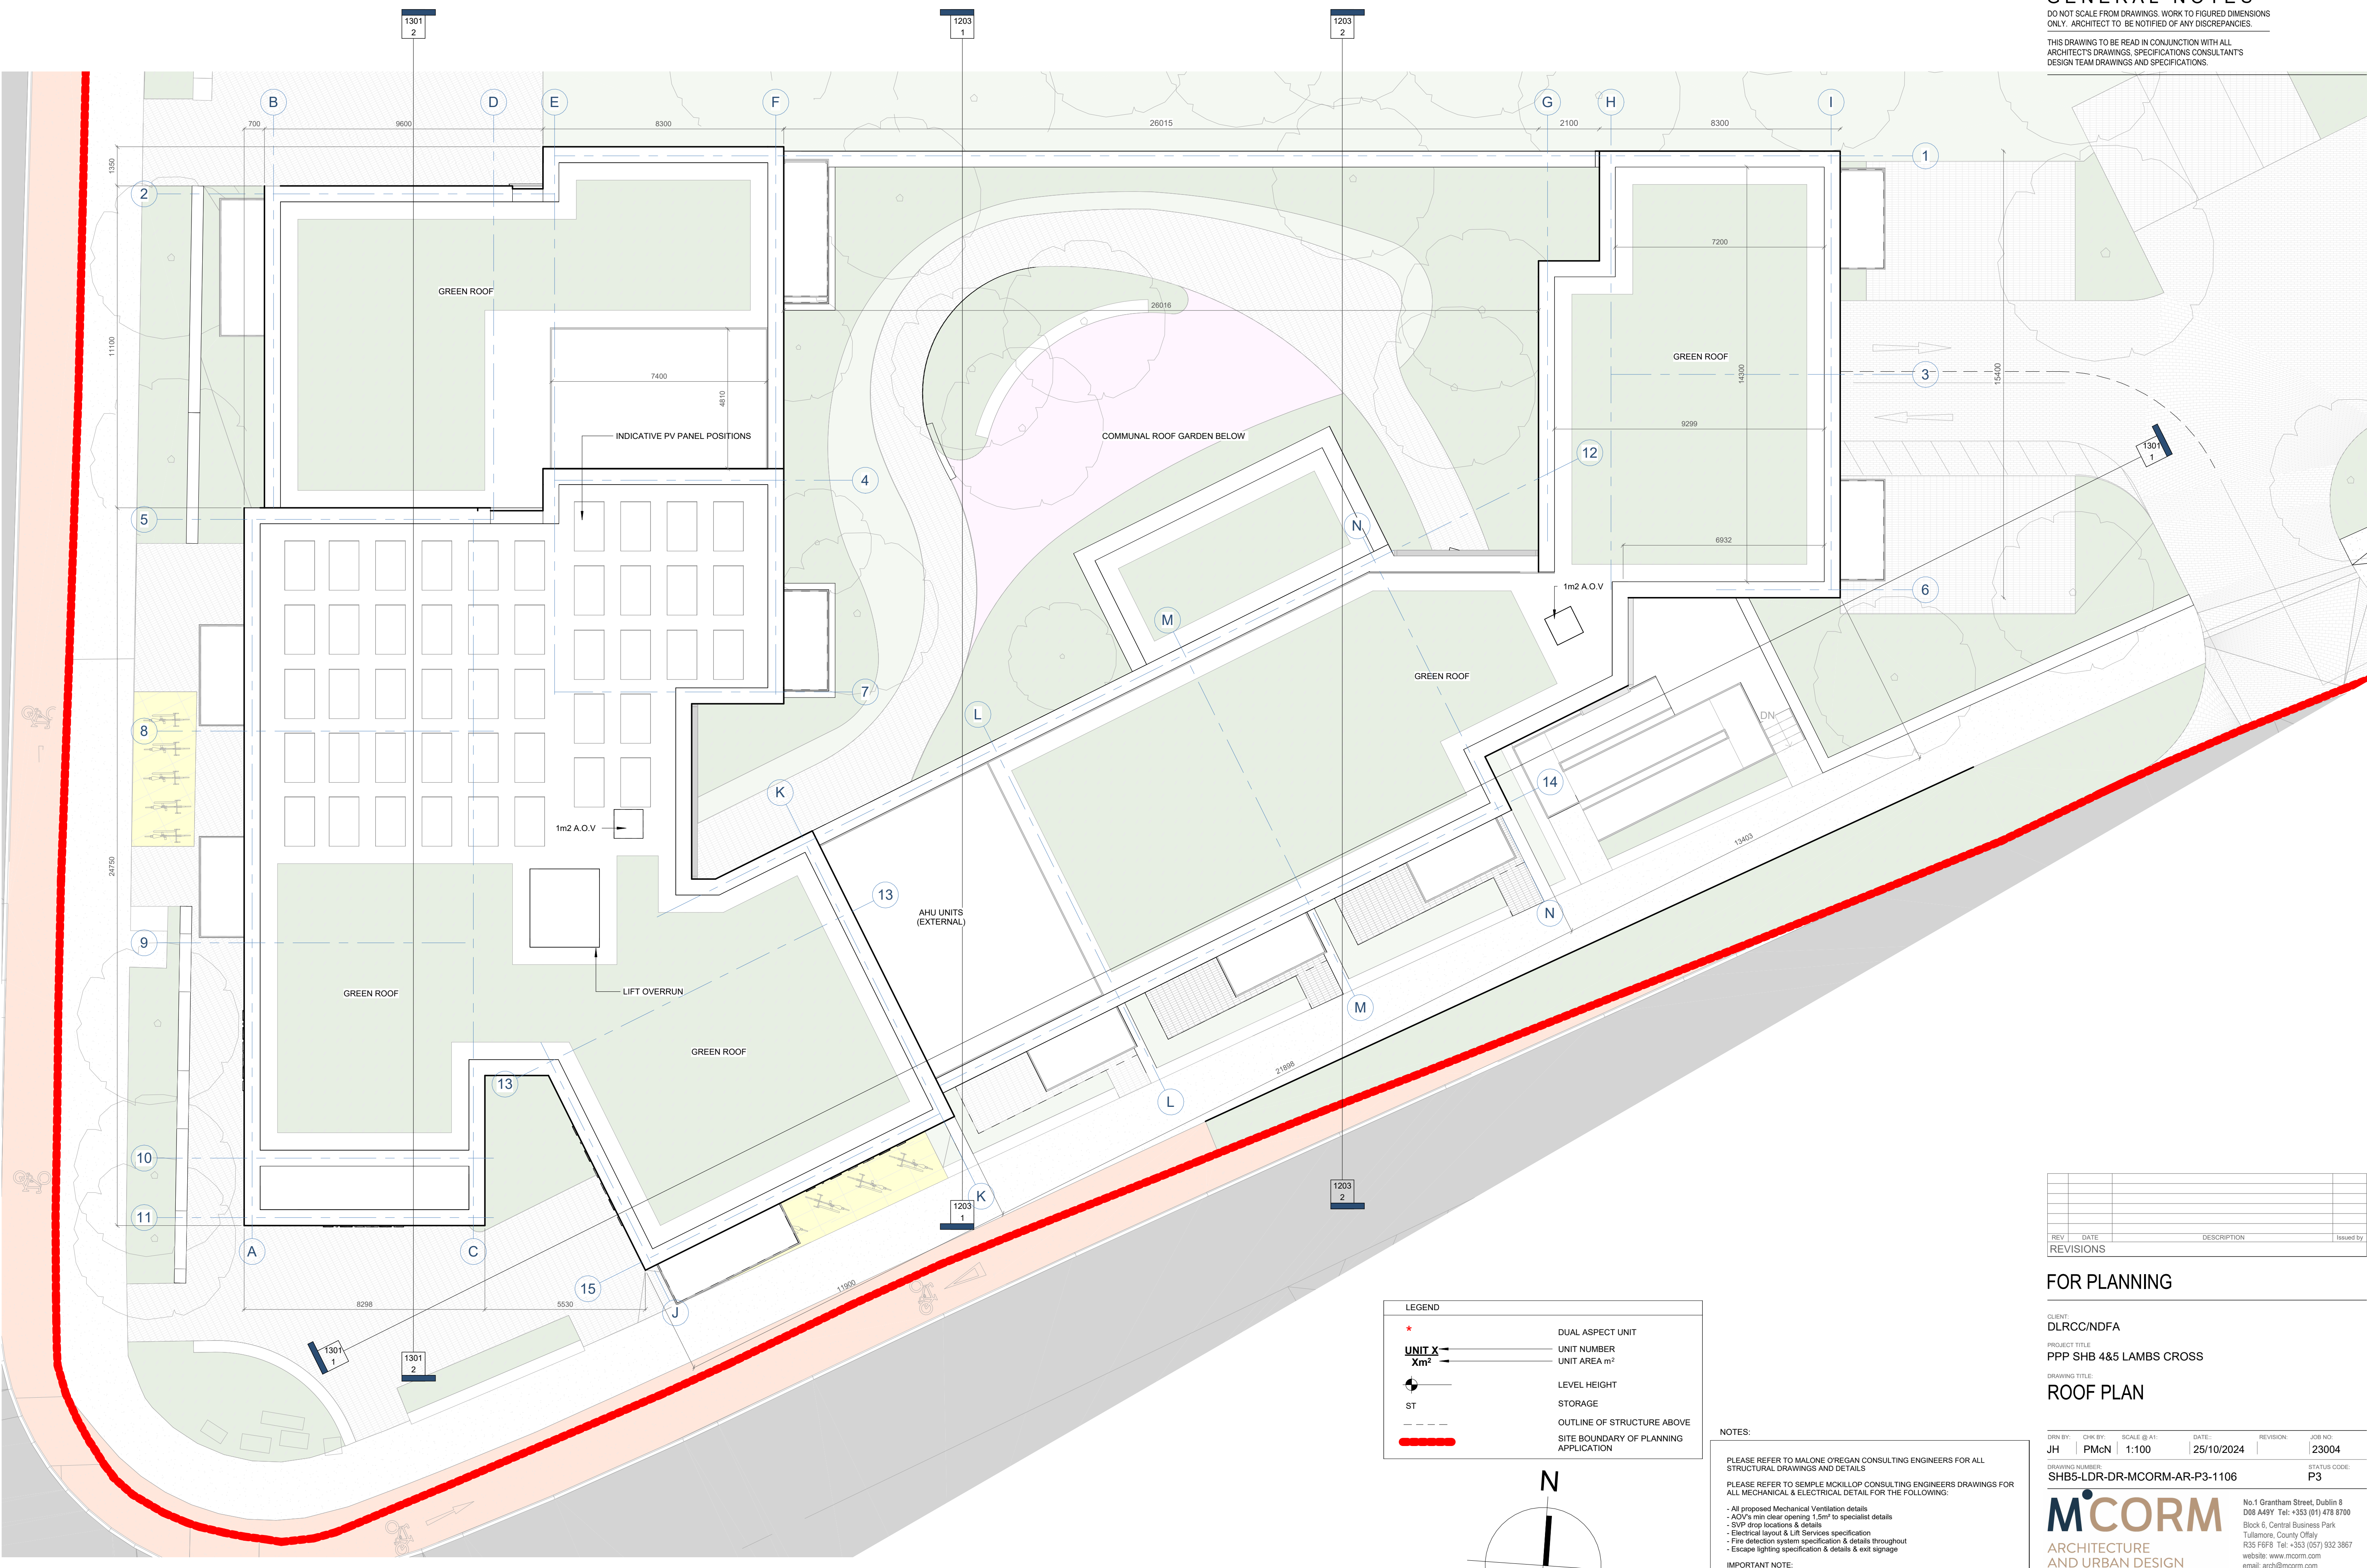

06-ROOF LEVEL
SCALE: 1 : 100

LEGEND

- * DUAL ASPECT UNIT
- UNIT X UNIT NUMBER
- Xm² UNIT AREA m²
- LEVEL HEIGHT
- ST STORAGE
- OUTLINE OF STRUCTURE ABOVE
- SITE BOUNDARY OF PLANNING APPLICATION

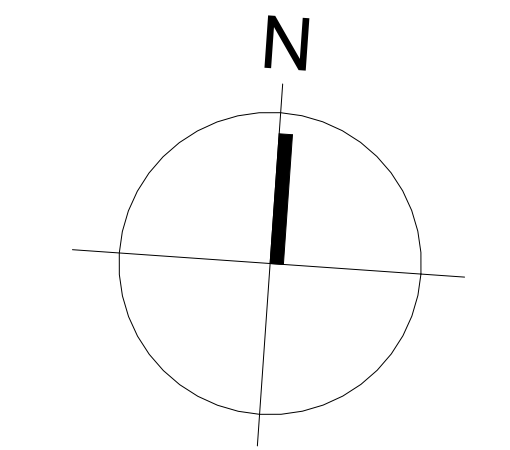

NOTES:

PLEASE REFER TO MALONE O'REGAN CONSULTING ENGINEERS FOR ALL STRUCTURAL DRAWINGS AND DETAILS.

PLEASE REFER TO SEMPLE MCKILLOP CONSULTING ENGINEERS DRAWINGS FOR ALL MECHANICAL & ELECTRICAL DETAIL FOR THE FOLLOWING:

- All proposed Mechanical Ventilation details
- AOV's min clear opening 1.5m² to specialist details
- SVP drop locations & details
- Electrical layout & LIF Services specification
- Fire detection system specification & details throughout
- Escape lighting specification & details & exit signage

IMPORTANT NOTE:
PLEASE REFER TO MITCHELL+ ASSOCIATES DRAWINGS/ REPORT FOR LANDSCAPING DETAILS

REV	DATE	DESCRIPTION	ISSUED BY

FOR PLANNING

CLIENT: DLRC/NDFA
PROJECT TITLE: PPP SHB 4&5 LAMBS CROSS
DRAWING TITLE: ROOF PLAN

DRN BY:	CHK BY:	SCALE @A1:	DATE:	REVISION:	JOB NO.:
JH	PMcN	1:100	25/10/2024		23004
DRAWING NUMBER: SHB5-LDR-DR-MCORM-AR-P3-1106					STATUS CODE: P3

MCORM
ARCHITECTURE AND URBAN DESIGN

No.1 Grantham Street, Dublin 8
D08 A49Y Tel: +353 (0)1 478 8700
Block 6, Central Business Park
Tullamore, County Offaly
R35 F9FB Tel: +353 (0)57 932 3867
website: www.mcorm.com
email: arch@mcorm.com

Figured dimensions only to be used. This drawing is copyright of MCORM Ltd. All information is shared as per approved use in accordance with I.S. 84:2021 to I.S. EN ISO 19550-2: 2018. If 'Status Code' above is empty, this information has been shared as Status Code S0 - Work in Progress (WIP) / Draft.