

## GENERAL NOTES

DO NOT SCALE FROM DRAWINGS. WORK TO FIGURED DIMENSIONS ONLY. ARCHITECT TO BE NOTIFIED OF ANY DISCREPANCIES.

THIS DRAWING TO BE READ IN CONJUNCTION WITH ALL ARCHITECT'S DRAWINGS, SPECIFICATIONS CONSULTANTS' DESIGN TEAM DRAWINGS AND SPECIFICATIONS.

### NOTES:

PLEASE REFER TO MALONE O'REGAN CONSULTING ENGINEERS FOR ALL STRUCTURAL DRAWINGS AND DETAILS


PLEASE REFER TO SEMPLE MCKILLOP CONSULTING ENGINEERS DRAWINGS FOR ALL MECHANICAL & ELECTRICAL DETAIL FOR THE FOLLOWING:

- All proposed Mechanical Ventilation details
- AOV's min clear opening 1.5m<sup>2</sup> to specialist details
- SVF drop locations & details
- Electrical layout & LIT Services specification
- Fire detection system specification & details throughout
- Escape lighting specification & details & exit signage

IMPORTANT NOTE:  
PLEASE REFER TO MITCHELL+ ASSOCIATES DRAWINGS/ REPORT FOR LANDSCAPING DETAILS

### MATERIALS AND FINISHES:

- 1- LIGHT BUFF BRICK
- 2-DARK CONTRASTING BRICK
- 3- POWDER COATED EXTERNAL FRAME TO GLAZED SCREEN-COLOUR TO MATCH METAL GOODS
- 4- METAL BALCONY-COLOUR TO MATCH METAL GOODS
- 5- RENDERED PANELS
- 6- FROSTED GLASS PRIVACY SCREEN

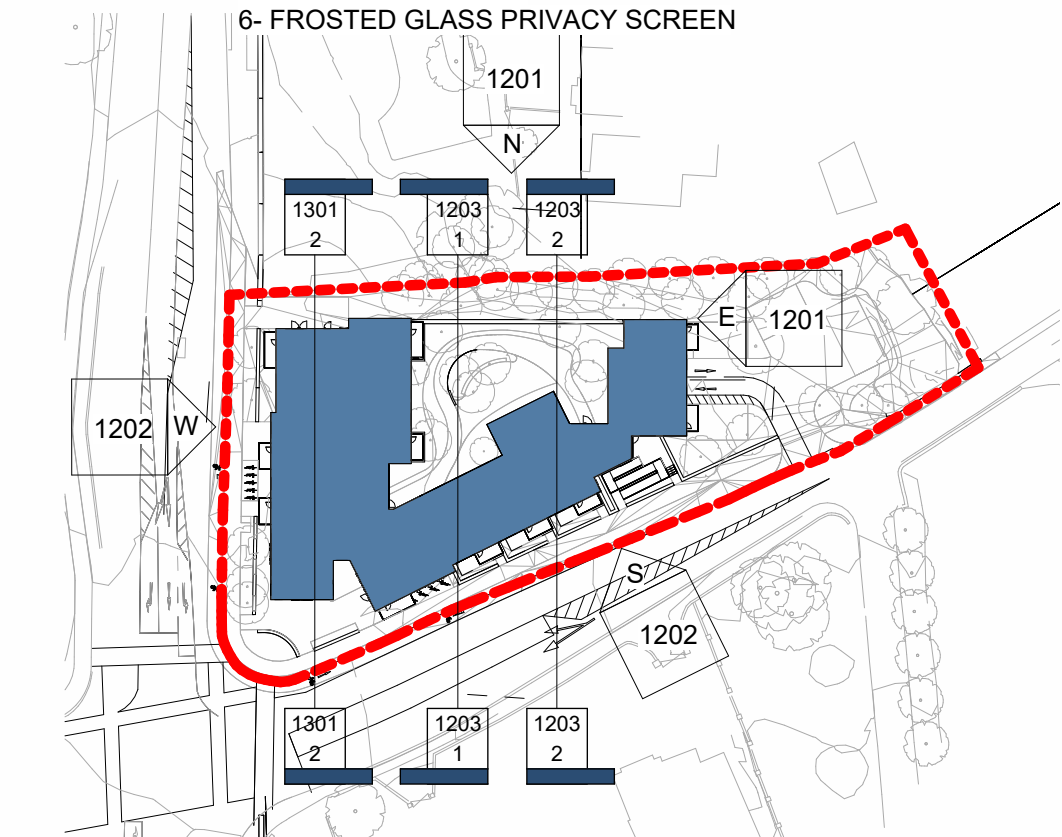

## APARTMENT TYPE

- 1 BED APARTMENT TYPE A-1B2P-1
- CIRCULATION
- SERVICES



SECTION C-C  
SCALE: 1 : 100

## APARTMENT TYPE

- 1 BED APARTMENT TYPE A-1B2P-1
- CIRCULATION



SECTION D-D  
SCALE: 1 : 100

REV	DATE	DESCRIPTION	ISSUED BY

## FOR PLANNING

CLIENT: DLRC/NDFA  
PROJECT TITLE: PPP SHB 4&5 LAMBS CROSS  
DRAWING TITLE: SECTIONAL ELEVATIONS

DRN BY:	CHK BY:	SCALE @ A1:	DATE:	REVISION:	JOB NO.:
JH	PMcN	1:100	25/10/2024		23004
DRAWING NUMBER:	STATUS CODE:				
SHB5-LDR-DR-MCORM-AR-P3-1203	P3				

**MCORM**  
ARCHITECTURE AND URBAN DESIGN

No.1 Grantham Street, Dublin 8  
D08 A69Y Tel: +353 (0) 478 8700  
Block 6, Central Business Park  
Tullamore, County Offaly  
R35 F9FB Tel: +353 (0) 57 932 3867  
website: www.mcorm.com  
email: arch@mcorm.com

Figured dimensions only to be used. This drawing is copyright of MCORM Ltd. All information is shared as per approved use in accordance with I.S. 844:2021 to I.S. EN ISO 19650-2: 2018. If 'Status Code' above is empty, this information has been shared as Status Code S0 - Work in Progress (WIP) / Draft.