

**GENERAL NOTES**

DO NOT SCALE FROM DRAWINGS. WORK TO FIGURED DIMENSIONS ONLY. ARCHITECT TO BE NOTIFIED OF ANY DISCREPANCIES.

THIS DRAWING TO BE READ IN CONJUNCTION WITH ALL ARCHITECT'S DRAWINGS, SPECIFICATIONS CONSULTANTS' DESIGN TEAM DRAWINGS AND SPECIFICATIONS.

**APARTMENT TYPE**

- 1 BED APARTMENT TYPE A-1B2P-1
- 2 BED APARTMENT TYPE A-2B4P-1
- COMMUNITY ROOM




SECTION A-A  
SCALE: 1 : 100

**APARTMENT TYPE**

- 1 BED APARTMENT TYPE A-1B2P-1
- 2 BED APARTMENT TYPE A-2B4P-1
- CIRCULATION
- COMMUNITY ROOM
- SERVICES



SECTION B-B  
SCALE: 1 : 100

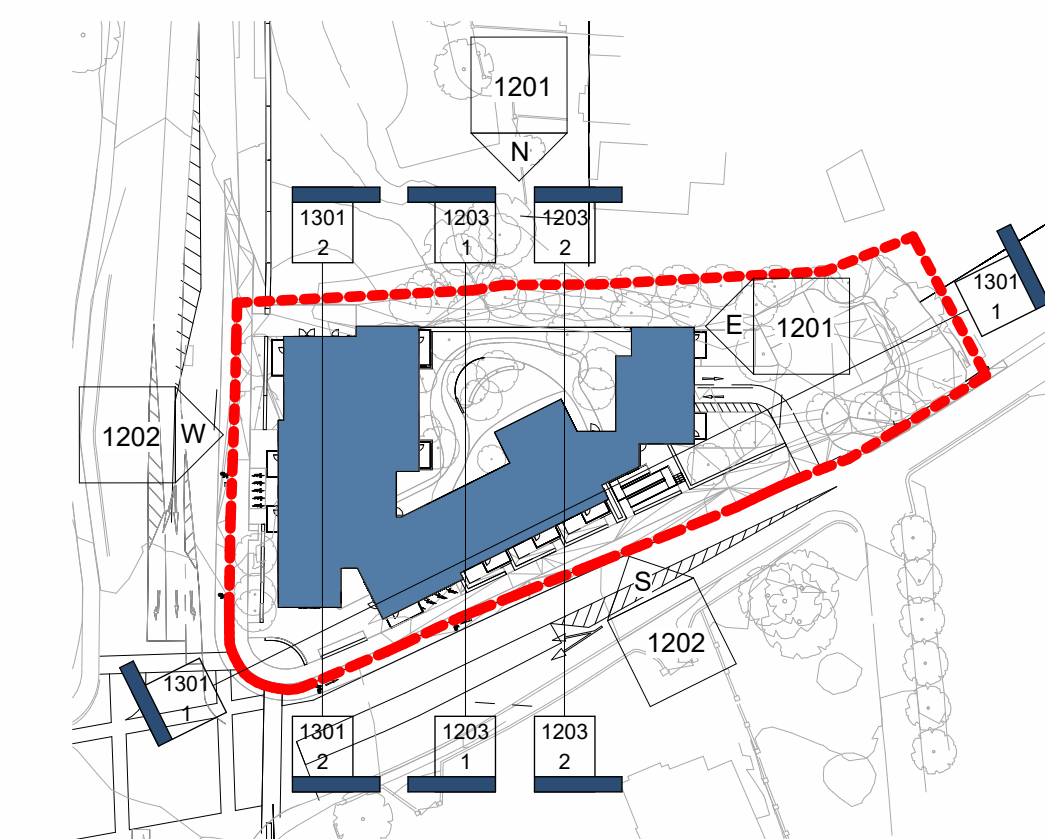

**NOTES:**

PLEASE REFER TO MALONE O'REGAN CONSULTING ENGINEERS FOR ALL STRUCTURAL DRAWINGS AND DETAILS

PLEASE REFER TO SEMPLE MCKILLOP CONSULTING ENGINEERS DRAWINGS FOR ALL MECHANICAL & ELECTRICAL DETAIL FOR THE FOLLOWING:

- All proposed Mechanical Ventilation details
- AOV's min clear opening 1.5m to specialist details
- SVP drop locations & details
- Electrical layout & Lift Services specification
- Fire detection system specification & details throughout
- Escape lighting specification & details & exit signage

**IMPORTANT NOTE:**  
PLEASE REFER TO MITCHELL+ ASSOCIATES DRAWINGS/ REPORT FOR LANDSCAPING DETAILS

**MATERIALS AND FINISHES:**

- 1- LIGHT BUFF BRICK
- 2- DARK CONTRASTING BRICK
- 3- POWDER COATED EXTERNAL FRAME TO GLAZED SCREEN-COLOUR TO MATCH METAL GOODS
- 4- METAL BALCONY-COLOUR TO MATCH METAL GOODS
- 5- RENDERED PANELS
- 6- FROSTED GLASS PRIVACY SCREEN

REV	DATE	DESCRIPTION	ISSUED BY
REVISIONS			

**FOR PLANNING**

CLIENT: DLRC/NDFA  
PROJECT TITLE: PPP SHB 4&5 LAMBS CROSS  
DRAWING TITLE: SECTIONS

DRN BY:	CHK BY:	SCALE @A1:	DATE:	REVISION:	JOB NO.:
JH	PMcN	1:100	25/10/2024		23004

DRAWING NUMBER:	STATUS CODE:
SHB5-LDR-DR-MCORM-AR-P3-1301	P3

**MCORM**  
ARCHITECTURE AND URBAN DESIGN

No.1 Grantham Street, Dublin 8  
D08 A69Y Tel: +353 (0)1 478 8700  
Block 6, Central Business Park  
Tullamore, County Offaly  
R35 F9F8 Tel: +353 (0)57 932 3867  
website: www.mcorm.com  
email: arch@mcorm.com

Figured dimensions only to be used. This drawing is copyright of MCORM Ltd. All information is shared as per approved use in accordance with I.S. RA.2021 to I.S. EN ISO 19550-2: 2018. If 'Status Code' above is empty, this information has been shared as Status Code S0 - Work in Progress (WIP) / Draft.