


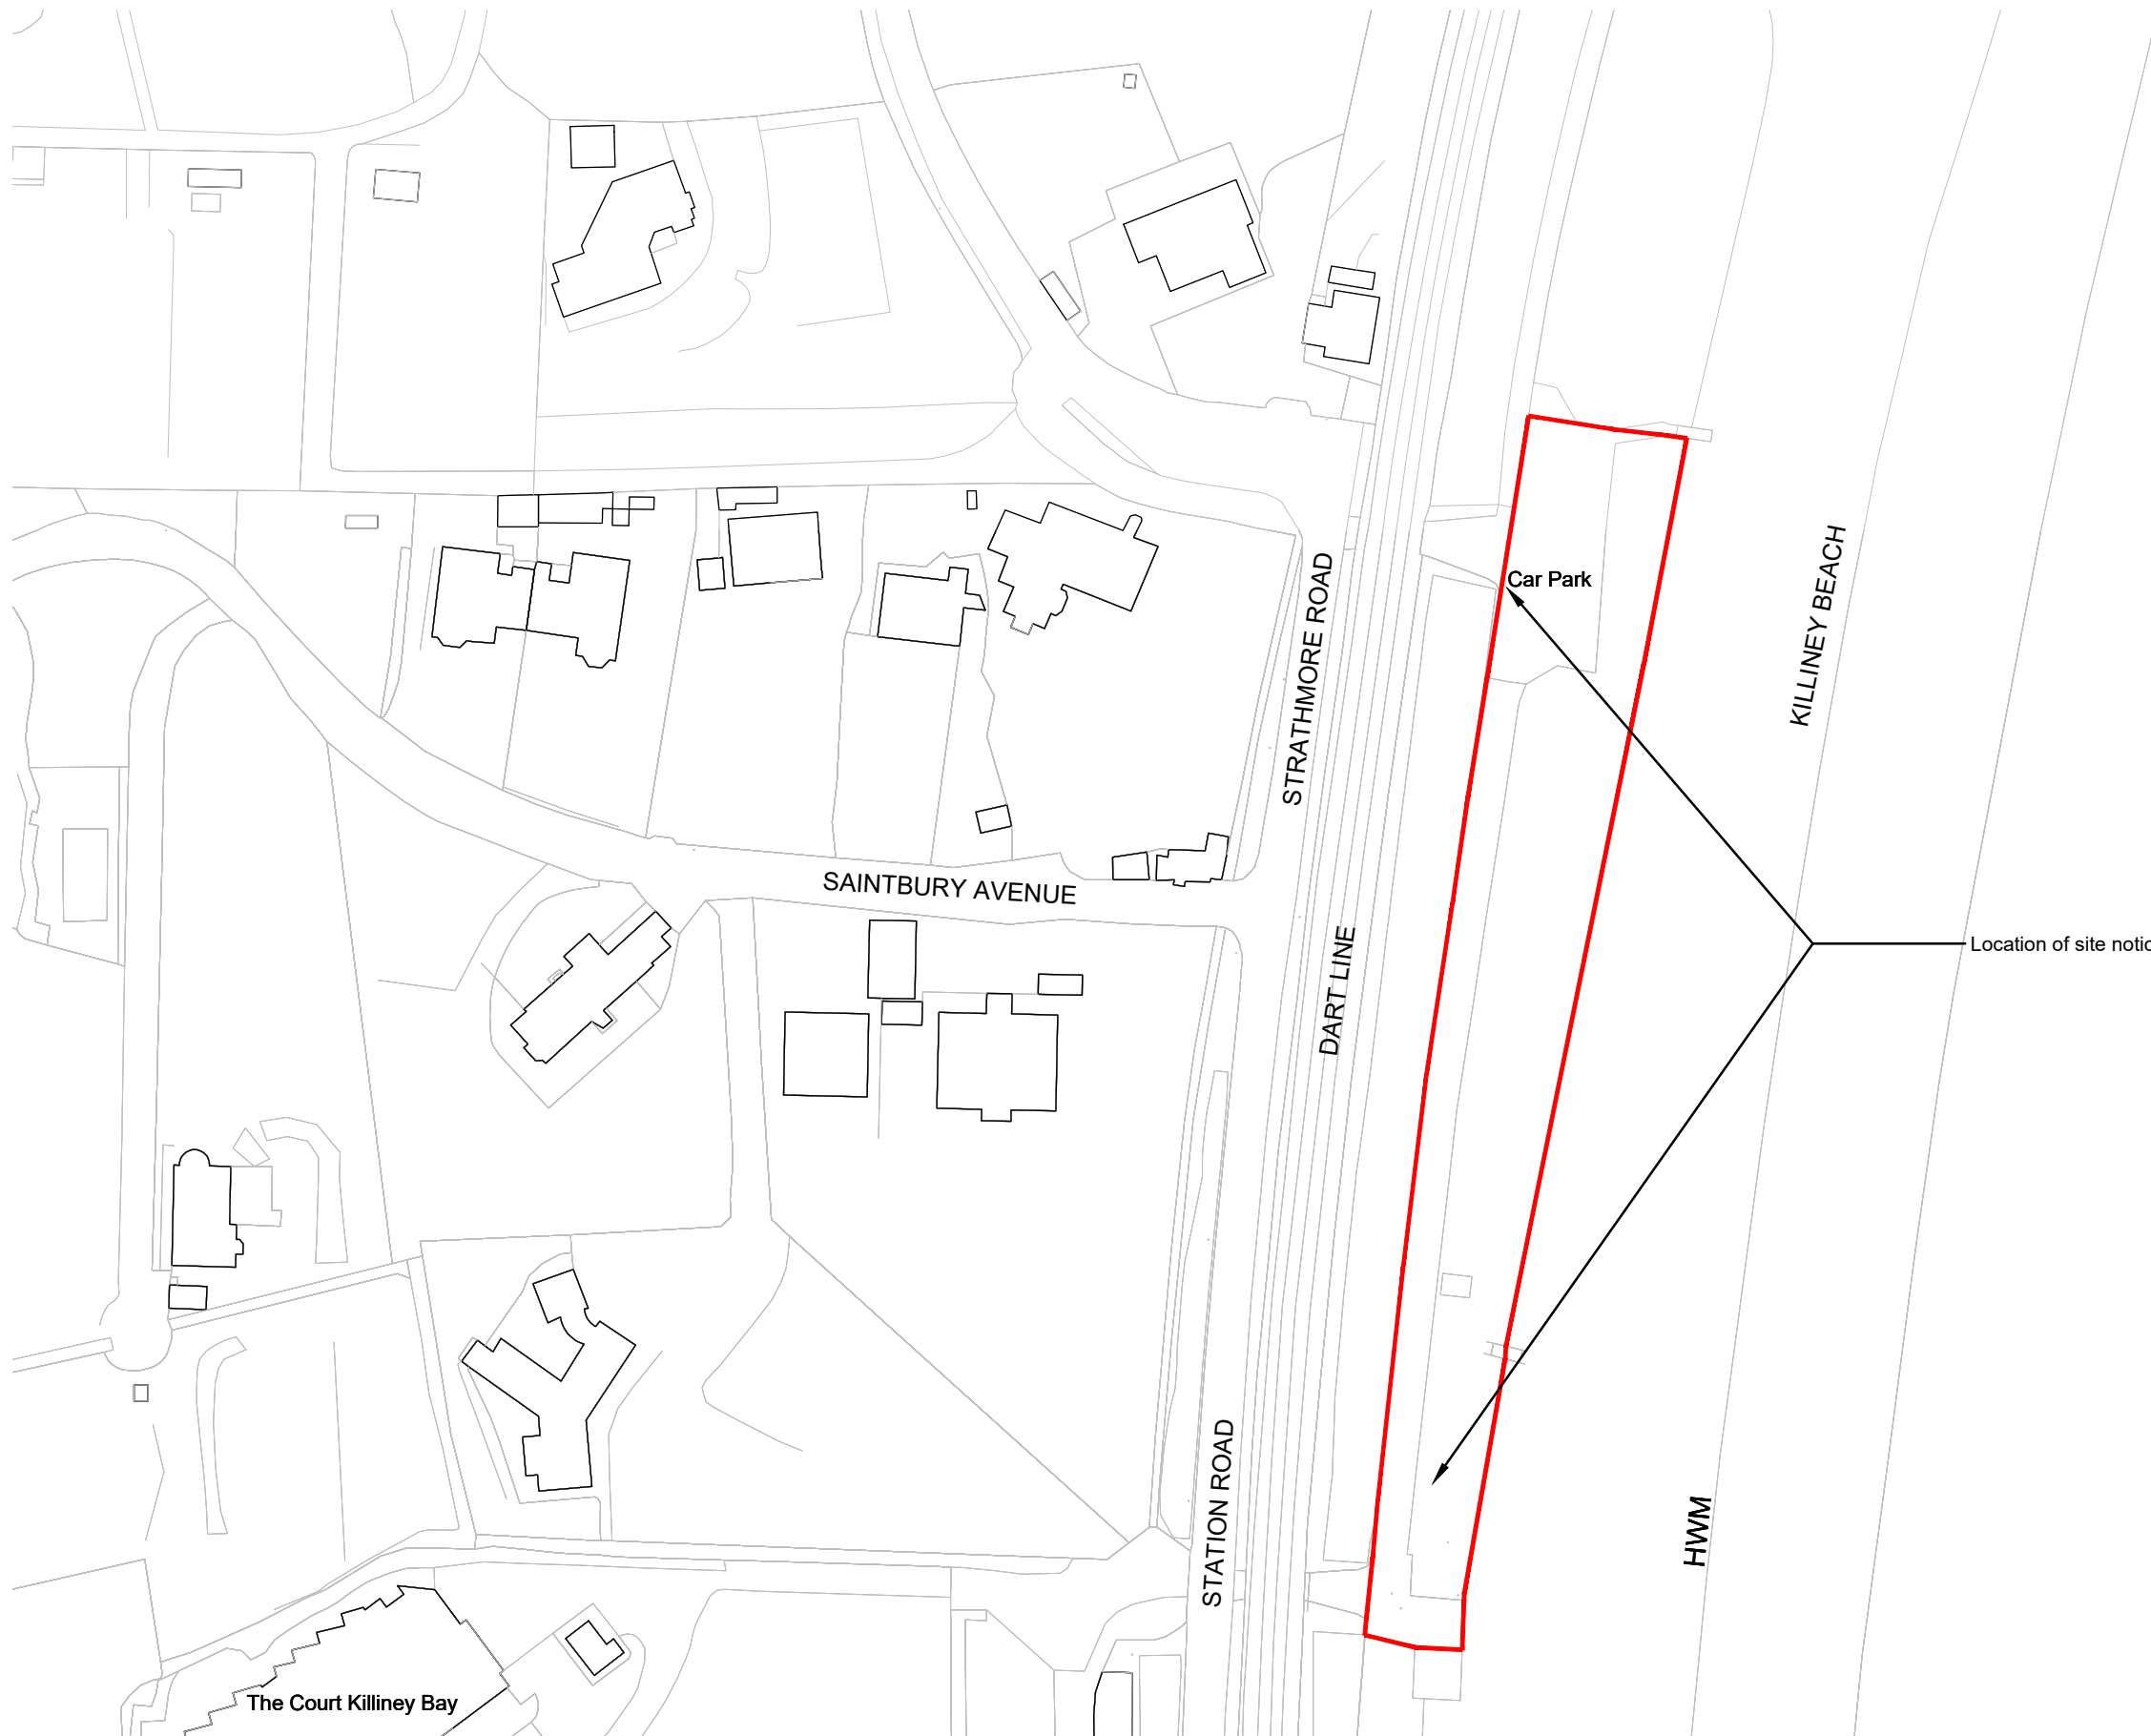


Site Boundary



OS Map Ref. 3457-08; 3457-13

Rev.	Date	Drawn	Description	Do not scale from this Drawing, use figured dimensions only. Check all dimensions on site before commencing work. Report any discrepancies to Architect before proceeding. This Drawing and Designs thereon are copyright of the County Council. ©	 Comhairle Contae County Council © - Ordnance Survey Ireland. All rights reserved. Licence number 2013-2015/CCMA/ Dun Laoghaire-Rathdown County Council.	Job	Scale @	A3 1:1000	Status	PART 8	
-	-	-	-			Facility for Water Based Activities at Killiney Beach	Date	24.05.2023	Rev.	01	
-	-	-	-			Drg.	Site Location Plan (OS Ref. 3457-08; 3457-13)	Job No.	1914	CAD Ref.	1914-DLR-ZZ-ZZ-DR-A-1000
-	-	-	-			Dm.	TW	Chd.	LM		
-	-	-	-			Drawing No.	1914-DLR-ZZ-ZZ-DR-A-1000		Architects Department County Hall, Marine Road, Dun Laoghaire, Co. Dublin. Phone (01)2054700 Fax (01)2300391		
-	-	-	-								