




1 Proposed Context Section A-A

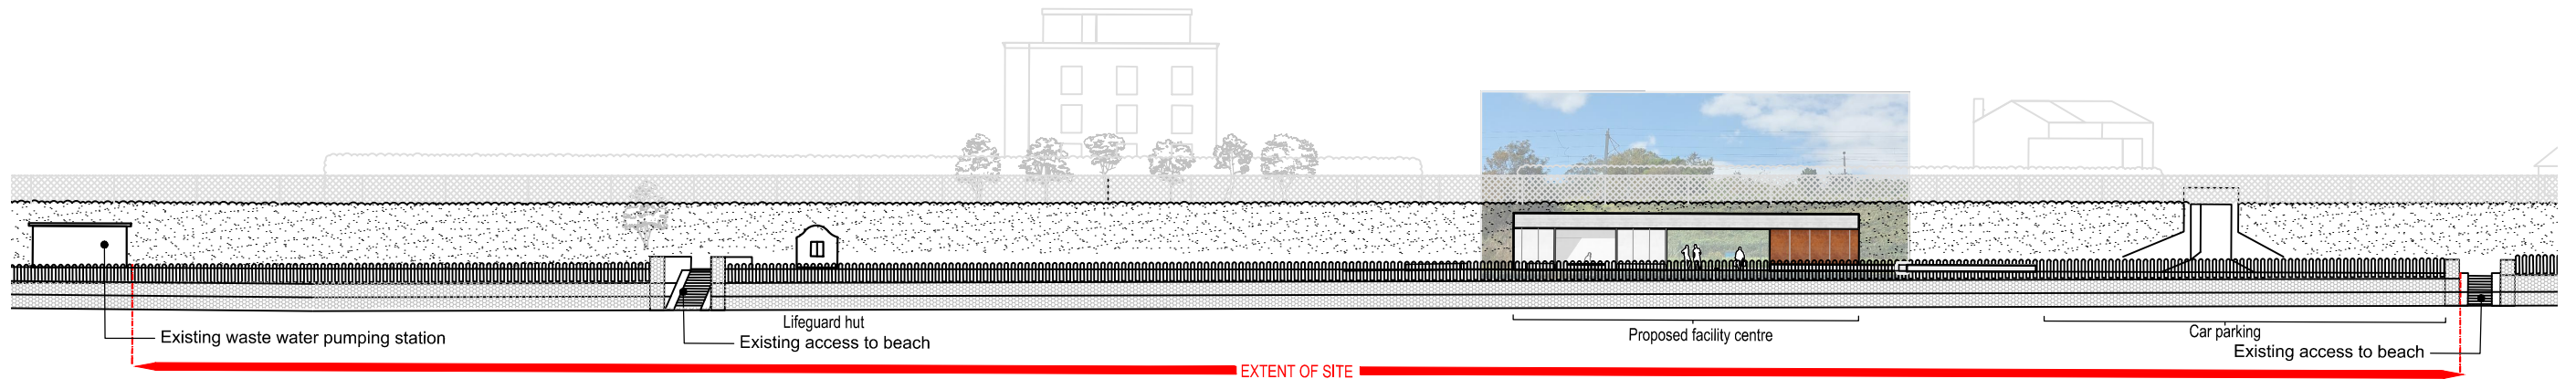


2 Proposed Context Section B-B

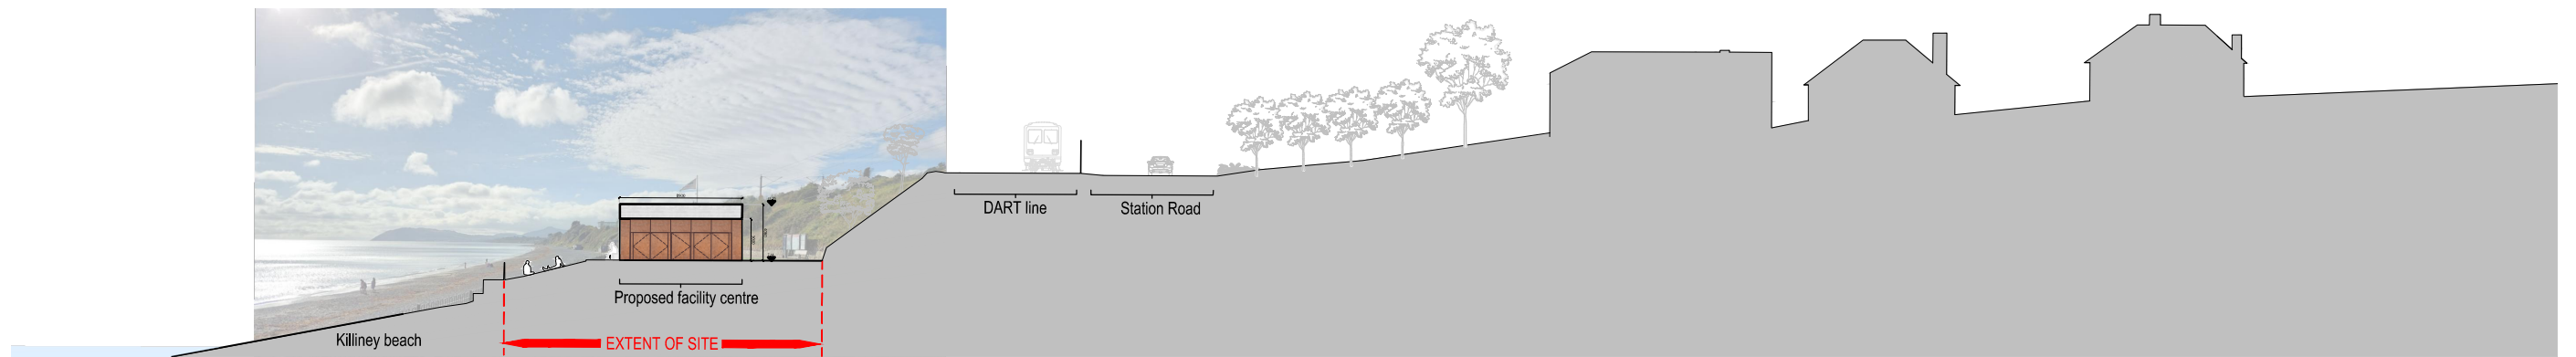

3 Proposed Context Section C-C

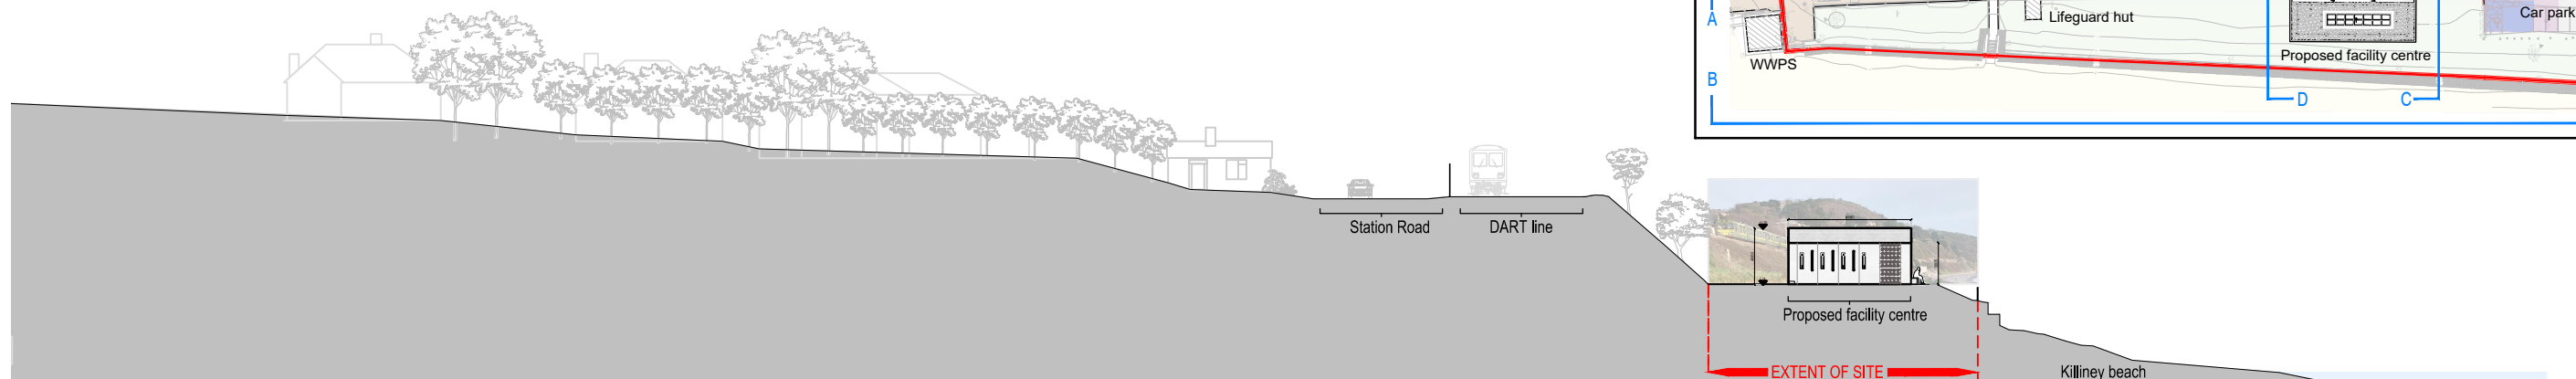


4 Proposed Context Section D-D

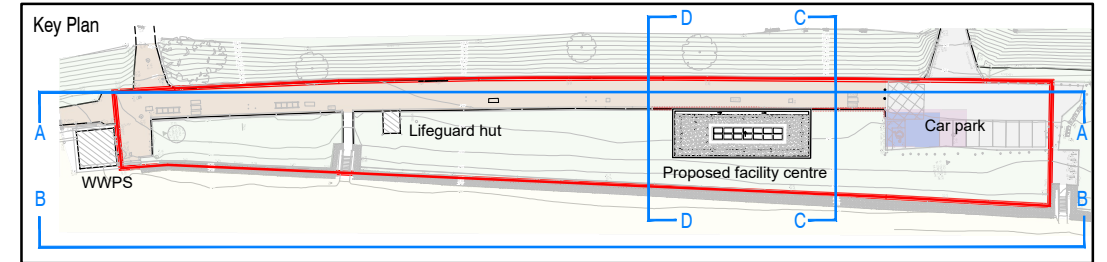

Rev.	Date	Drawn	Description
-	-	-	-
-	-	-	-
-	-	-	-
-	-	-	-
-	-	-	-
-	-	-	-

Do not scale from this Drawing, use figured dimensions only. Check all dimensions on site before commencing work. Report any discrepancies to Architect before proceeding. This Drawing and Designs thereon are copyright of the County Council. ©

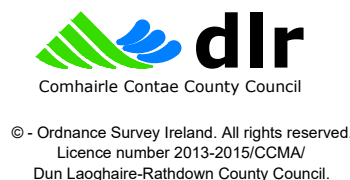

Job	Facility for Water Based Activities at Killiney Beach	Scale @	A3 1:500	Status	PART 8
Drg.	Proposed Context Sections	Date	24.05.2024	Rev.	01
Drawing No.	1914-DLR-ZZ-ZZ-DR-A-3111	Job No.	1914	CAD Ref.	1914-DLR-ZZ-ZZ-DR-A-3111
		Drn.	TW	Chd.	LM
		<b>Architects Department</b> County Hall, Marine Road, Dun Laoghaire, Co. Dublin. Phone (01)2054700 Fax (01)2300391			