




FRONT (SOUTH) ELEVATION 1:100



END (WEST) ELEVATION 1:100

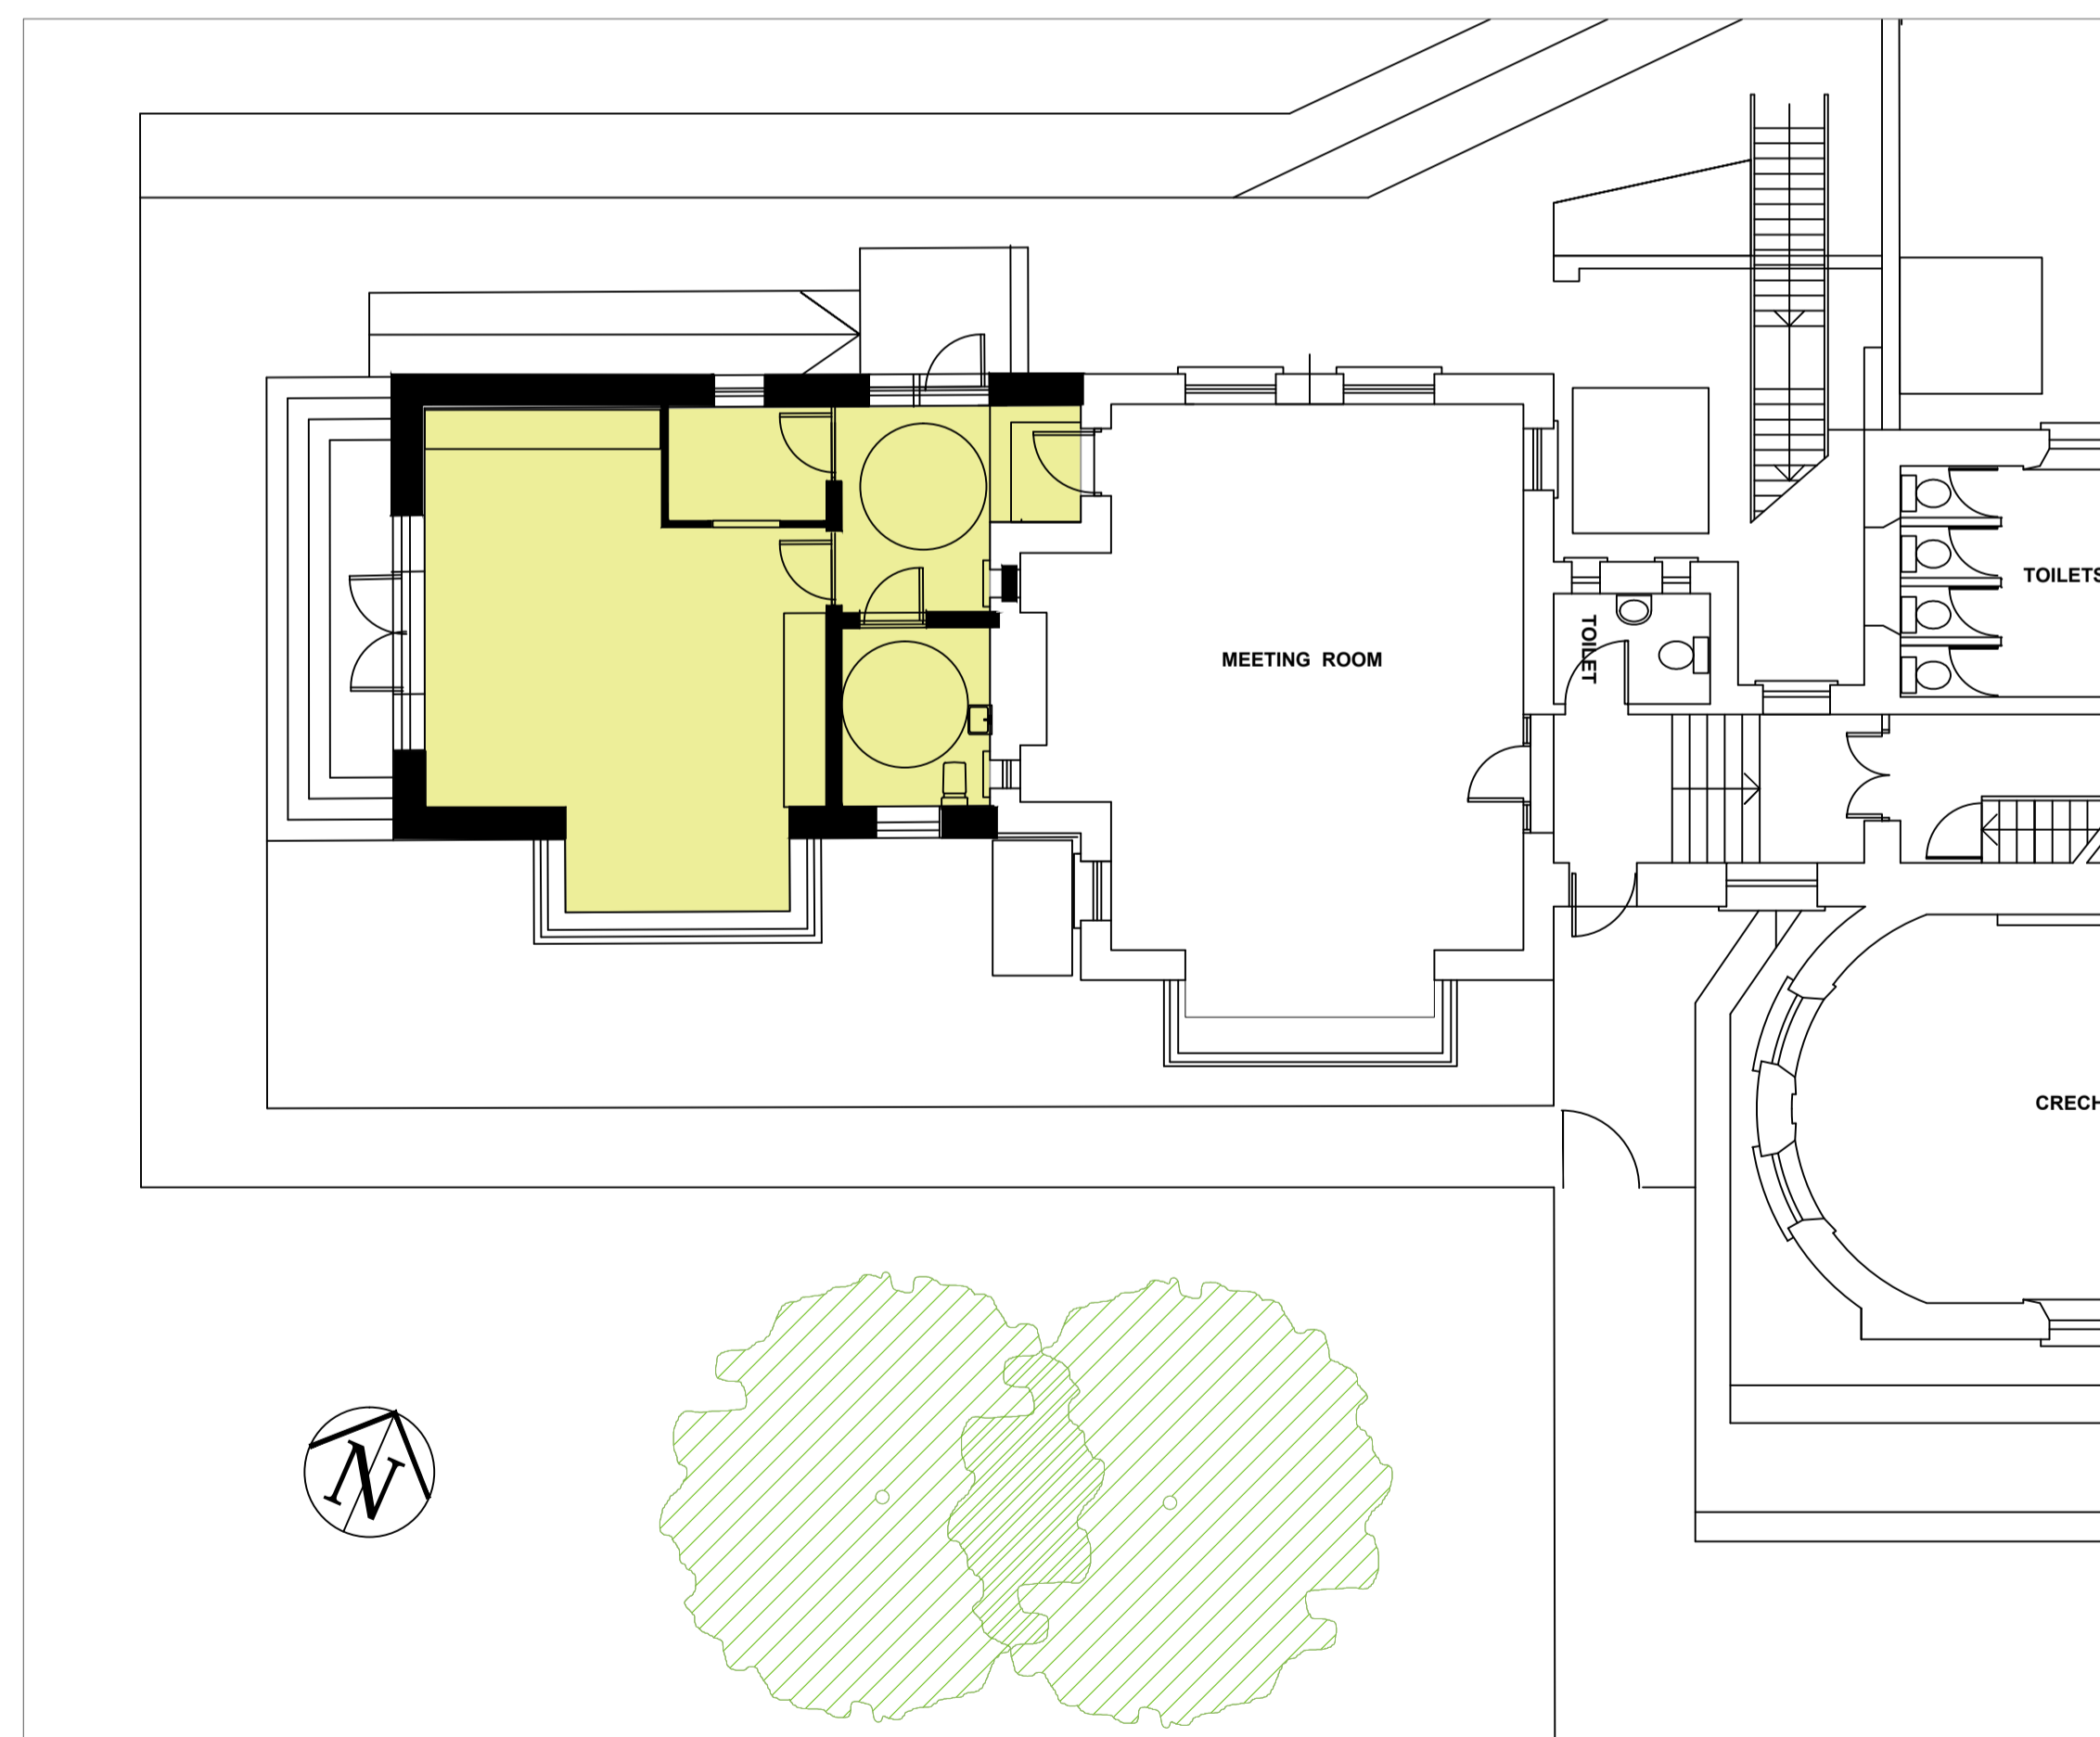

DETAIL PLAN 1:100

NEW EXTENSION



REAR (NORTH) ELEVATION 1:100

Rev.	Date	Drawn/Description

Do not scale from this Drawing, use figured dimensions only. Check all dimensions on site before commencing work. Report any discrepancies to Architect before proceeding. This Drawing and Designs thereon are copyright of the County Council. ©

Includes Ordnance Survey Ireland data reproduced under OS Licence number 2013-2015/CCMA/Dun Laoghaire-Rathdown County Council. Unauthorised reproduction infringes Ordnance Survey Ireland and Government of Ireland copyright. © - Ordnance Survey Ireland, 2016



Job	SHANGANAGH PARK HOUSE PROPOSED EXTENSION	Scale: 1:100 (A1)	Status: PART 8
Date	MARCH 2017	Job No - 946	CAD Ref -
Drw	PROPOSED PLANS, ELEVATIONS	Drw. poc	Chd. 946/004
Architects Department County Hall, Marine Road, Dun Laoghaire, Co. Dublin. Phone (01) 2064700 Fax (01) 2303891			