


Section A-A
SCALE: 1 : 100



Section B-B
SCALE: 1 : 100

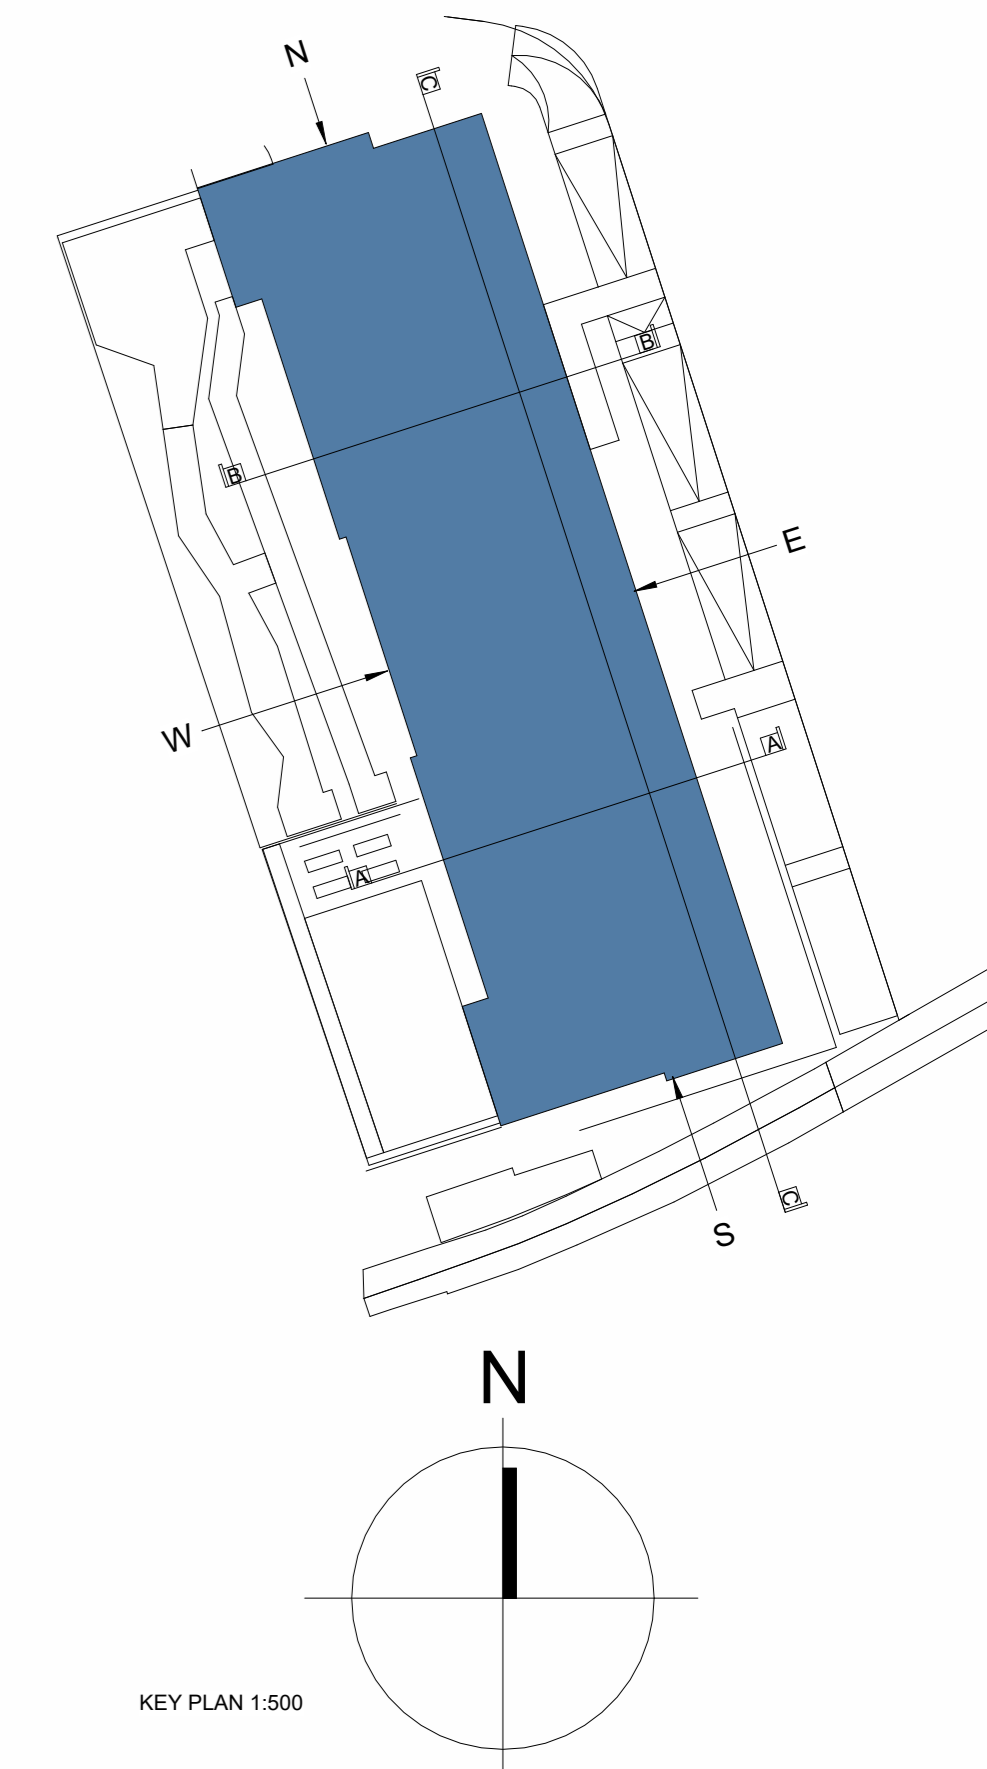

KEY PLAN 1:500



Section C-C
SCALE: 1 : 100

NOTES:
DO NOT SCALE FROM DRAWINGS. WORK TO FIGURED DIMENSIONS ONLY. ARCHITECT TO BE NOTIFIED OF ALL DISCREPANCIES.

PLANNING APPLICATION

REVISIONS	DATE	DESCRIPTION	No.	Revisions By

M Corm
ARCHITECTURE AND URBAN DESIGN
No. 1 Grantham Street, Dublin 8
D08 A8P7 Tel: +353 (0) 478 6790
Block 6, Central Business Park
Talleres, County Offaly
R03 P1P5 Tel: +353 (0) 133 3387
E: info@mccorm.com W: mccorm.com

CLIENT
NDA on behalf of Dun Laoghaire-Rathdown
County Council
PROJECT TITLE
PPP SHB 4&5 - BALALLY

SECTION	DATE	REVISION	JOB NO.
JH PMN	02/08/2024	1	23004
SHB5-BDR-DR-MCORM-AR-P3-1301			

Figured dimensions only to be used. This drawing is copyright of MCCORM Ltd. All information is shared as per approved use in accordance with IS 944:2018 to IS 974:2018 and IS 974:2018. If 'Status Copy' above is empty, this information has been shared as Status Copy SP - Work in Progress (WIP) / Draft.