





LEGEND	
01	Selected Brickwork
02	Selected Aluclad External Doors
03	Selected Aluclad Windows
04	Selected Aluclad Opaque Windows
05	Toughened Obscured Glass Screen
06	Powder Coated Metal Trim
07	Toughened Glass Guarding
08	Swift-Box Brick Inserts
09	Selected Painted Rendered Wall/ Brickwork/ Ceramic Tiles
10	Powder Coated Metal Screen
11	Potential Plant and PV

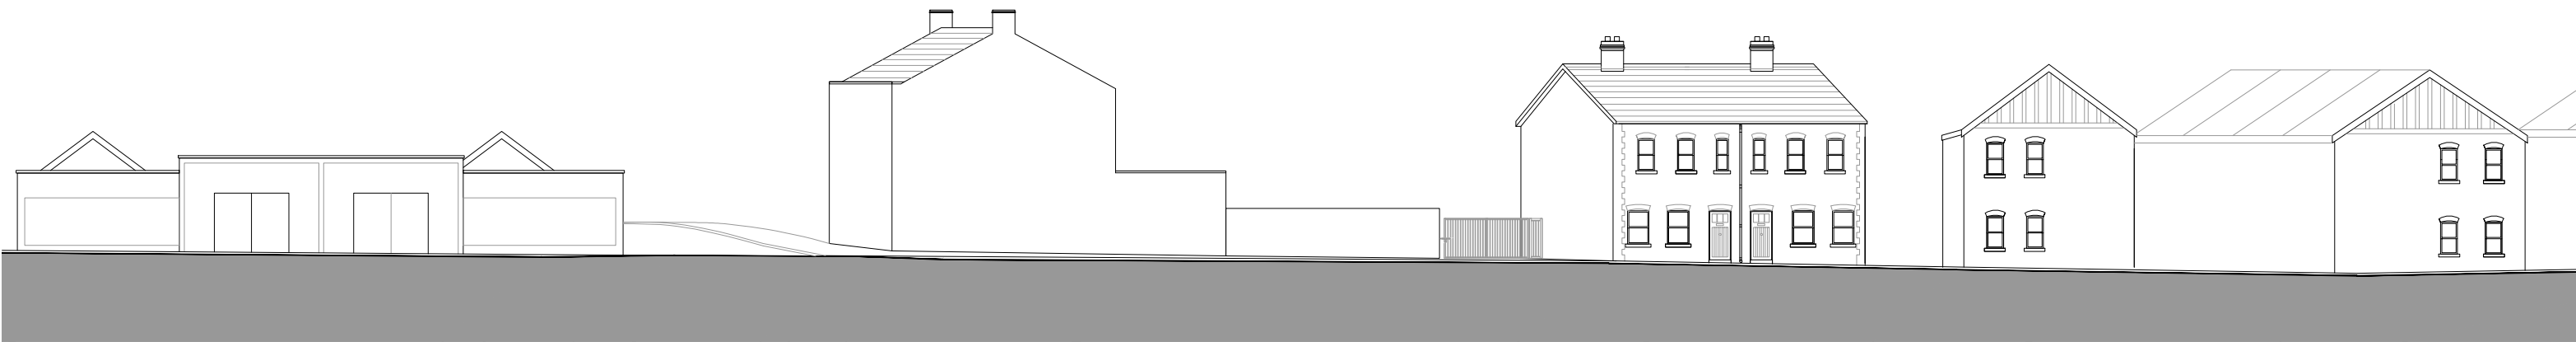

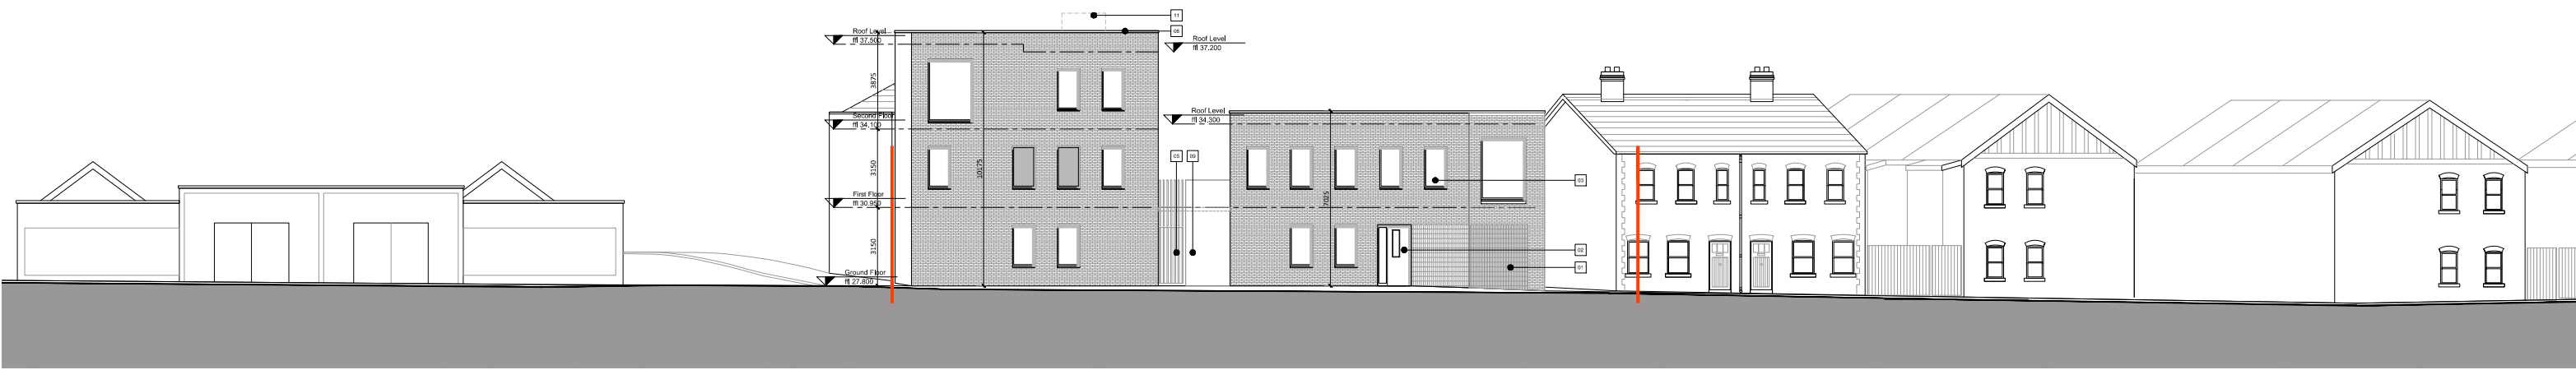

Existing Contiguous Elevation onto Cross Avenue
Scale 1:250



Proposed Contiguous Elevation onto Cross Avenue
Scale 1:250

Proposed Building Elevations

Rev.	Date	Drawn	Description	Do not scale from this Drawing, use figured dimensions only. Check all dimensions on site before commencing work. Report any discrepancies to Architect before proceeding. This Drawing and Designs thereon are copyright of the County Council. ©				 Comhairle Contae County Council		Job	Scale @	Status
-	-	-	-							27 Patrick Street	A3 1:250 1:1000	Planning
-	-	-	-							Drg.	July 2022	Rev.
-	-	-	-							Proposed Elevations	Job No. 1850	CAD Ref.
-	-	-	-							Drawing No.	Drn.	Chd.
-	-	-	-							1850-DLR-00-XX-DR-A-3102	Architects Department County Hall, Marine Road, Dun Laoghaire, Co. Dublin. Phone (01)2054700 Fax (01)2300391	
-	-	-	-							© - Ordnance Survey Ireland. All rights reserved. Licence number 2013-2015/CCMA/ Dun Laoghaire-Rathdown County Council.		