




Existing Gated Access to No28 Patrick St
Scale 1:50

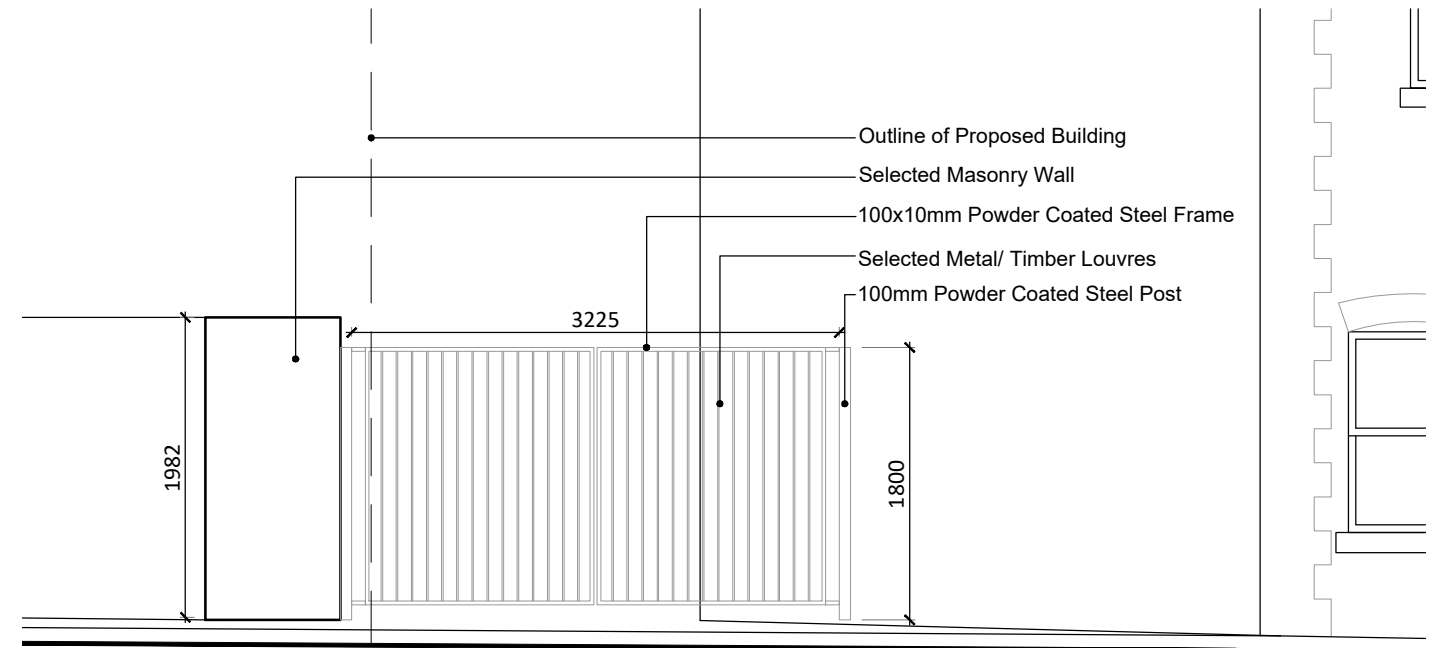

Existing Gated Access to No28 Patrick St
Scale 1:50

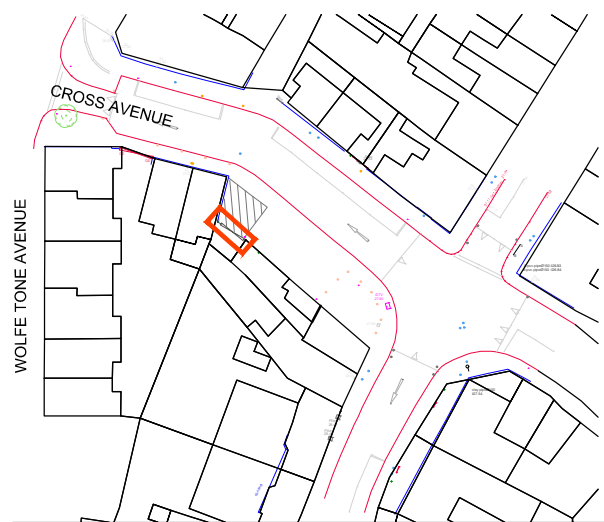

Key Plan
Scale 1:1000

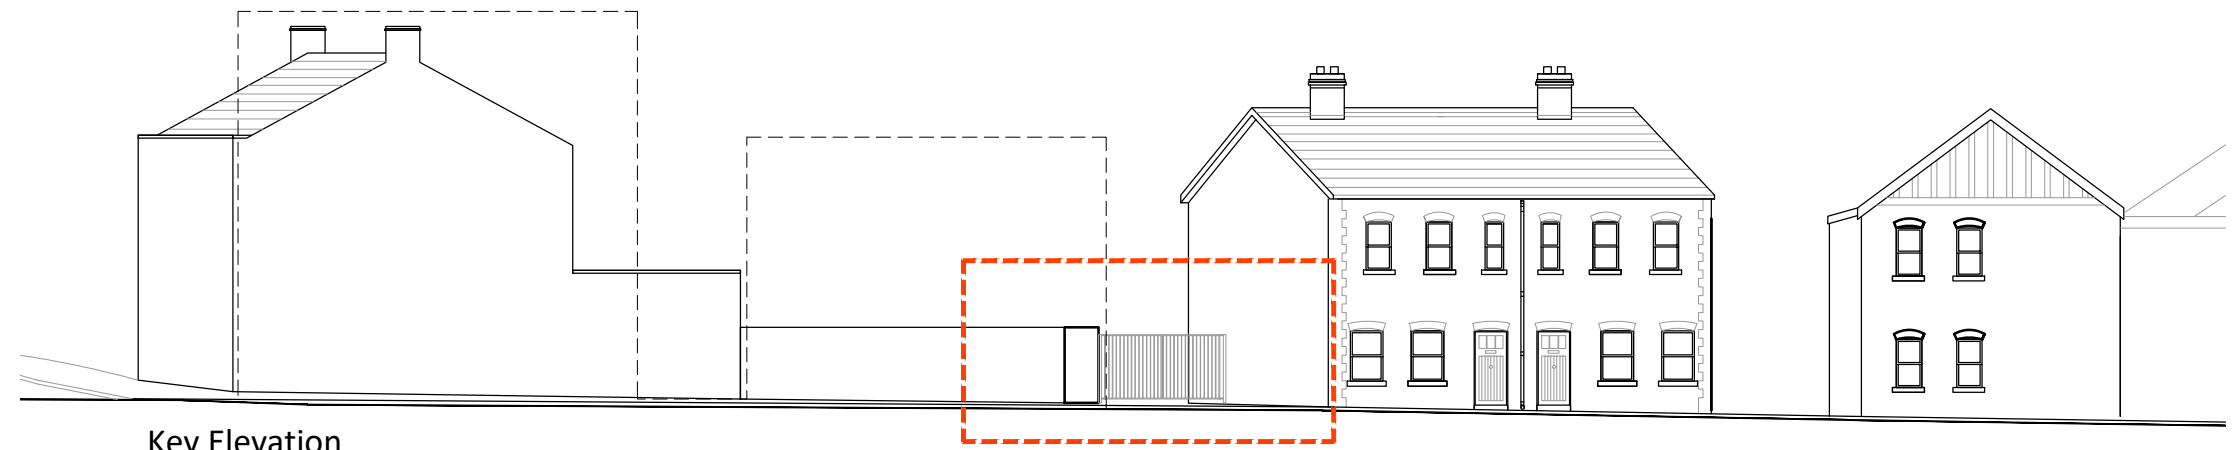

Key Elevation
Scale 1:200

Boundary Treatments

Rev.	Date	Drawn	Description
-	-	-	-
-	-	-	-
-	-	-	-
-	-	-	-
-	-	-	-
-	-	-	-
-	-	-	-

Do not scale from this Drawing, use figured dimensions only. Check all dimensions on site before commencing work. Report any discrepancies to Architect before proceeding. This Drawing and Designs thereon are copyright of the County Council. ©



© - Ordnance Survey Ireland. All rights reserved.
Licence number 2013-2015/CCMA/
Dun Laoghaire-Rathdown County Council.

Job	27 Patrick Street	Scale @	A3 1:50 1:200 1:1000	Status	Planning
Drg.	Boundary Treatments	Date	July 2022	Rev.	
Drawing No.	1850-DLR-00-XX-DR-A-5100	Job No.	1850	CAD Ref.	1850-DLR-00-XX-M2-A-0500
		Drn.	Chd.	Architects Department County Hall, Marine Road, Dun Laoghaire, Co. Dublin. Phone (01)2054700 Fax (01)2300391	