

DETAIL 1
SCALE 1:250

LEGEND

SITE BOUNDARY

PROPOSED BUILDING

BASEMENT OUTLINE

AUTOTRACK LEGEND

VEHICLE MOVING FORWARD

VEHICLE IN REVERSE

Luxury 4x4 (2006)

Overall Length 4.972m

Overall Width 2.034m

Overall Body Height 1.952m


Min Body Ground Clearance 0.279m

Max Track Width 1.884m

Lock-to-lock time 4.00s

Curb to Curb Turning Radius 5.800m


DESIGN VEHICLE - PRIVATE CAR
NOT TO SCALE

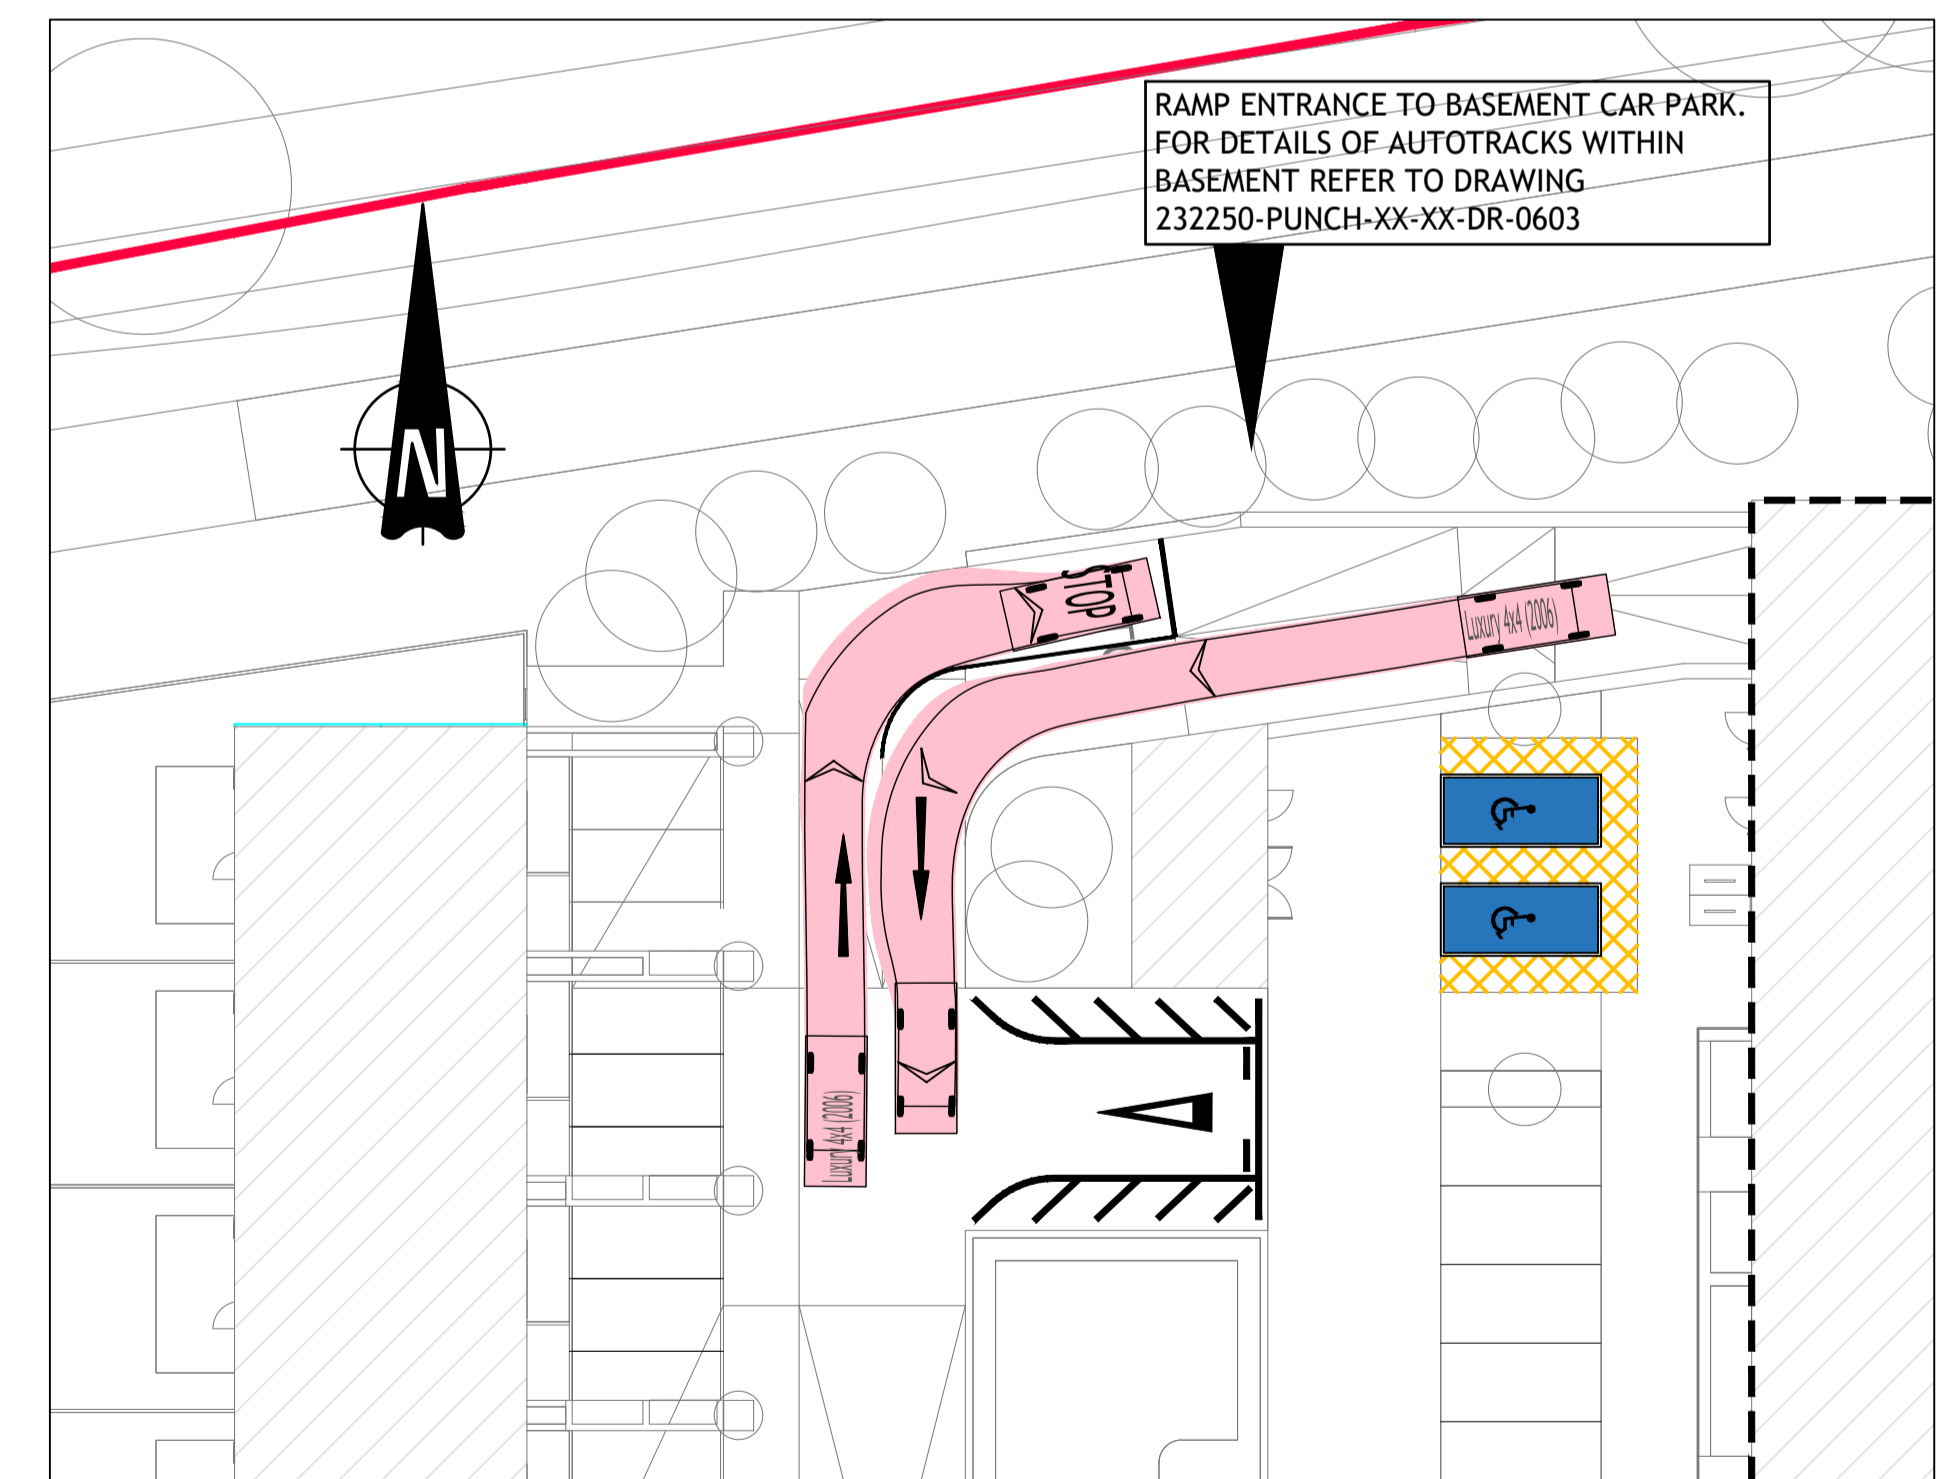

DETAIL 2
SCALE 1:250

Taitte Éireann Licence No. CYAL50378050
© Taitte Éireann - Surveying.

© PUNCH Consulting Engineers
This drawing and any design hereon is the copyright of the Consultants and must not be reproduced without their written consent.
All drawings remain the property of the Consultants.
Figured dimension only to be taken from this drawing.
Consultants to be informed immediately of any discrepancies before work proceeds.

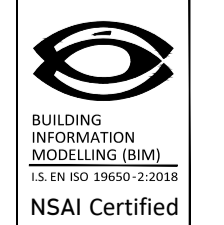

Rev	Amendment	By	Date	Rev	Amendment	By	Date
C01	DRAFT PLANNING ISSUE	PJM	2024-04-12				
C02	PLANNING APPLICATION	PJM	2024-06-25				

Rev	Amendment	By	Date	Client:

PUNCH
consulting engineers
Dublin | Limerick | Cork | Galway | Glasgow
Carnegie House Library Road,
Dun Laoghaire, Co. Dublin, A96 C7W7
t+353 1 271 2200 | w punchconsulting.com

Project: RESIDENTIAL DEVELOPMENT LEHAUNSTOWN, CHERRYWOOD			
Title: AUTOTRACK PRIVATE CAR			
Drawn: PJ Mulcahy	Date drawn: 2024-03-11	Technician Check: PJ Mulcahy	Engineer Check: Philip McDowell
Project No: 232250	Model Ref: 232250-PUNCH-XX-XX-M2-C-0602	Drawing Status: A0 (Planning)	Approved: Leonard Brennan
Scale @ A1: 1:250	Document Ref: 232250-PUNCH-XX-XX-DR-C-0602	Revision No: C02	