




DETAILS 1 - PRIVATE CAR ENTERING BASEMENT CAR PARK AND PARKING IN BAYS 59 & 31  
NOT TO SCALE

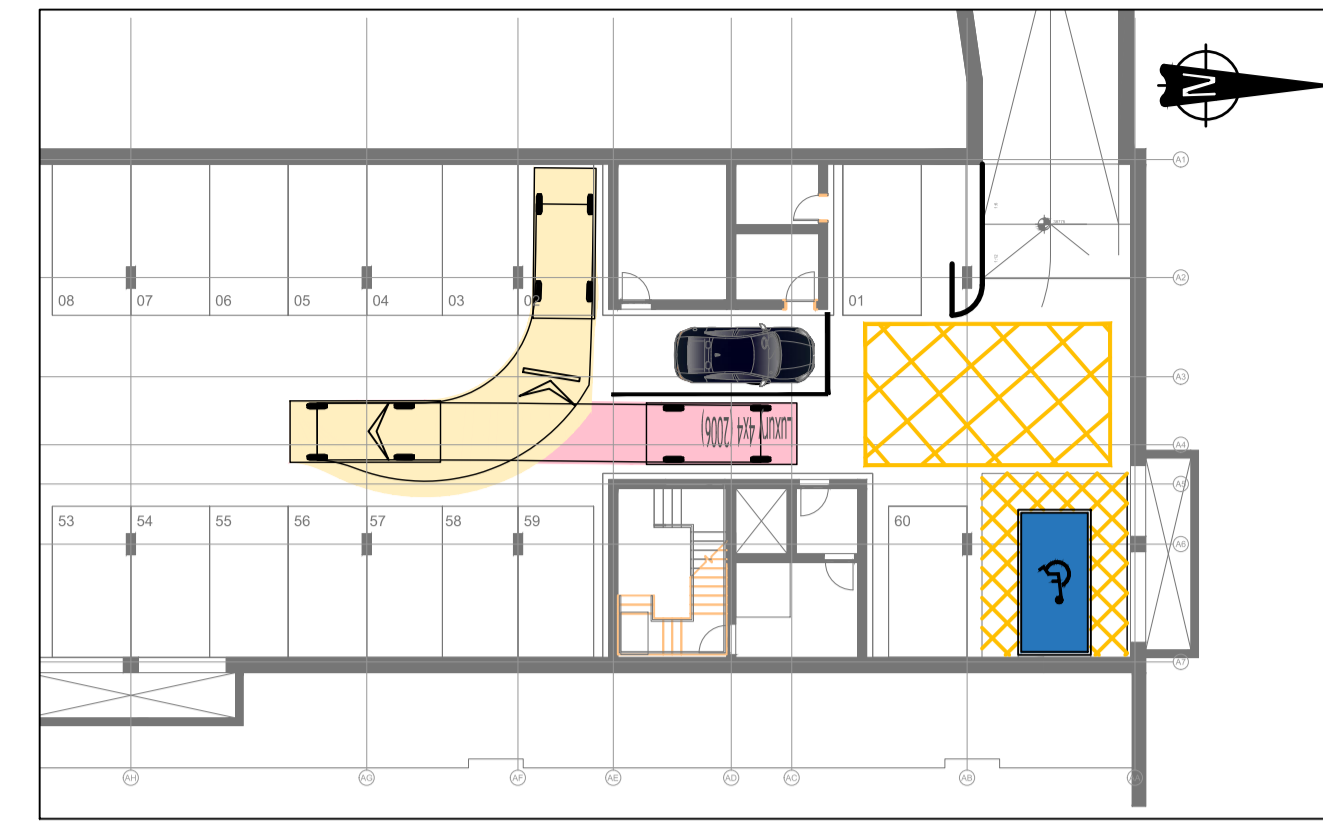


DETAILS 2 - PRIVATE CAR PARKING IN BAY 02  
NOT TO SCALE

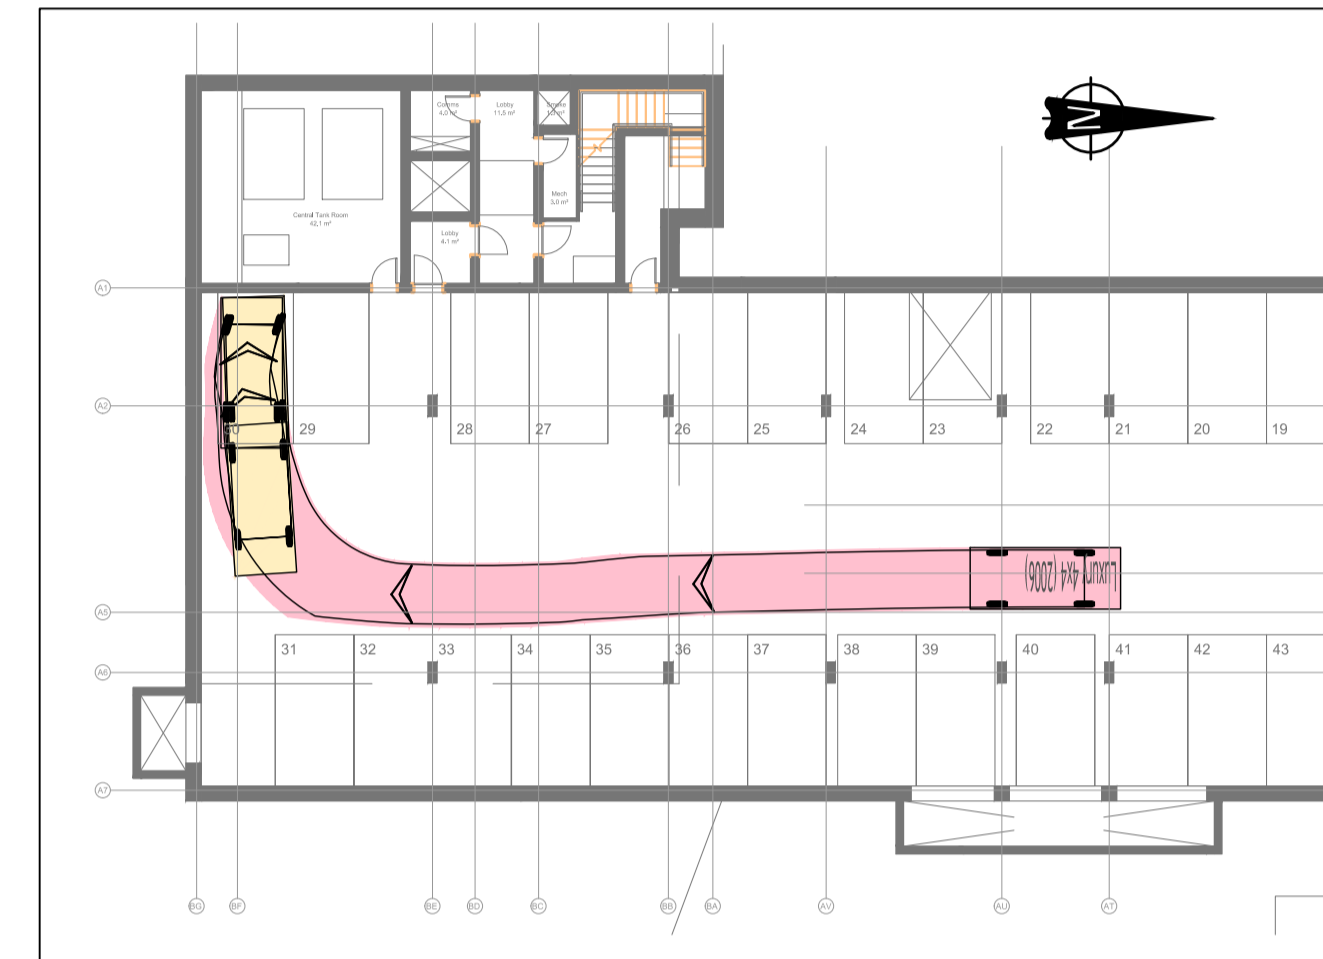


DETAILS 3 - PRIVATE CAR PARKING IN BAY 30  
NOT TO SCALE

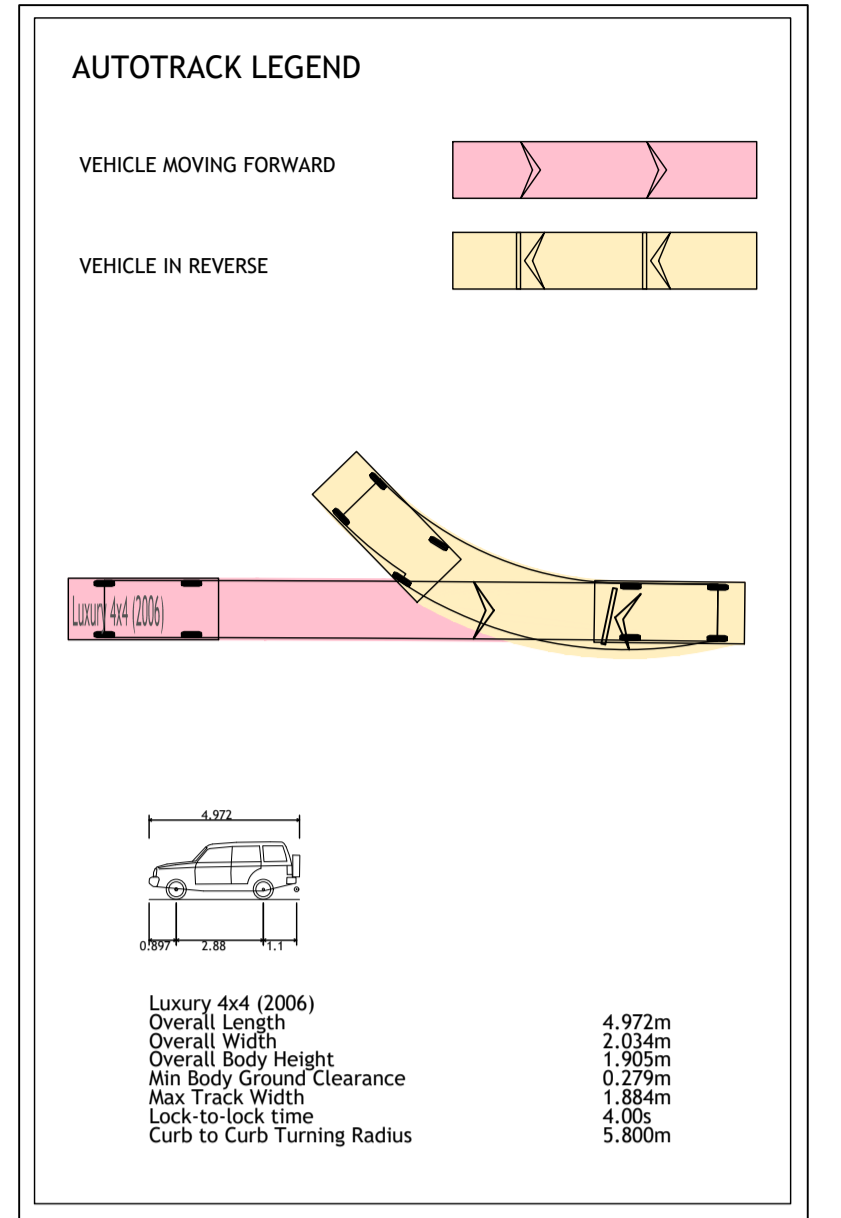


DESIGN VEHICLE - PRIVATE CAR  
NOT TO SCALE

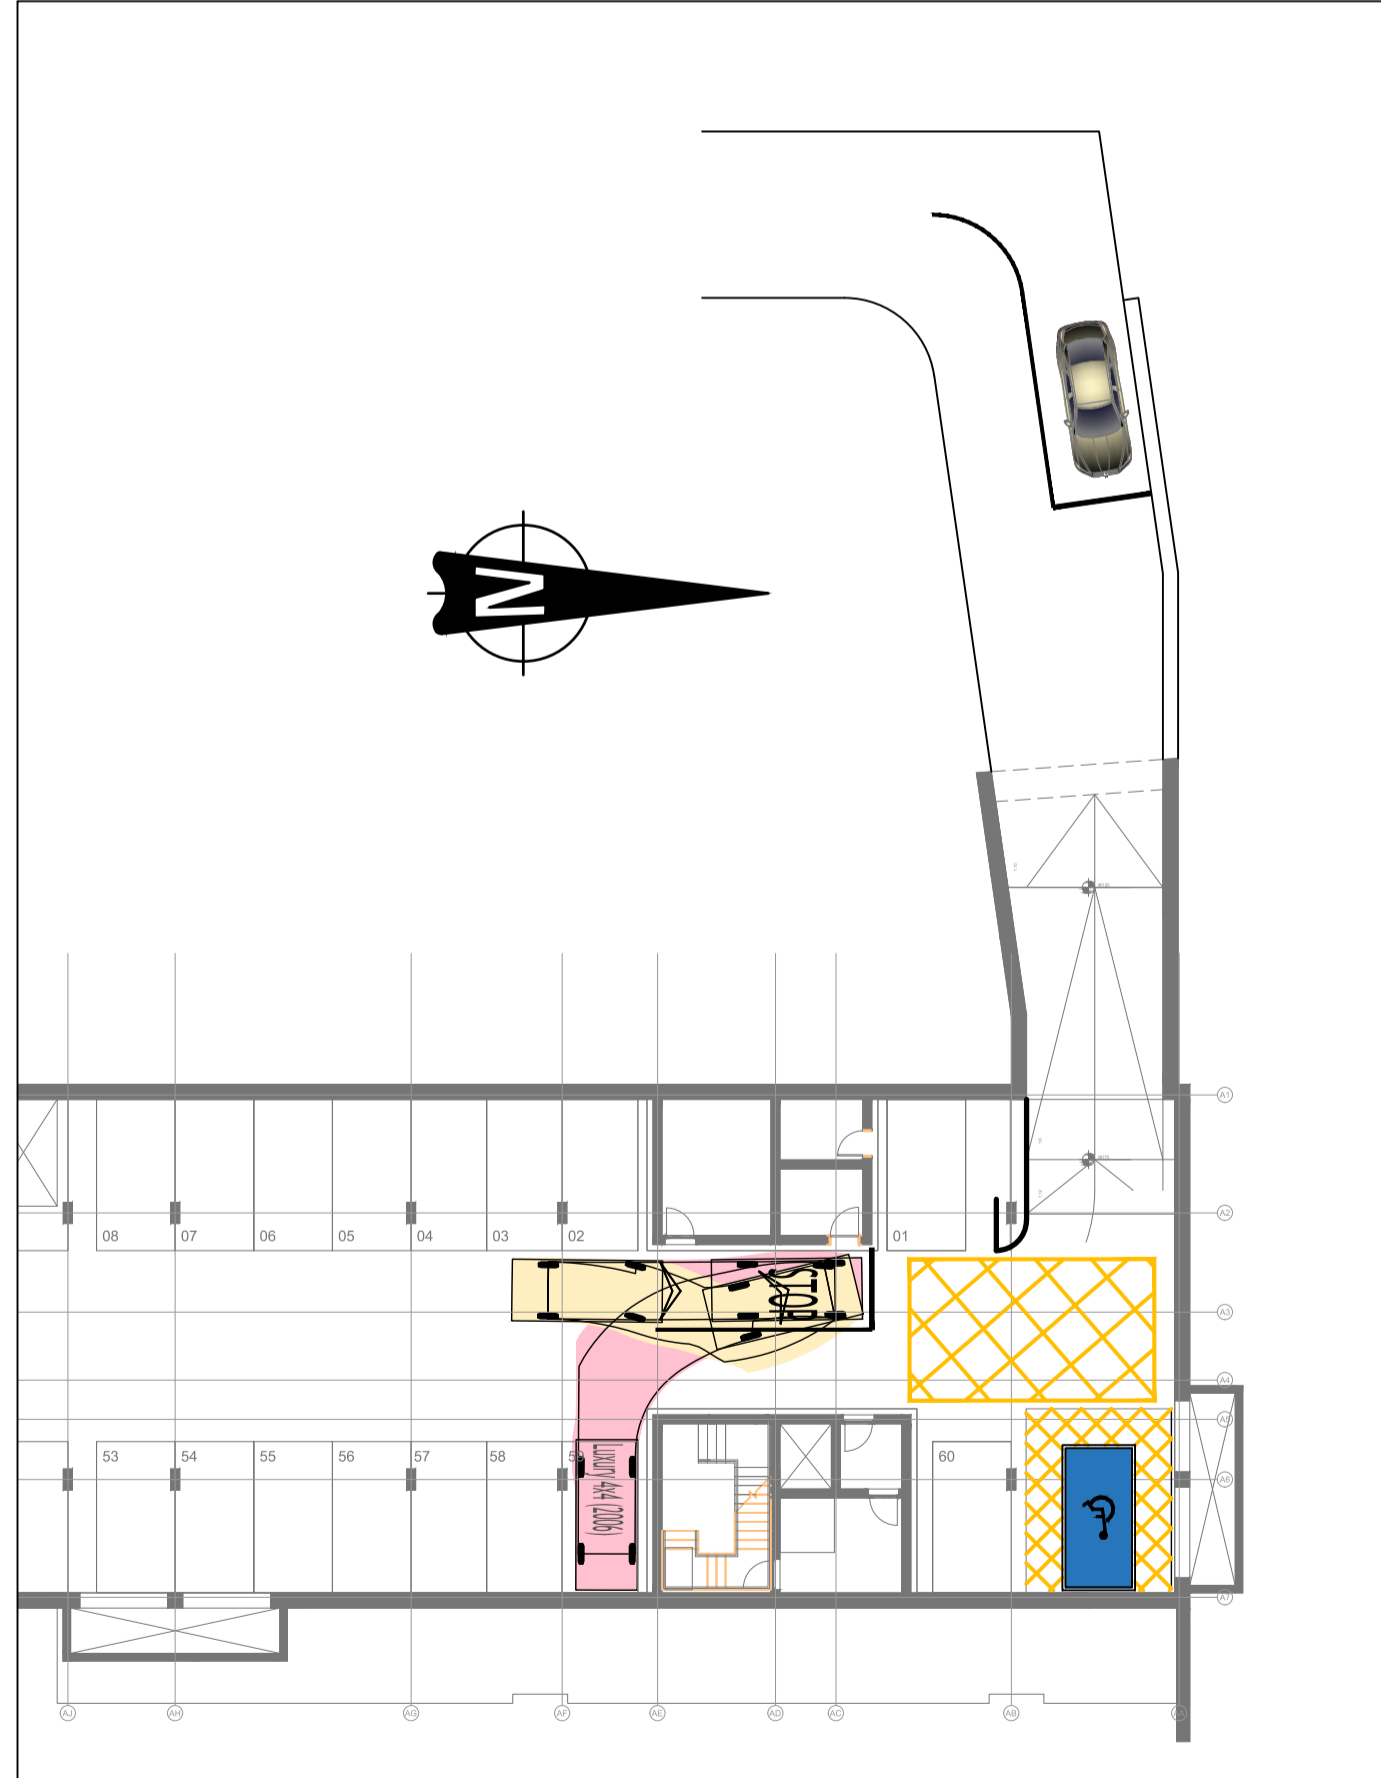


DETAILS 4 - PRIVATE CAR EXITING PARKING BAY 59  
NOT TO SCALE

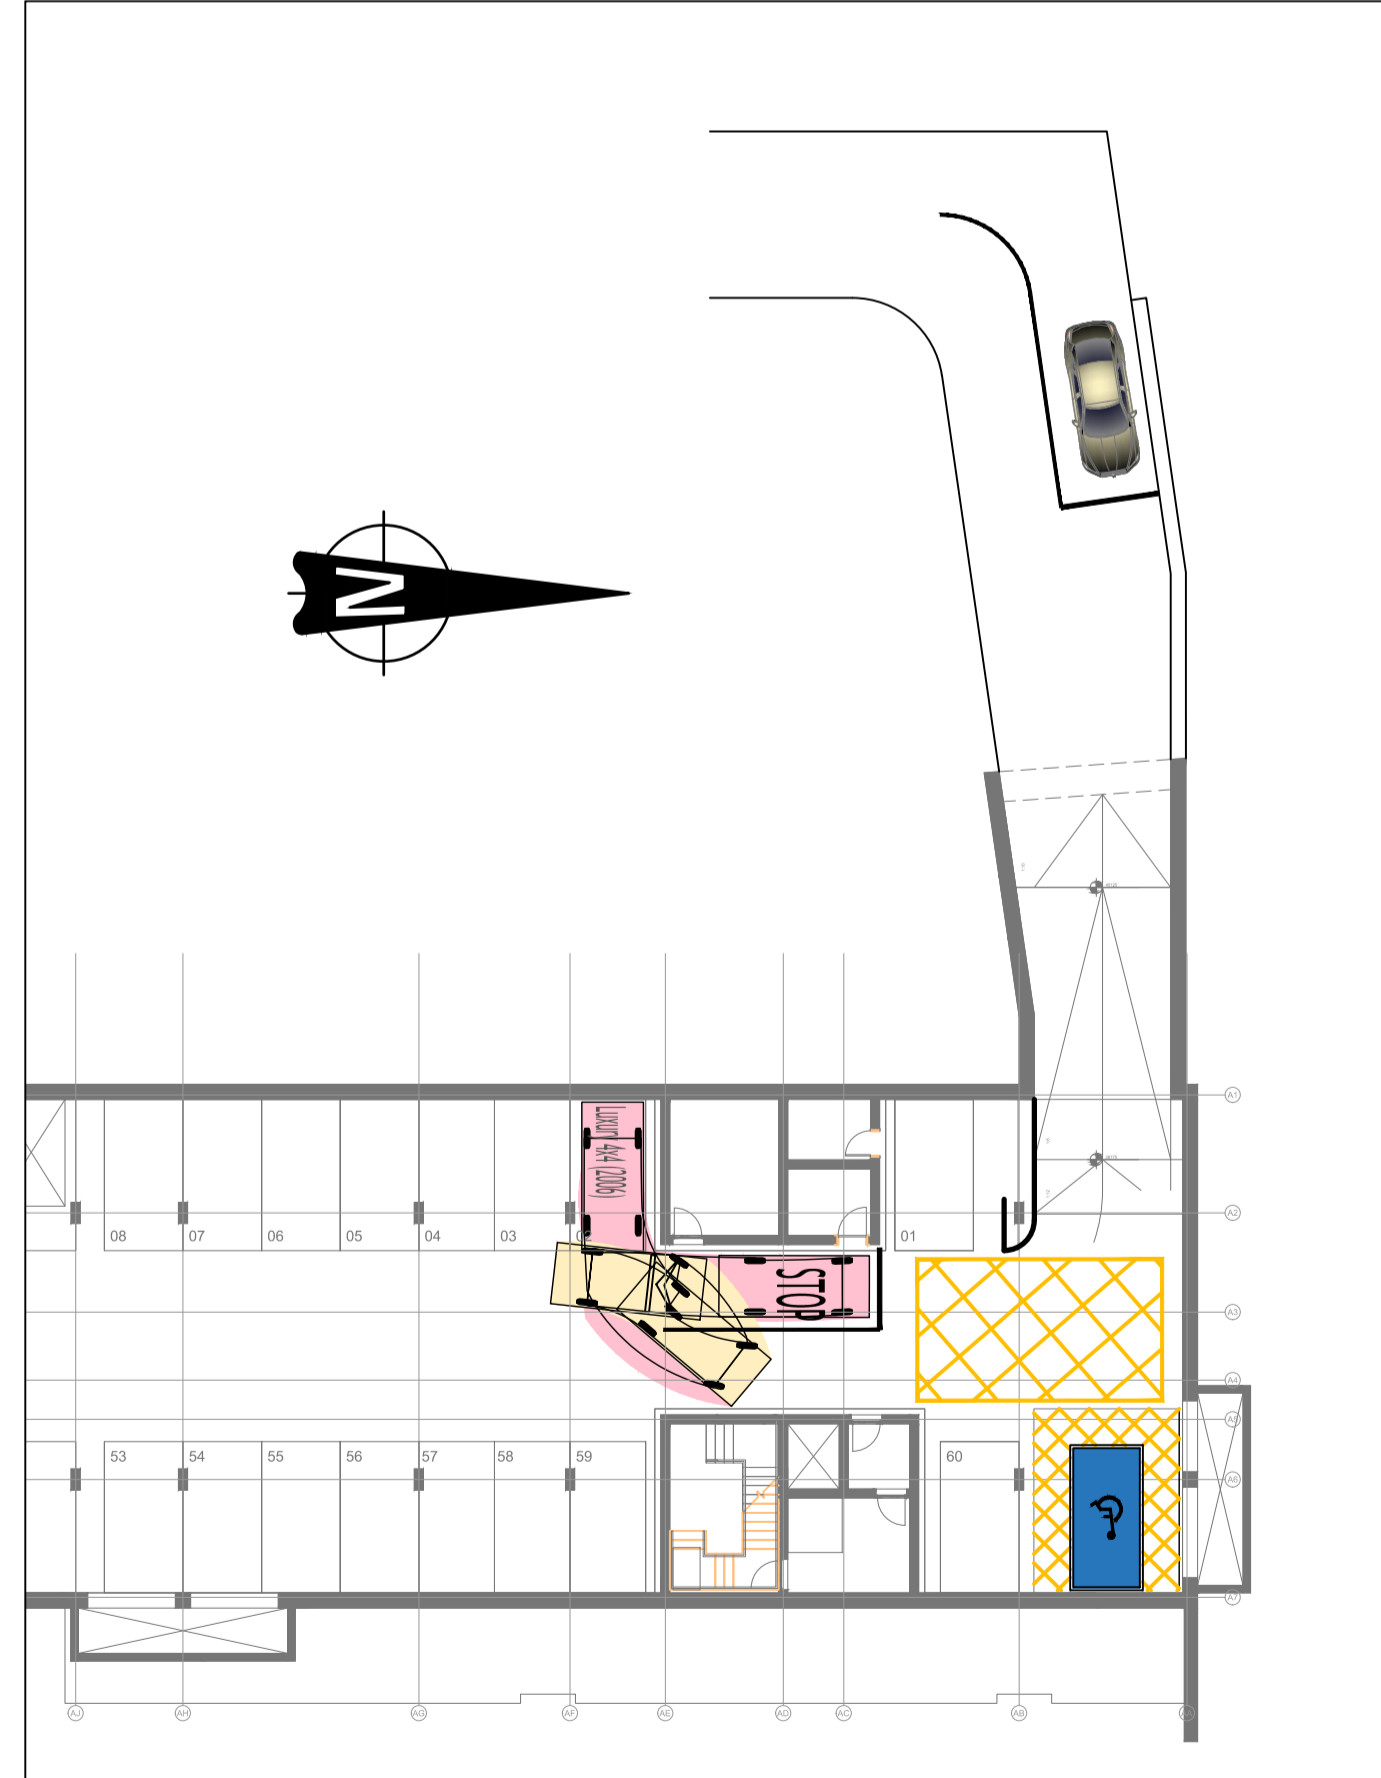


DETAILS 5 - PRIVATE CAR EXITING PARKING BAY 02  
NOT TO SCALE

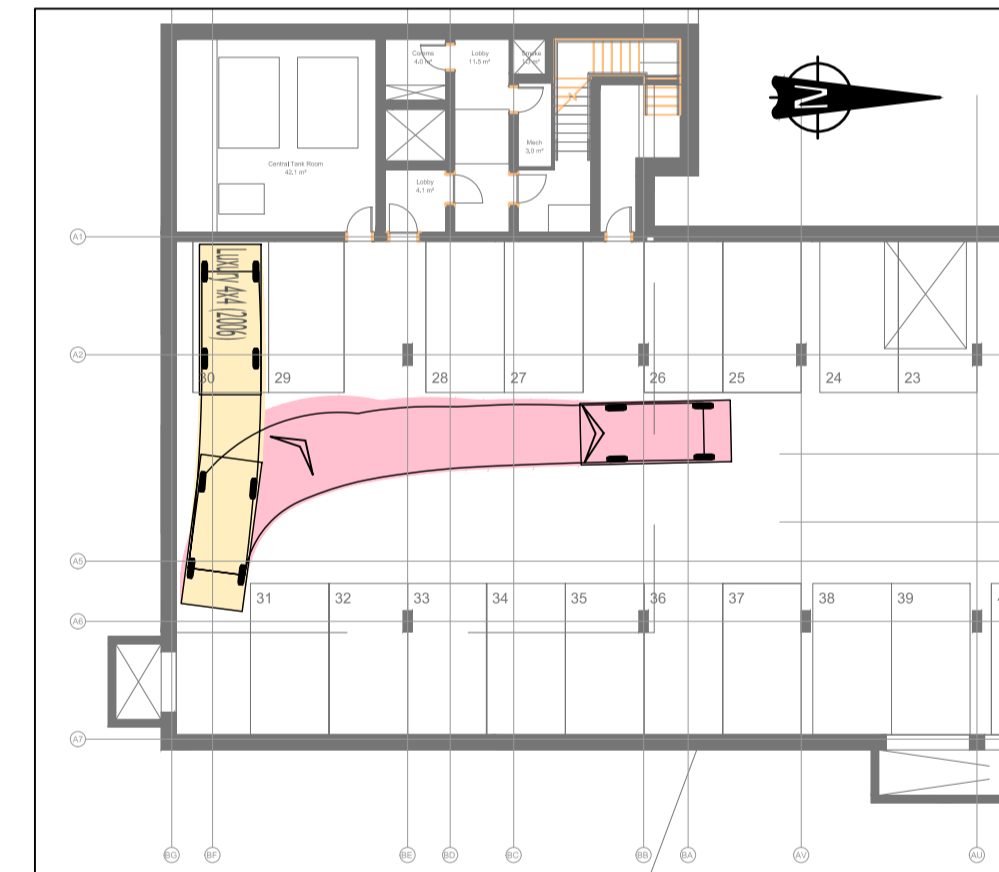

DETAILS 6 - PRIVATE CAR EXITING PARKING BAY 30  
NOT TO SCALE

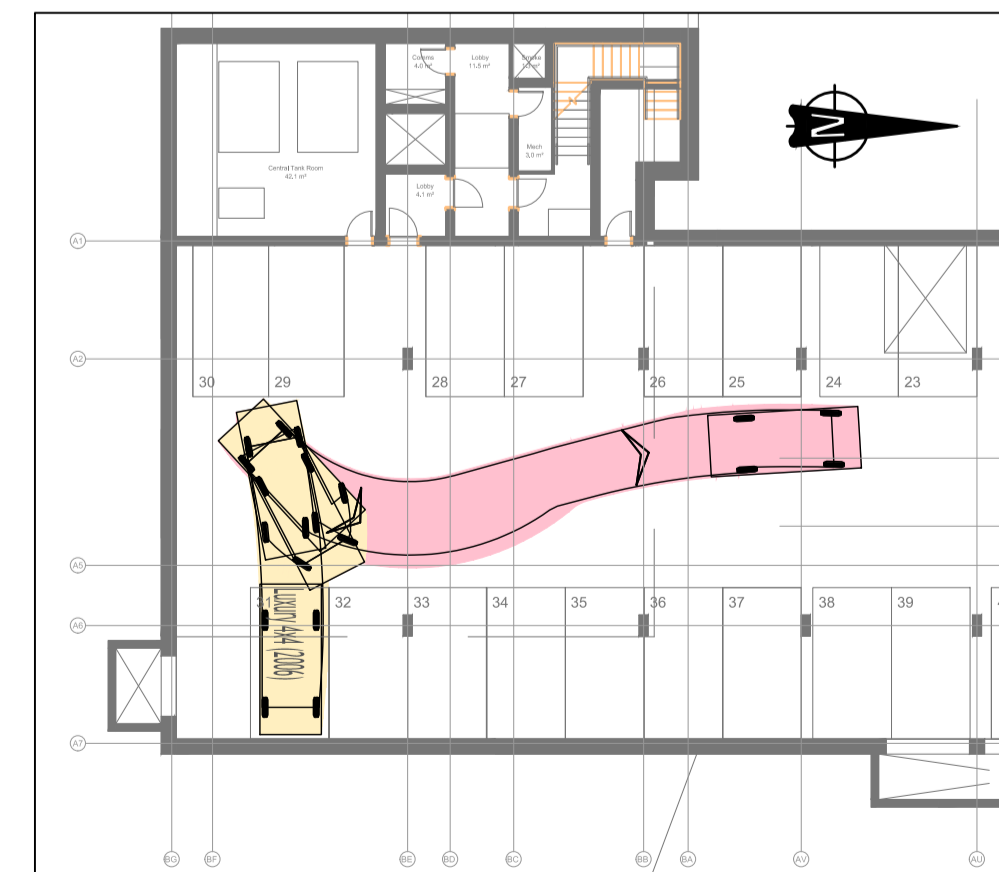


DETAILS 7 - PRIVATE CAR EXITING PARKING BAY 31  
NOT TO SCALE

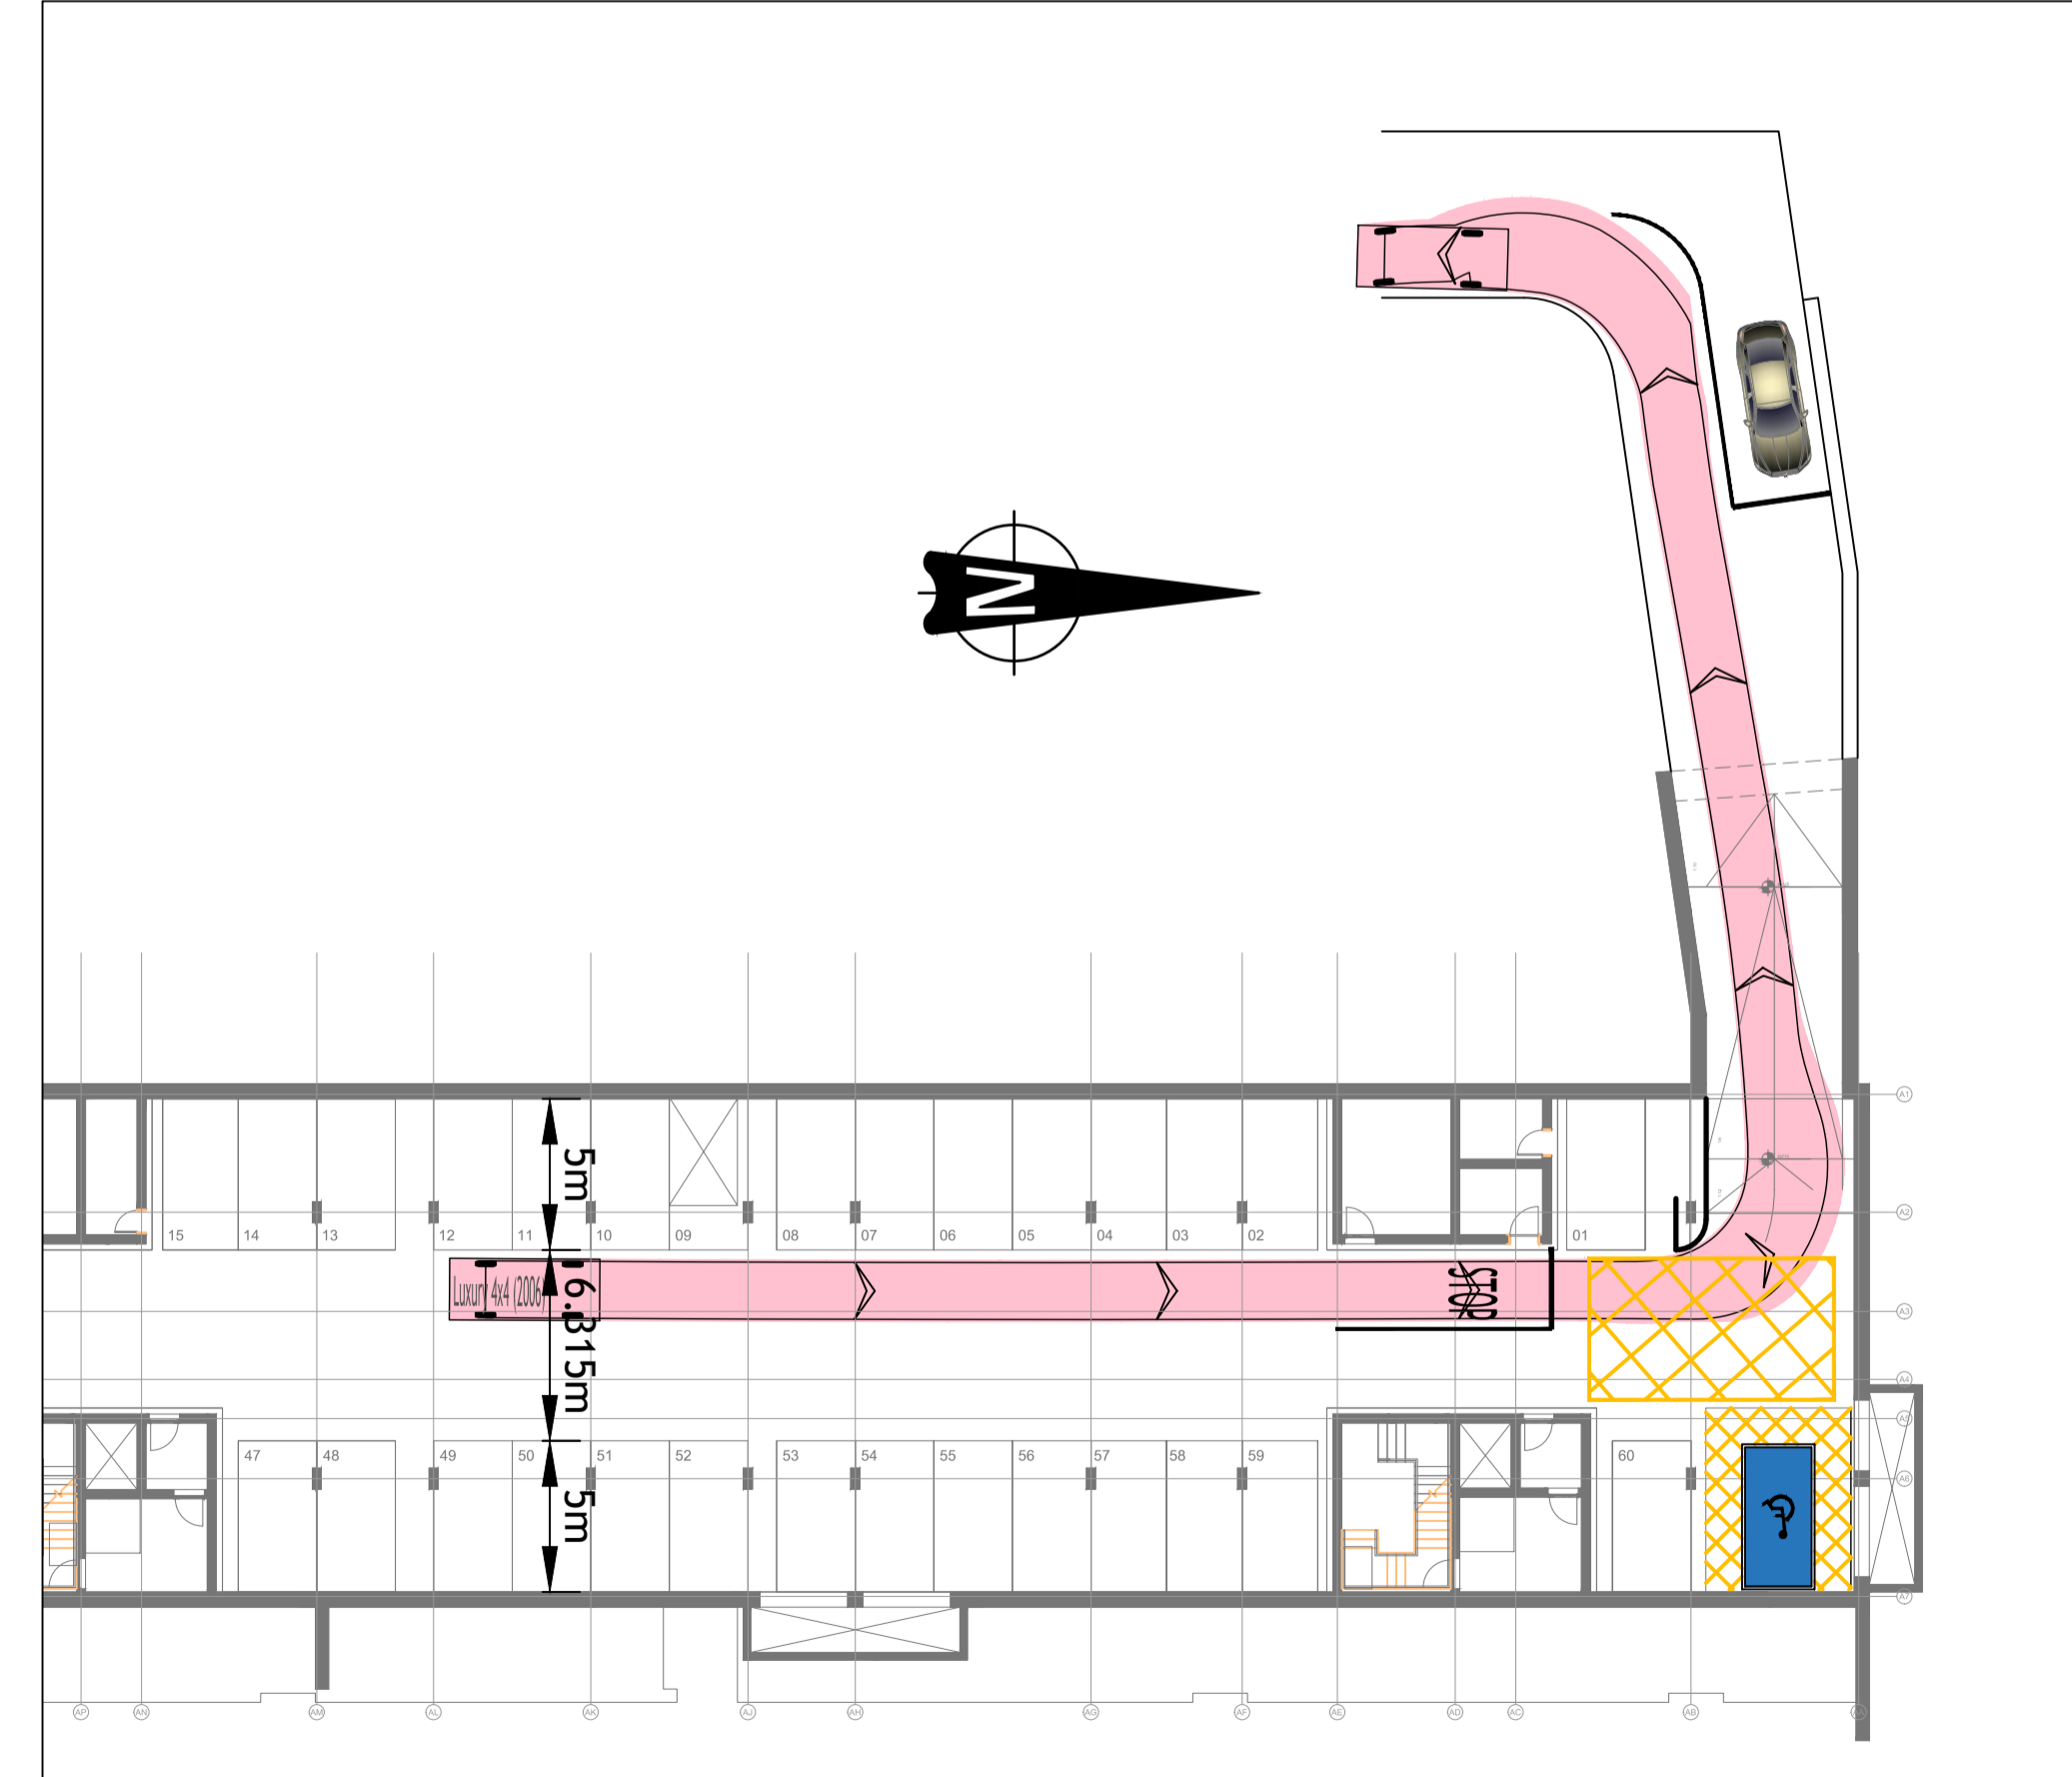

DETAILS 8 - PRIVATE CAR EXITING CAR PARK  
NOT TO SCALE

© PUNCH Consulting Engineers

This drawing and any design hereon is the copyright of the Consultants and must not be reproduced without their written consent. All drawings remain the property of the Consultants. Figured dimension only to be taken from this drawing. Consultants to be informed immediately of any discrepancies before work proceeds.

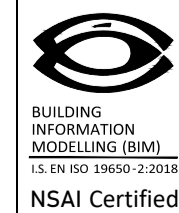

Rev	Amendment	By	Date	Rev	Amendment	By	Date
C01	DRAFT PLANNING ISSUE	PJM	2024-04-12				
C02	PLANNING APPLICATION	PJM	2024-06-25				

Rev	Amendment	By	Date

Client:

**PUNCH**  
consulting engineers  
Dublin | Limerick | Cork | Galway | Glasgow  
Carnegie House Library Road,  
Dun Laoghaire, Co. Dublin, A96 C7W7  
t+353 1 271 2200 | w punchconsulting.com

Project: RESIDENTIAL DEVELOPMENT LEHAUNSTOWN, CHERRYWOOD			
Title: AUTOTRACK PRIVATE CAR - BASEMENT CAR PARK			
Drawn: PJ Mulcahy	Date drawn: 2024-03-12	Technician Check: PJ Mulcahy	Engineer Check: Mark Richardson
Project No: 232250	Modell Ref: 232250-PUNCH-XX-XX-M2-C-0603	Drawing Status: AD (Planning)	Approved: Leonard Brennan
Scale @ A1: 1:250	Document Ref: 232250-PUNCH-XX-XX-DR-C-0603	Revision No: C02	