




DETAIL D01 - PLANTING MATRIX DETAIL - 600MM C/C, 2.78 PLANTS PER SQ.M
SCALE 1:45 / A1

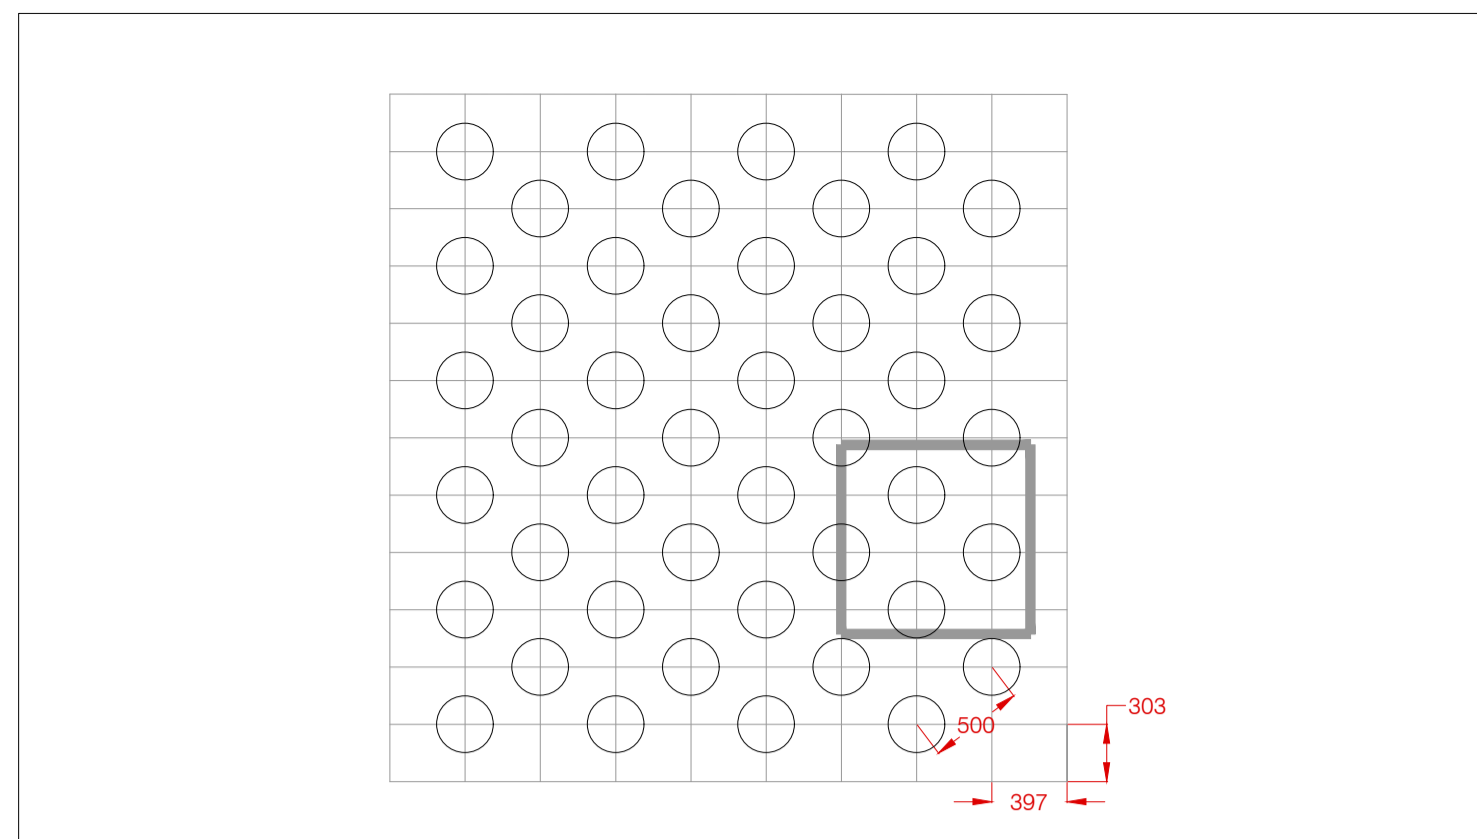


DETAIL D02 - PLANTING MATRIX DETAIL - 500MM C/C, 4 PLANTS PER SQ.M
SCALE 1:40 / A1

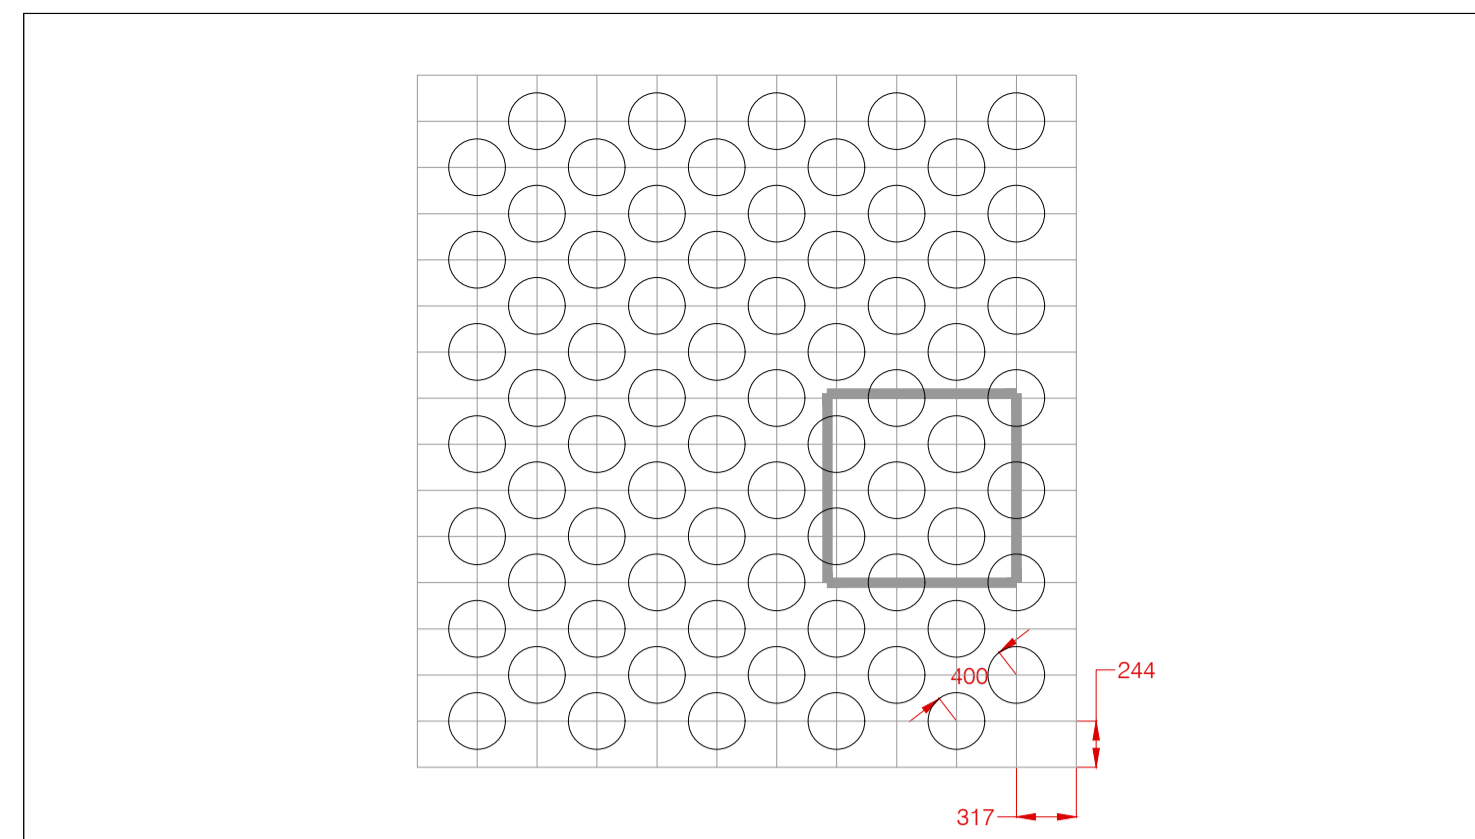


DETAIL D03 - PLANTING MATRIX DETAIL - 400MM C/C, 6.25 PLANTS PER SQ.M
SCALE 1:40 / A1

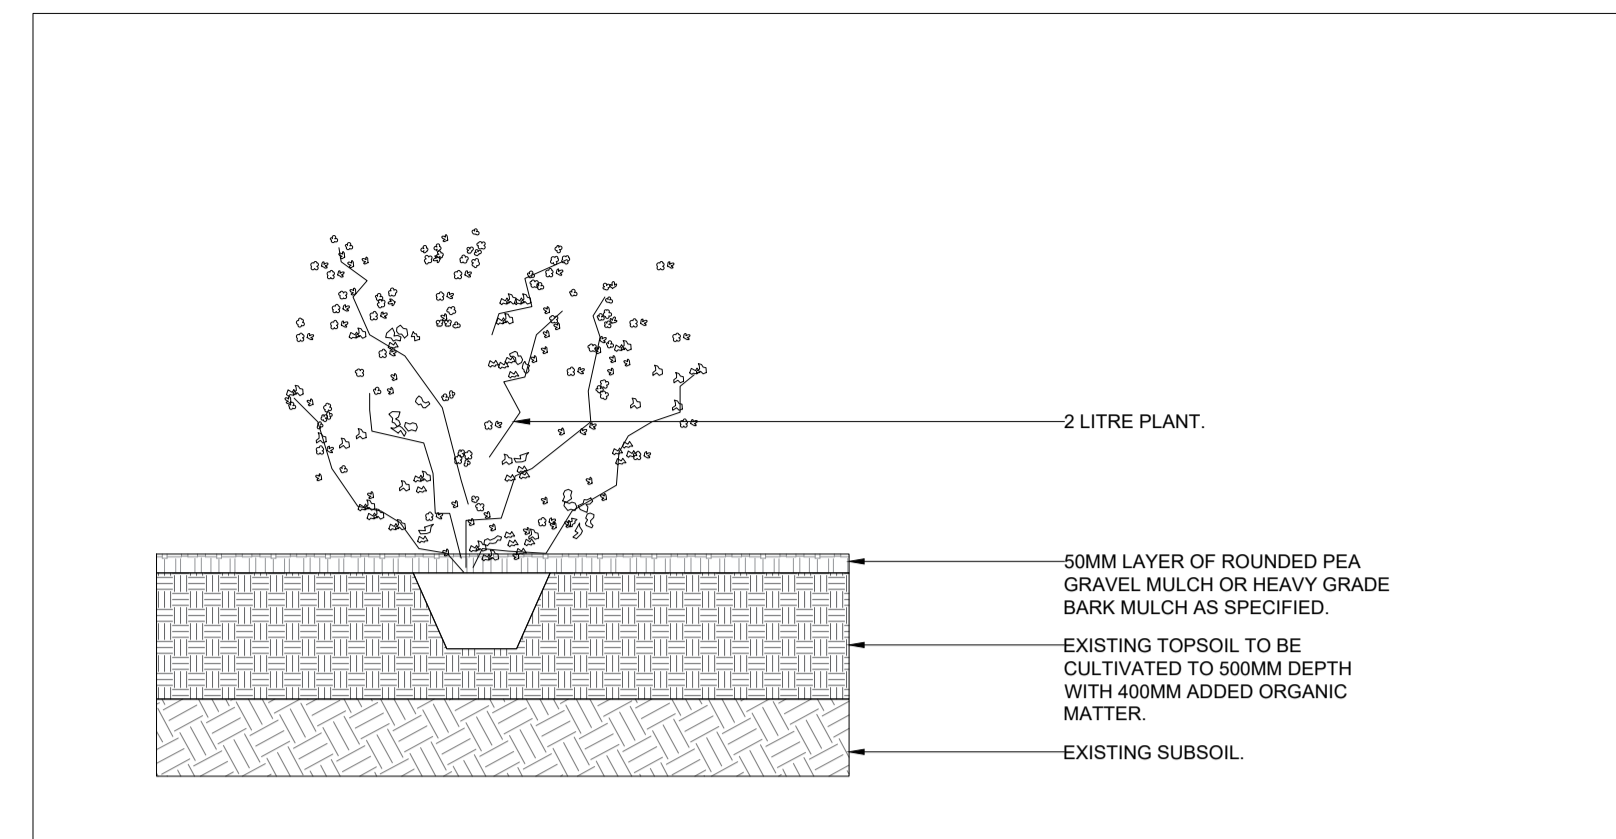


DETAIL D04 - TYPICAL PLANTING DETAIL
SCALE 1:30 / A1

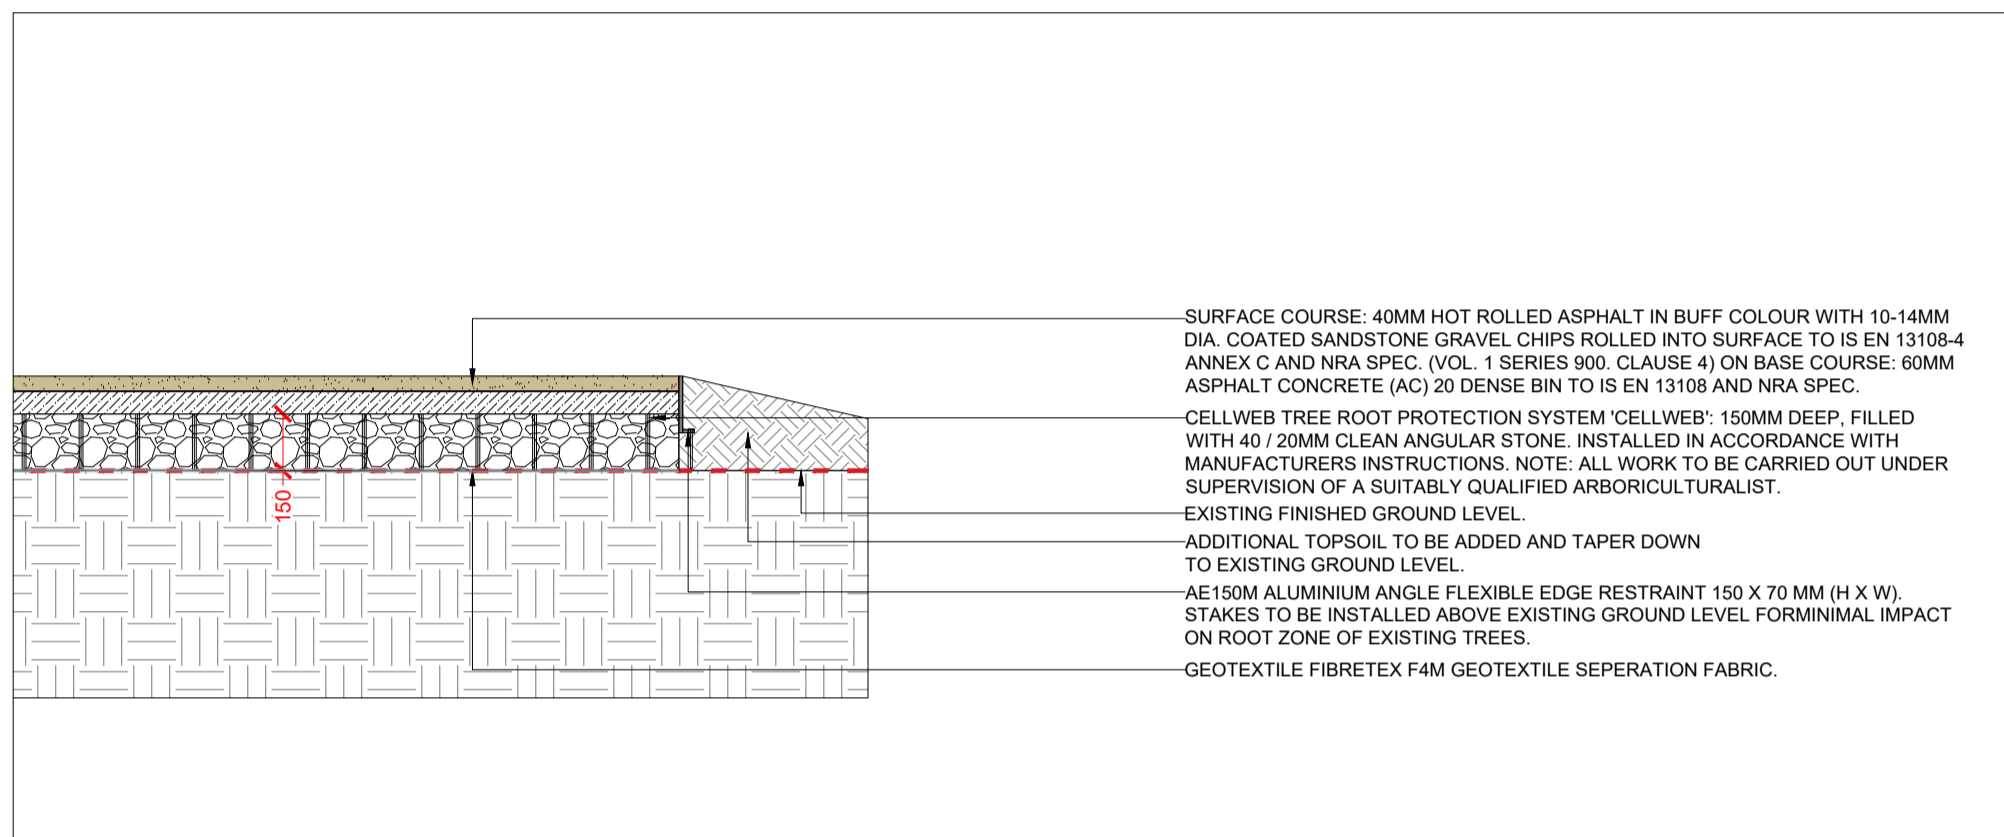


DETAIL D05 - 'NO DIG' CONSTRUCTION DETAIL - GEOCELL TO BE USED IN AREAS OF TREE/HEDGEROW PROTECTION
SCALE 1:20 / A1

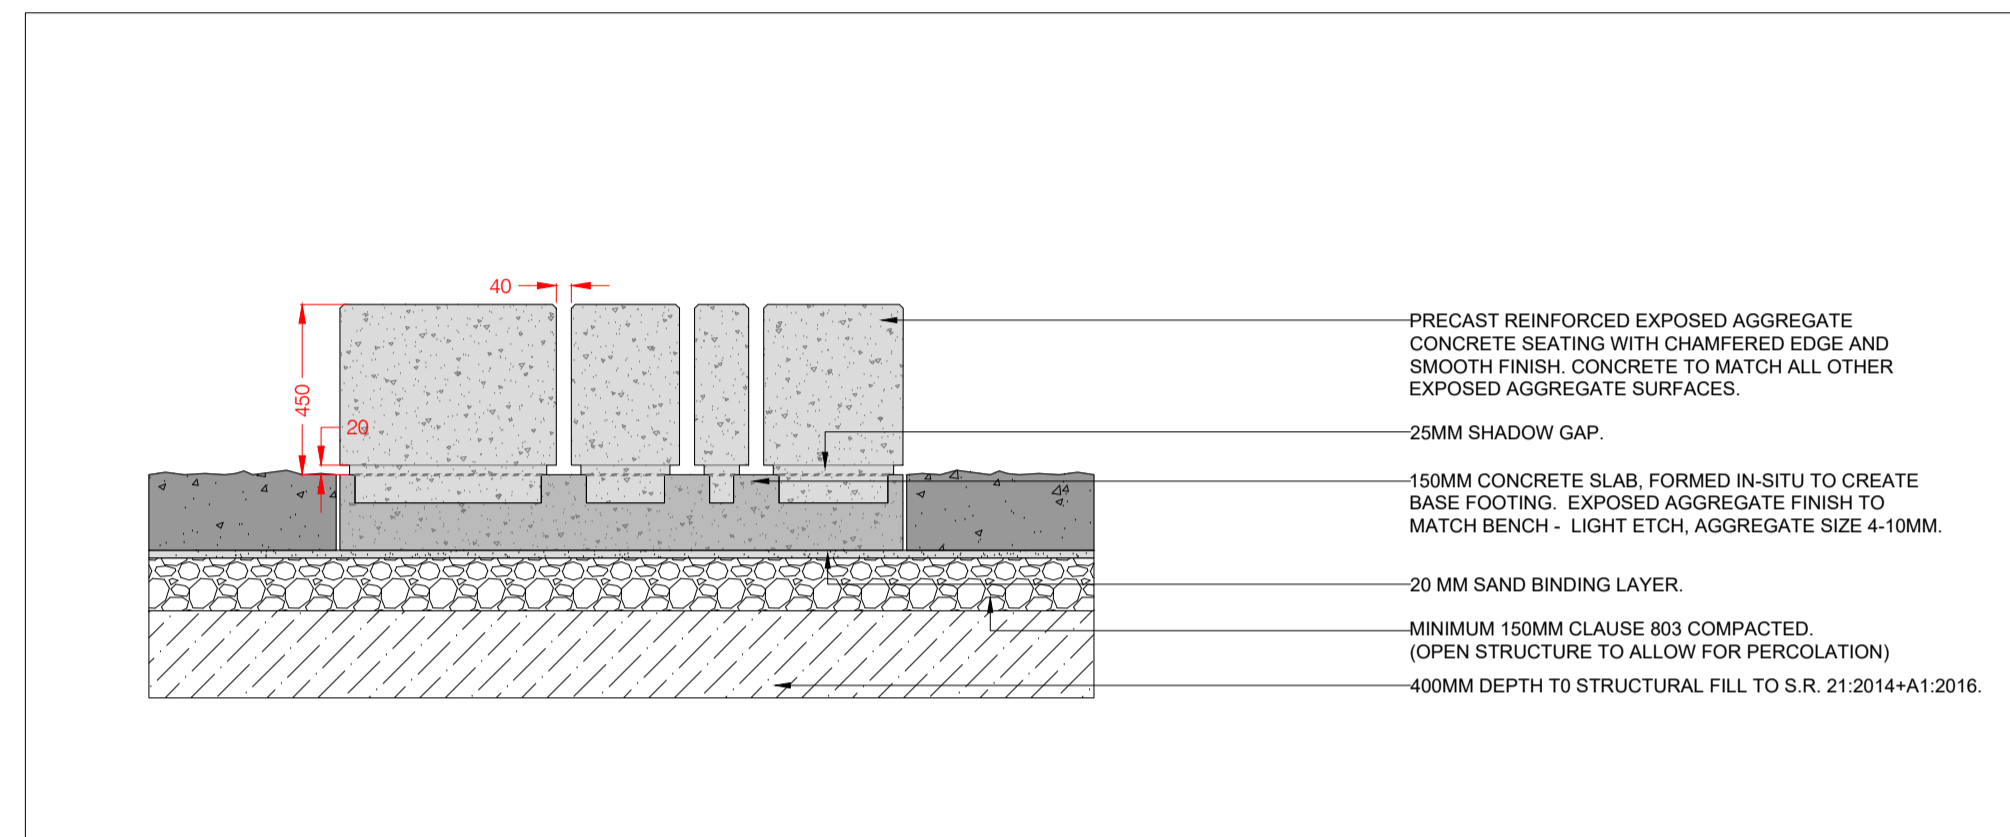


DETAIL D06 - BESPOKE EXPOSED AGGREGATE CONCRETE BENCH
SCALE 1:20 / A1

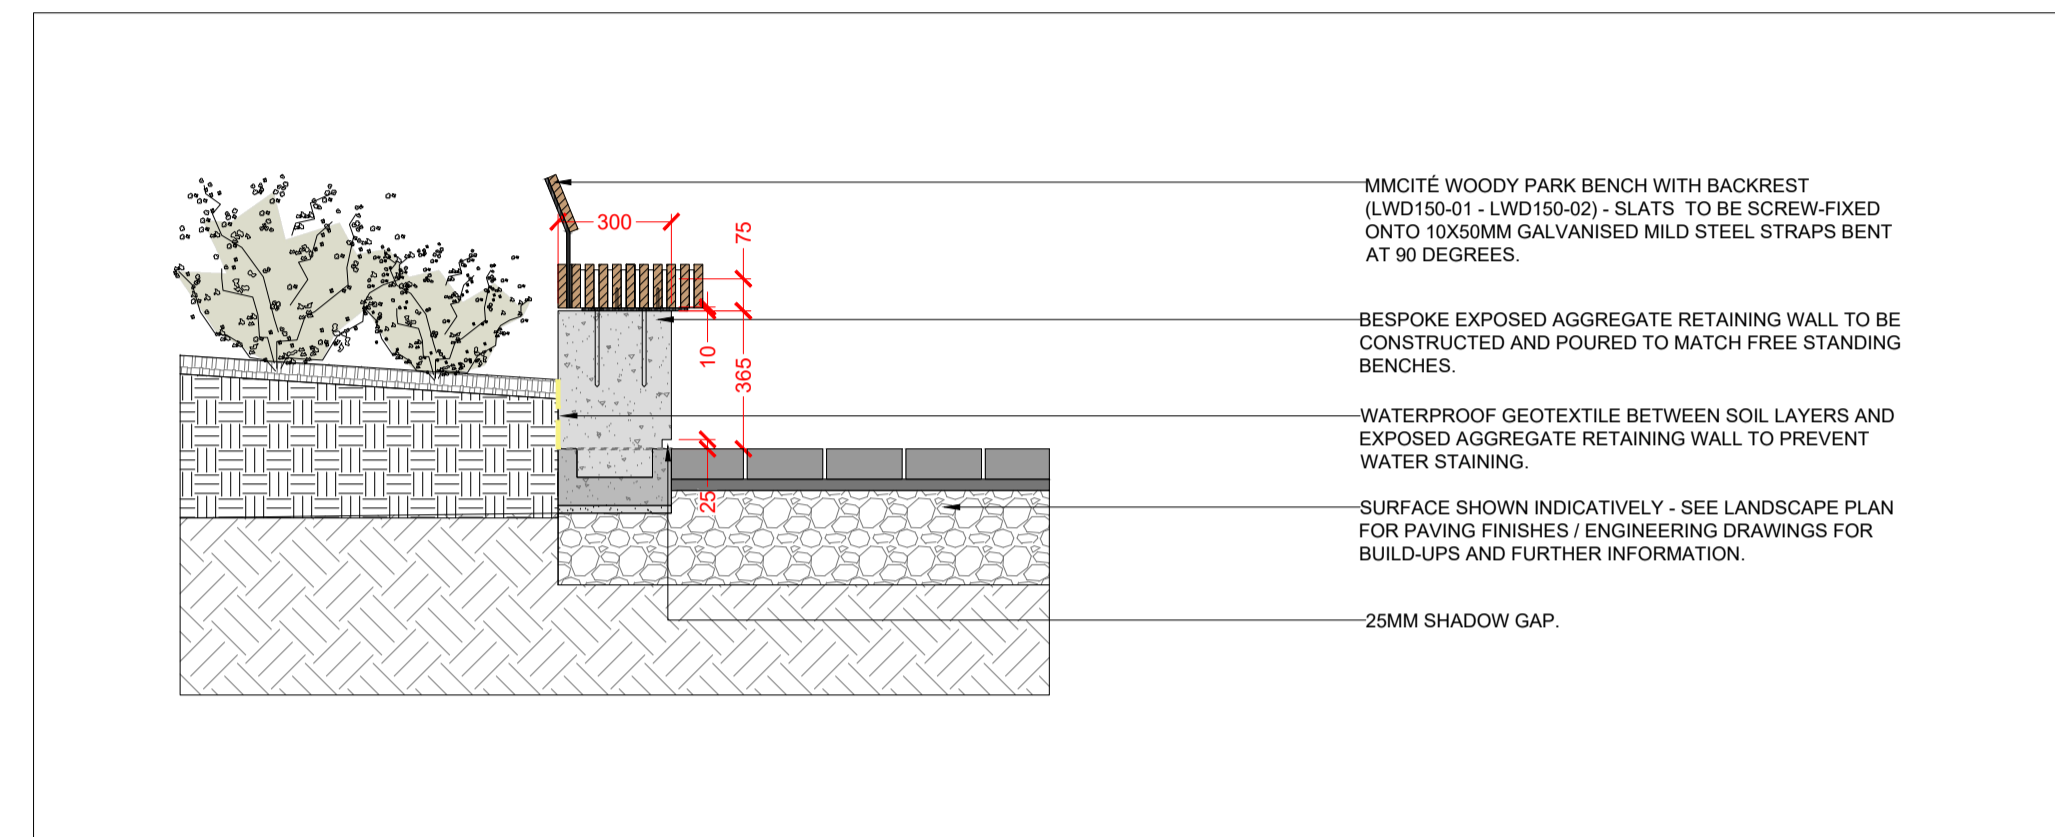


DETAIL D07 - BESPOKE EXPOSED AGGREGATE RETAINING WALL EDGE / TOP OF WALL SEATING
SCALE 1:20 / A1

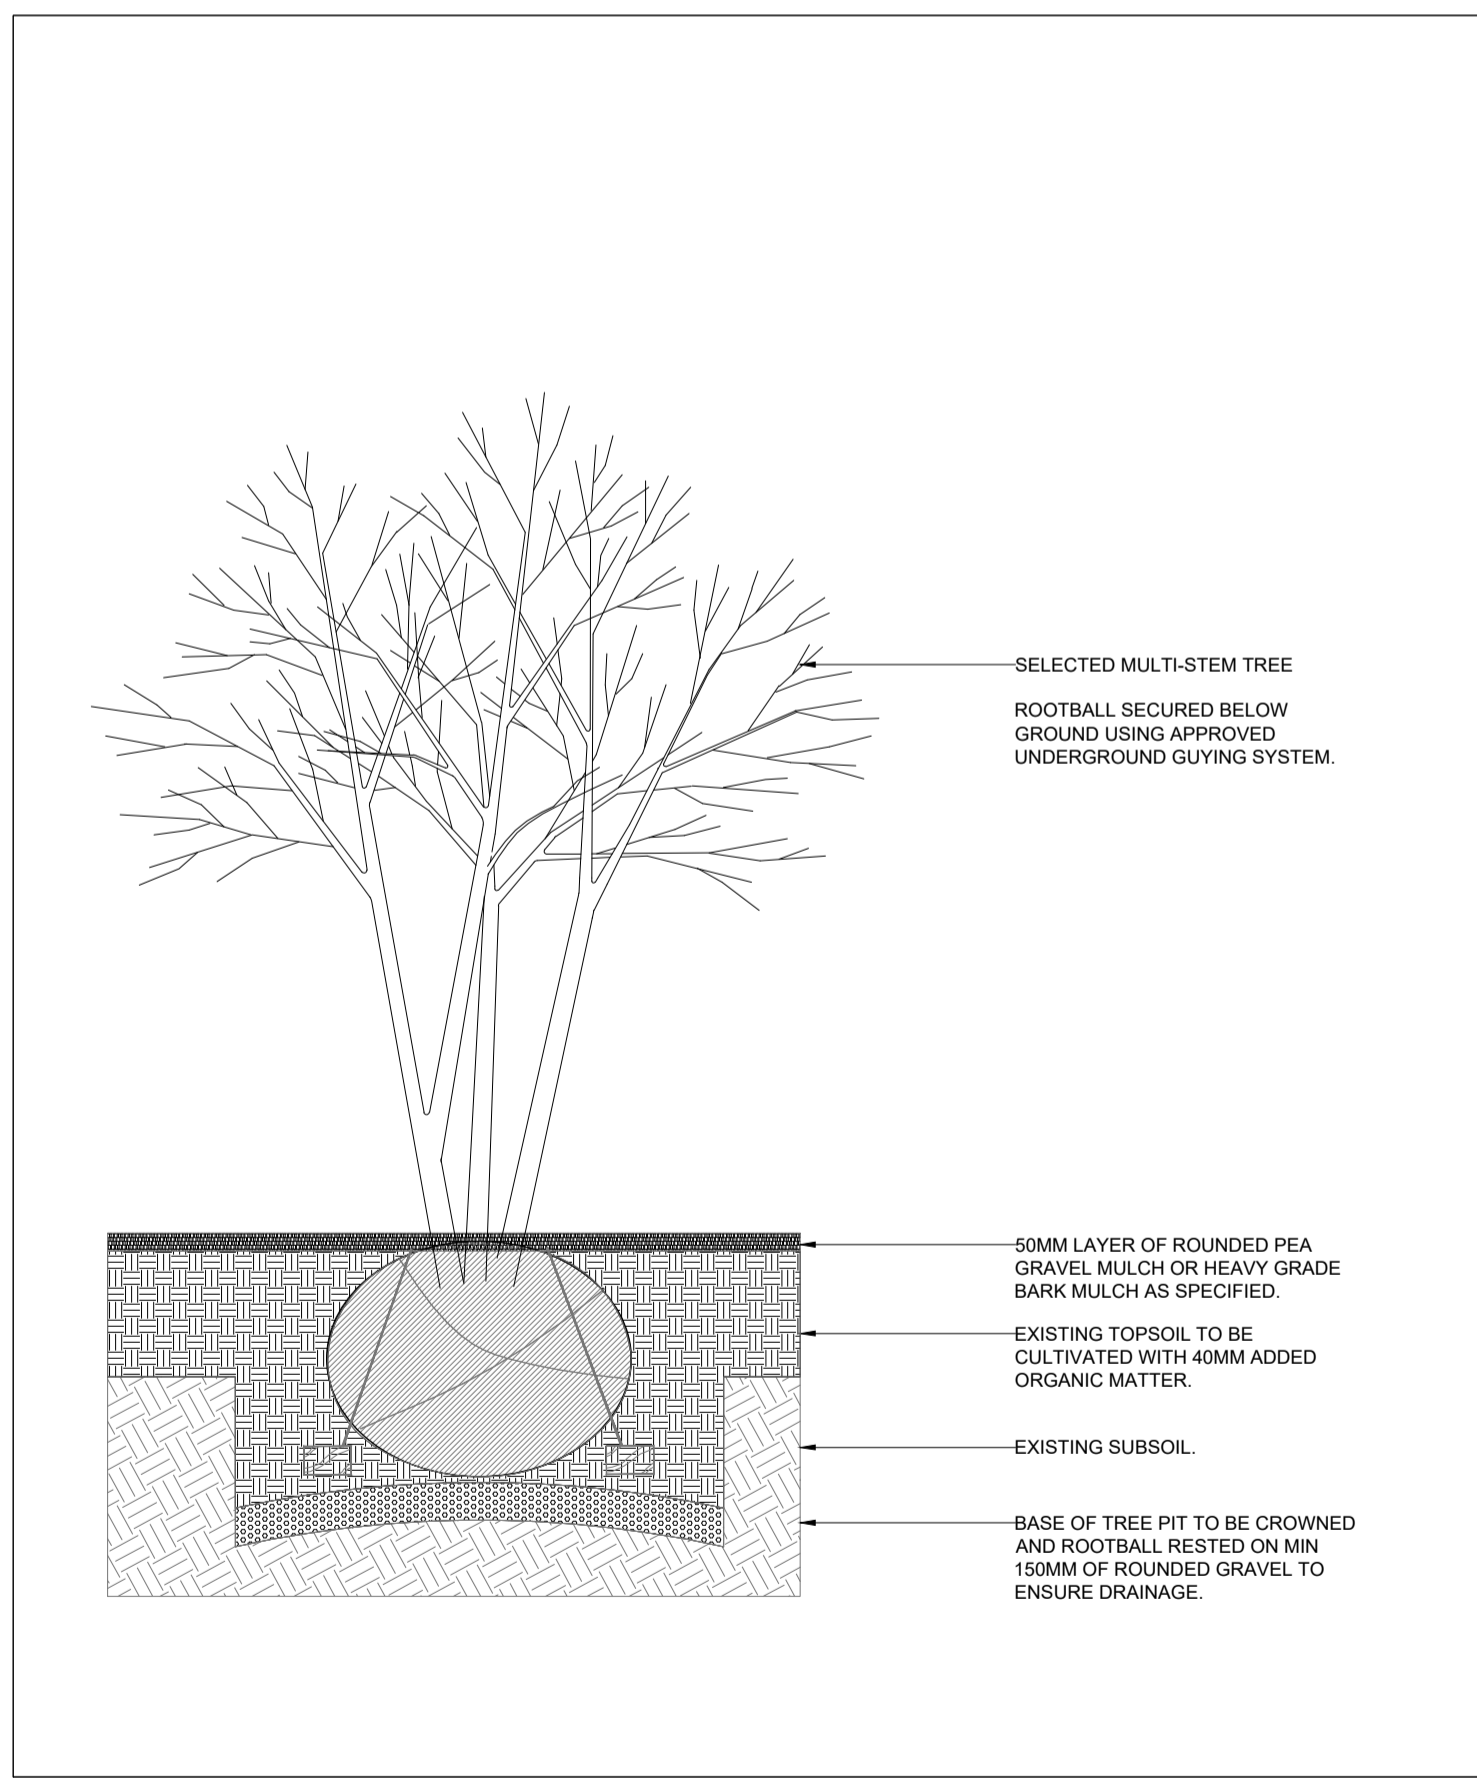


DETAIL D08 - TYPICAL UNDERGROUND GUYING DETAIL
SCALE 1:30 / A1

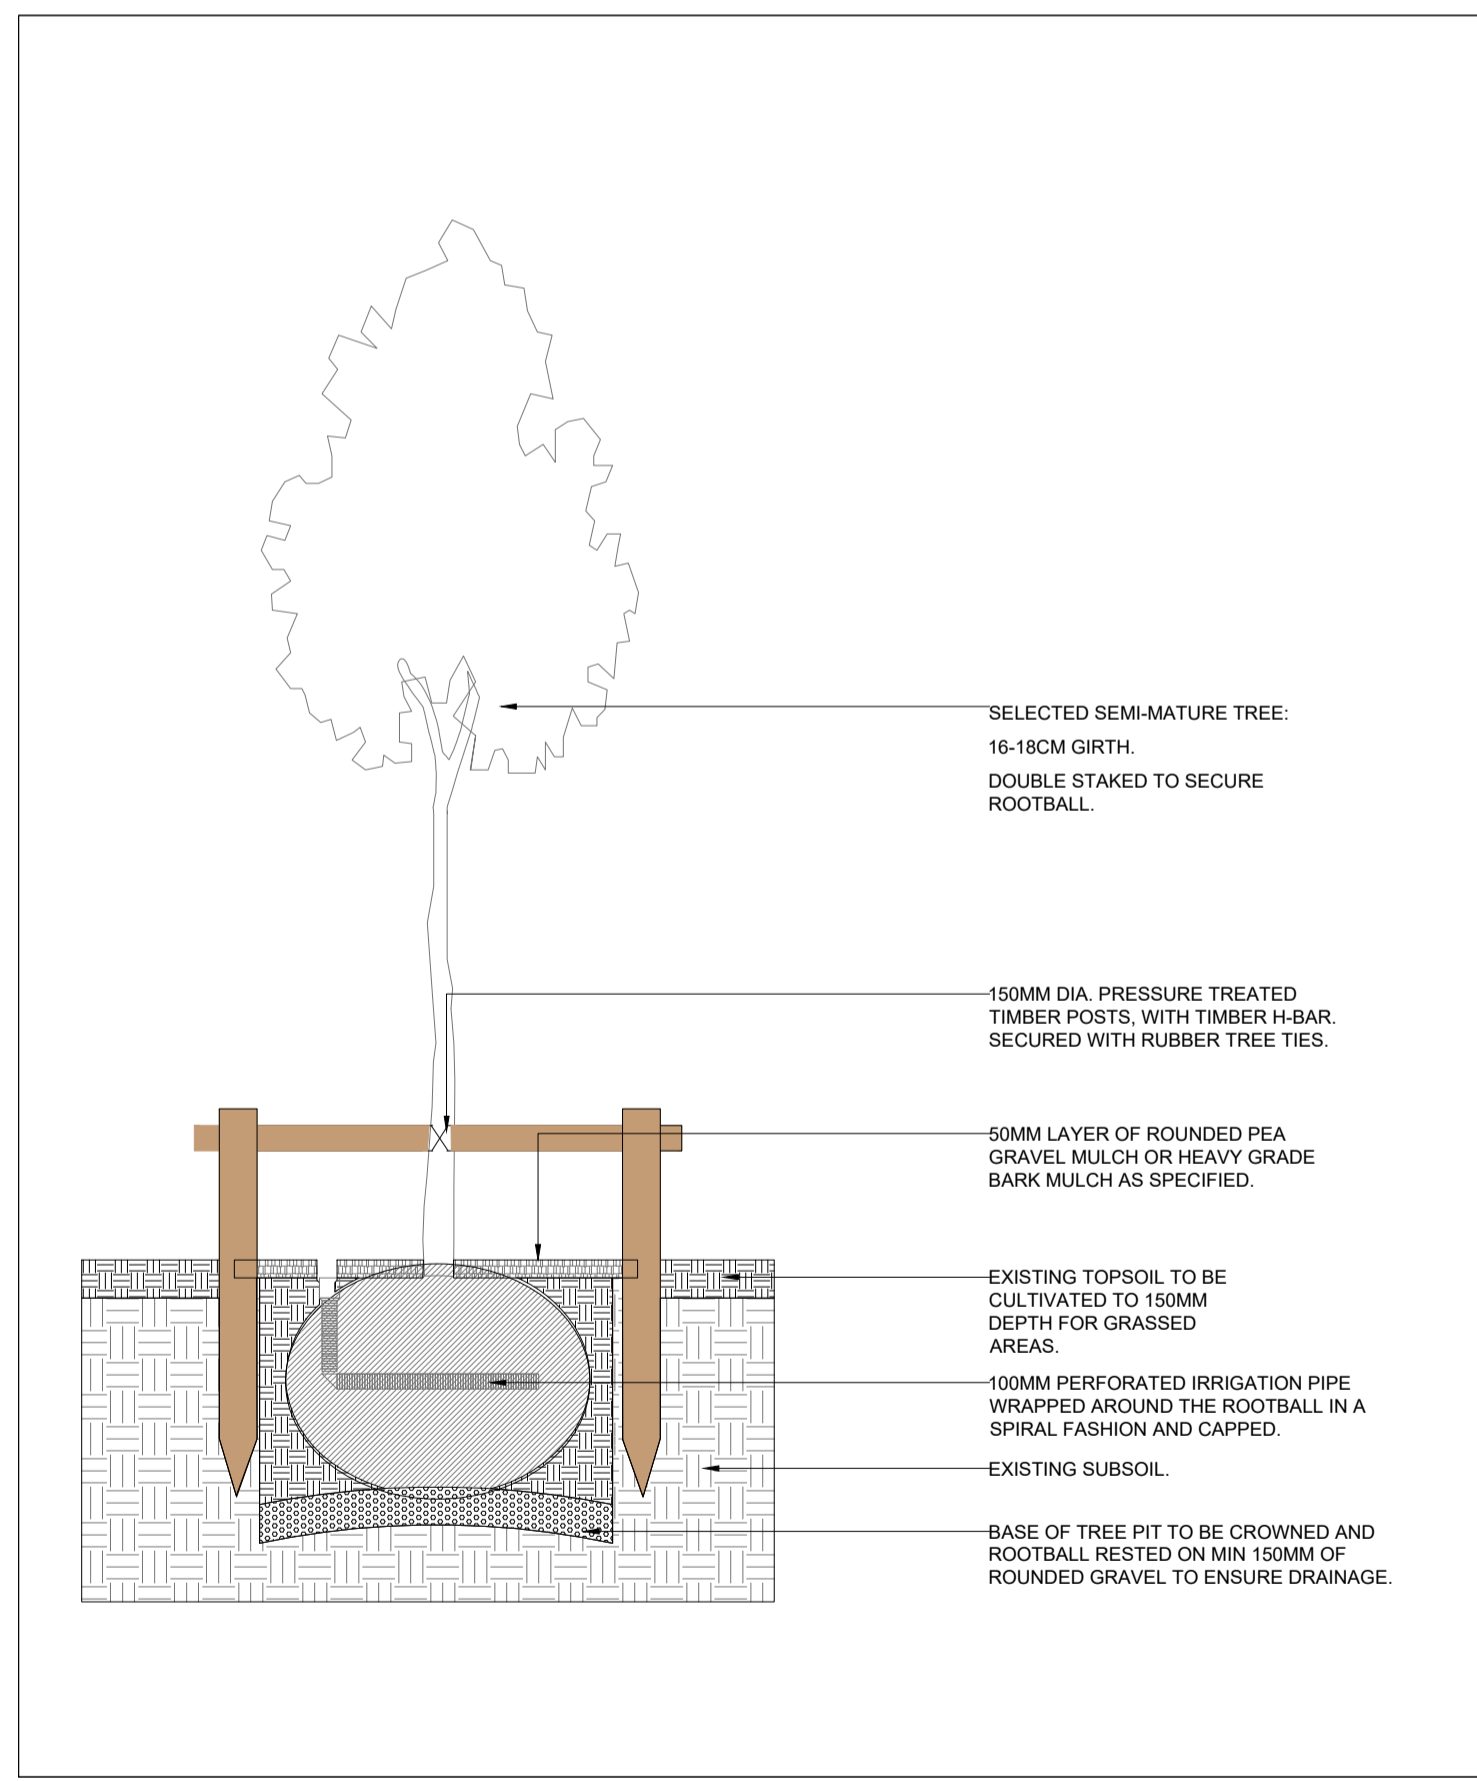

DETAIL D09 - TYPICAL DOUBLE STAKING DETAIL
SCALE 1:30 / A1

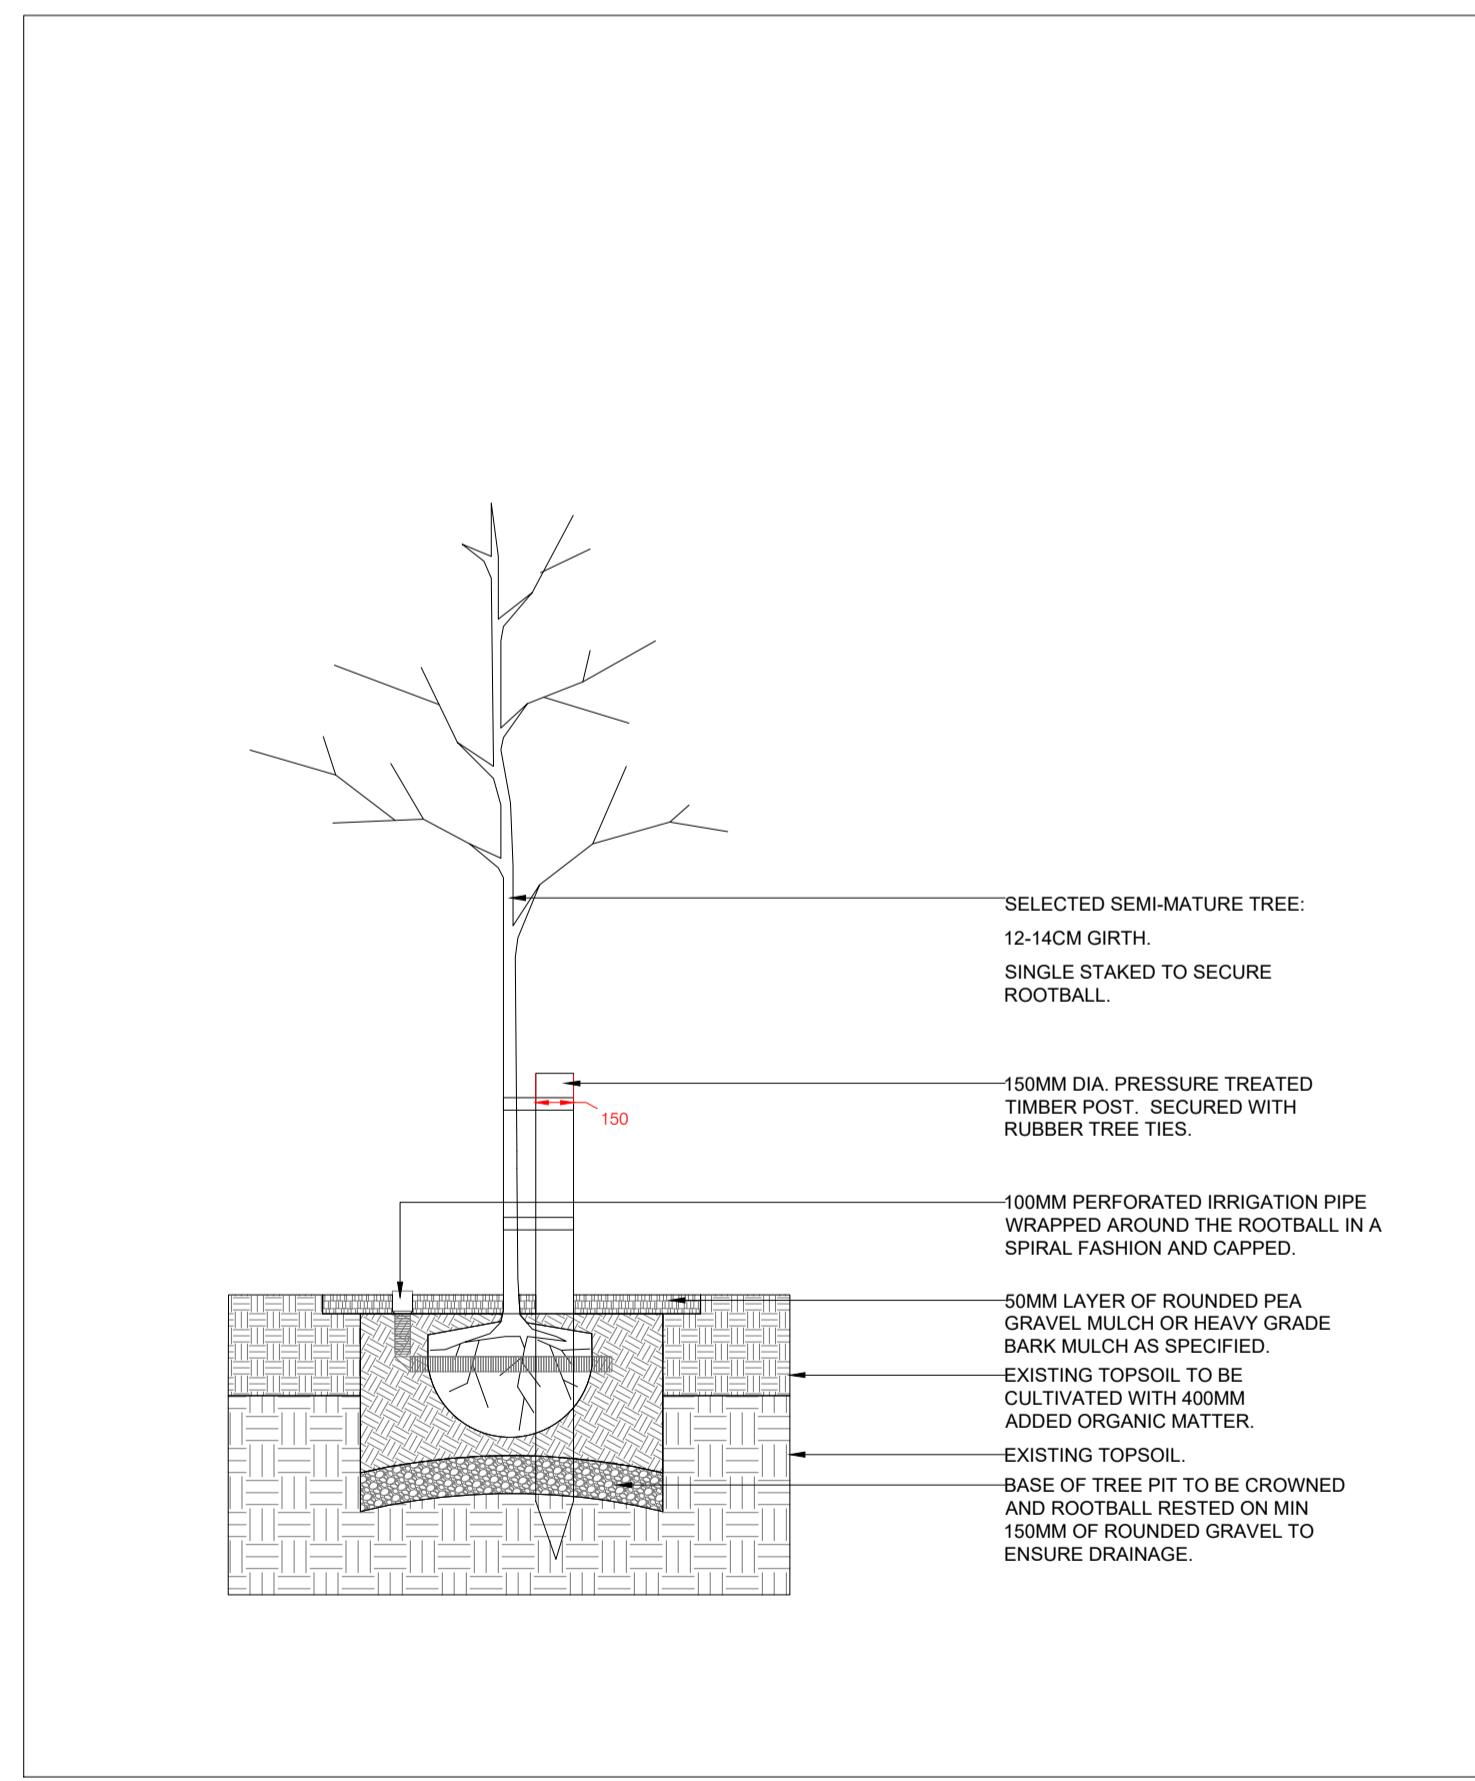


DETAIL D10 - TYPICAL SINGLE STAKING DETAIL
SCALE 1:30 / A1

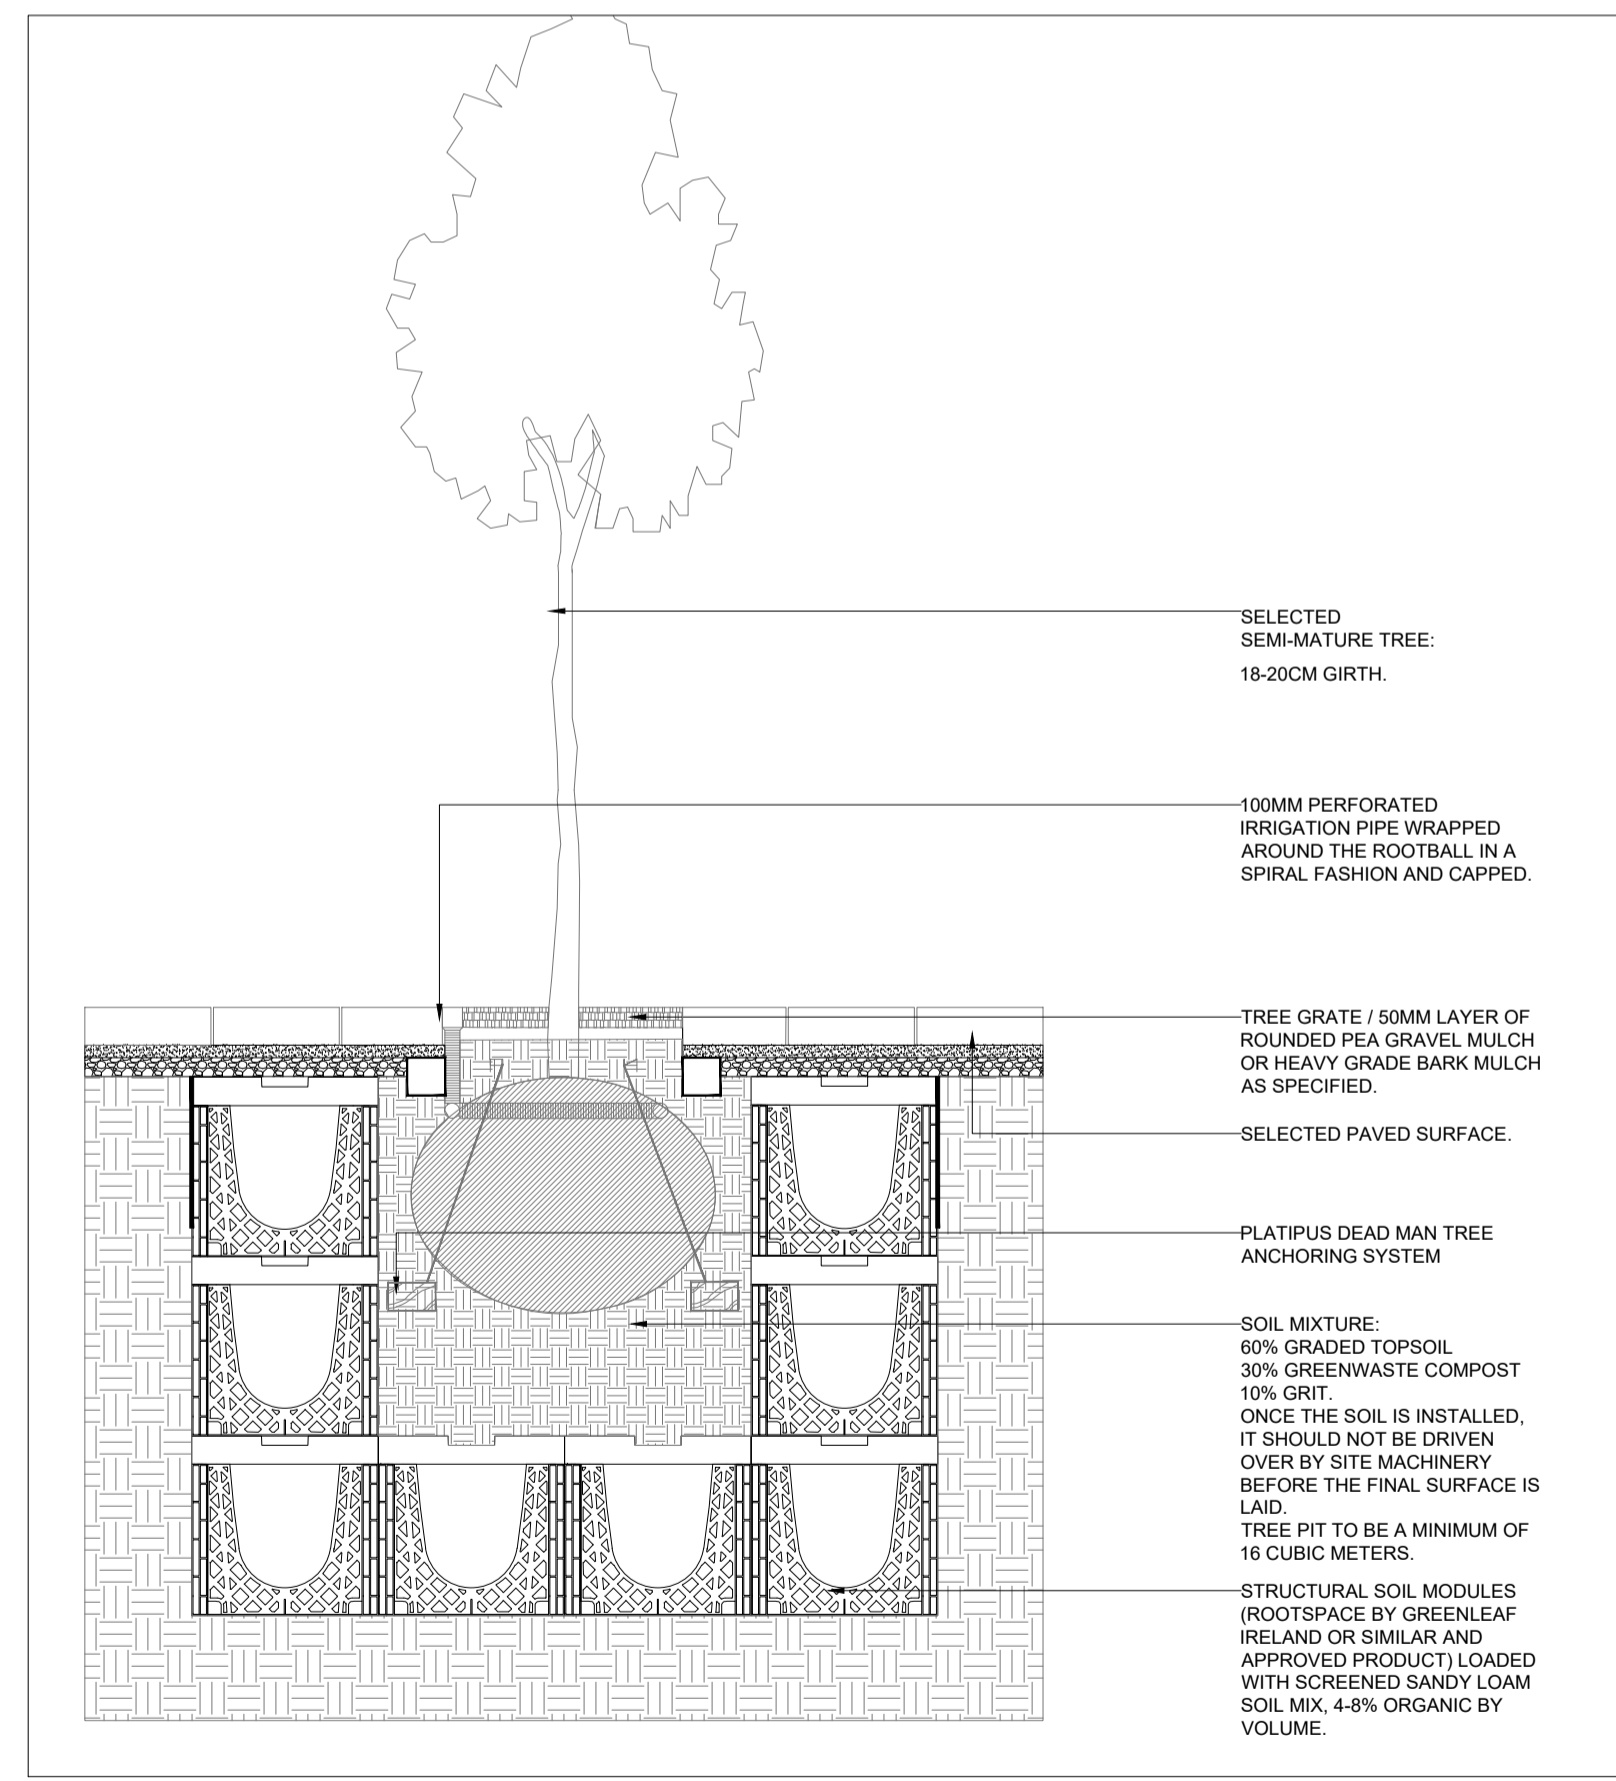

DETAIL D11 - TYPICAL TREE PIT DETAIL
SCALE 1:30 / A1

DO NOT SCALE FROM THIS DRAWING. WORK ONLY FROM FIGURED DIMENSIONS
ALL ERRORS AND OMISSIONS ARE TO BE REPORTED TO LANDSCAPE ARCHITECT

REV.	DATE	REFERENCE	BY	REV.	DATE	REFERENCE	BY
A	2024-04-10	HARD & SOFT LANDSCAPE DETAILS	CC				
B	2024-06-24	PUBLISHED PLANNING ISSUE	CC				
C	2024-06-26	PUBLISHED PLANNING ISSUE - SERVICES REVISIONS	CC				

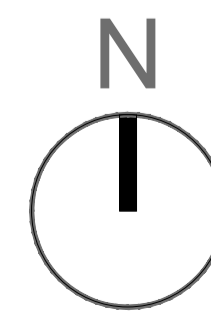

MURPHY+SHEANON
Horticulture & Landscape Architecture

Contact : colum@murphysheanon.ie
Tel : +353860787147
Address : Ground Floor, Mounttown House,
Lower Mounttown Road,
Glenageary, Co.Dublin

CLIENT:
DÚN LAOGHAIRE-RATHDOWN COUNTY COUNCIL
C/O ABK ARCHITECTS

PROJECT:
LEHAUNSTOWN RESIDENTIAL DEVELOPMENT, CHERRYWOOD

TITLE:
HARD & SOFT LANDSCAPE DETAILS

CAD FILE REFERENCE:
h:\shared drives\murphy sheanon office\m+s_office\jobs\2312531 - cherrywood\m+s\2. planning\23-531-pd-01 v27.06.24.dwg

DRAWING NUMBER:
531-PD-06

PROJECT NUMBER:
23-531

PROJECT STATUS:
PLANNING

DATE:
JUNE 2024

SCALE:
AS SHOWN / A1

DRAWN BY:
CC

CHECKED BY:
DM/CS

SHEET NO:
REV. C