


**KEY - GREEN INFRASTRUCTURE**


- EXISTING HEDGEROWS, TREE LINES AND RIPARIAN CORRIDORS IN THE SURROUNDING AREA.
- EXISTING HEDGEROW ALONG SITE BOUNDARY TO BE RETAINED AS PART OF THE LANDSCAPE PROPOSAL TO PROTECT LOCAL GREEN CORRIDORS.
- PROPOSED GREEN CORRIDORS WITHIN THE SITE BOUNDARY TO BE ESTABLISHED THROUGH THE ABUNDANT INTRODUCTION OF DIVERSE NATIVE SPECIES, TIERED AND RIPARIAN PLANTING.
- CABINATEELY RIVER  
RIPARIAN CORRIDOR WITHIN SITE BOUNDARY TO BE RETAINED AND SUPPLEMENTED AS PER PLANTING PLAN & SCHEDULE 2 OF 2 (#531-PD-02.2).
- EXISTING HABITAT CONNECTION MAINTAINED AND EXPANDED BETWEEN SUBJECT SITE AND THE WIDER LANDSCAPE.
- CLASS 1 AMENITY OPEN SPACES AS PER CPS GREEN INFRASTRUCTURE

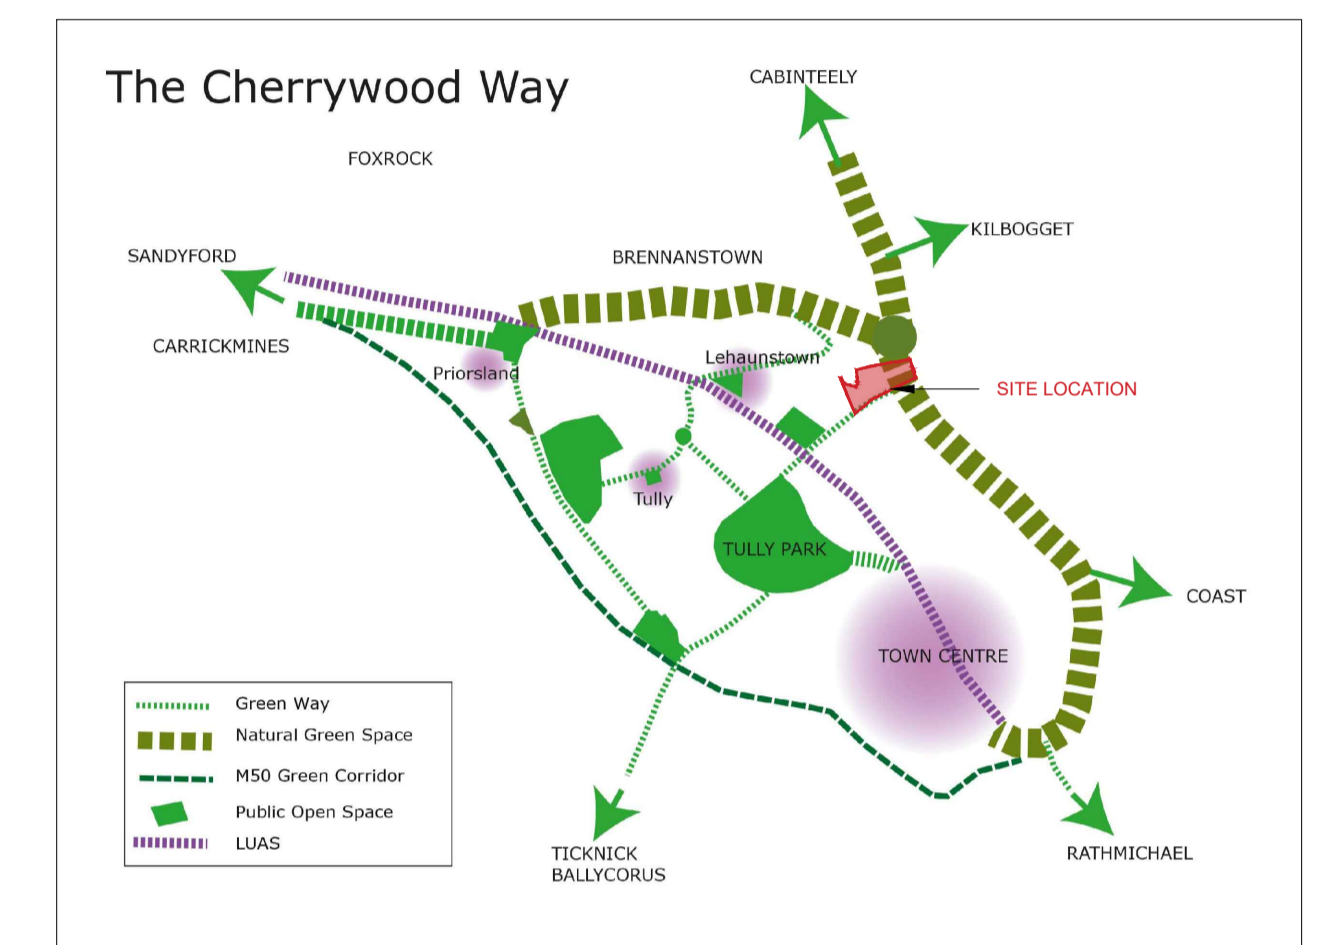

**CHERRYWOOD GREEN INFRASTRUCTURE DIAGRAM**  
CHERRYWOOD PLANNING SCHEME

DO NOT SCALE FROM THIS DRAWING. WORK ONLY FROM FIGURED DIMENSIONS  
ALL ERRORS AND OMISSIONS ARE TO BE REPORTED TO LANDSCAPE ARCHITECT

REV.	DATE	REFERENCE	BY	REV.	DATE	REFERENCE	BY
A	2024-06-25	GREEN INFRASTRUCTURE PLAN	CC				
B	2024-06-26	PUBLISHED PLANNING ISSUE - SERVICES REVISIONS	CC				

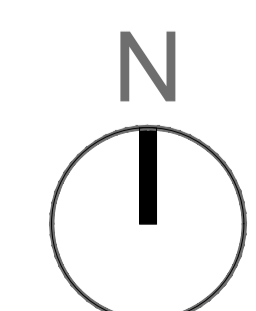

**MURPHY+SHEANON**  
Horticulture & Landscape Architecture

Contact : colum@murphysheanon.ie  
Tel : +353860787147  
Address : Ground Floor, Mounttown House,  
Lower Mounttown Road,  
Glenageary, Co.Dublin

CLIENT: DÚN LAOGHAIRE-RATHDOWN COUNTY COUNCIL C/O ABK ARCHITECTS	DRAWING NUMBER: 531-PD-07 PROJECT NUMBER: 23-531
PROJECT: LEHAUNSTOWN RESIDENTIAL DEVELOPMENT, CHERRYWOOD	PROJECT STATUS: PLANNING DATE: JUNE 2024
TITLE: GREEN INFRASTRUCTURE PLAN	SCALE: 1:2000 / A1 DRAWN BY: CC CHECKED BY: DM/CS
CAD FILE REFERENCE: h:\shared drives\murphy sheanon office\m+s_office\jobs\2312531 - cherrywood\m+s\2. planning\23-531-pd-01 v27.06.24.dwg	