


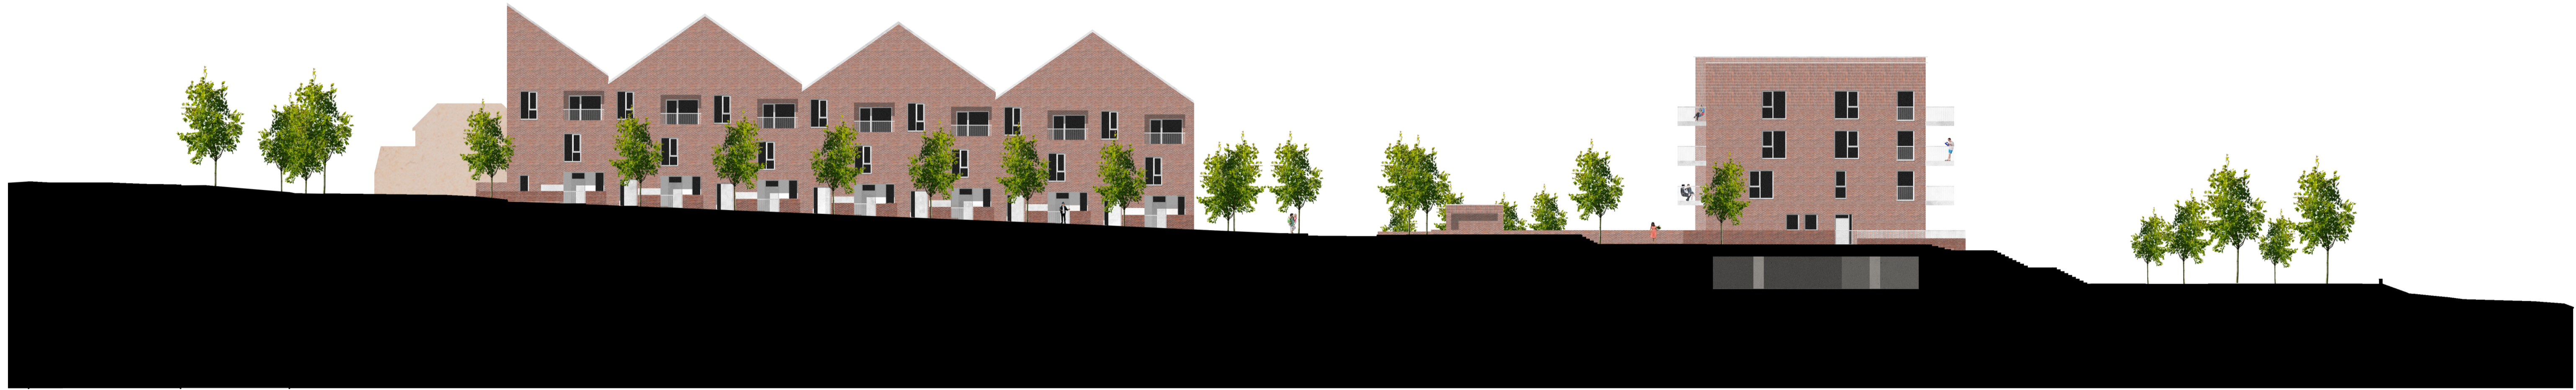

01 Site Section AA
1 : 250



02 Site Section BB
1 : 250



03 Site Section CC
1 : 250

Revision	Date	Description

STATUS OF DRAWING
PLANNING
ALL DIMENSIONS TO BE TAKEN FROM ARCHITECTS DRAWINGS
DISCREPANCIES TO BE REFERRED TO THE ARCHITECT FOR CLARIFICATION

Key

ABK
34 Lower Leeson Street, Dublin 2
t + 353 1 678 9822
www.abkdublin.com

architects

Project: **Cherrywood SDZ - Development
Area 1 Lehaunstown Plot L8**

Title: **Site Sections / Elevations 01**

Scale: 1 : 250 @ A1 Date: 09.01.2024. By: JH Chk: JP

Drawing number:
790_PA060

Status/Rev
A