


1 Block B - Section 1-1  
1 : 100

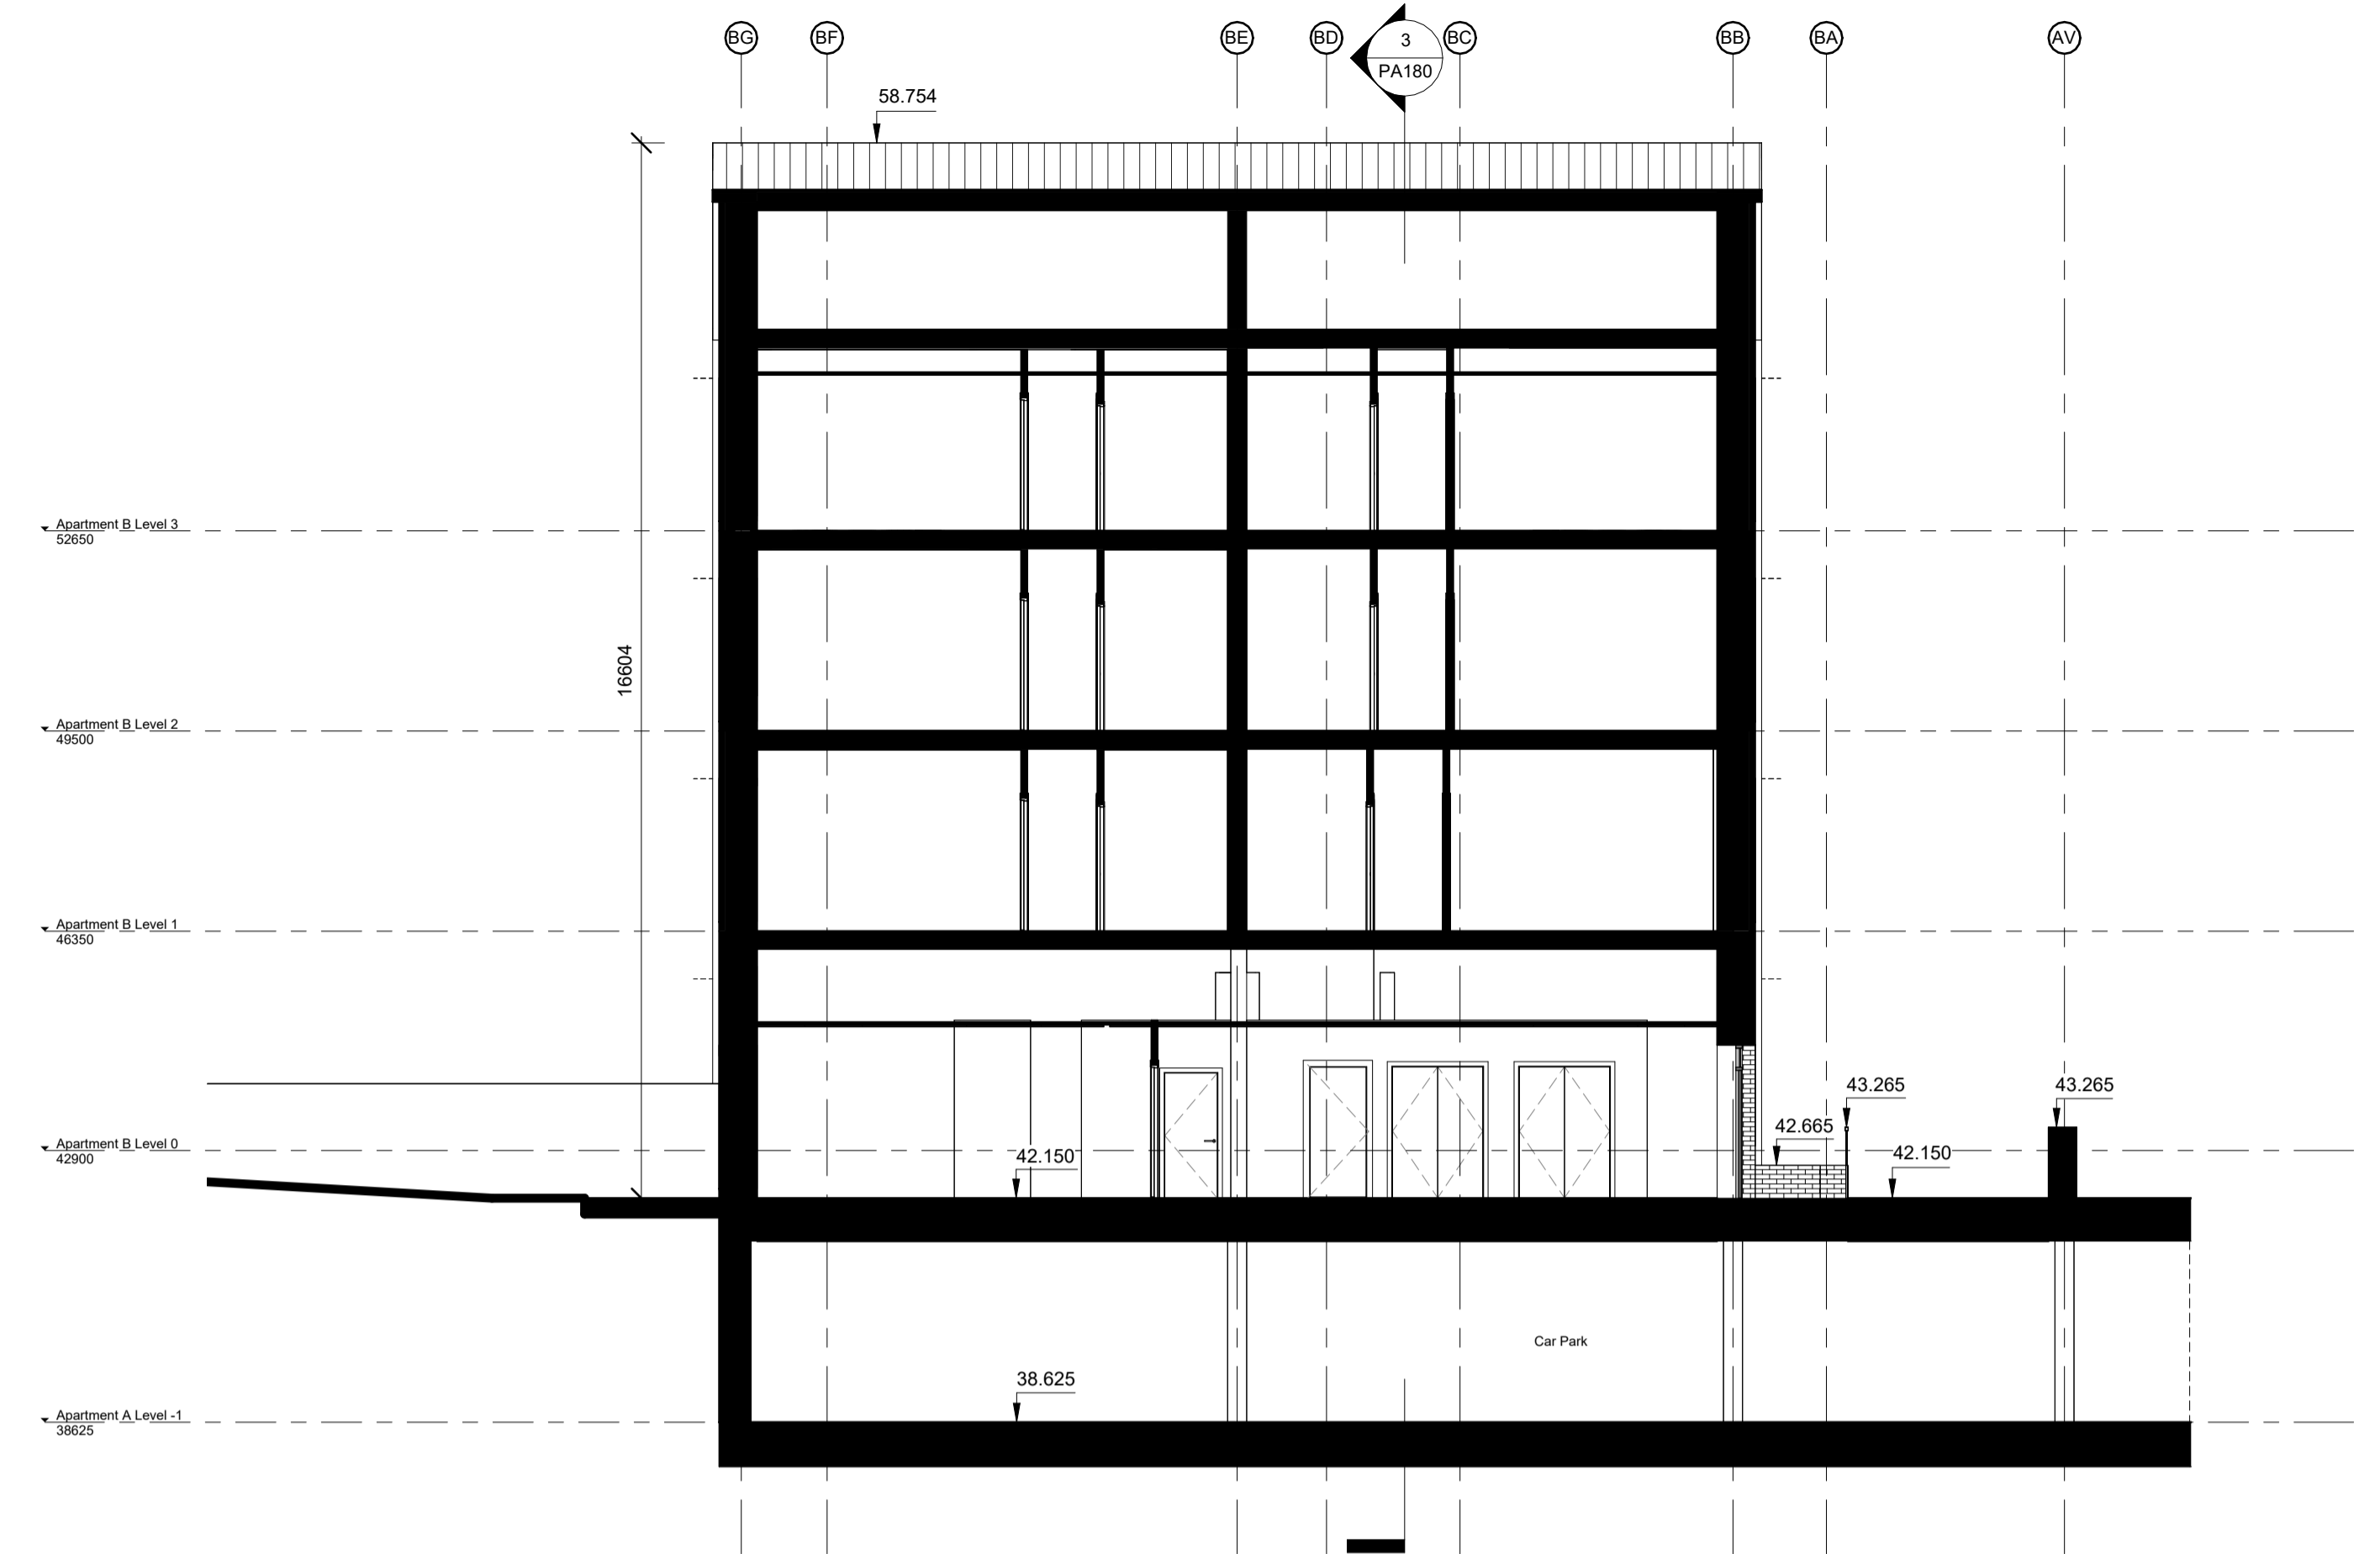

2 Block B - Section 2-2  
1 : 100



3 Block B - Section 3-3  
1 : 100

STATUS OF DRAWING  
**PLANNING**  
ALL DIMENSIONS TO BE TAKEN FROM ARCHITECTS DRAWINGS  
DISCREPANCIES TO BE REFERRED TO THE ARCHITECT FOR CLARIFICATION

<b>ABK</b> 34 Lower Leeson Street, Dublin 2 t + 353 1 678 9822 www.abkdublin.com	<b>architects</b>	Title: GA Sections - Block B	
		Scale: 1 : 100 @ A1	Date: 26.01.2024. By:PW Chk:JP
Project: Cherrywood SDZ - Development Area 1 Lehaunstown Plot L8		Drawing number: <b>790_PA180</b>	Status/Rev A