



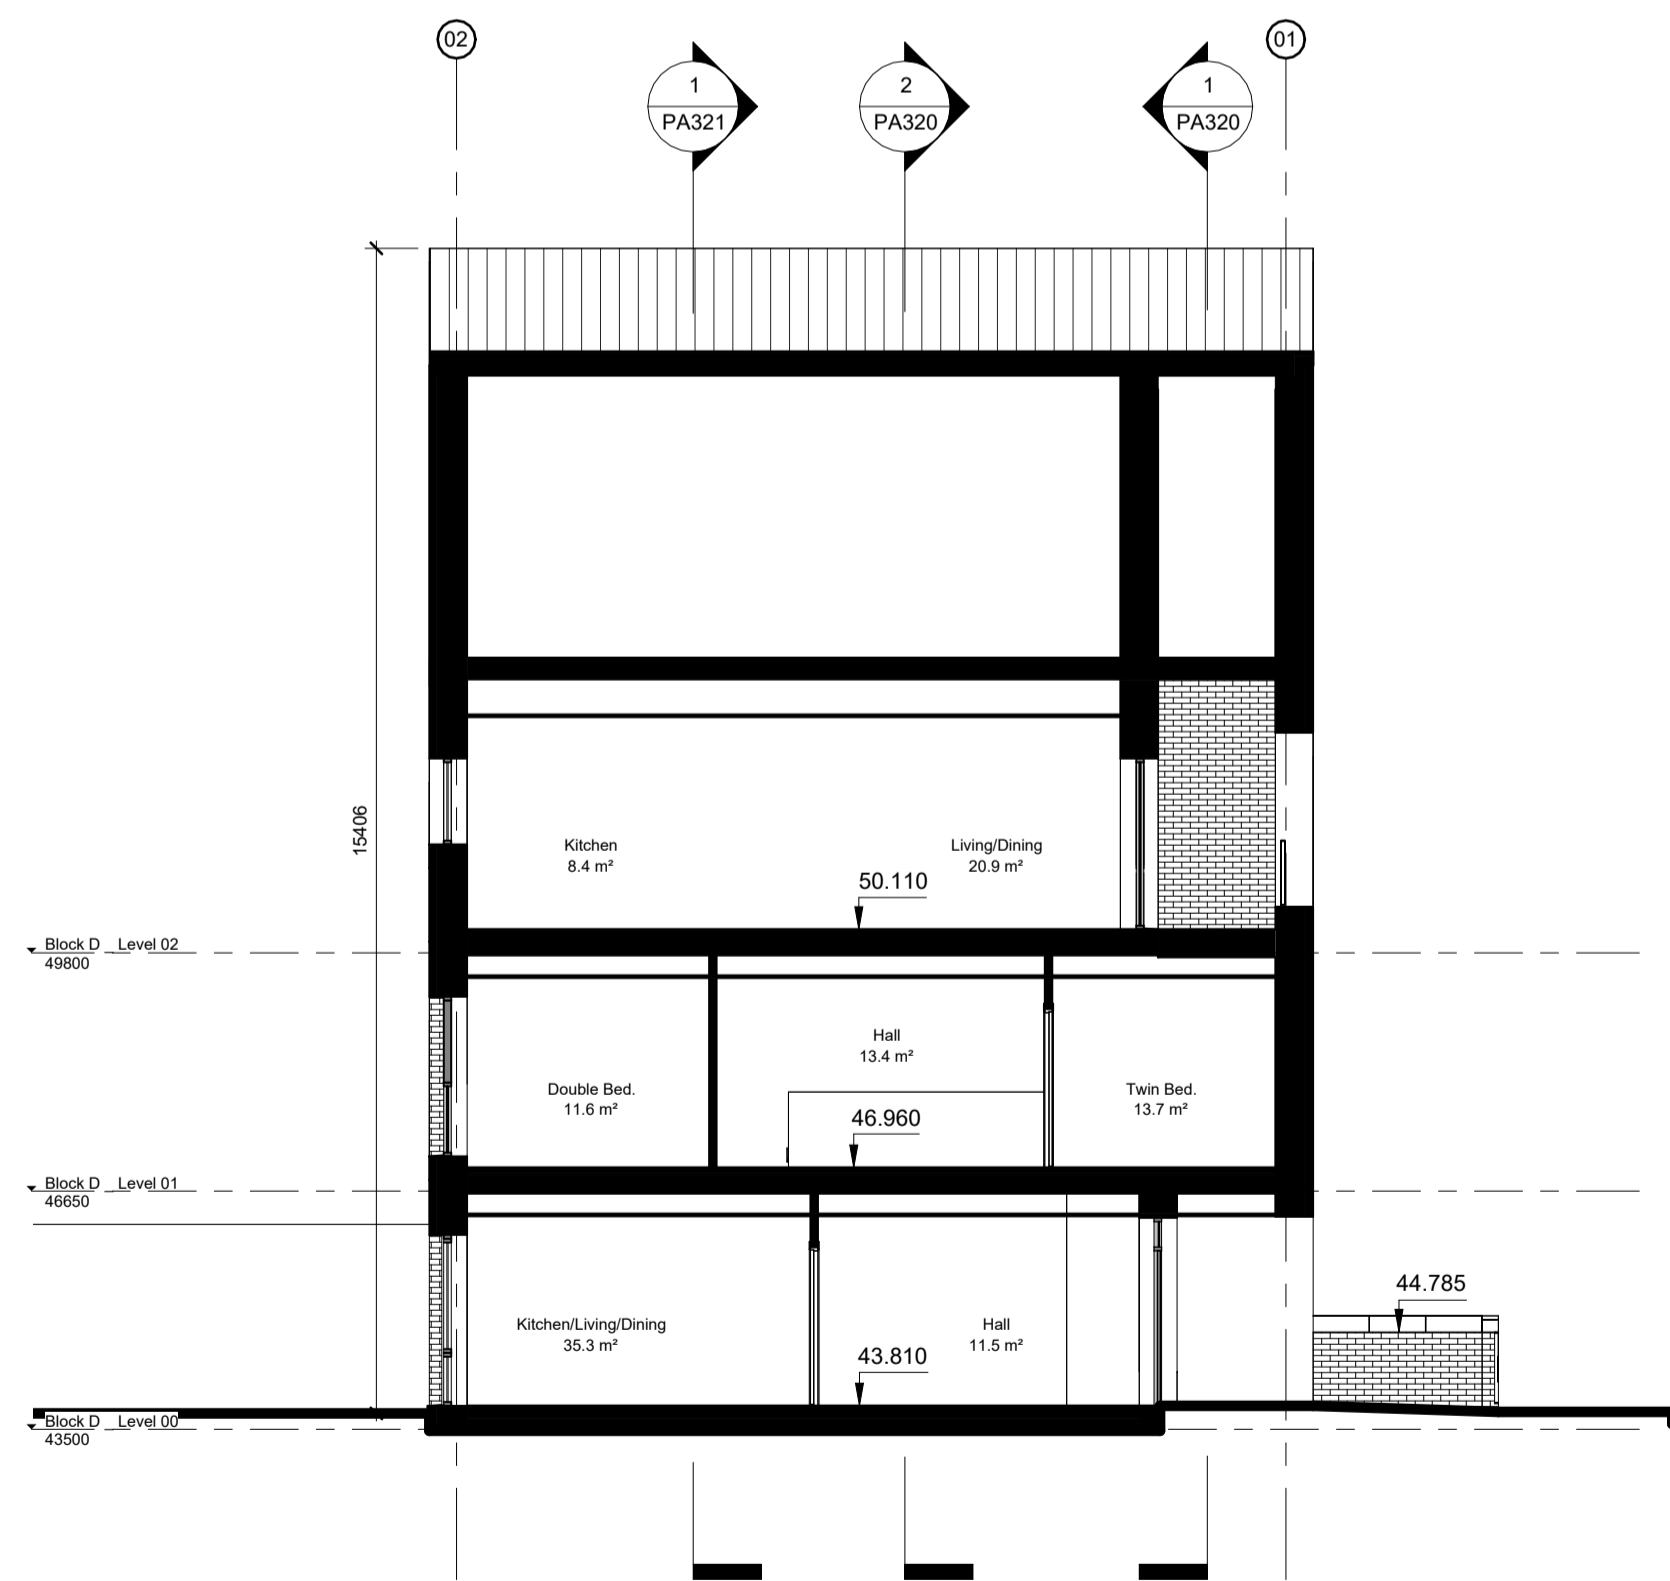

1 Block D - Section 3-3
1 : 100

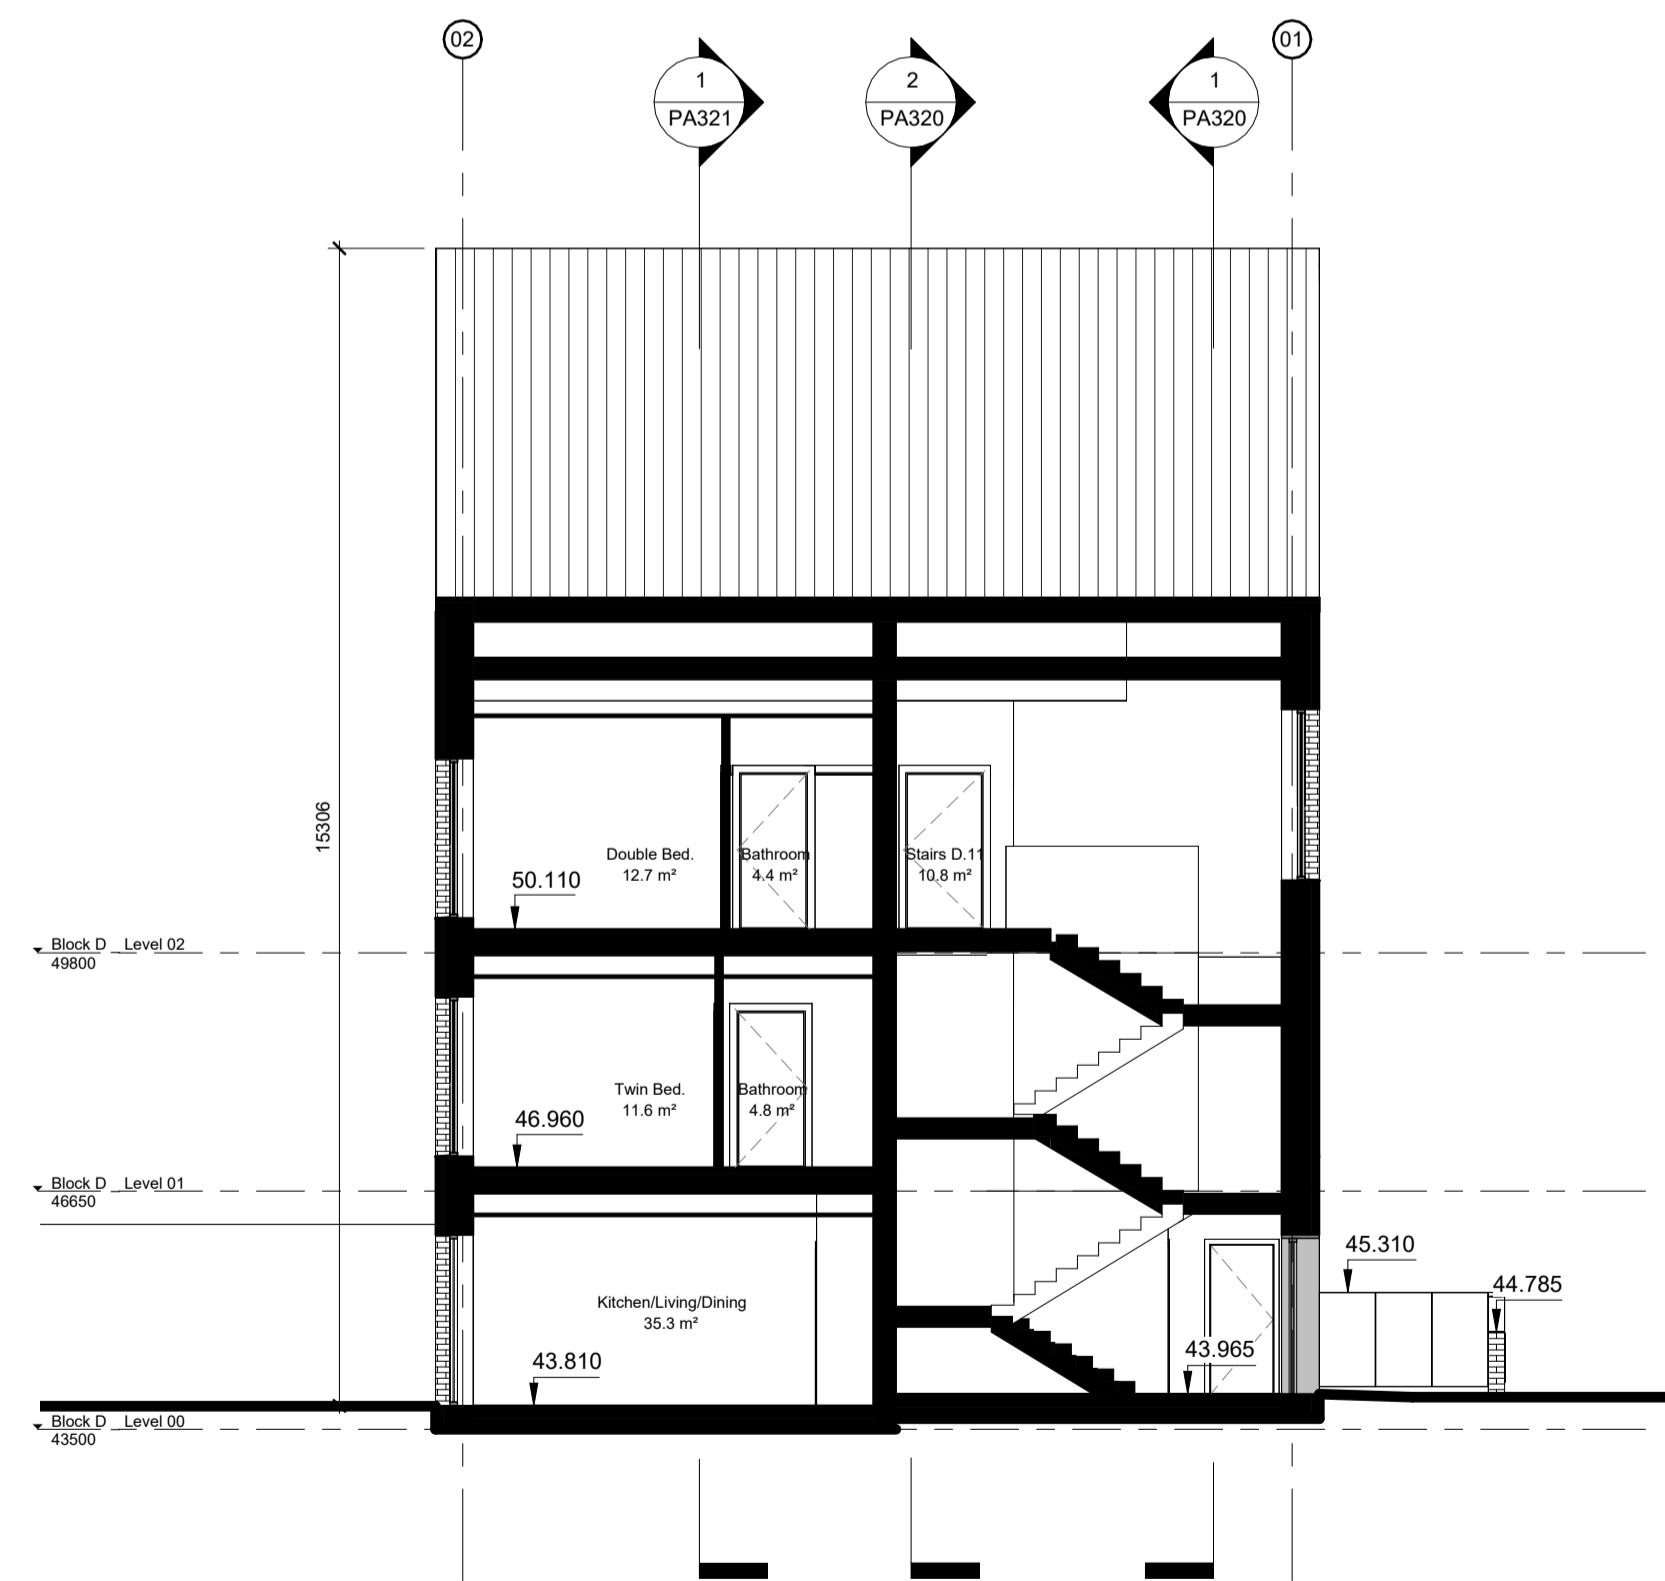

2 Block D - Section 4-4
1 : 100



3 Block D - Section 5-5
1 : 100

STATUS OF DRAWING
PLANNING
ALL DIMENSIONS TO BE TAKEN FROM ARCHITECTS DRAWINGS
DISCREPANCIES TO BE REFERRED TO THE ARCHITECT FOR CLARIFICATION

ABK 34 Lower Leeson Street, Dublin 2 t + 353 1 678 9822 www.abkdublin.com	architects	Title: GA Sections - Block D	
		Scale: 1 : 100 @ A1	Date: 26.01.2024. By: TS Chk: JP
Project: Cherrywood SDZ - Development Area 1 Lehaunstown Plot L8		Drawing number: 790_PA321	Status/Rev A