





1 Block E - Section 1-1
1 : 100




2 Block E - Section 2-2
1 : 100

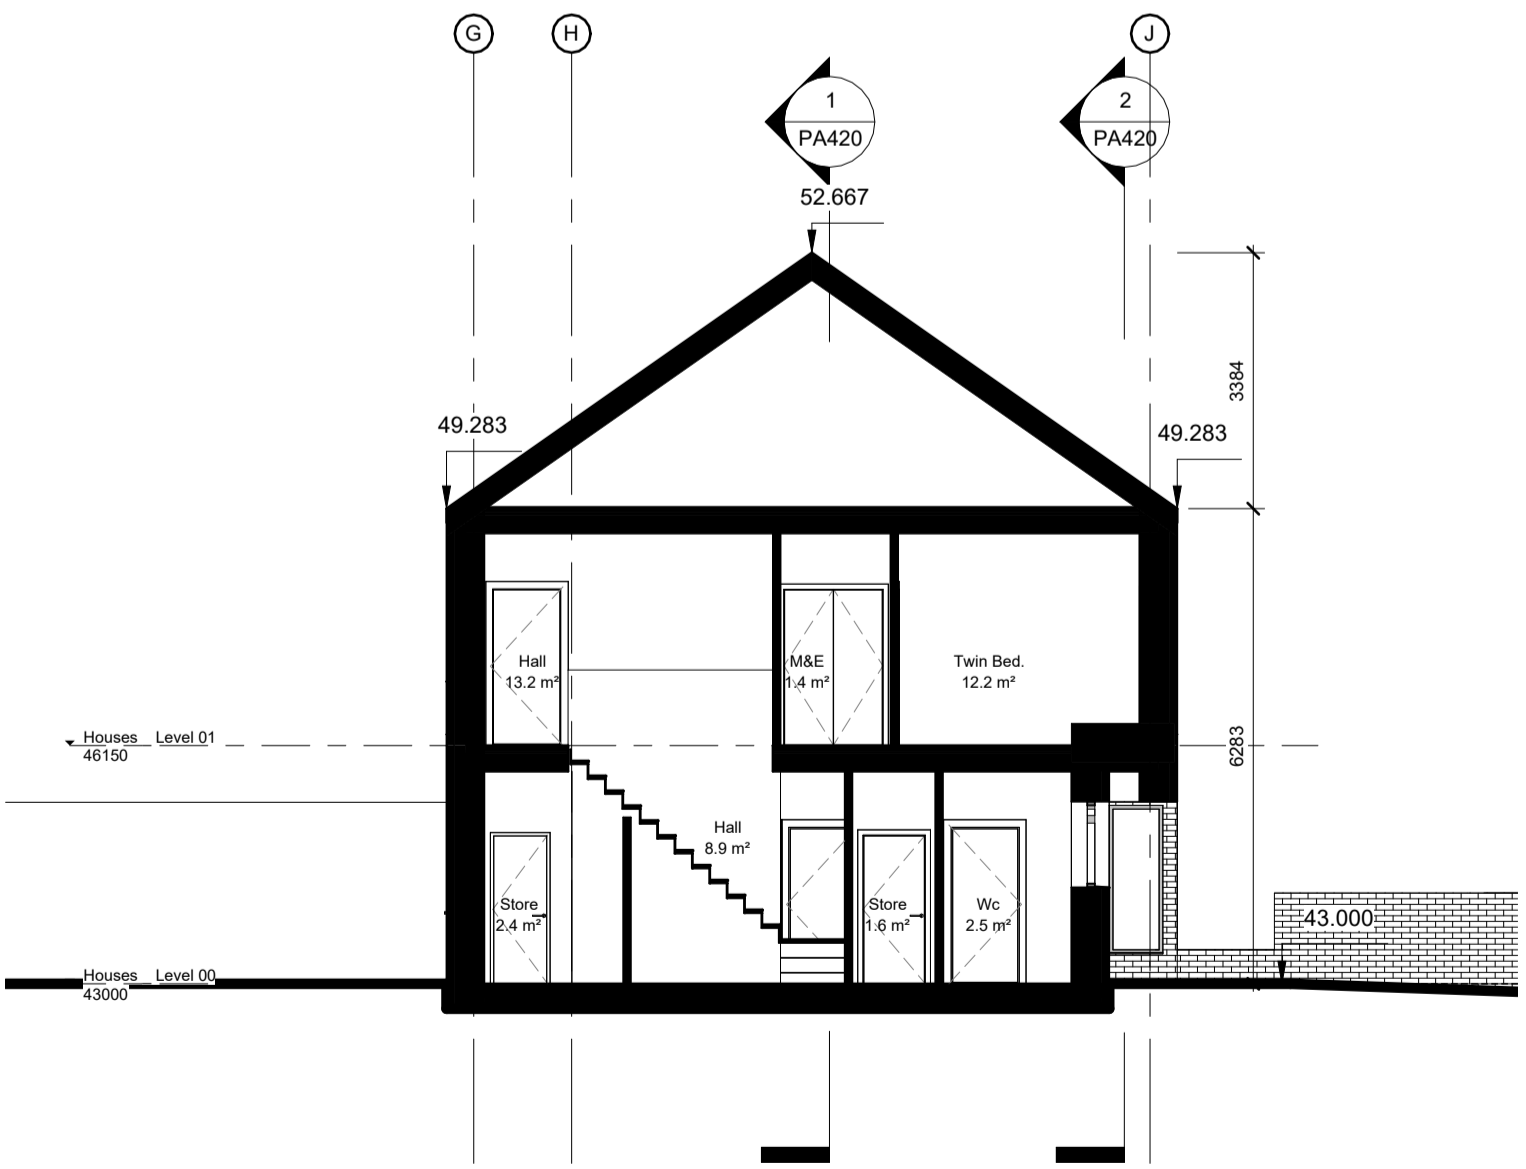

3 Block E - Section 3-3
1 : 100

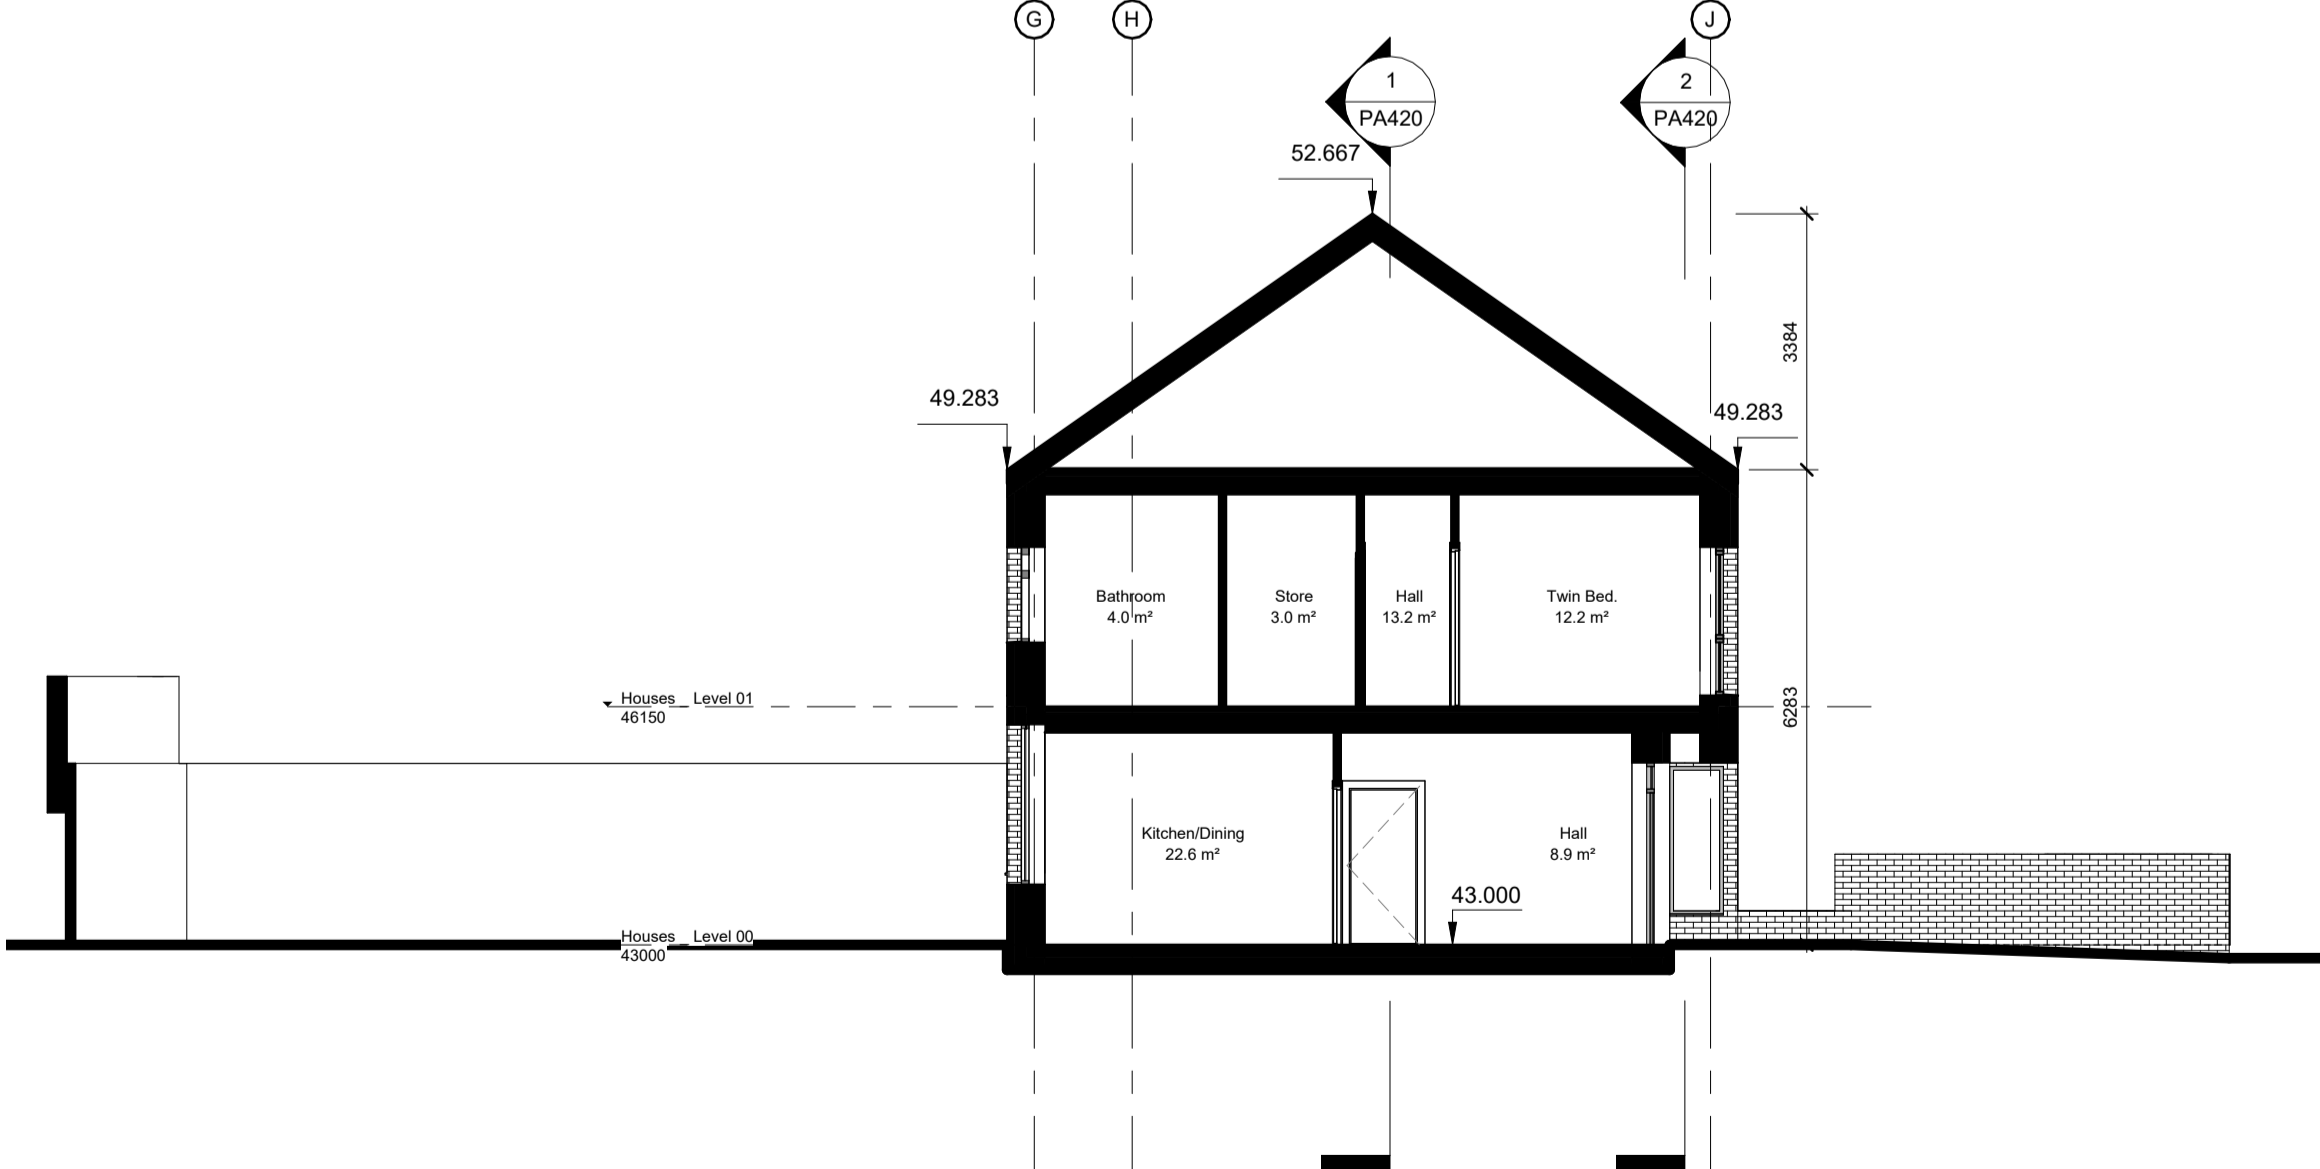

4 Block E - Section 4-4
1 : 100

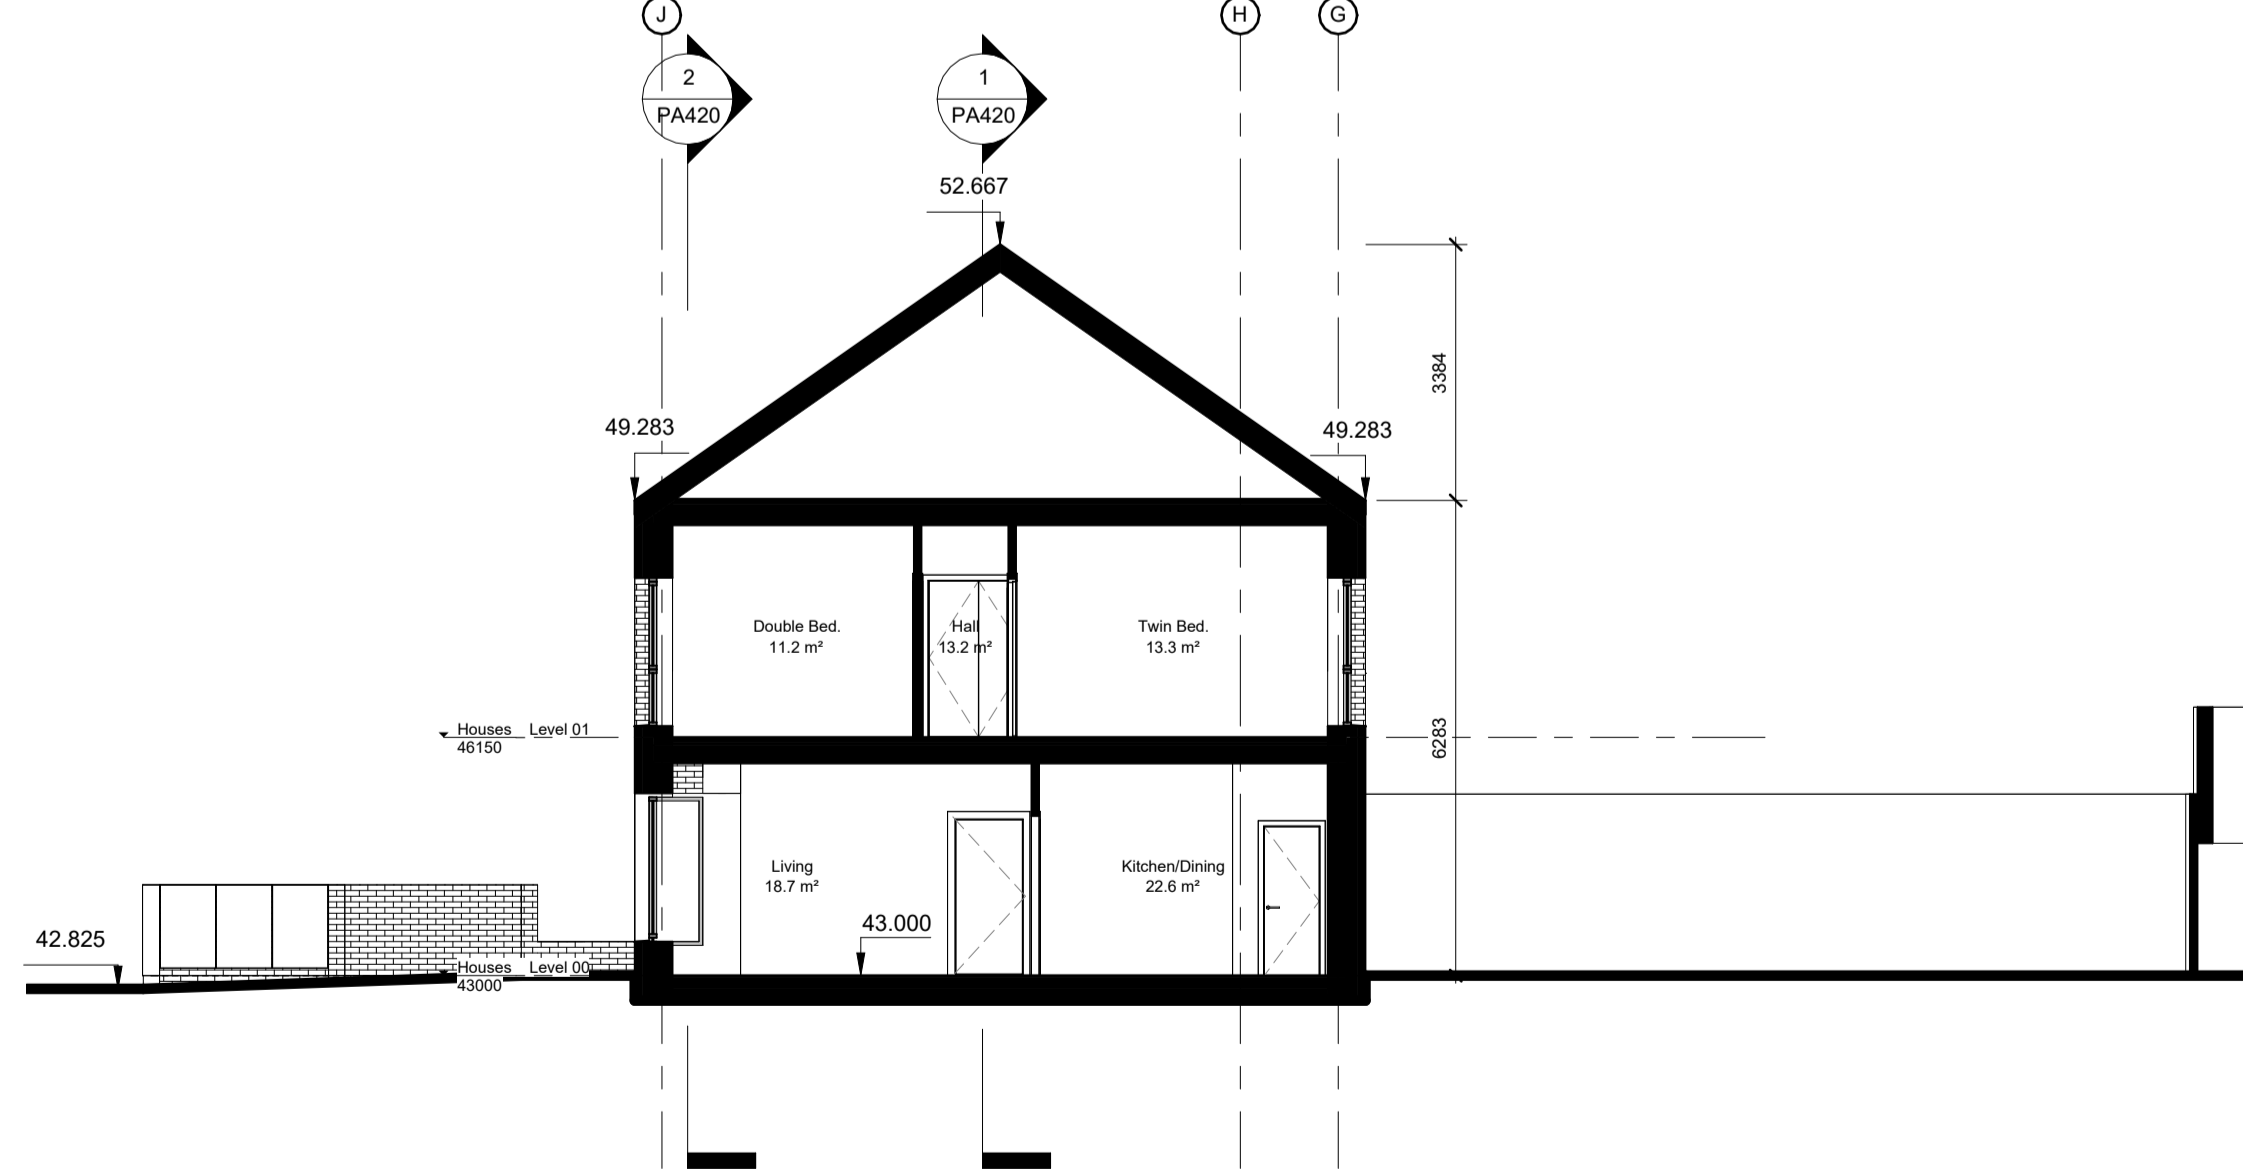

5 Block E - Section 5-5
1 : 100

Revision	Date	Description	Key	ABK architects	Title: GA Sections - Houses
STATUS OF DRAWING PLANNING ALL DIMENSIONS TO BE TAKEN FROM ARCHITECTS DRAWINGS DISCREPANCIES TO BE REFERRED TO THE ARCHITECT FOR CLARIFICATION				34 Lower Leeson Street, Dublin 2 t + 353 1 678 9822 www.abkdublin.com	Scale: 1 : 100 @ A1 Date: 26.01.2024. By: TS Chk: JP
				Project: Cherrywood SDZ - Development Area 1 Lehaunstown Plot L8	Drawing number: 790_PA420
					Status/Rev A