



SECTION A-A

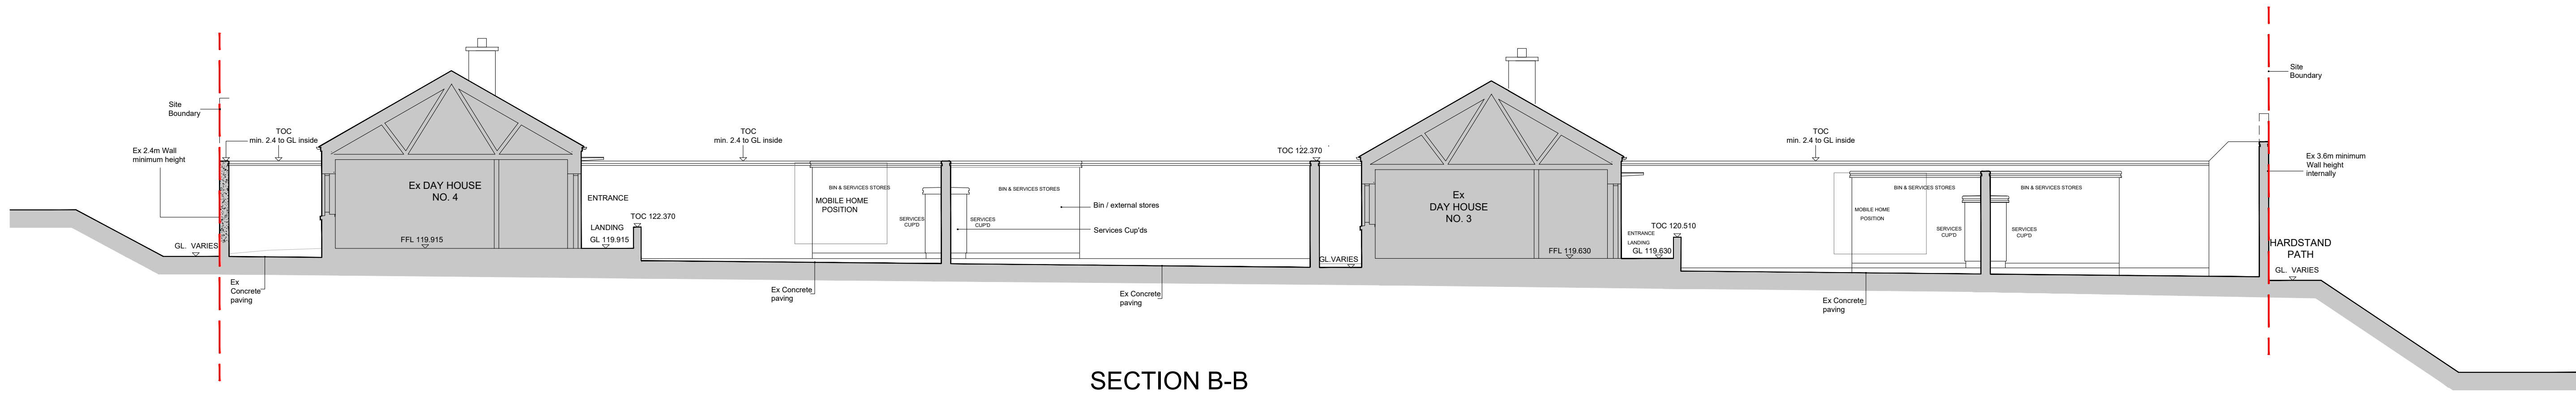

SECTION B-B

EXISTING SITE CROSS SECTIONS AA & BB

KEY PLAN

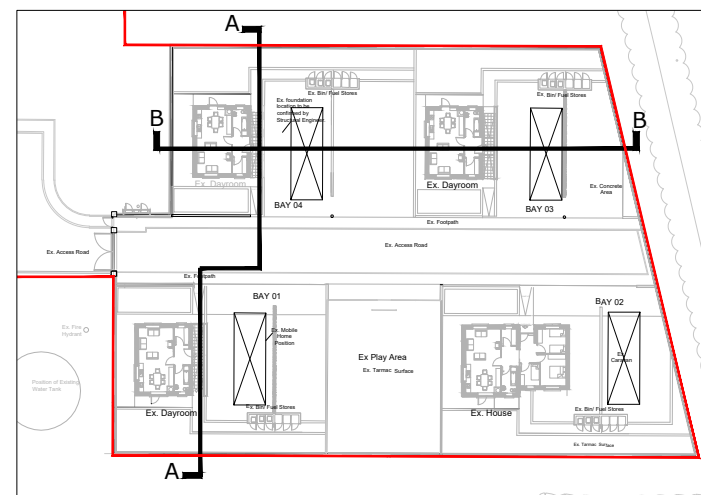

Ex Existing

PART 8 SUBMISSION

| Rev | Date | Drawn | Description |
|-----|------|-------|-------------|
| | | | |
| | | | |
| | | | |
| | | | |
| | | | |
| | | | |
| | | | |
| | | | |
| | | | |

Do not scale from this Drawing, use figured dimensions only. Check all dimensions on site before commencing work. Report any discrepancies to Architect before proceeding. This Drawing and Designs thereon are copyright of the County Council. ©



Project
TIG MO CHROI TAU

Drn. BM Chd.
EX SITE CROSS SECTIONS A-A & B-B

Scale 1:100@A1

Date 15/05/2025

Job No - 1943

Drn. BM Chd.

Architects Department
County Hall, Marine Road, Dun Laoghaire, Co. Dublin.
Phone (01) 2054700 Fax (01) 2300391

Status - PART 8

CAD Ref -

Drawing No -

1943/P/100/05

Rev -