




**NOTE:**  
All drawings to be read in conjunction with all other related documents and other consultants drawings and documentation. Architects to be informed immediately of any discrepancies before work proceeds.


**© COPYRIGHT**  
This drawing and any design herein is copyright of Deaton Lysaght Architects and must not be reproduced in whole or in part without their express written consent.

**DIMENSIONS**  
Figured dimensions only to be taken from this drawing. All dimensions to be checked on site. Architects to be informed immediately of any discrepancies before work proceeds.


REVISION:	DESCRIPTION:	DATE:

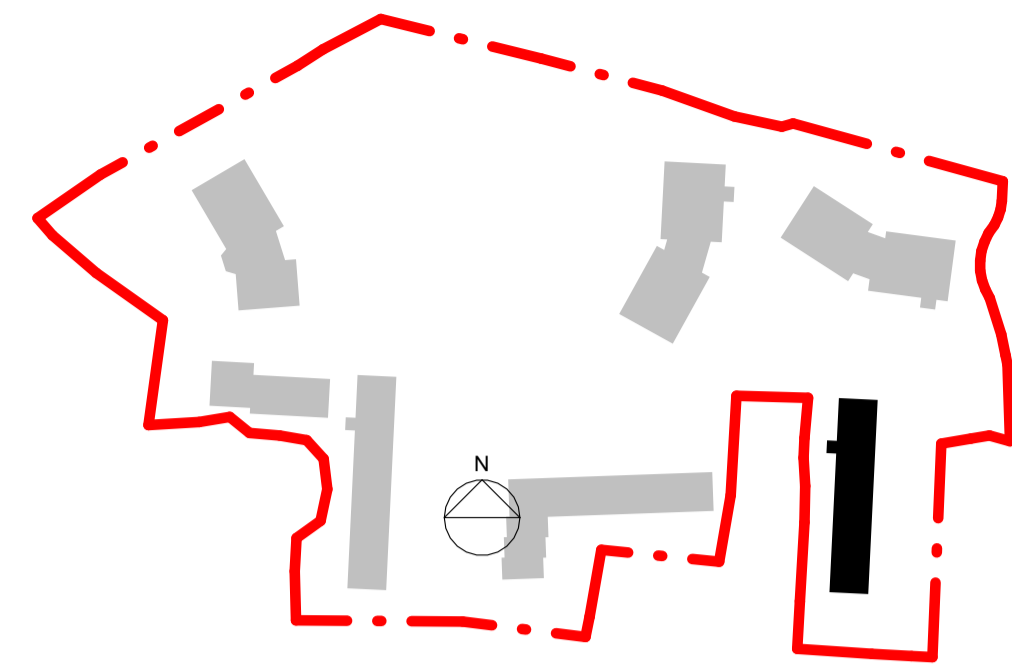


**K1** Block G Key Plan  
1 : 2000

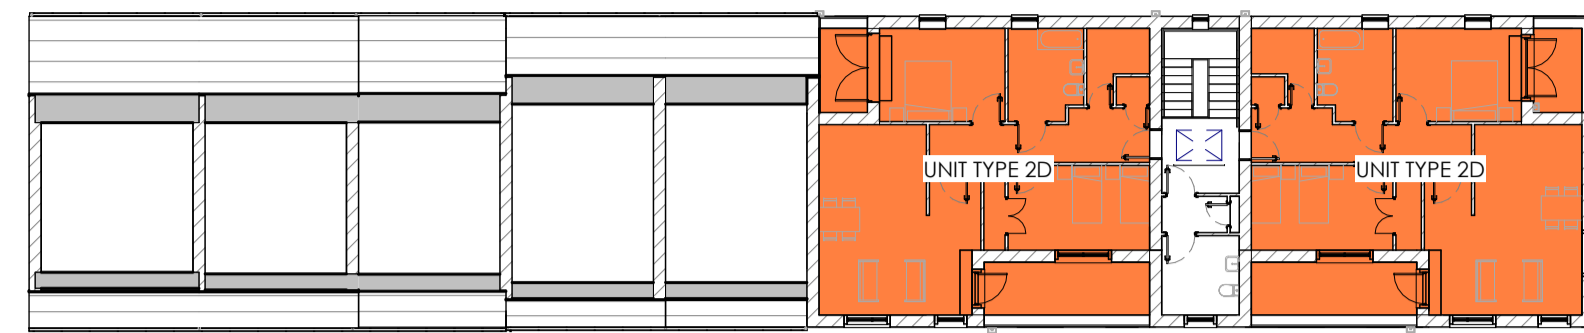

**K2** Block G Keyplan - Second Floor Level  
1 : 250

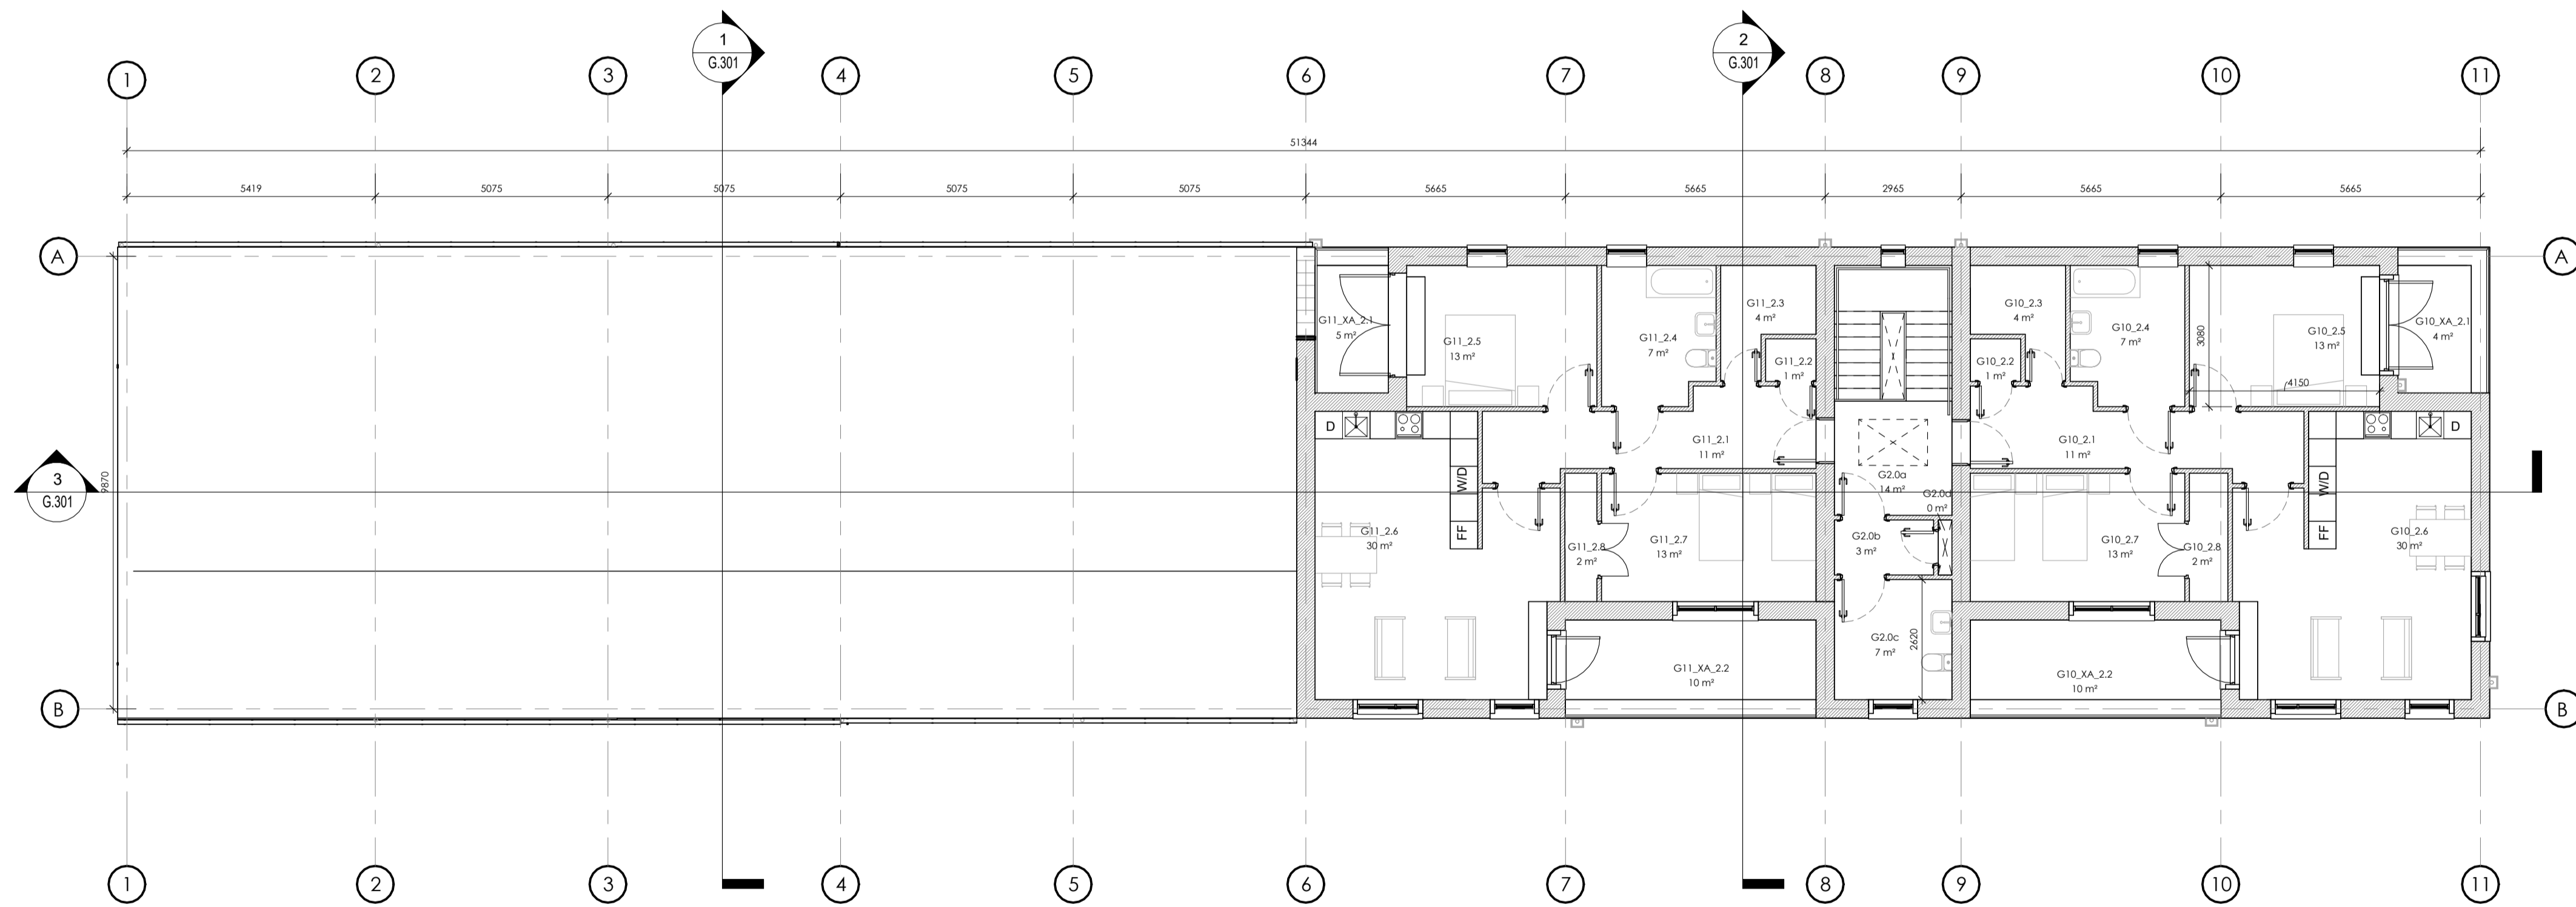

**1** Block G - Second Floor Level  
1 : 100

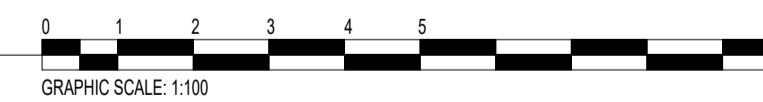

This drawing has been prepared for the following purpose only:

**Part 8 Submission**

It should not be used, nor information contained therein be relied upon, for any other purpose whatsoever.

**Project Name:** 23.119 - Blackglenn Road Housing, Sandyford, Co. Dublin

**Project Address:**

**Client:** Dun Laoghaire Rathdown County Council

**Project No.:** 0001

**Drawing No.:** BGR-ARCH-G-02-DR-A

**Drawing Title:** Block G Plan - Second Floor

**Scale:** As Shown at A1 / Half Scale at A3

**Revision:** 1

**Dun Laoghaire-Rathdown County Council**

**Head Office:** 2 Marine Rd, Dún Laoghaire, Co. Dublin, A96 K6C9  
**Telephone:** +353 1 205 4700  
**Email:** info@dlrccoco.ie

**Deaton Lysaght Architects**

**Head Office:** 44 South Richmond Street, Dublin 2, D02 T284  
**Telephone:** +353 1 475 4960  
**Email:** mail@dlarch.ie

**JFOC ARCHITECTS**

**Head Office:** 354 Greenmount House, Harolds Cross, Dublin 6W, D6W X008  
**Telephone:** +353 1 453 0277  
**Email:** info@jfocarchitects.com