

0303 Key Plan
 KP1 1:2500 @ A1 / 1:5000 @ A3

- KEY**
- Proposed Ground Line
 - Existing Ground Line
 - Site Boundary
 - Proposed Level
+140.15



0303 Site Section: Proposed 3-3
 1 1:500 @ A1 / 1:1000 @ A3




Site Boundary

Site Boundary



0303 Site Section: Proposed 3-3
 2 1:200 @ A1 / 1:400 @ A3

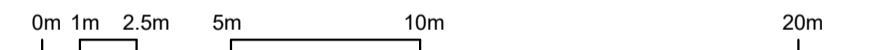

NOTES
 This drawing has been prepared for the following purpose only:
PART 8 SUBMISSION
 It should not be used, nor information contained therein be relied upon, for any other purpose whatsoever.
 All drawings to be read in conjunction with all other related documents and other consultants drawings and documentation. Architects to be informed immediately of any discrepancies before work proceeds.

© COPYRIGHT
 This drawing and any design hereon is copyright of **Deaton Lysaght Architects** and must not be reproduced in whole or in part without their express written consent.
DIMENSIONS
 Figured dimensions only to be taken from this drawing. All dimensions to be checked on site. Architects to be informed immediately of any discrepancies before work proceeds.

Revisions:		
No.	Revision:	Date:
A	P8 Revisions	20.03.2025
B		
C		
D		
E		
F		
G		
H		

Specification:

Project:
 Blackglan Road Housing
Client:
 Dun Laoghaire Rathdown County Council

Drawing Title:
 Site Sections: Proposed 3-3
 Scale: As Shown
 Drawing No.: BGR-ARCH-ZZ-ZZ-DR-A-0303
 Rev: PC
 Checked by: SF
 Date: Feb 2025

Dun Laoghaire-Rathdown County Council

Head Office: 2 Marine Rd, Dun Laoghaire, Co. Dublin, A96 R6C9
 Telephone: +353 1 286 4700
 Email: info@dlr.ie

JFOC Architects

Head Office: 384 Greenacourt House, Harold's Cross, Dublin 9W, D09Y X008
 Telephone: +353 1 453 0277
 Email: info@jfocarchitects.com

Deaton Lysaght Architects

Head Office: 44 South Richmond Street, Dublin 2, D02 T284
 Telephone: +353 1 475 4960
 Email: mail@dlarch.ie