



Proposed Ground Floor Plan



Proposed First Floor Plan

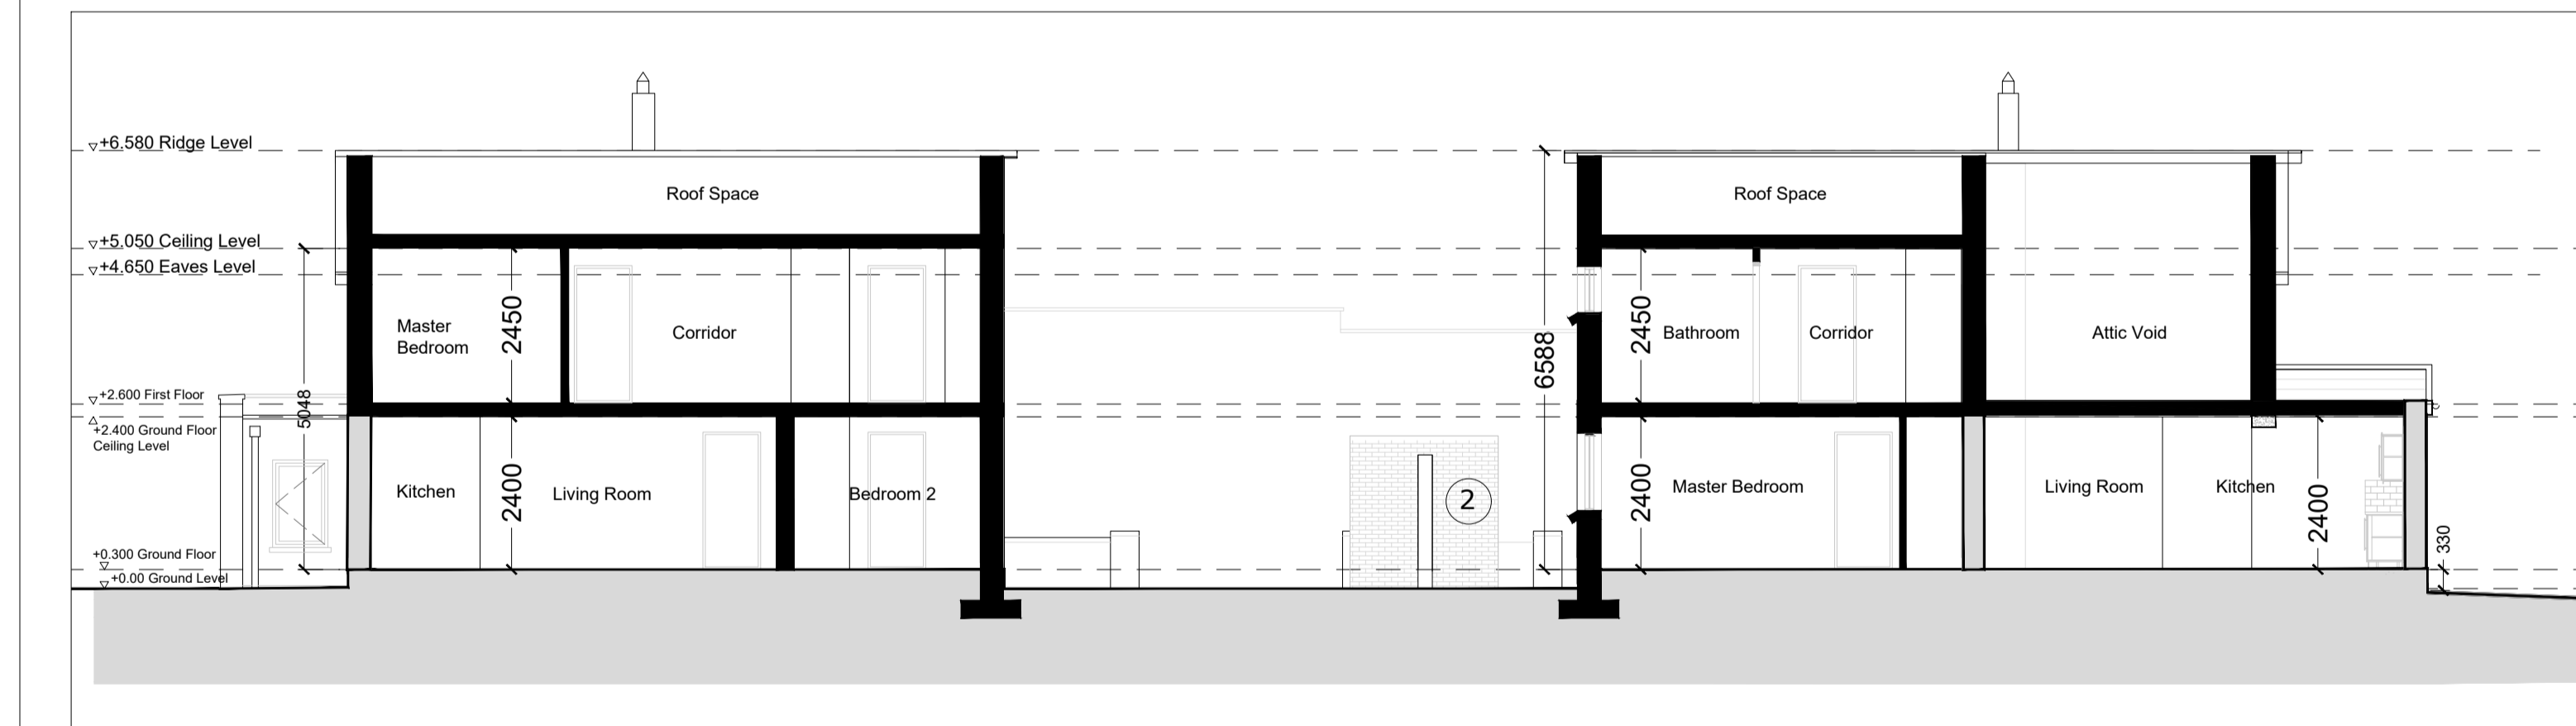

Proposed Section 2-2

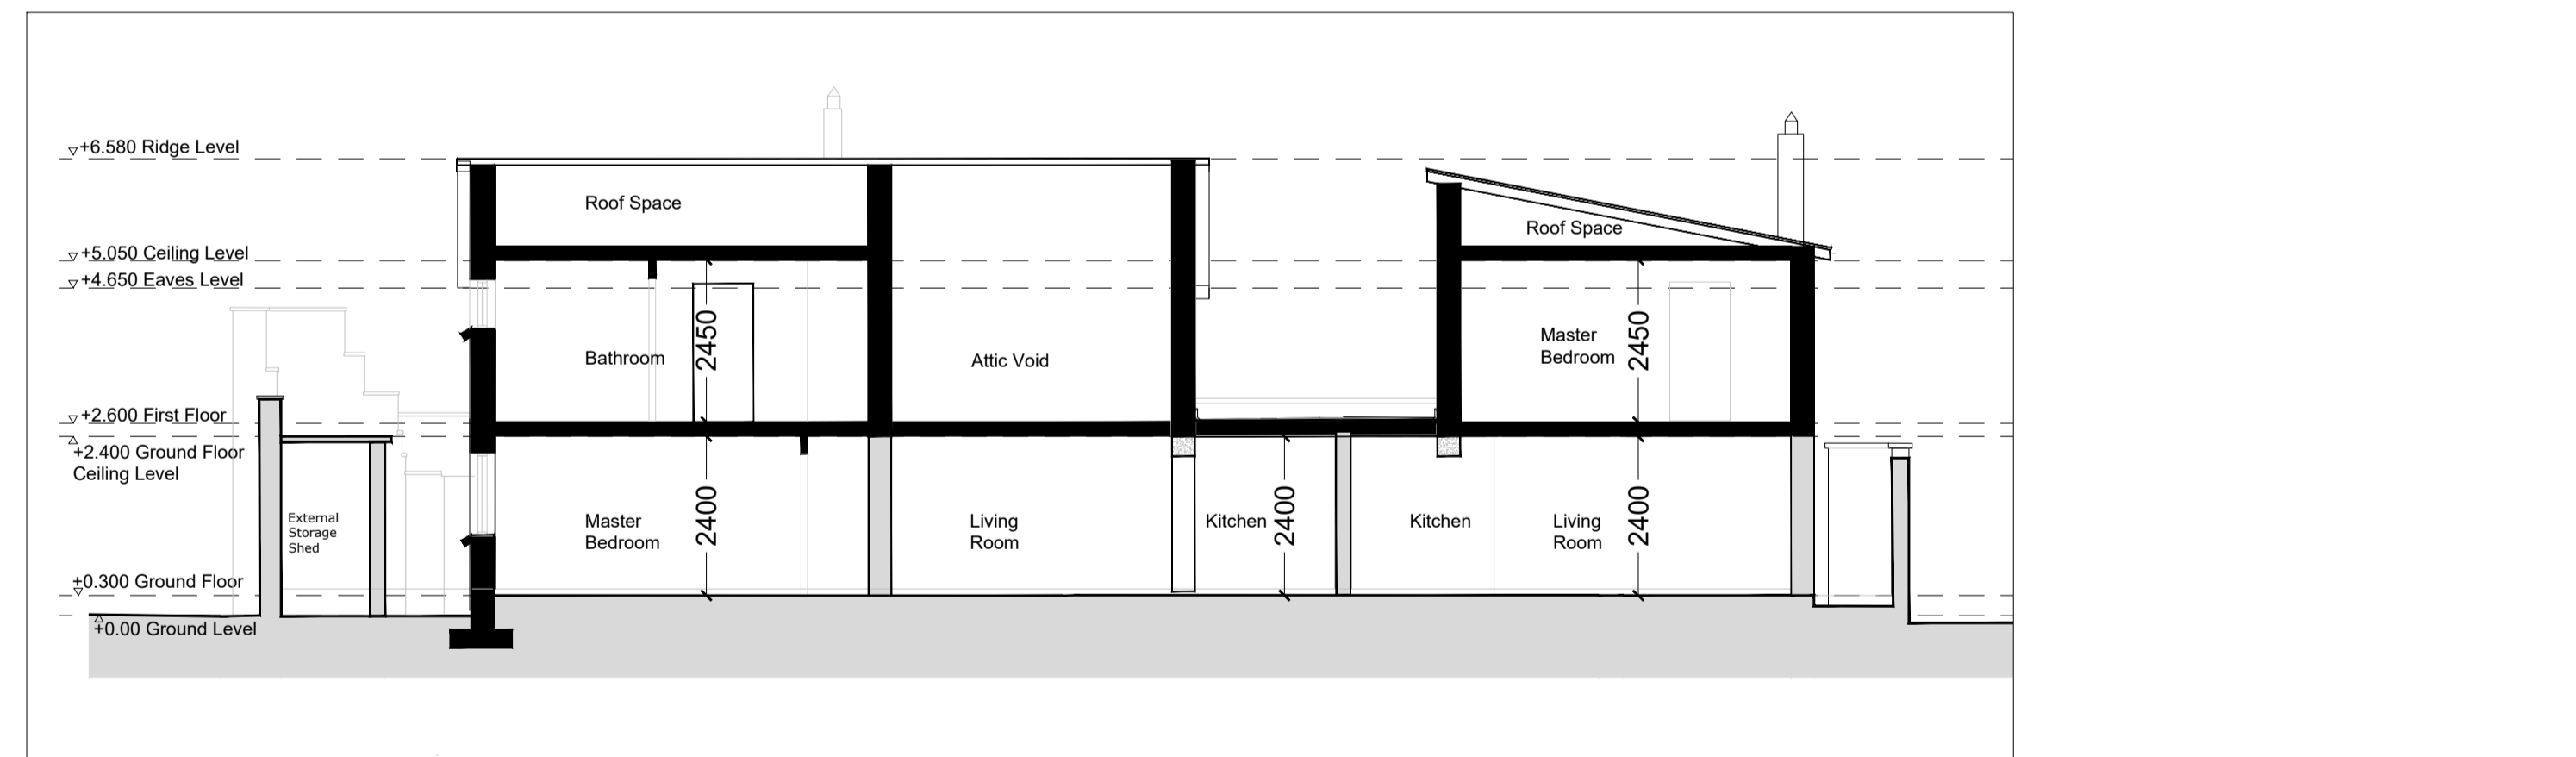

Proposed Section 5-5

Legend

- Existing Walls
- New Walls
- Main Entrance to House
- Additional Floor Area