



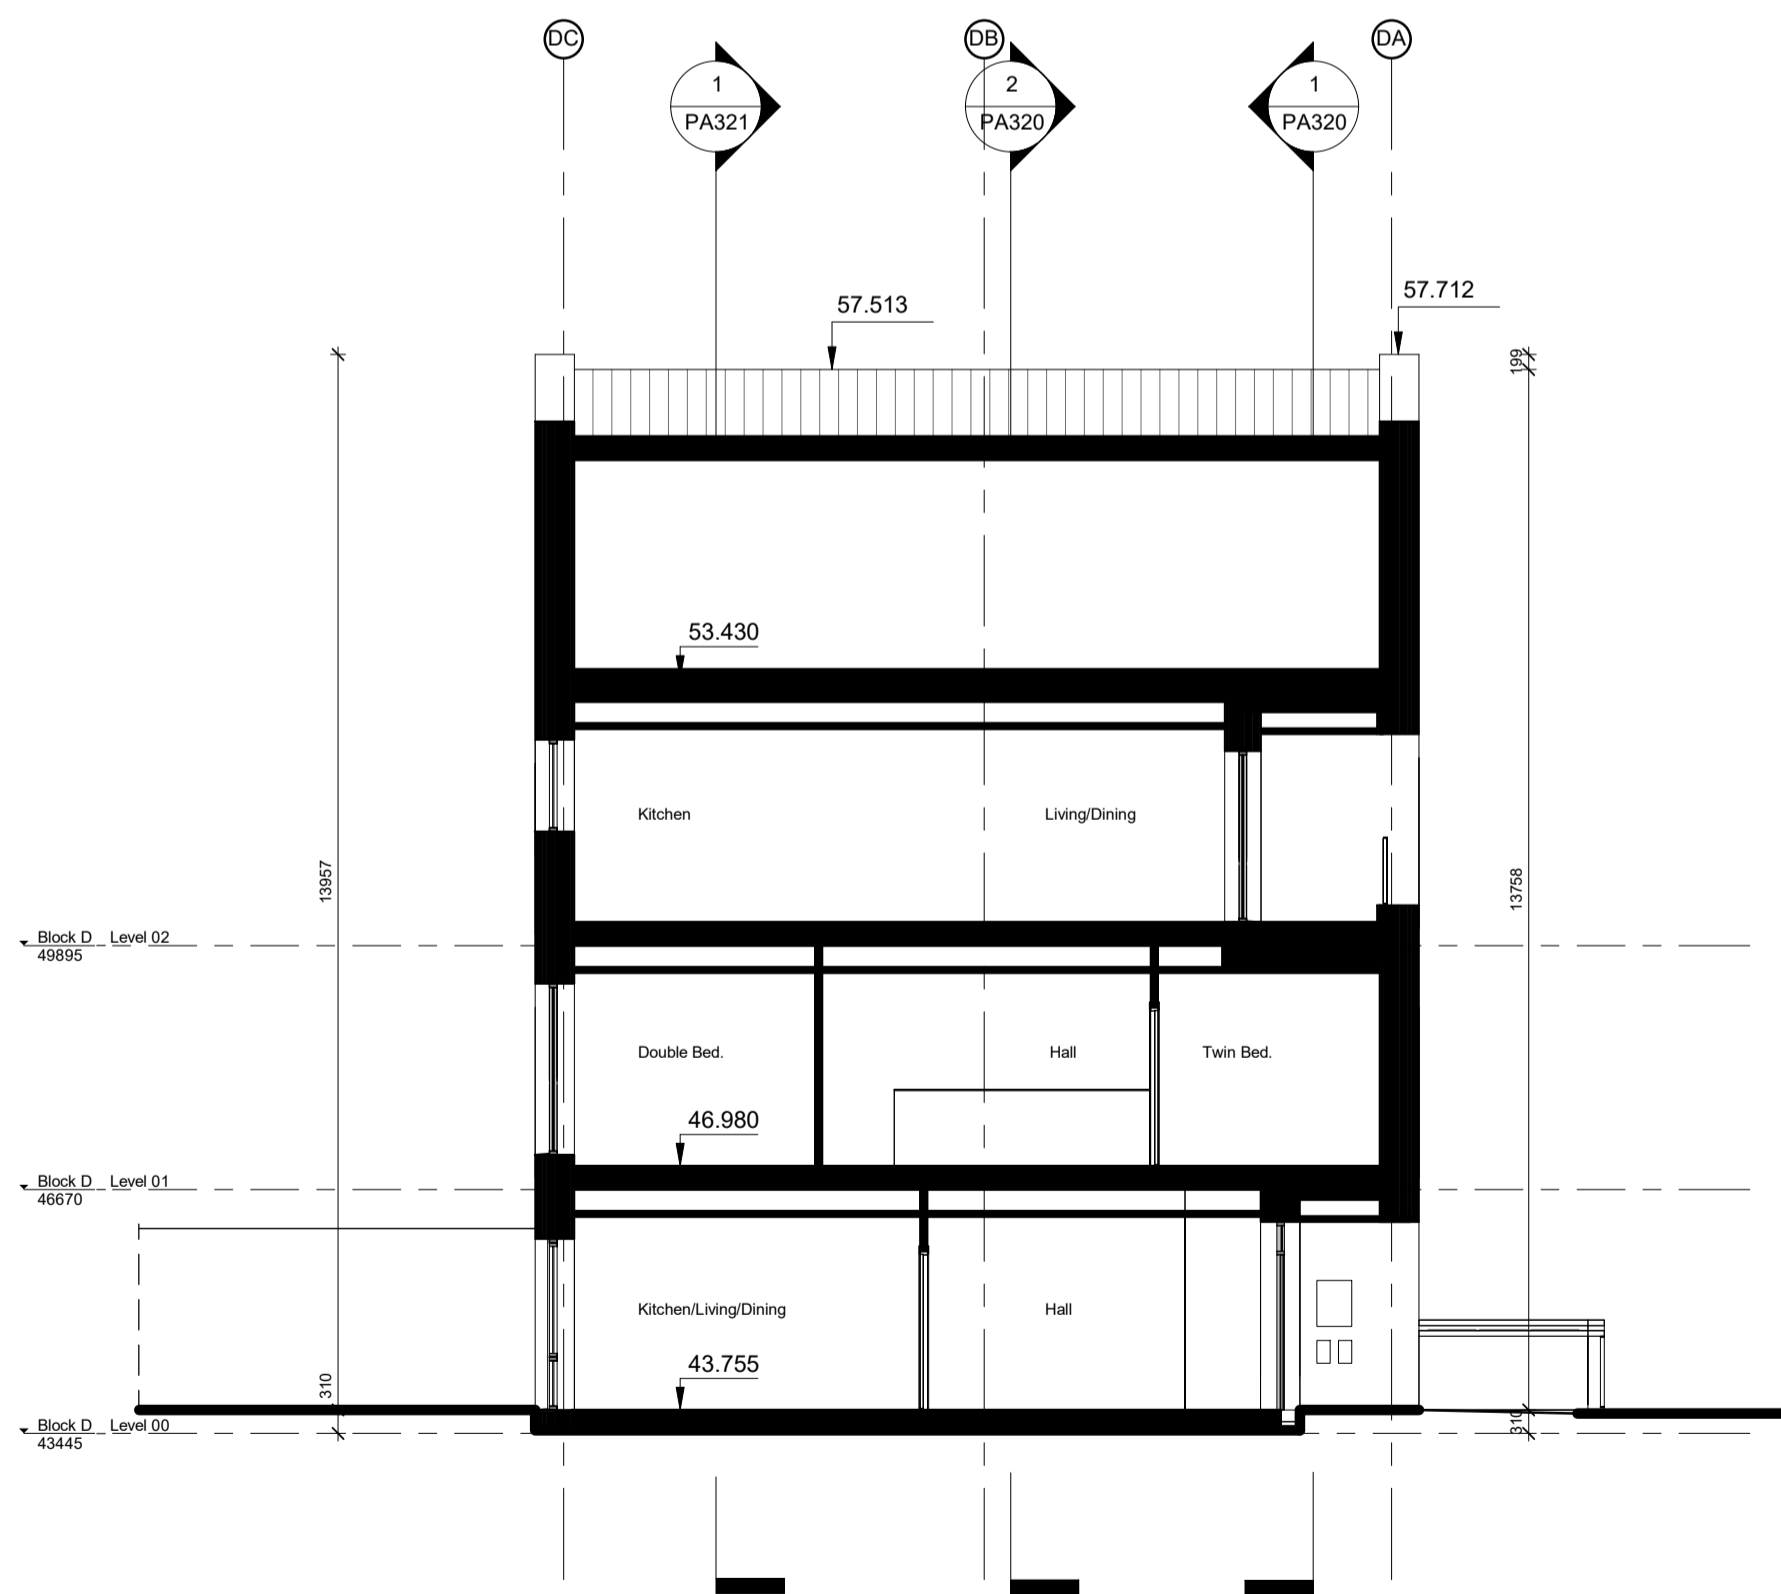

1 Block D - Section 3-3
1: 100

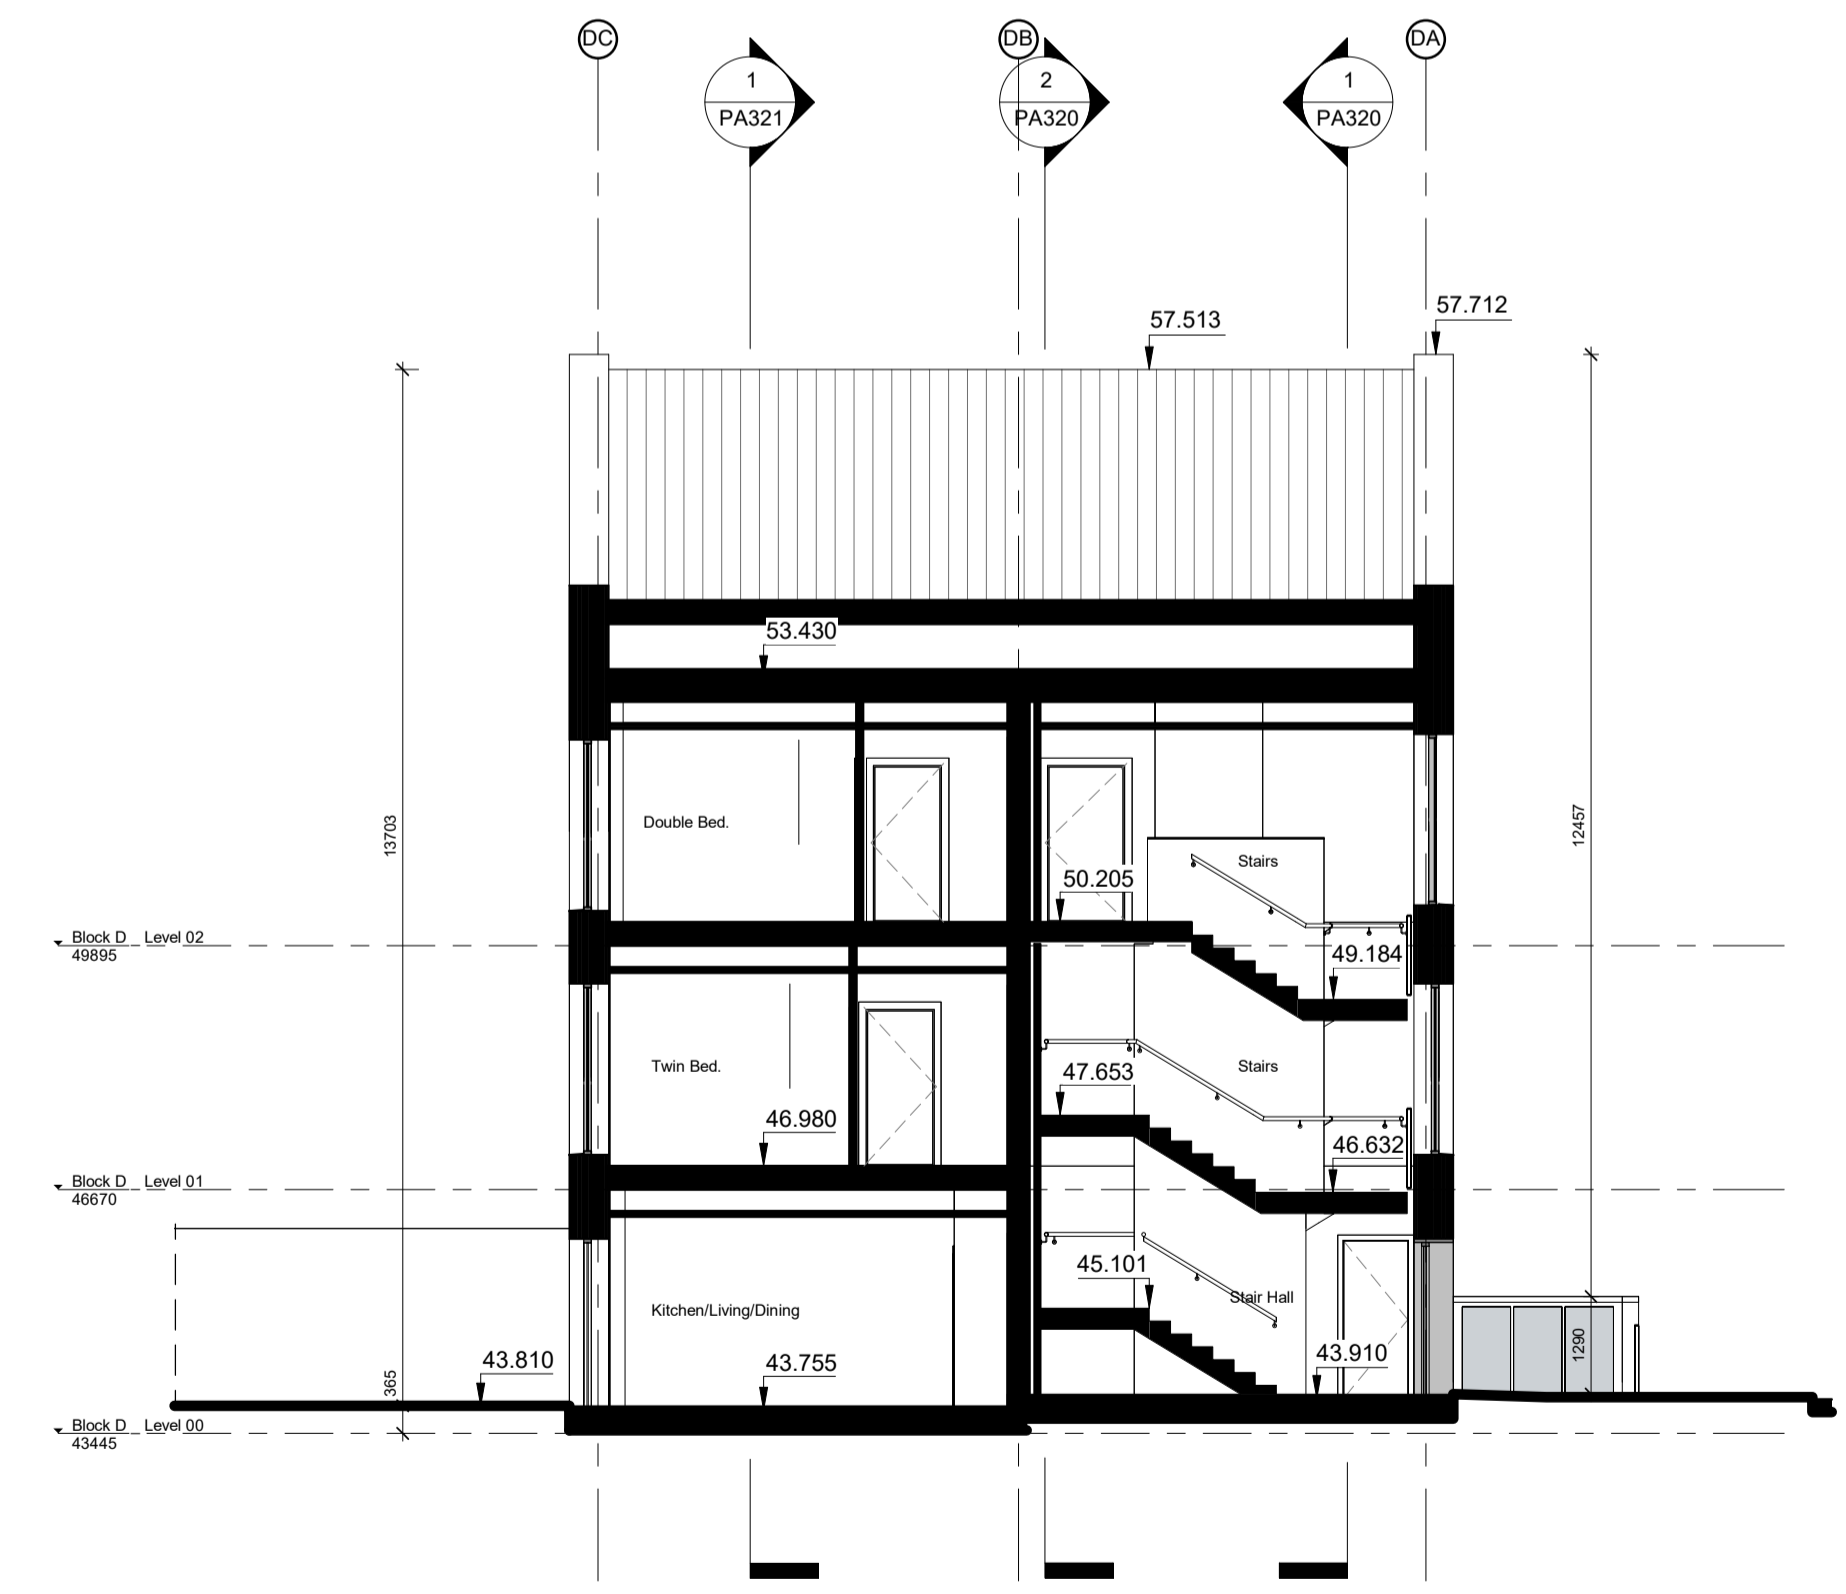

2 Block D - Section 4-4
1: 100



3 Block D - Section 5-5
1: 100

Revision	Date	Description	Key	ABK architects	Title: GA Sections - Block D
STATUS OF DRAWING PLANNING ALL DIMENSIONS TO BE TAKEN FROM ARCHITECTS DRAWINGS DISCREPANCIES TO BE REFERRED TO THE ARCHITECT FOR CLARIFICATION				34 Lower Leeson Street, Dublin 2 t + 353 1 678 9622 www.abkdublin.com	Scale: 1: 100 @ A1 Date: December 2025 By: TS Chk: JP Drawing number: 790_PA321
				Project: Cherrywood SDZ - Development Area 1 Lehaunstown Plot L8	Status/Rev