


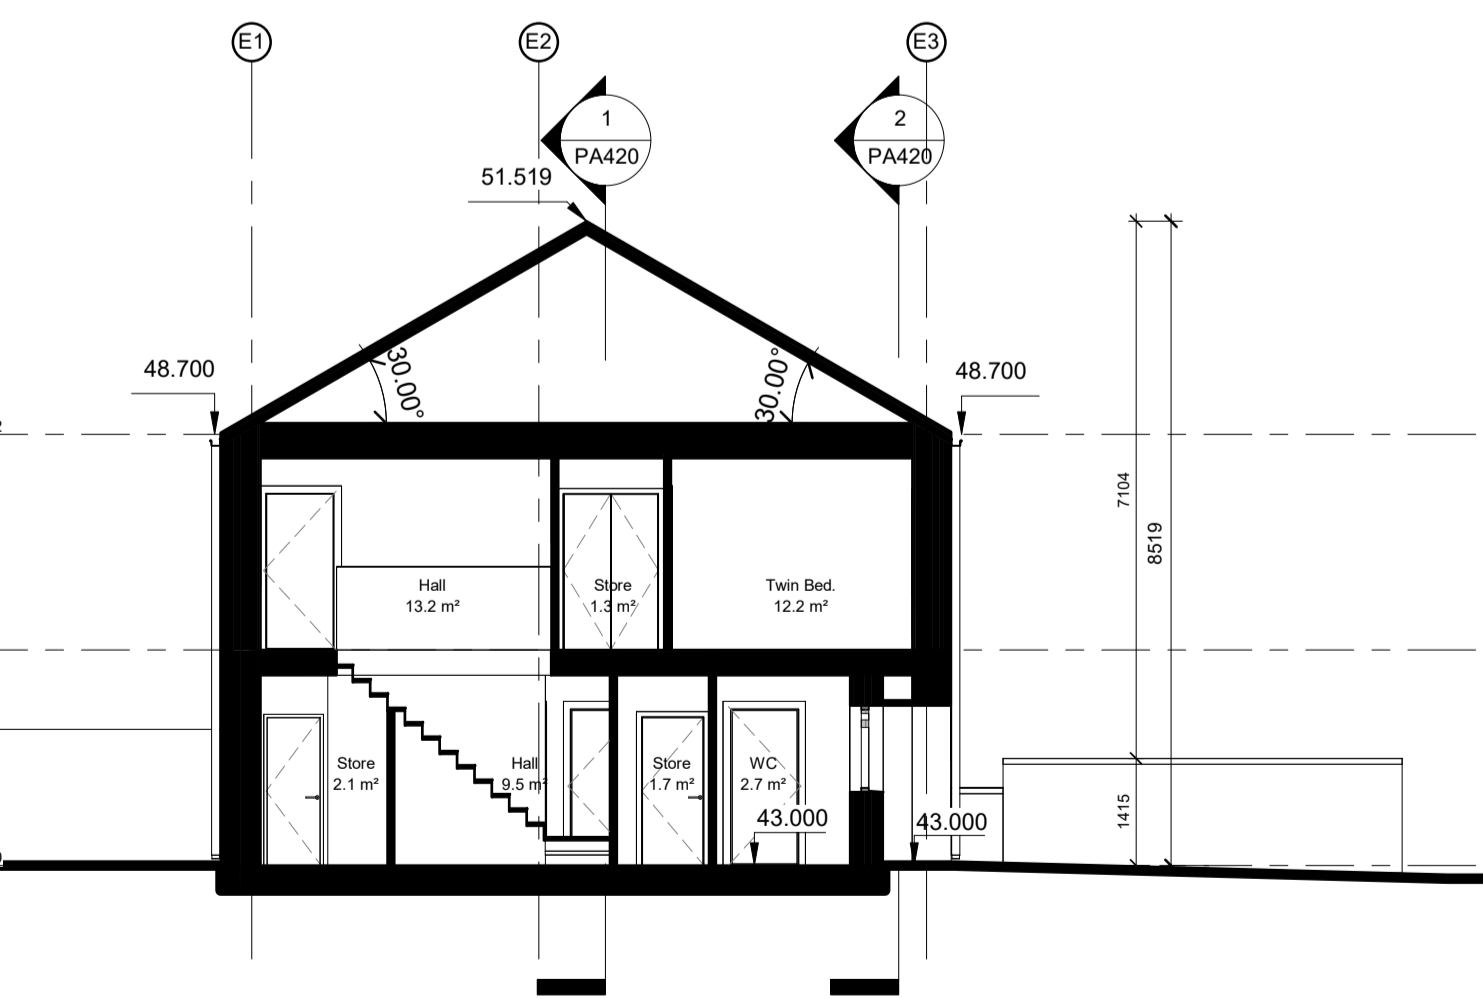


1 Block E - Section 1-1
1 : 100




2 Block E - Section 2-2
1 : 100



3 Block E - Section 3-3
1 : 100

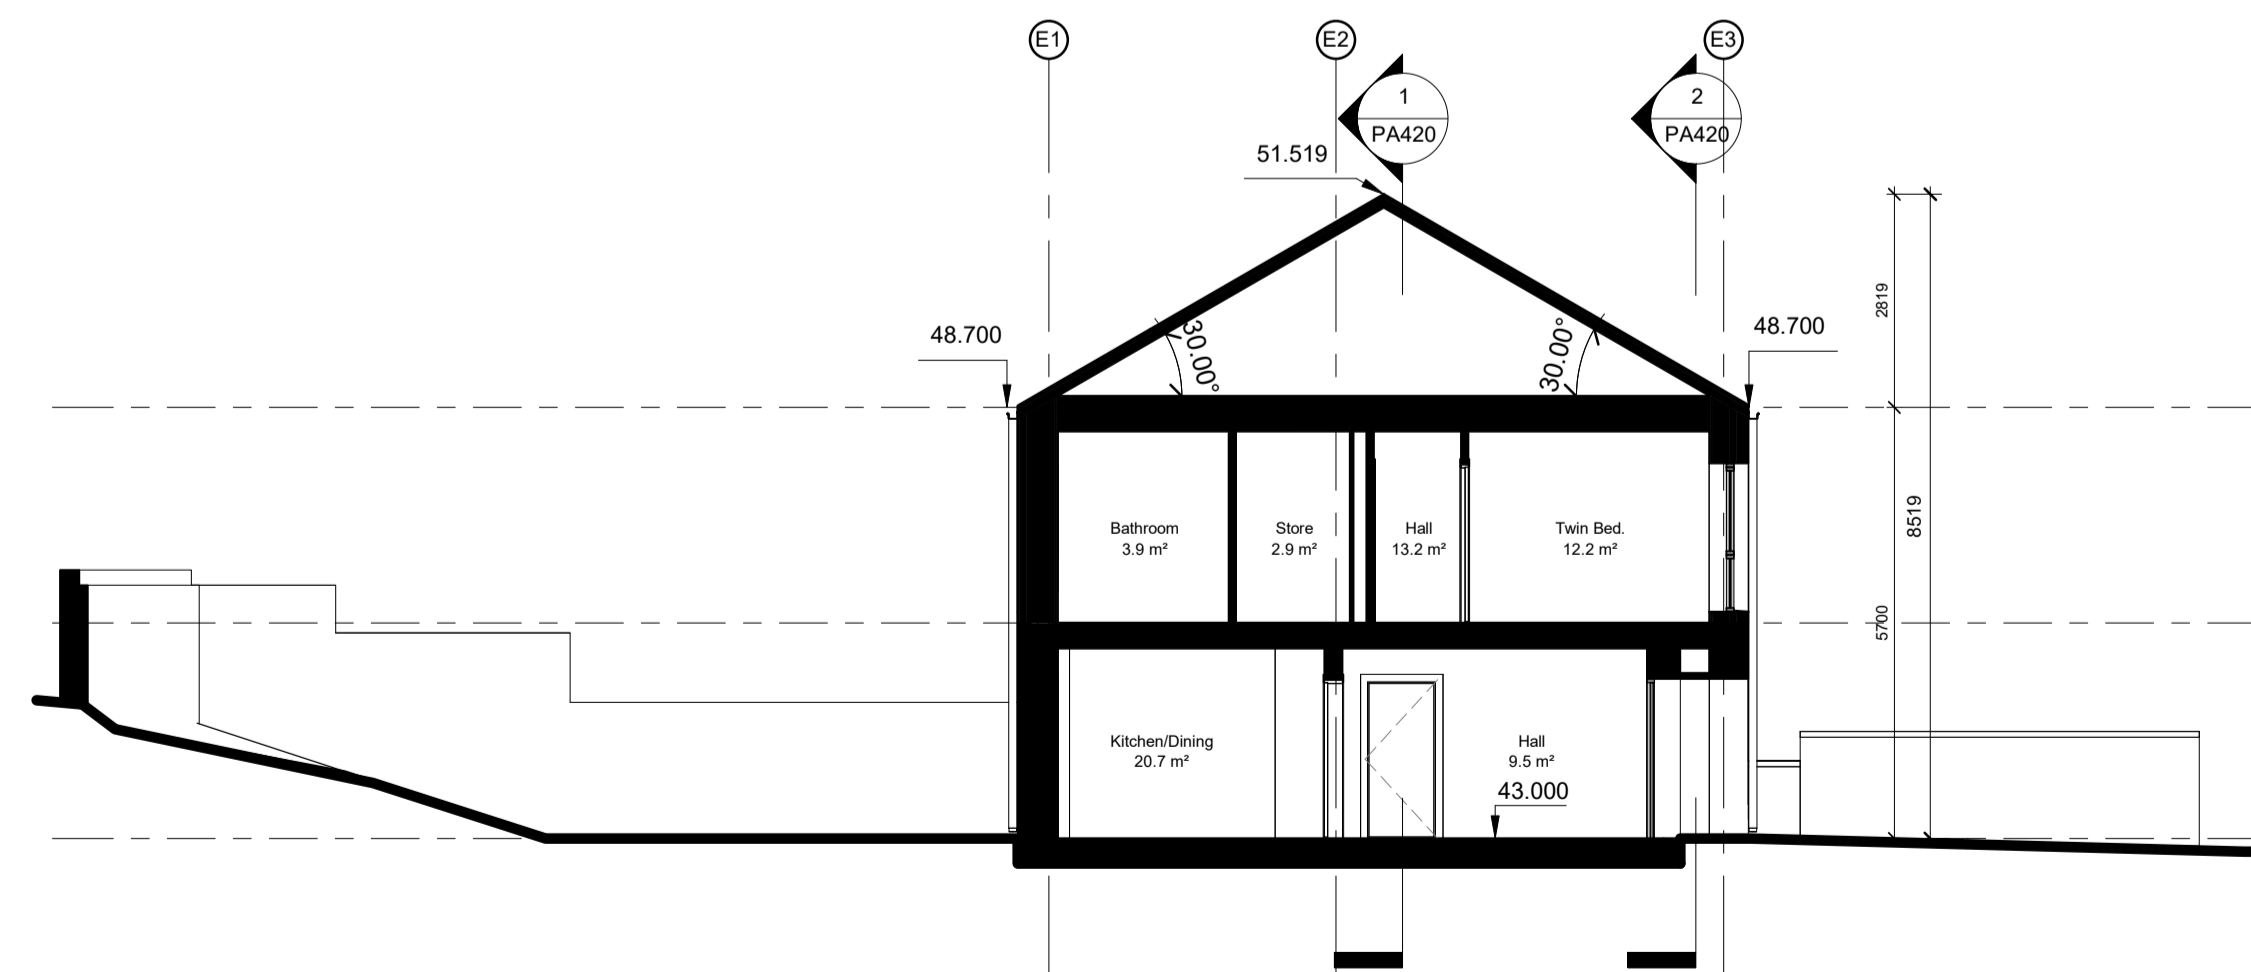

4 Block E - Section 4-4
1 : 100

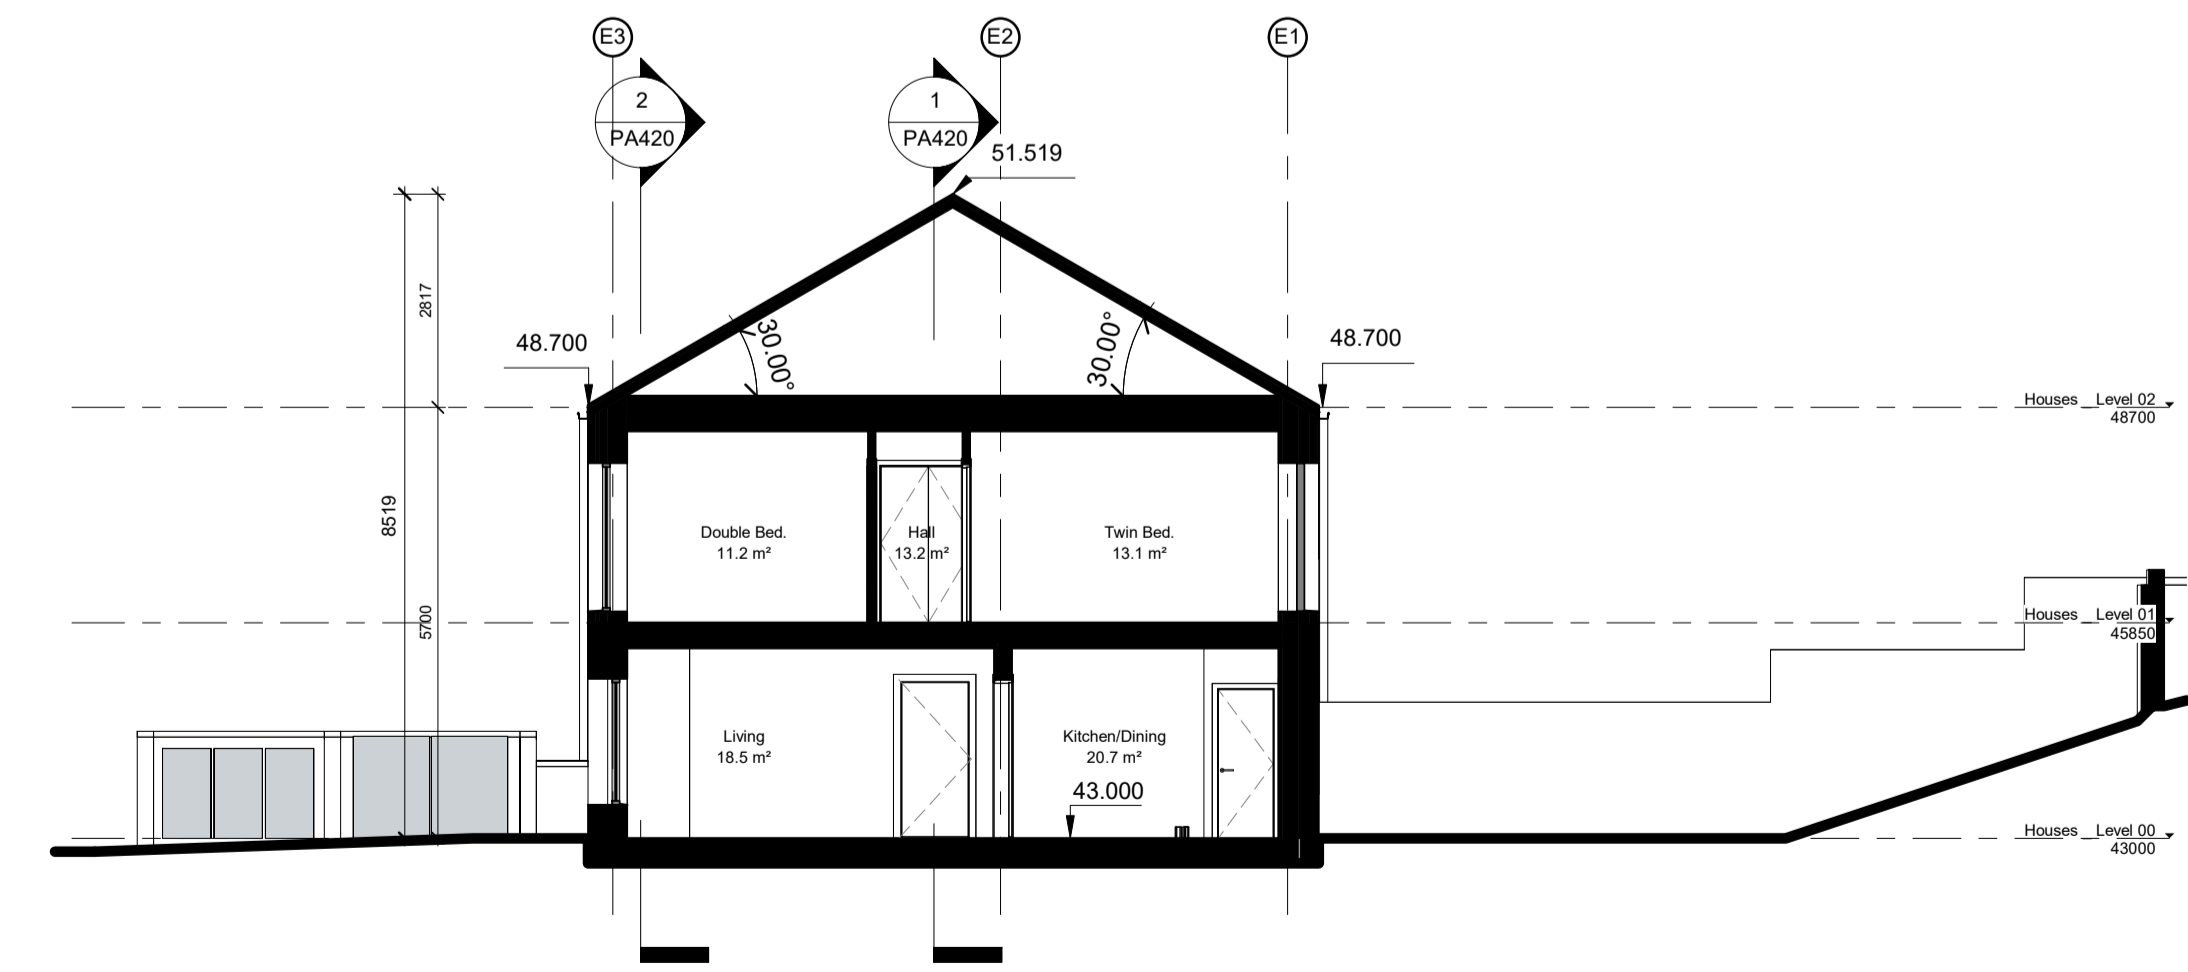

5 Block E - Section 5-5
1 : 100

| Revision | Date | Description | Key | ABK architects | Title: GA Sections - Houses |
|--|------|-------------|-----|---|---|
| STATUS OF DRAWING PLANNING ALL DIMENSIONS TO BE TAKEN FROM ARCHITECTS DRAWINGS DISCREPANCIES TO BE REFERRED TO THE ARCHITECT FOR CLARIFICATION | | | | 34 Lower Leeson Street, Dublin 2 t + 353 1 678 9622 www.abkdublin.com | Scale: 1 : 100 @ A1 Date: December 2025 By: LP Chk: JP Drawing number: 790_PA420 |
| | | | | Project: Cherrywood SD2 - Development Area 1 Lehaunstown Plot L3 | Status/Rev |