




LAST INSPECTION CHAMBER AT HOUSE CONNECTION TO BE IN ACCORDANCE WITH ILSCE EIREANN STANDARD DETAILS

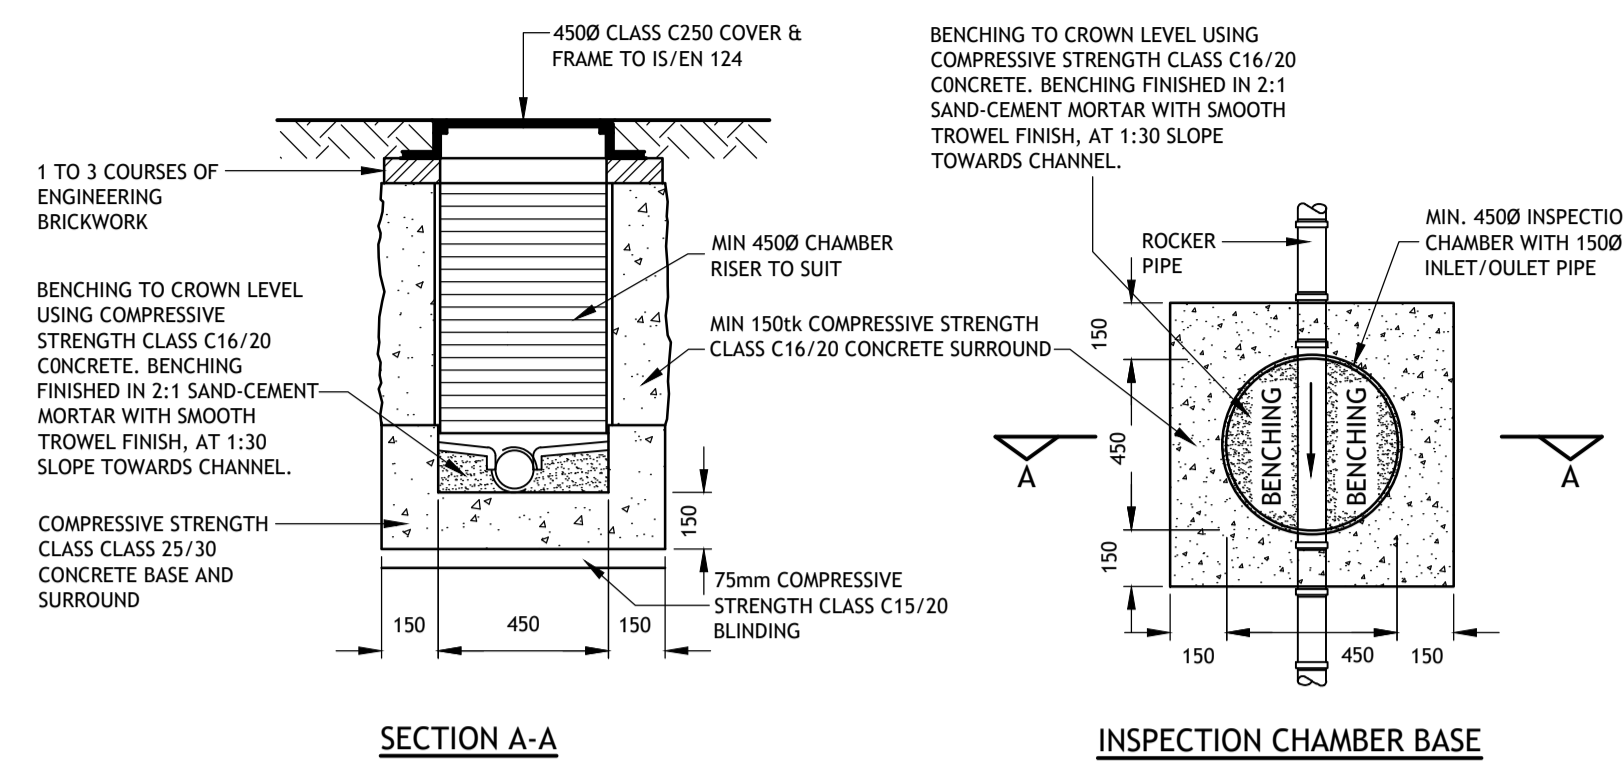


1. PRIVATE MANHOLE UP TO 1.0m DEEP
SCALE 1:20

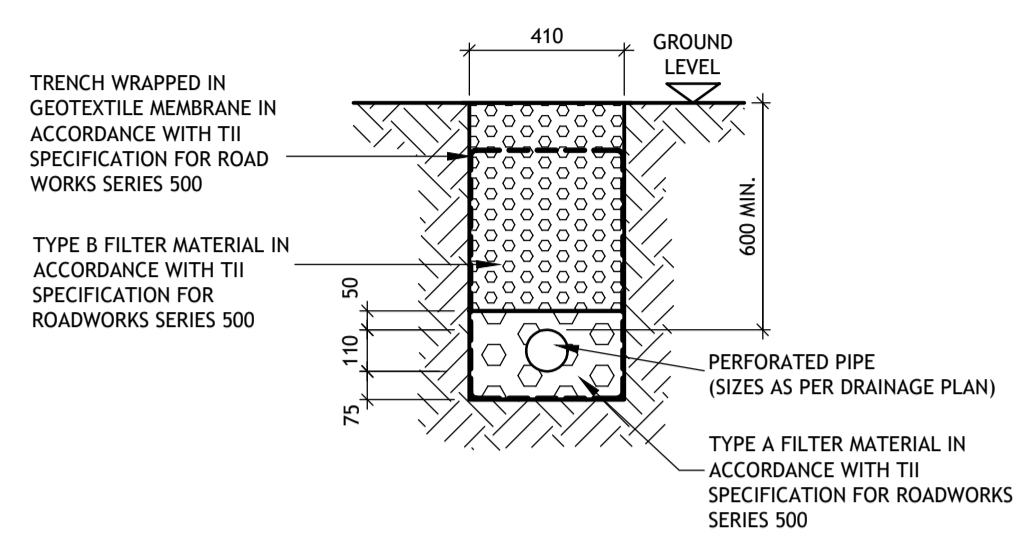


2. FILTER DRAIN TYPICAL SECTION
NOT TO SCALE

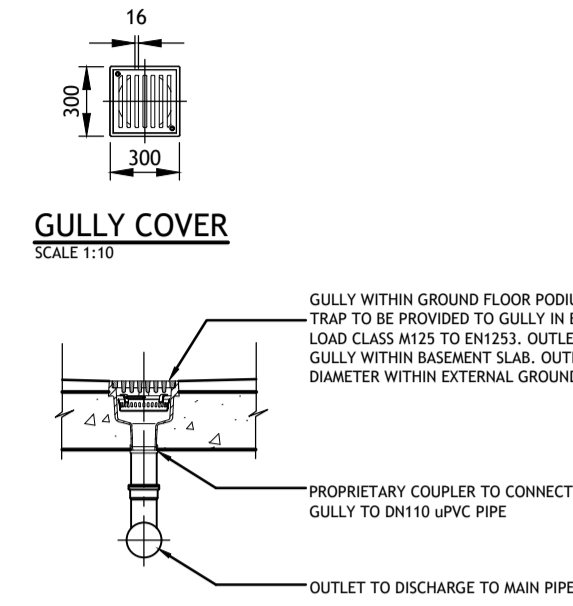


3. GULLY IN SLAB
SCALE 1:10

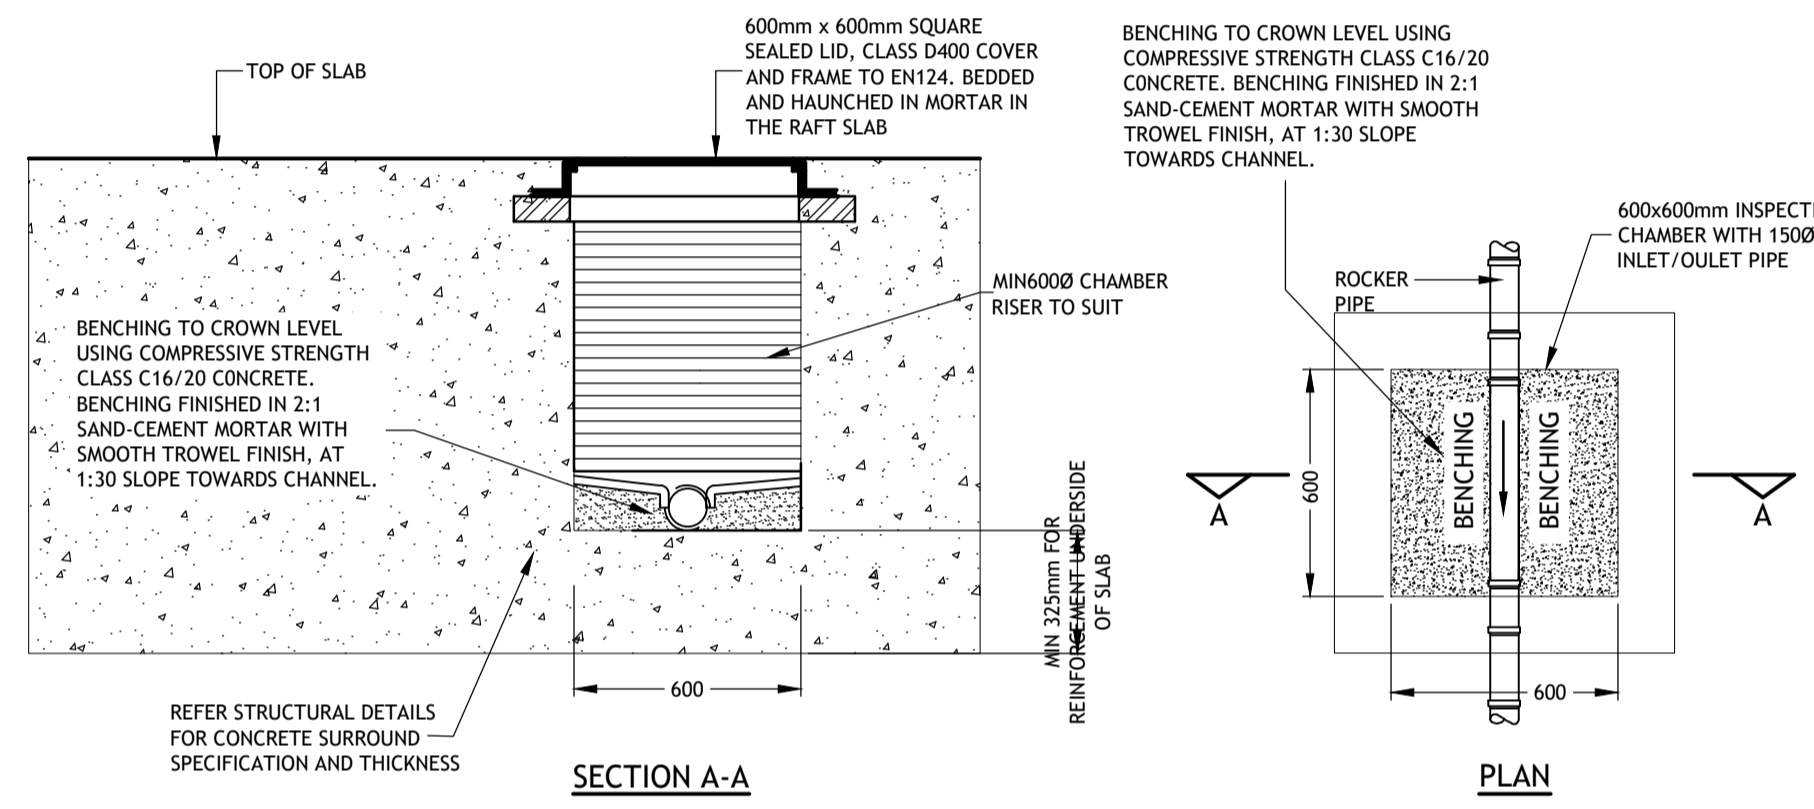

4. INSPECTION CHAMBER IN BASEMENT CONCRETE
PRIVATE MANHOLE UP TO 1.0m DEEP
SCALE 1:20

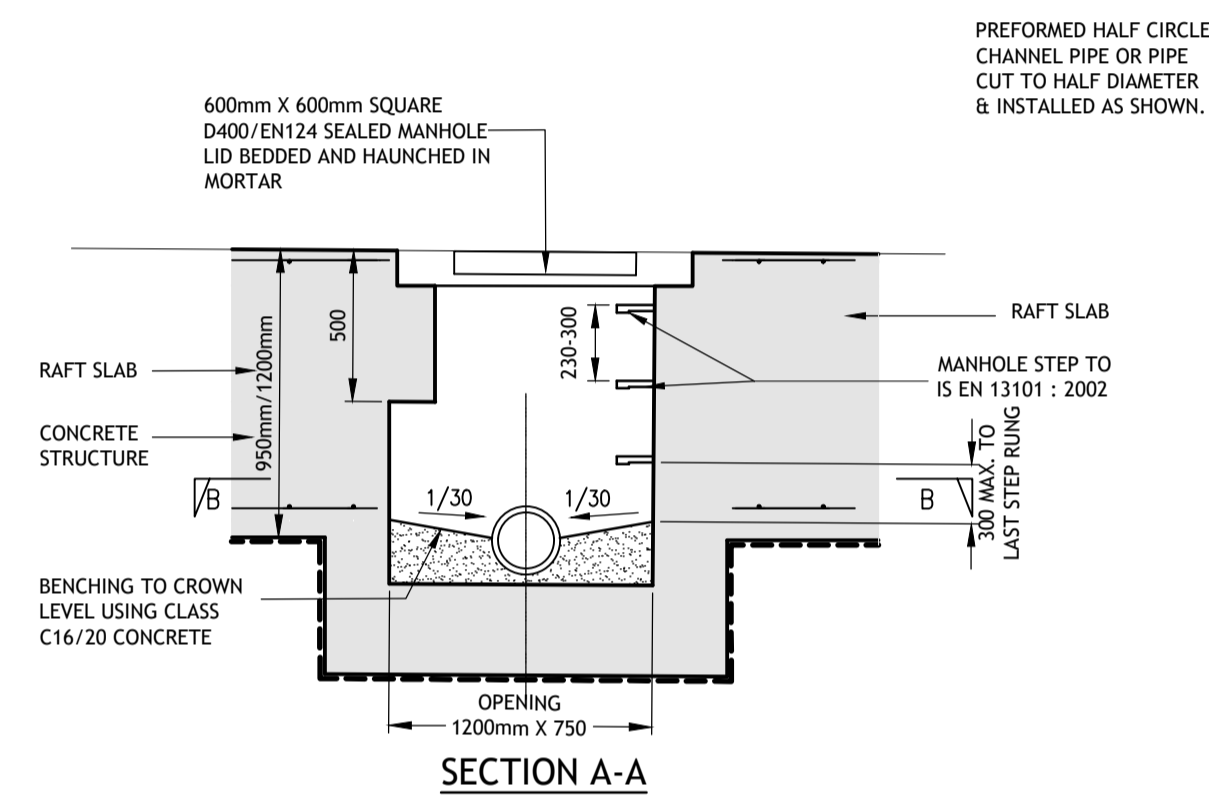

5. TYPICAL PRIVATE MANHOLE CHAMBERS DETAILS
(INTERNAL TO BASEMENT)
(1.0 < DEPTH TO IL <= 3.0 Ø's 150 TO 450 INCL)
SCALE 1:25

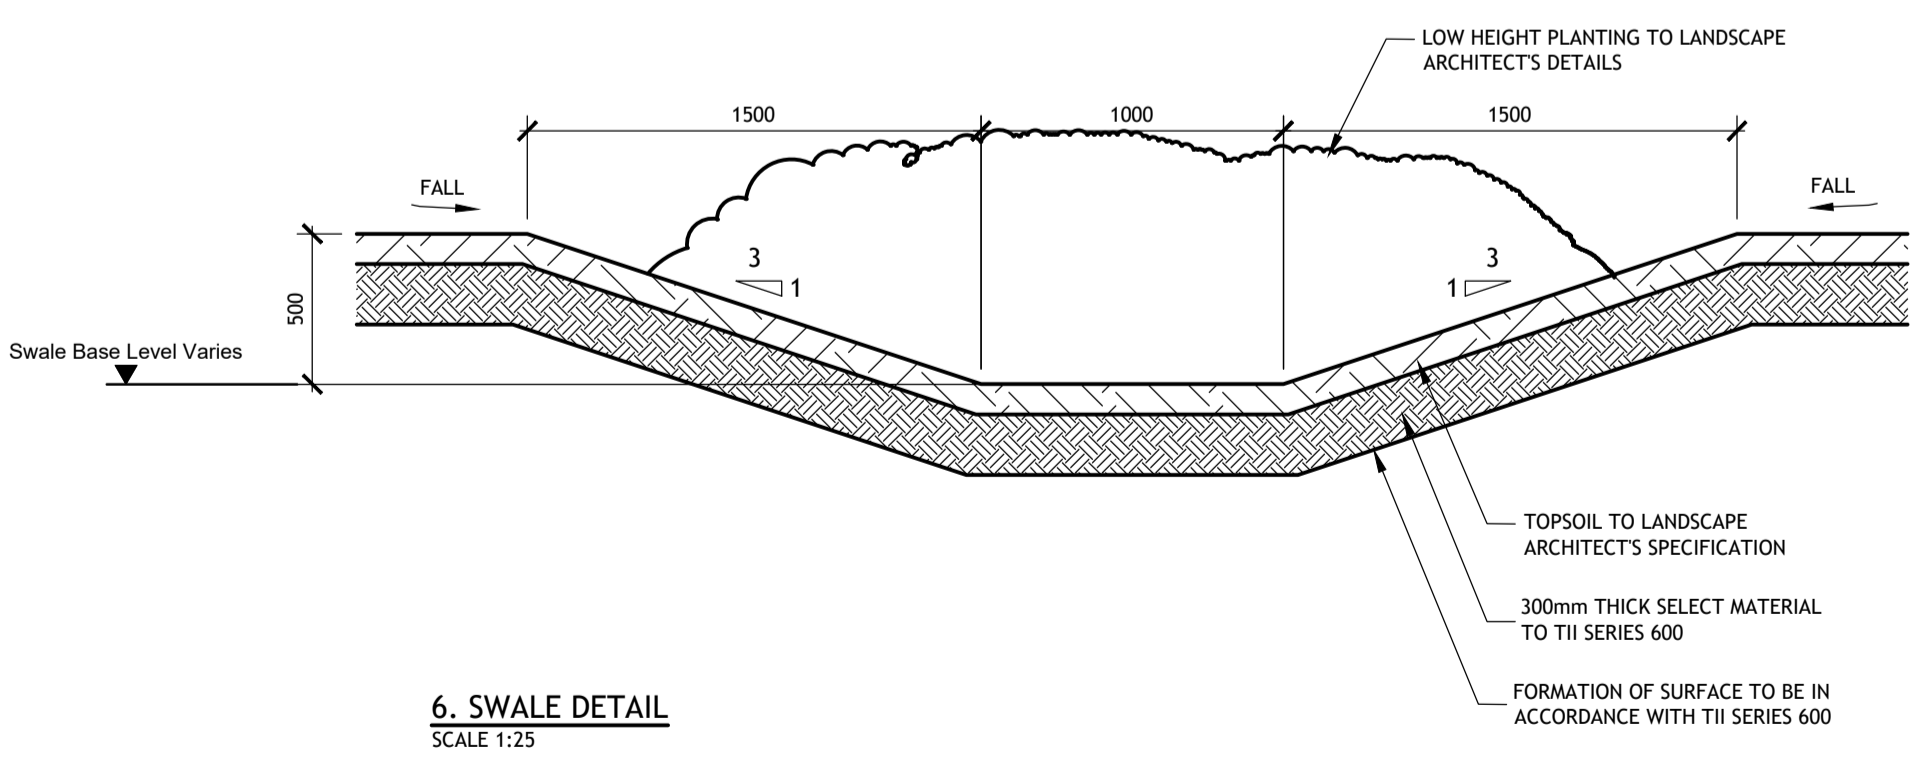

6. SWALE DETAIL
SCALE 1:25

© PUNCH Consulting Engineers
This drawing and any design hereon is the copyright of the Consultants and must not be reproduced without their written consent.
All drawings remain the property of the Consultants.
Figured dimension only to be taken from this drawing.
Consultants to be informed immediately of any discrepancies before work proceeds.



NSAI Certified

Rev	Amendment	By	Date	Rev	Amendment	By	Date	Client:
P01	PLANNING ISSUE	FM	12-12-2025					
P02	PLANNING ISSUE	FM	18-12-2025					

PUNCH
consulting engineers
Dublin | Limerick | Cork | Galway | Glasgow
Carnegie House Library Road,
Dun Laoghaire, Co. Dublin, A96 C7W7
t +353 1 271 2200 | w punchconsulting.com

Project: RESIDENTIAL DEVELOPMENT LEHAUNSTOWN, CHERRYWOOD					
Title: PROPOSED DRAINAGE DETAILS - SHEET 2					
Drawn: F McGibbon	Date drawn: 12-12-2025	Technician Check: F McGibbon	Engineer Check: Mark Richardson	Approved: Leonard Brennan	
Project No: 232250	Model Ref: 232250-PUNCH-01-XX-M2-C-0502	Document No: 232250-PUNCH-01-XX-DR-C-0502	Drawing Status: AO - PLANNING	Revision No: P02	
Scale @ A1: As Shown					