


LEGEND

PROPOSED BUILDING	[Hatched pattern]
DETAIL 1: MACADAM ROAD, REFER TO DRAWING C-550	[Grey pattern]
DETAIL 2: BUFF MACADAM TEXTURED ROAD, REFER TO DRAWING C-550	[Diagonal hatched pattern]
PARKING BAYS (BLOCK PAVING REFER TO LANDSCAPE ARCHITECTS DRAWINGS & SPECIFICATION)	[Blue hatched pattern]
PROPOSED TACTILE PAVING (BUFF COLOUR)	[Orange hatched pattern]
BASEMENT OUTLINE	[Dashed line]

DESCRIPTION	*DITSM REF
PROPOSED TRAFFIC CALMING TRIANGLE	M112
PROPOSED STOP ROAD MARKING	M114
PROPOSED YIELD ROAD MARKING	M115
PROPOSED 100mm WIDE CONTINUOUS WHITE LINE	RRM001
PROPOSED DIRECTIONAL ARROW	RRM004
PROPOSED DIRECTIONAL ARROW LEFT	RRM005
PROPOSED PARALLEL PARKING BAYS	RRM011
PROPOSED PERPENDICULAR PARKING BAYS	RRM013
PROPOSED DISABLED PERSONS PARKING BAY	RRM015
PROPOSED NO ENTRY LINES	RRM019
PROPOSED RUS 026 - YIELD SIGN	RUS 026
PROPOSED RUS 027 - STOP SIGN	RUS 027
PROPOSED RUS 050 - NO ENTRY SIGN	RUS 050
PROPOSED F403 - SLOW ZONE SPEED LIMIT	SIGN F 403
PROPOSED POLE MOUNTED RAMP AHEAD SIGN	SIGN 1
PROPOSED RAISED TABLE (RED CHIP ASPHALT) WITH RAMPS OF MAXIMUM SLOPE OF 5%	

- NOTES:**
- ALL ROAD SIGNAGE AND LINEMARKING TO COMPLY WITH THE DEPARTMENT OF TRANSPORT TRAFFIC SIGNS MANUAL
 - LINEMARKING SPECIFICATION TO BE IN ACCORDANCE WITH TII SERIES 1200
 - ALL DIMENSIONS ARE IN METRES UNLESS NOTED OTHERWISE
 - REFER ARCHITECTURAL DOCUMENTATION FOR CYCLE STORES WITHIN BUILDINGS

SITE LAYOUT
SCALE 1:500

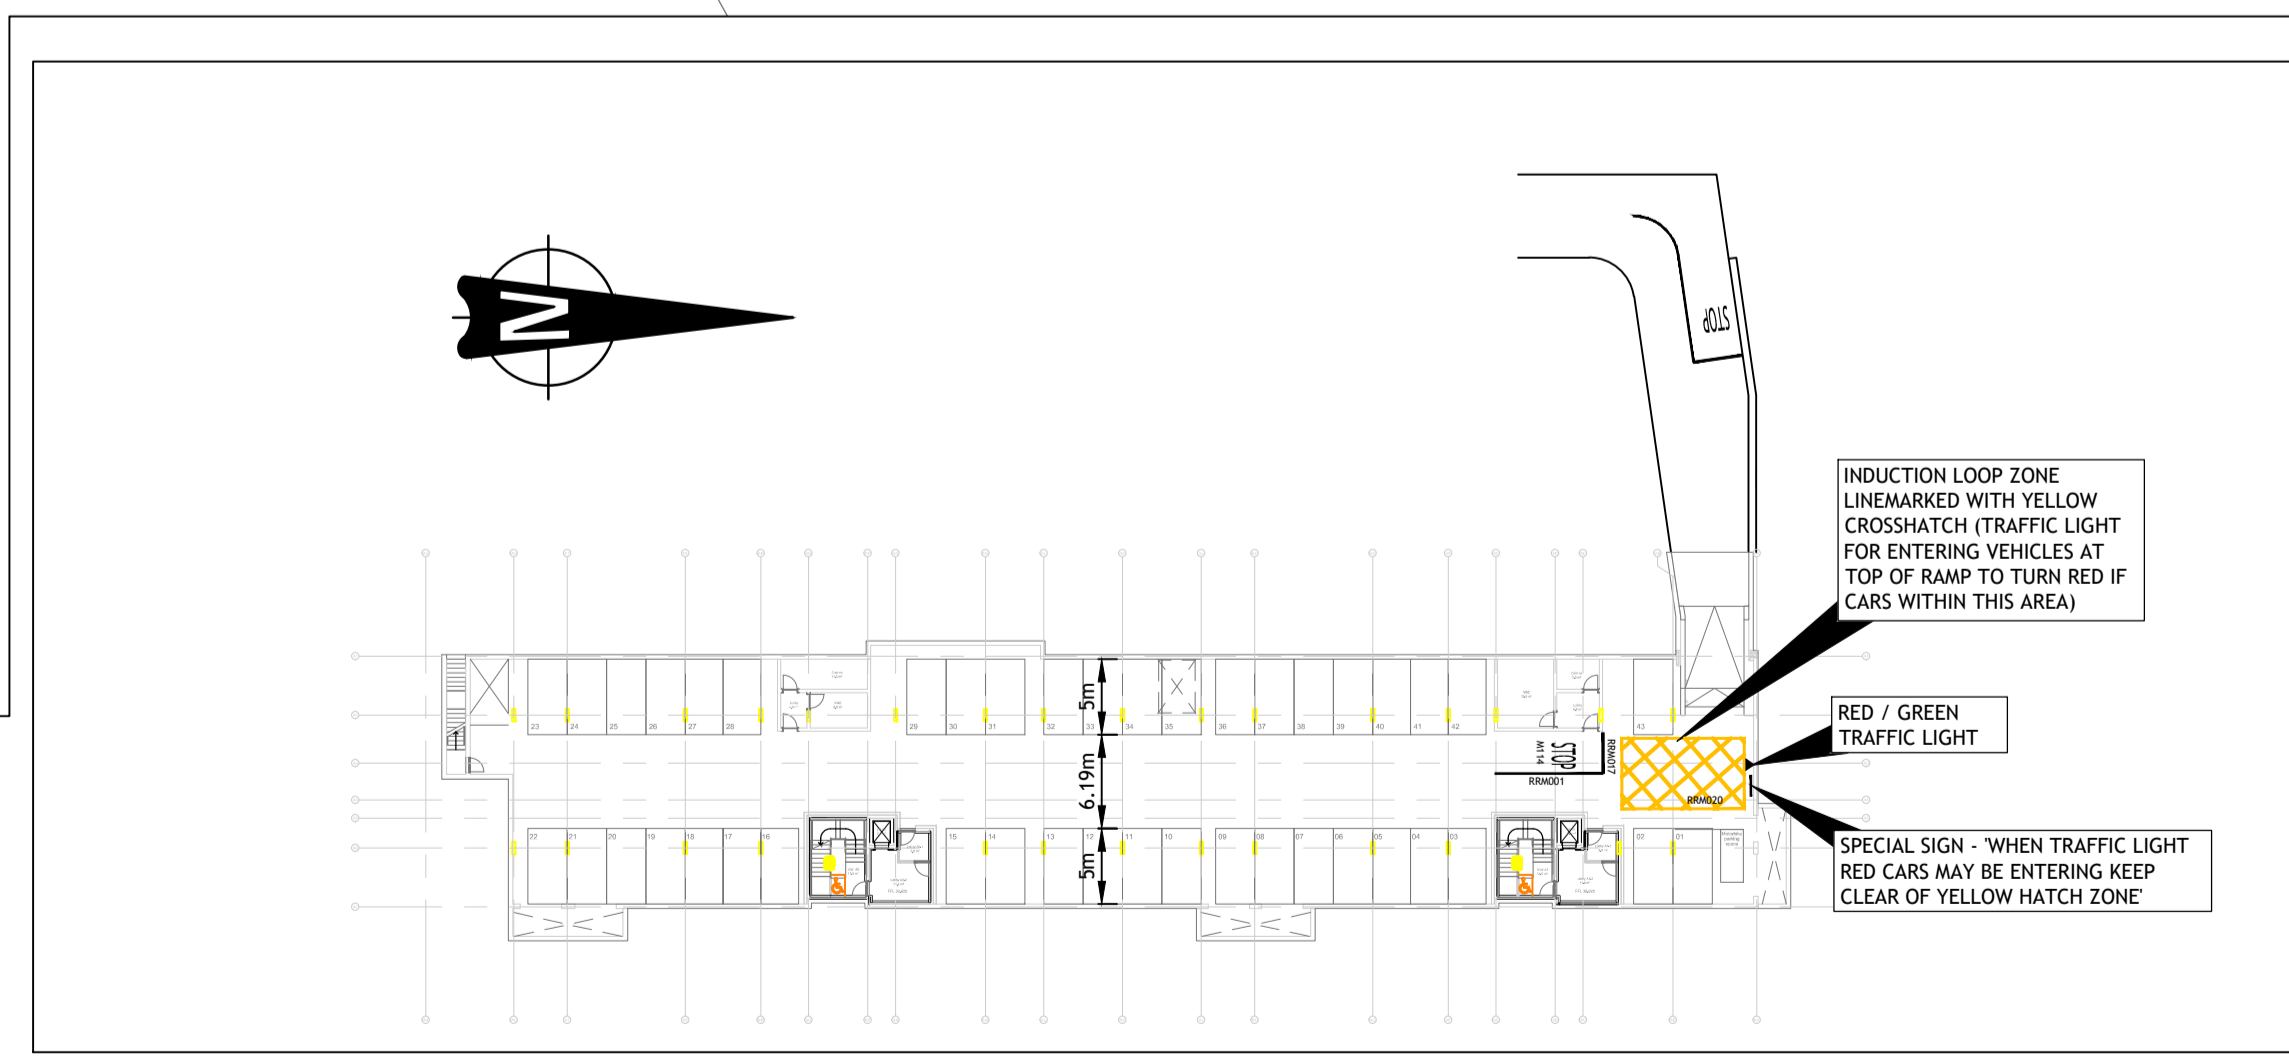

BASEMENT LAYOUT
SCALE 1:500

Taitte Éireann Licence No. CYAL50378050
© Taitte Éireann - Surveying.

© PUNCH Consulting Engineers
This drawing and any design herein is the copyright of the Consultants and must not be reproduced without their written consent.
All drawings remain the property of the Consultants.
Figured dimension only to be taken from this drawing.
Consultants to be informed immediately of any discrepancies before work proceeds.

COLOUR DRAWING

Rev	Amendment	By	Date	Rev	Amendment	By	Date
P01	PLANNING ISSUE	FM	12-12-2025				
P02	PLANNING ISSUE	FM	18-12-2025				
P03	PLANNING ISSUE	FM	18-02-2026				

Rev	Amendment	By	Date	Client:

PUNCH
consulting engineers
Dublin | Limerick | Cork | Galway | Glasgow
Carnegie House Library Road,
Dun Laoghaire, Co. Dublin, A96 CW7
t +353 1 271 2200 | w punchconsulting.com

Project: RESIDENTIAL DEVELOPMENT LEHAUNTOWN, CHERRYWOOD
Title: PROPOSED ROAD MARKINGS AND SIGNAGE

Drawn: F. McGibbon	Date drawn: 12-12-2025	Technician Check: PJ Mulcahy	Engineer Check: Mark Richardson	Approved: Leonard Brennan
Project No: 232250	Model Ref: 232250-PUNCH-01-XX-M2-C-0461	Drawing Status: A0 - PLANNING		
Scale @ A1: 1:500	Document Ref: 232250-PUNCH-01-XX-DR-C-0461	Revision No: P03		